



ALL DIMENSIONS IN MM UNLESS OTHERWISE STATED
 ALL DIMENSIONS TO BE CHECKED ON SITE AND VERIFIED PRIOR TO COMMENCING WORKS/ MANUFACTURE. ANY DISCREPANCIES TO BE REPORTED TO MATTHEWS JOHNS ASSOCIATES.
 THIS DRAWING IS PROTECTED BY COPYRIGHT. IT MAY NOT BE REPRODUCED IN ANY FORM OR BY ANY MEANS FOR ANY PURPOSE WITHOUT WRITTEN PERMISSION FROM MATTHEWS JOHNS ASSOCIATES

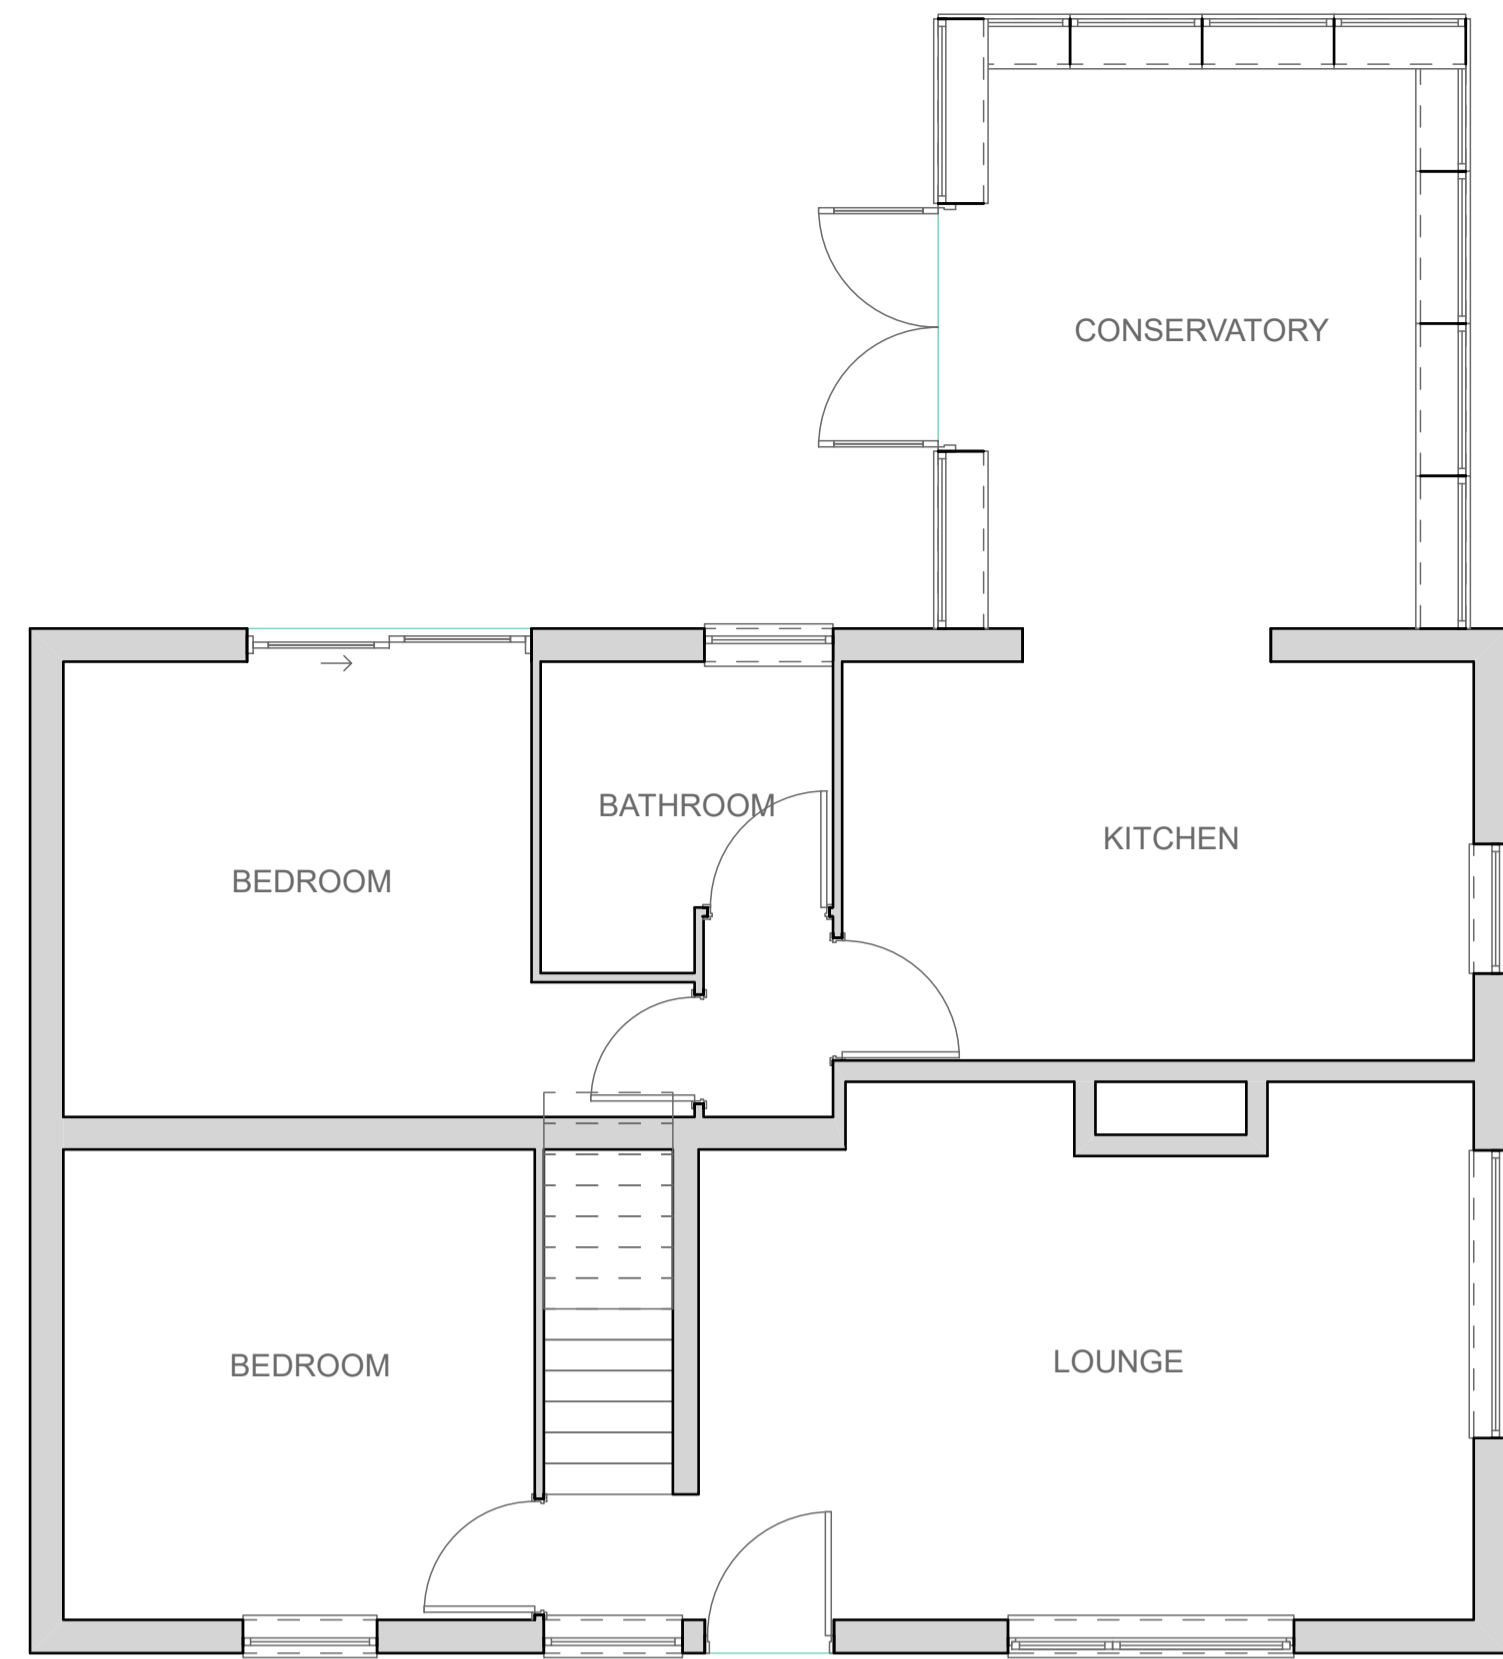

0. Ground Floor 1:50




EAST 1:100

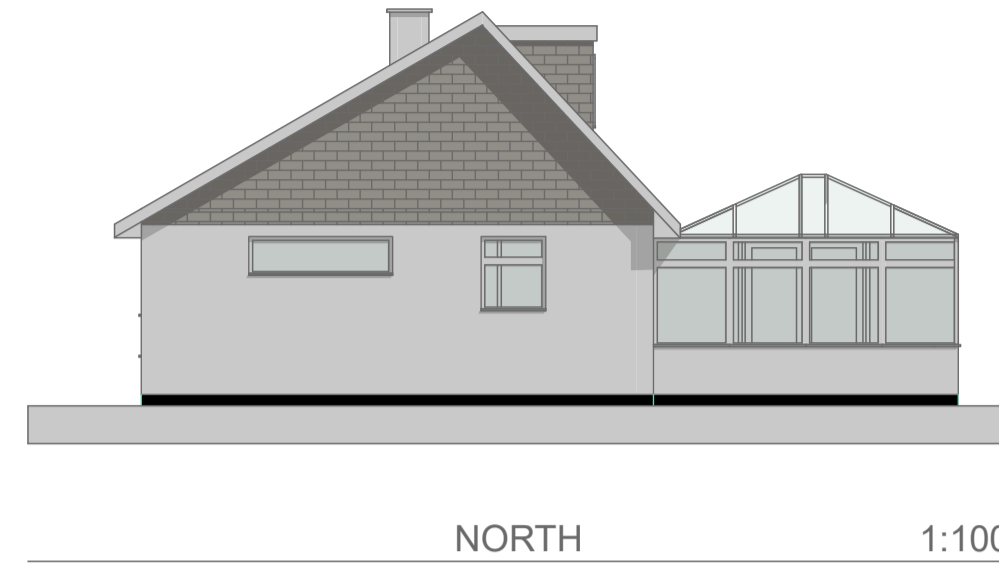

NORTH 1:100




WEST 1:100

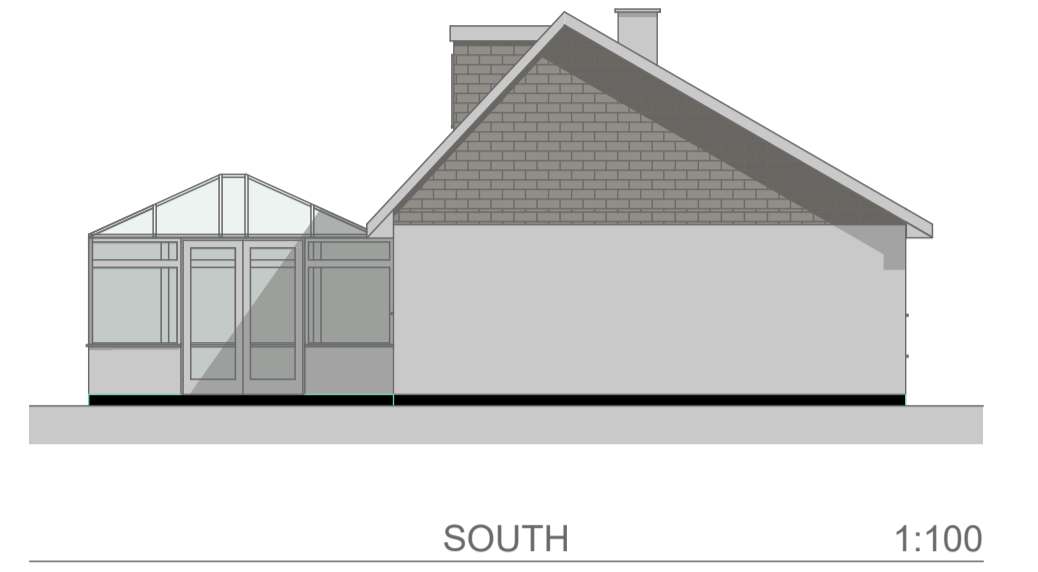


SOUTH 1:100



2. Roof plan 1:100

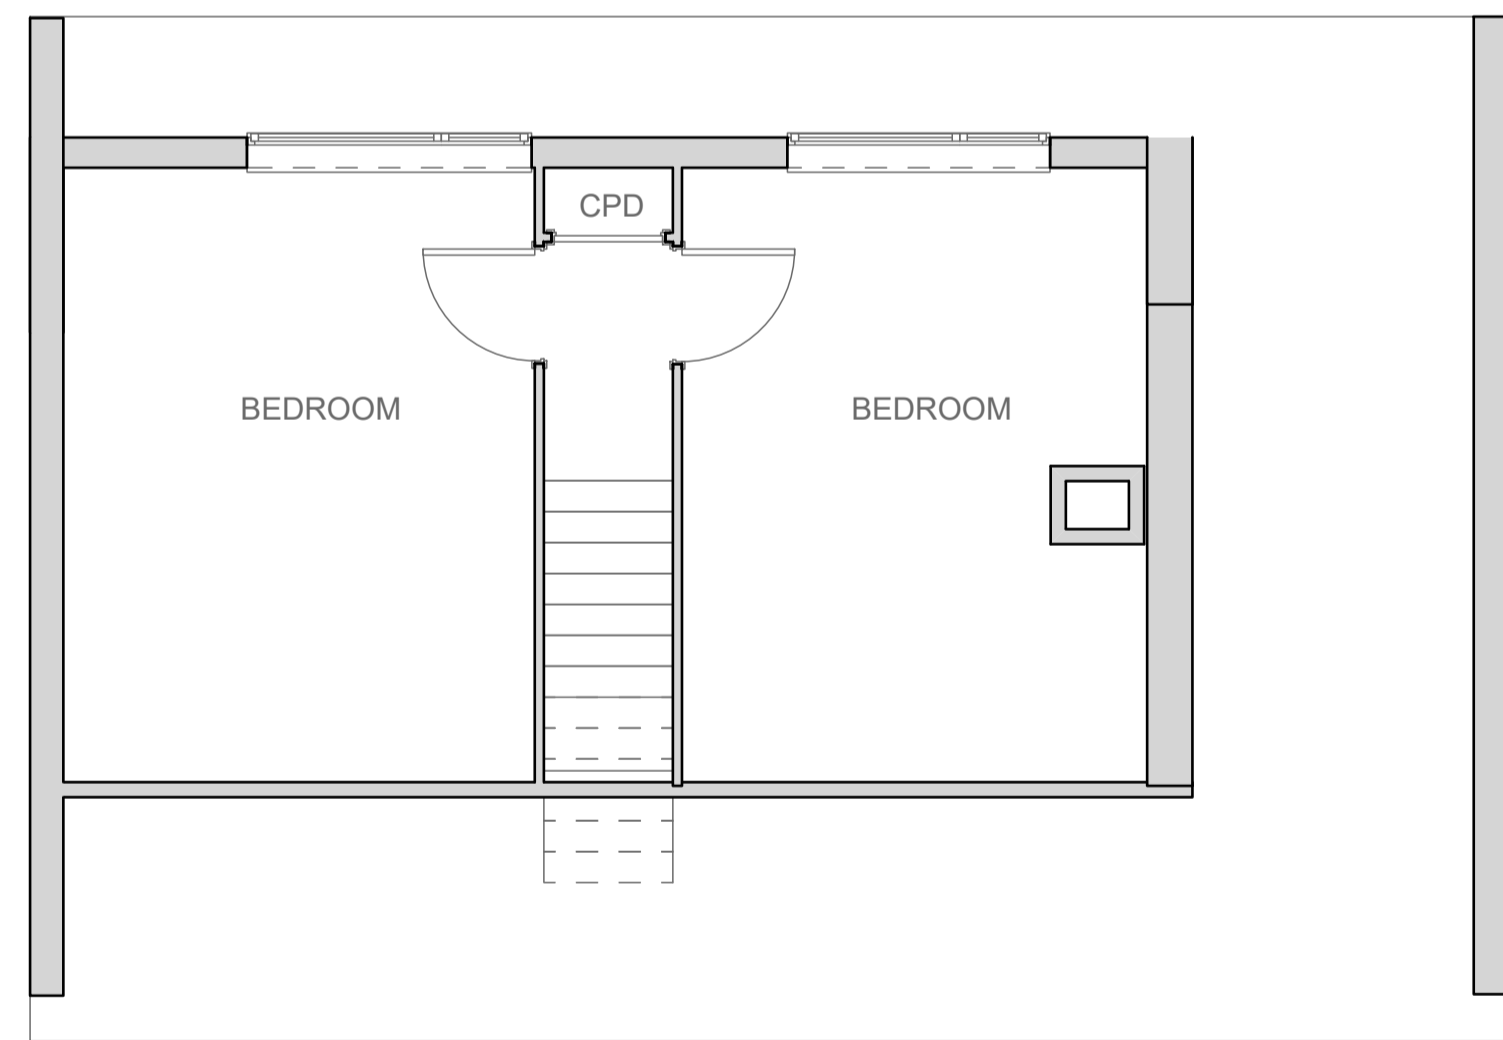

1. First Floor 1:50

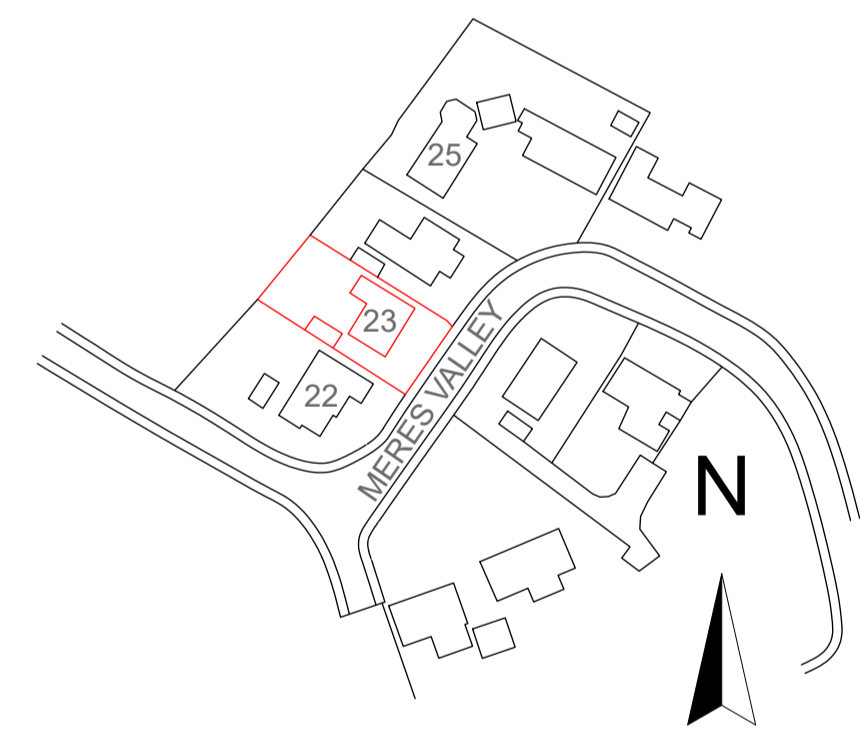

Location Plan 1:1250



Site Plan [As Existing] 1:500



Site Plan [As Proposed] 1:500

REV	DATE	NATURE OF REVISION
REVISIONS		



ARCHITECTURAL DESIGN & BUILDING SURVEYORS

MATTHEWS JOHNS ASSOCIATES LTD
 17, Dowren House, Hayle, Cornwall TR27 4HD
 tel: (01736) 759555



Chartered Building Surveyors
 CLIENT
 MR & MRS HEARN

PROJECT
 23 MERES VALLEY

DRAWING TITLE
 EXISTING PLAN ELEVATION SITE AND LOCATION

ORIGINATOR CJ	APPROVED BY CJ
CHECKED BY SM	PAPER SIZE A1

SCALE
 AS SHOWN

DRAWING NUMBER MJ-104-01	REVISION
-----------------------------	----------