




SOUTH ELEVATION

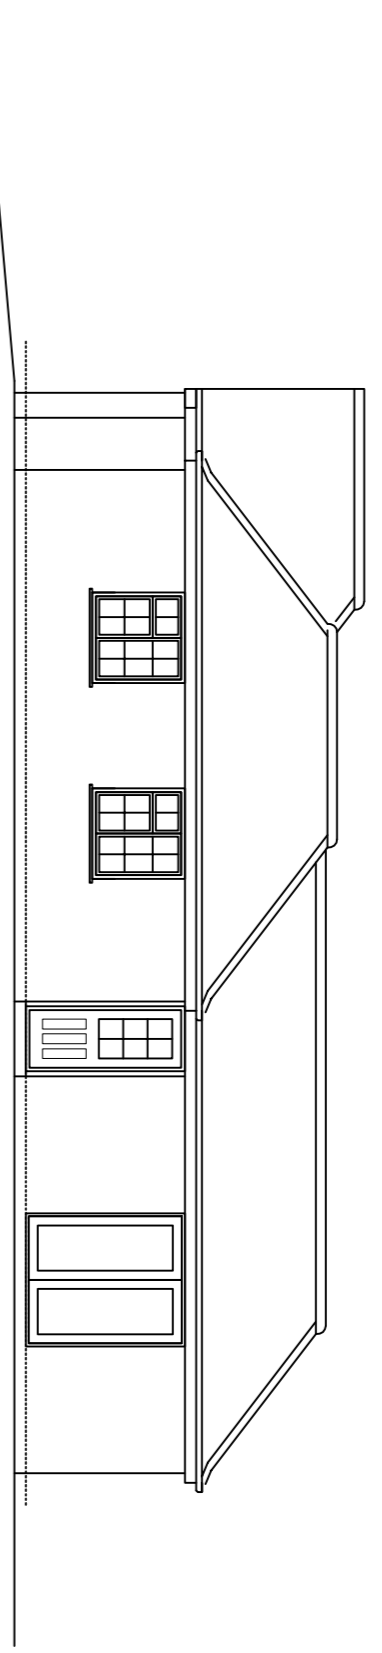

EAST ELEVATION

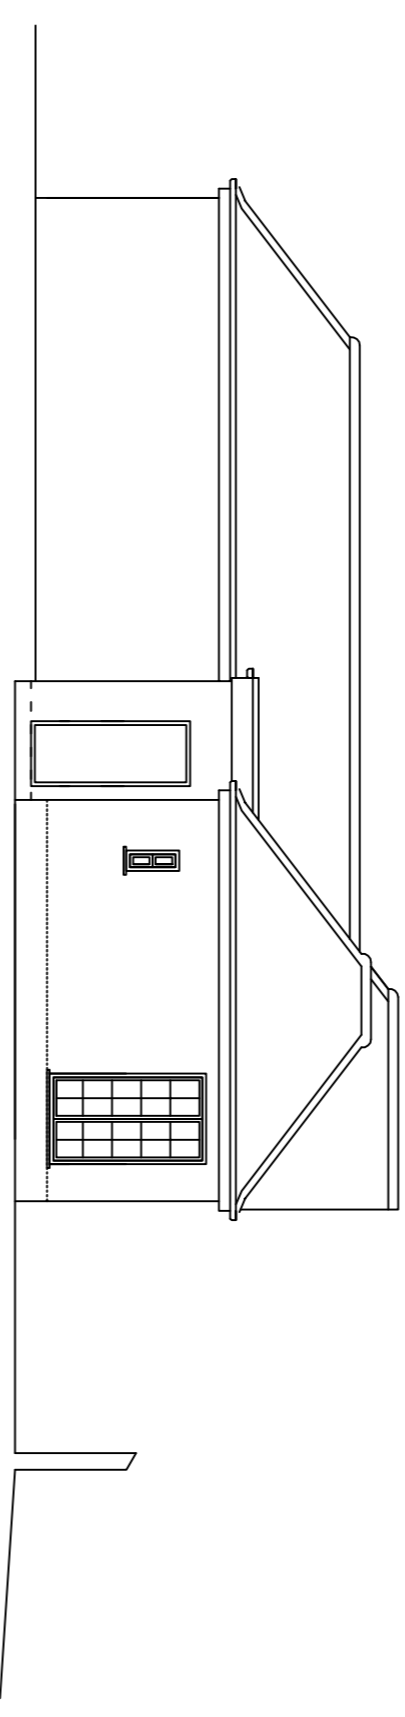


WEST ELEVATION

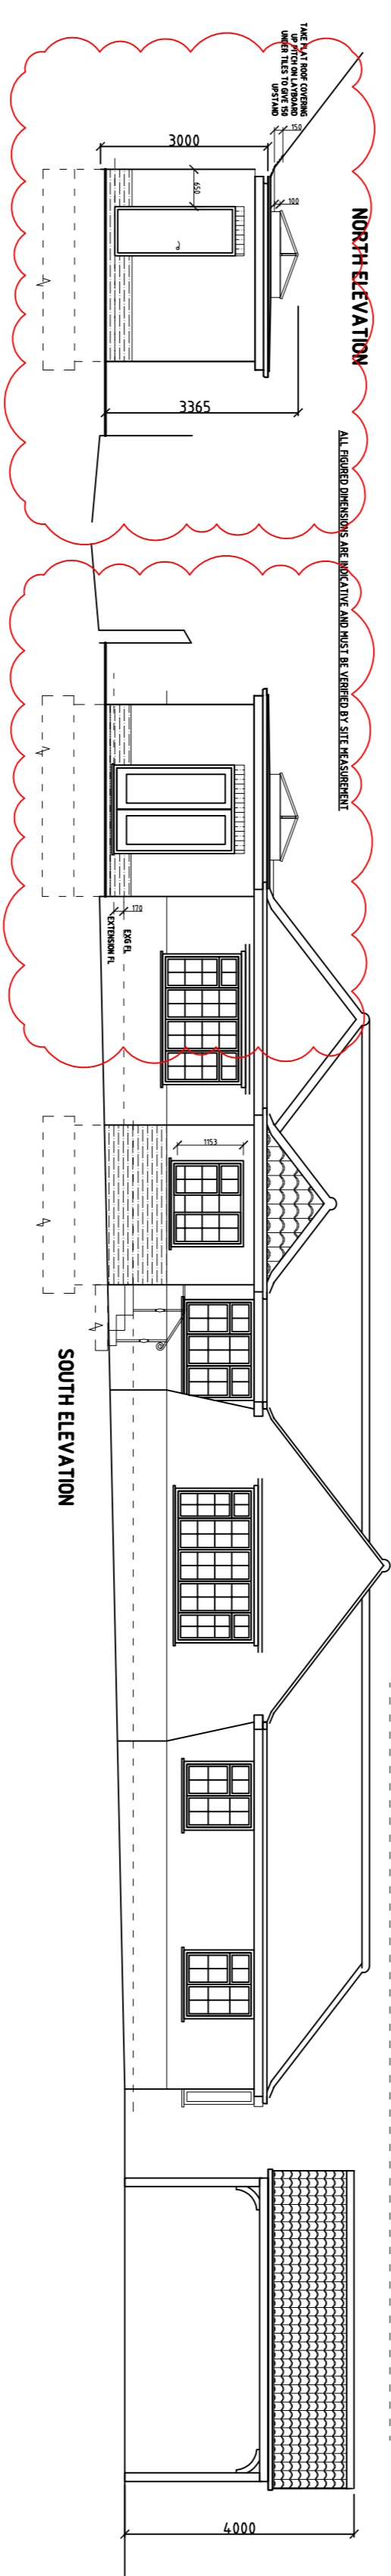


NORTH ELEVATION


SOUTH ELEVATION

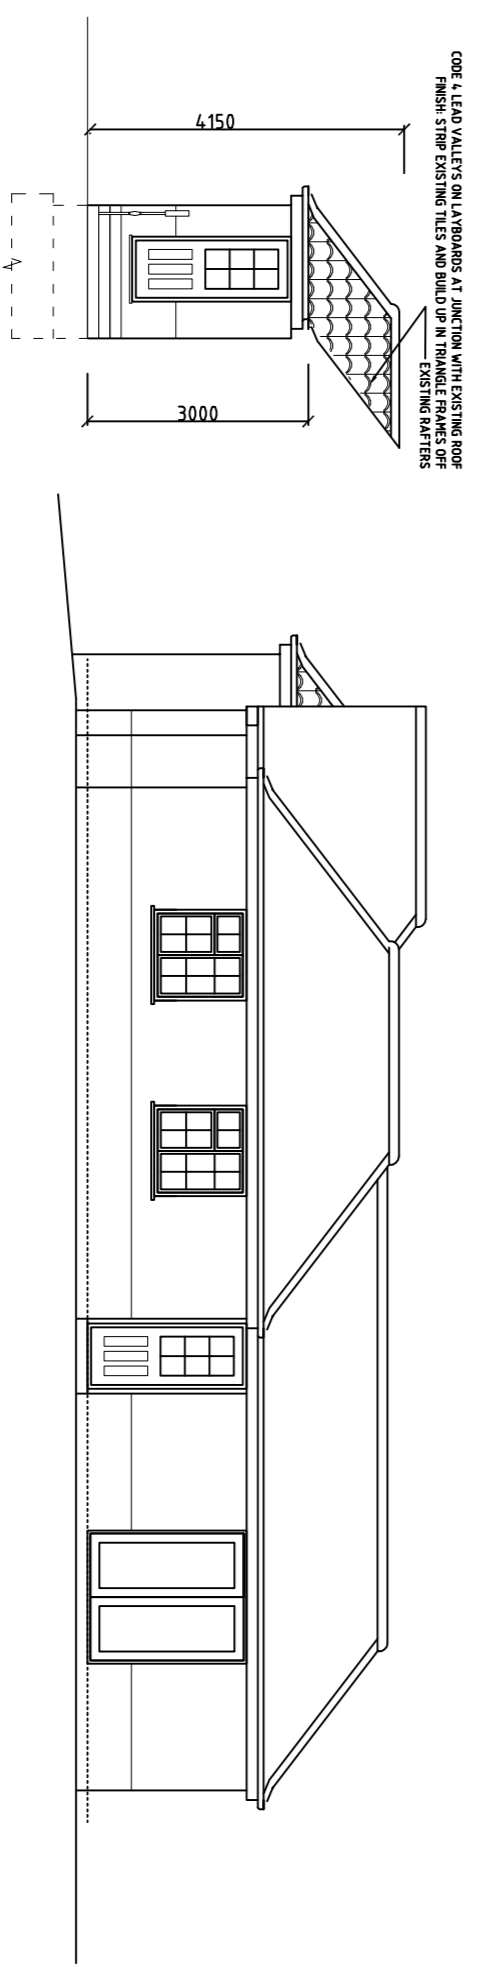

EAST ELEVATION

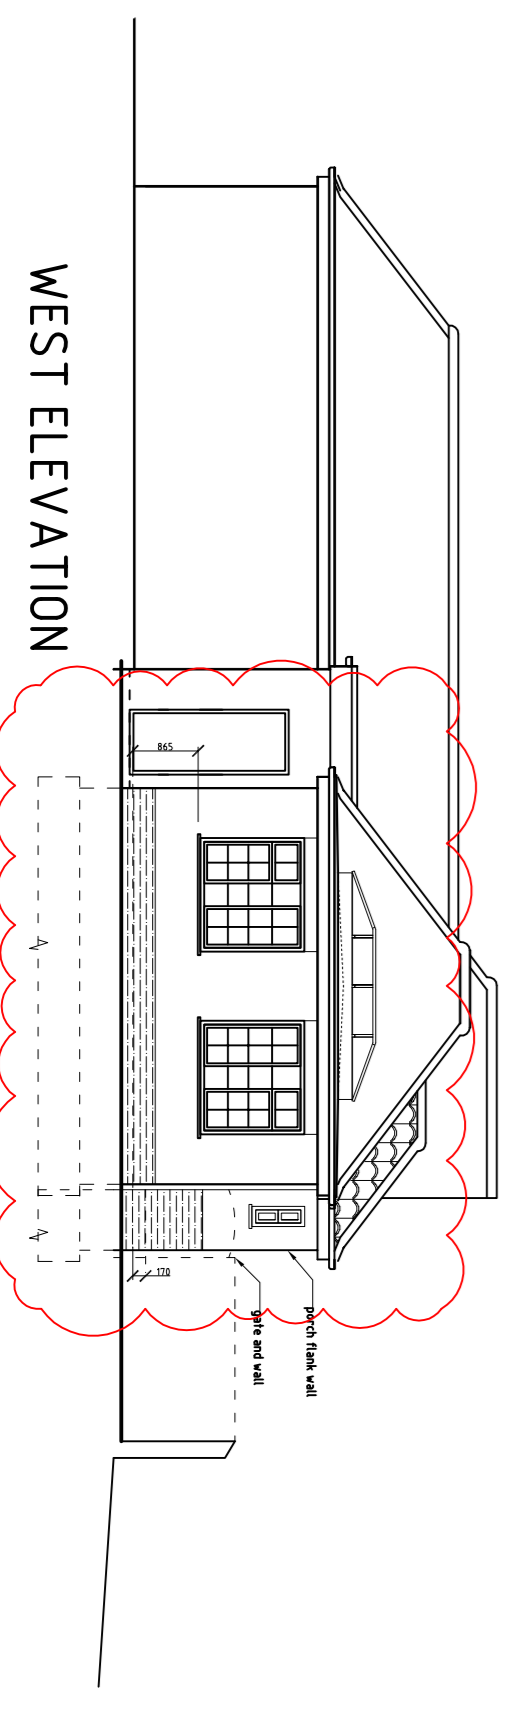


WEST ELEVATION

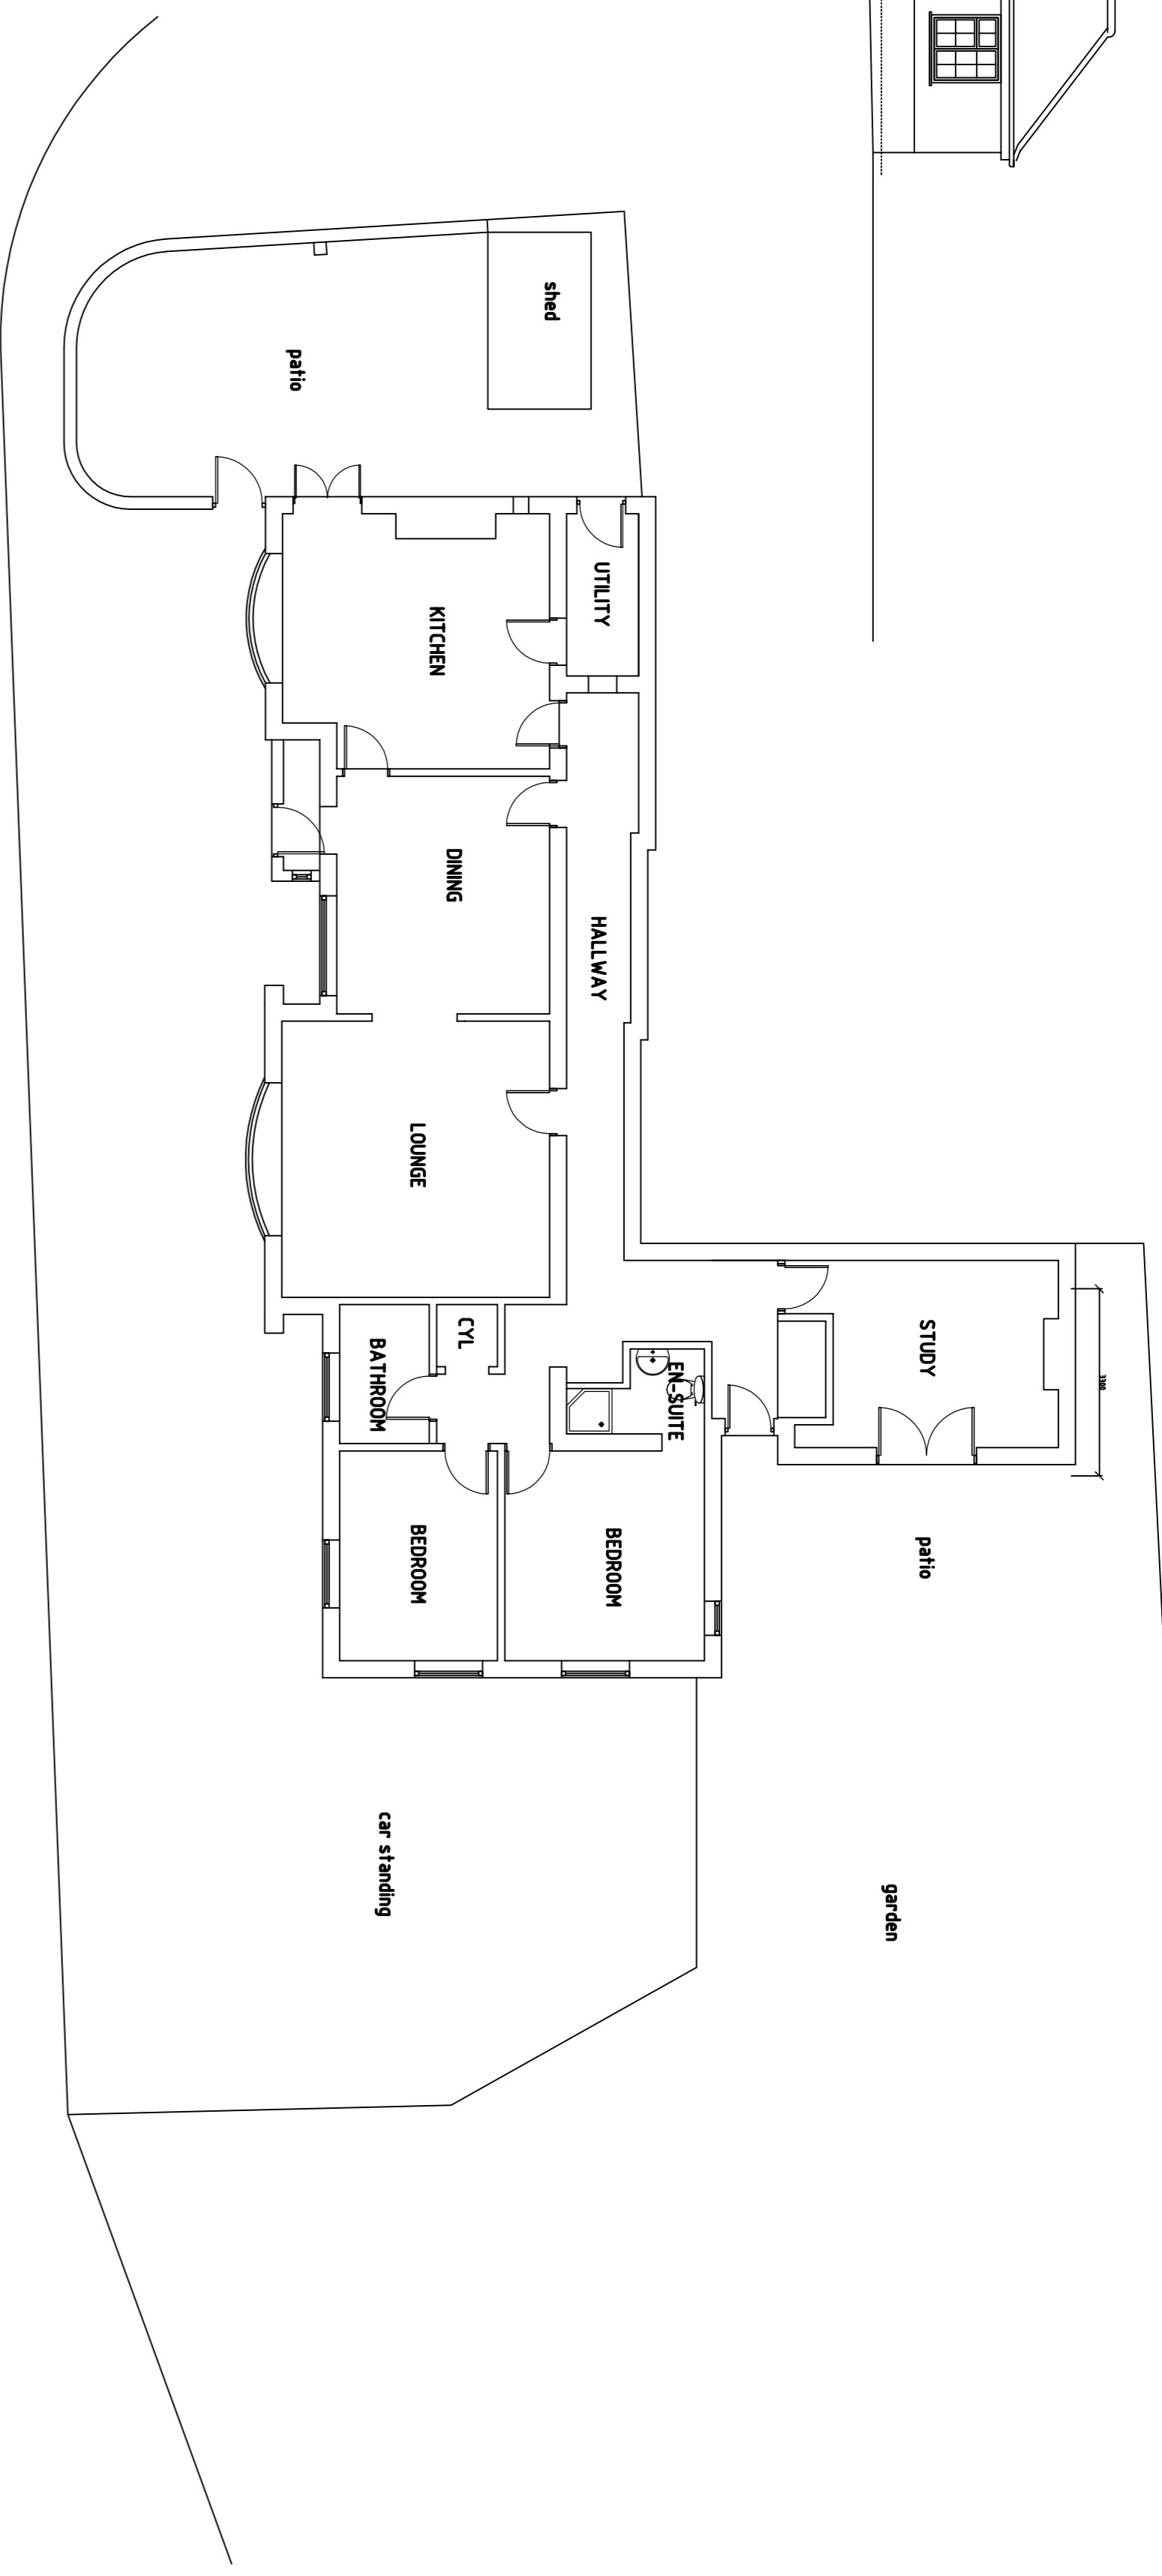

FLOOR PLAN

AS EXISTING

PROPOSED

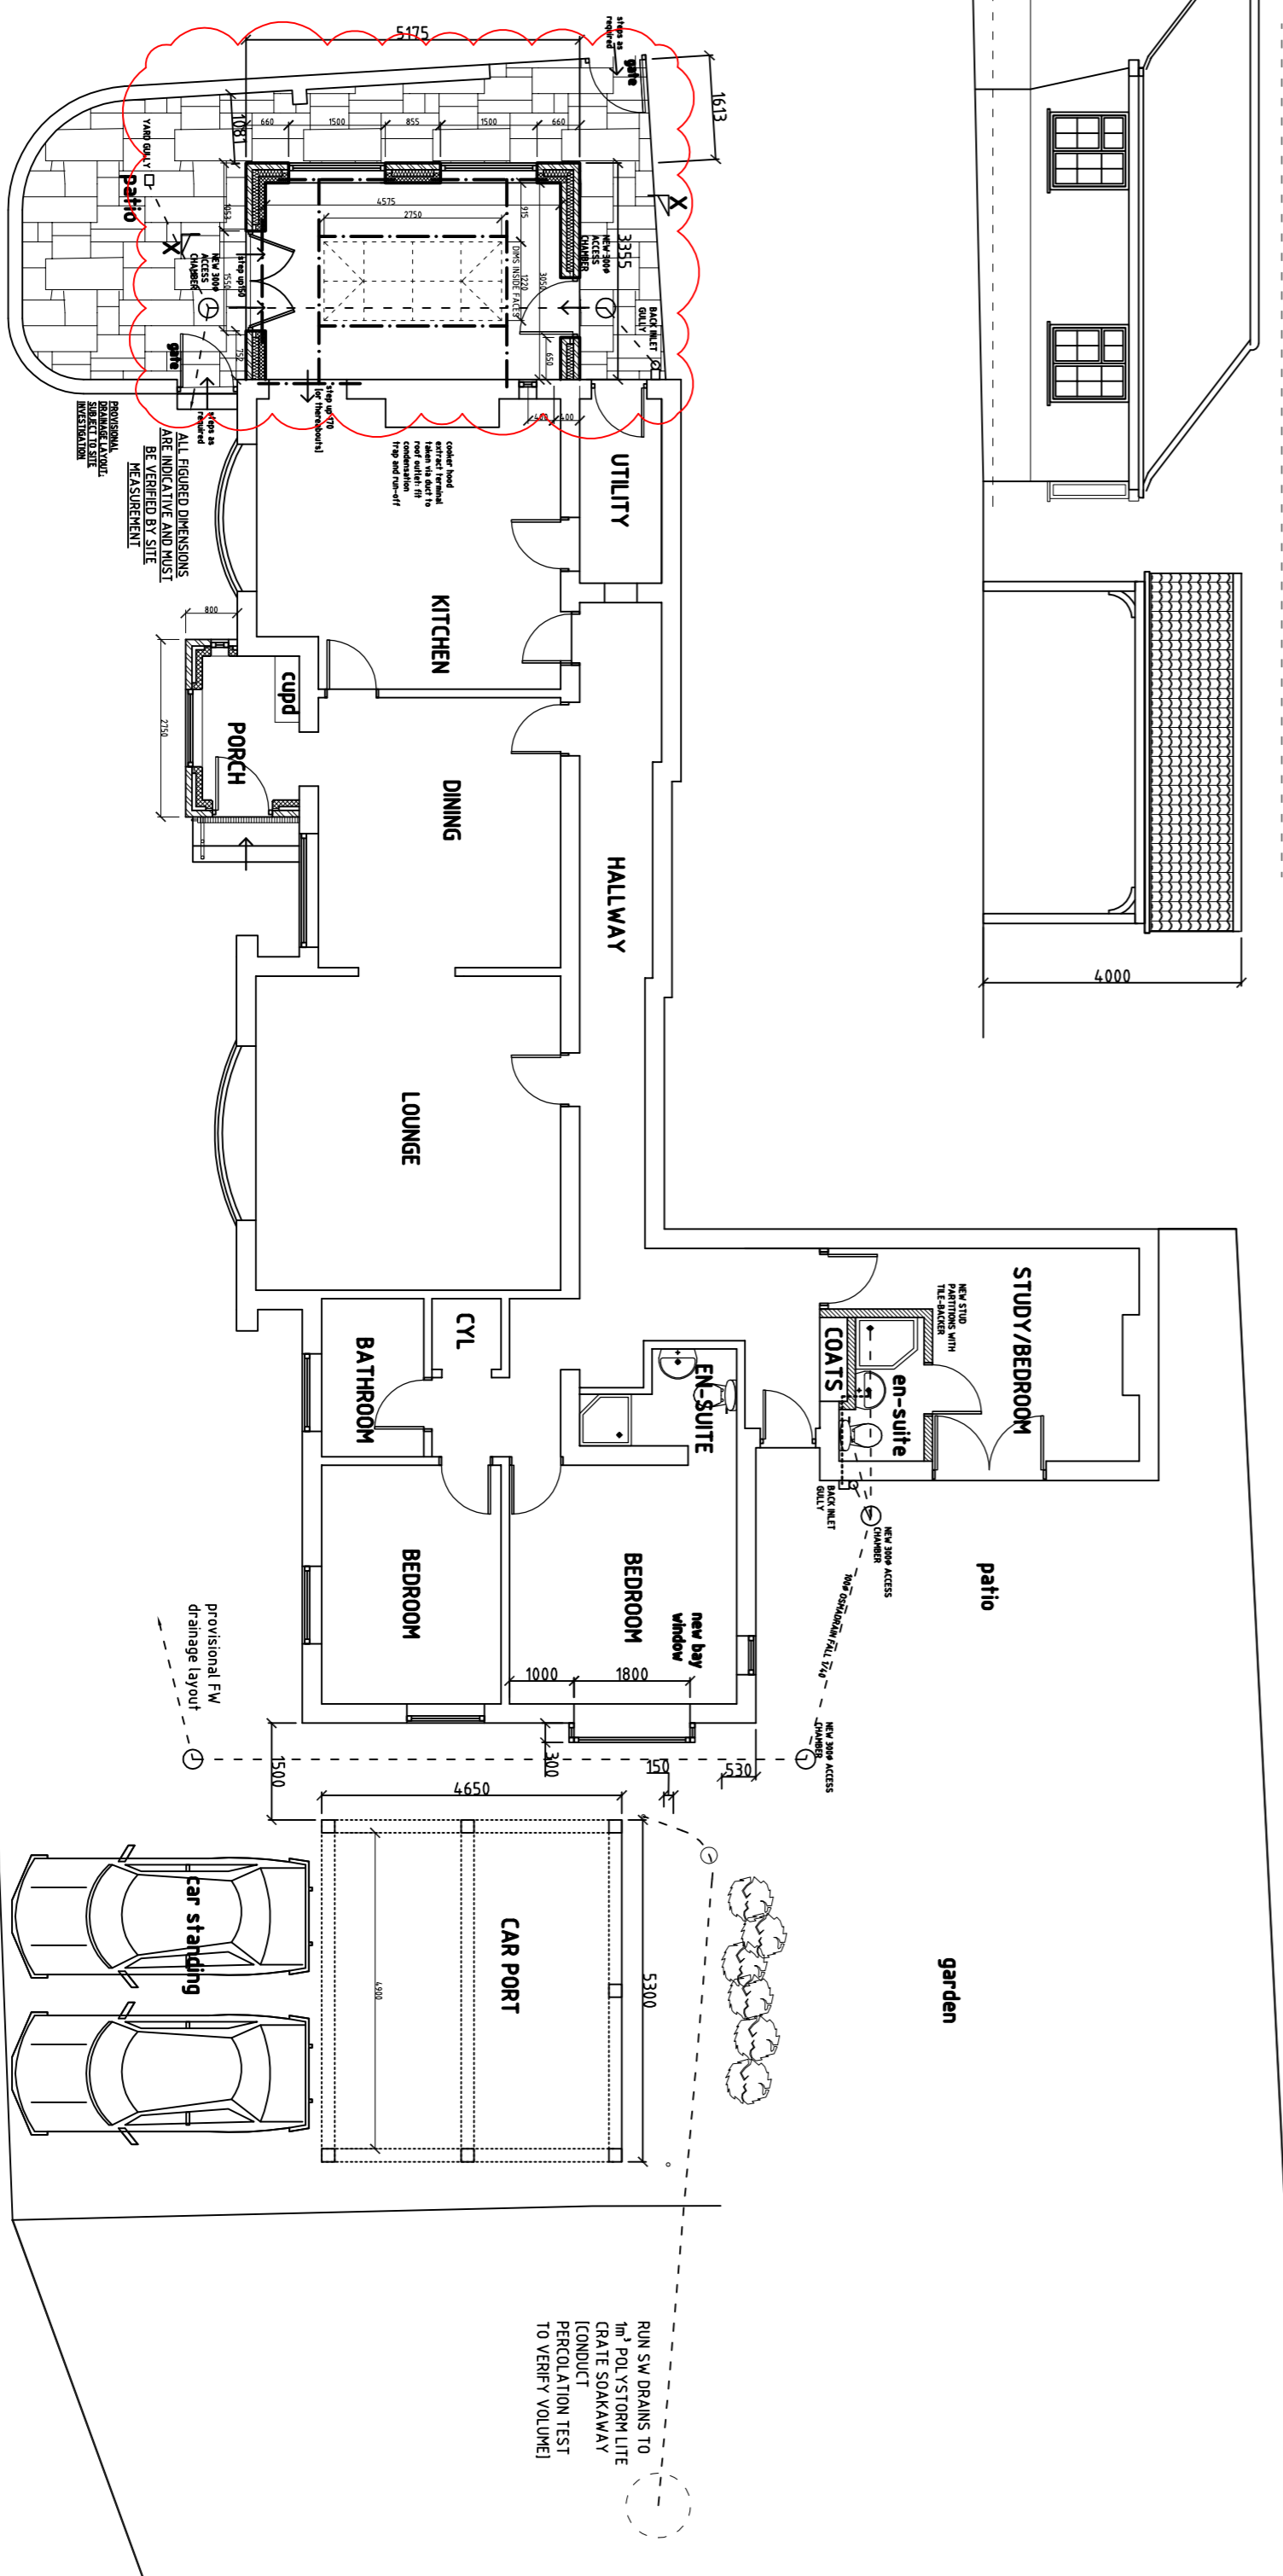

FLOOR PLAN

Scale: 1/100@A1

Notes

1. Do not scale; if in doubt, ask
2. Figured dimensions are indicative only; contractor to check setting-out and determine all working dimensions by site measurement.
3. Read in conjunction with specification notes
4. Ensure all conditions of approvals are satisfied prior to commencing work
5. Specialist appointments to specific stages of project shall be subject to written agreement
6. All work to comply with current applicable building regulations and associated codes of practice
7. Follow manufacturer's recommendations for all proprietary products
8. Where supplied or required, read this drawing in conjunction with engineer's details, which take precedence in case of any conflict; report any such conflicts to designers and obtain instructions prior to proceeding with the requirements of CDM 2015
9. Comply with all requirements of Party Wall Act agreements

Revision B - footprint of garden room changed, stove & flue omitted [Feb 21]
 Revision A - size reduced [plan, height], orientation of carport gables changed

PP Building Design Ltd
 Architectural Services

Mobile: 07811 577608

Project
 EXTENSIONS & ALTERATIONS;
 PORCH; CARPORT

Address
 CLAYTHORNE, OLD FORGE
 LANE, GRANBY

Client
 Mr. K BAUCKHAM

Drawing Title
 PLANNING APPLICATION

Date	NOV 2017	Scale	as shown @ A1
Dwg No	T/07 - P01	Revision	B