



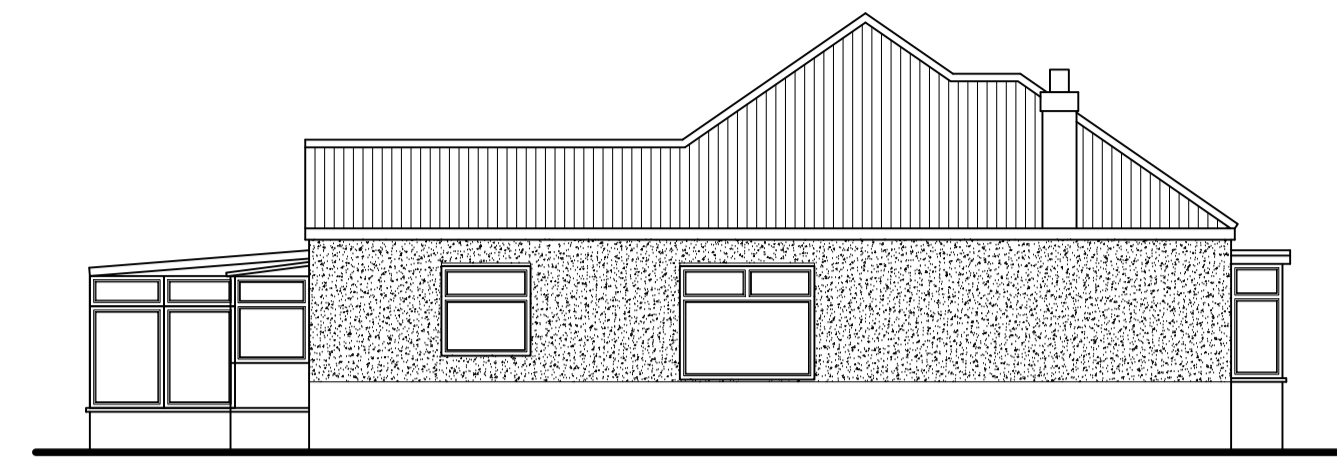


Existing Front Elevation @1:100 A1

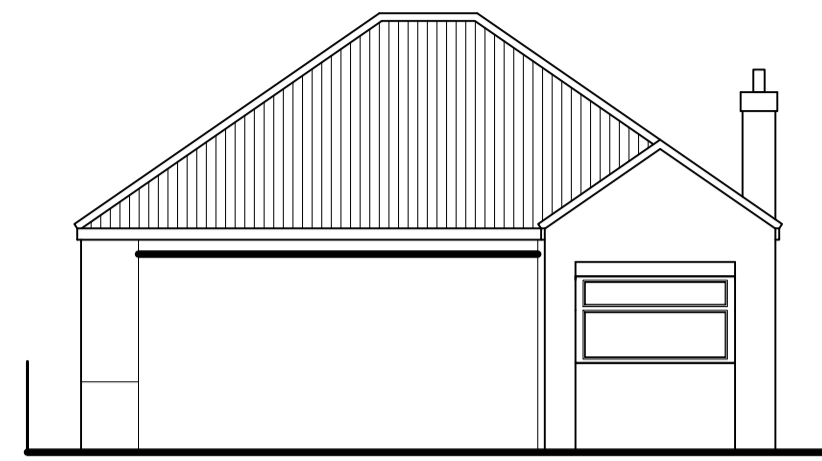

Existing Side Elevation




Existing Rear Elevation

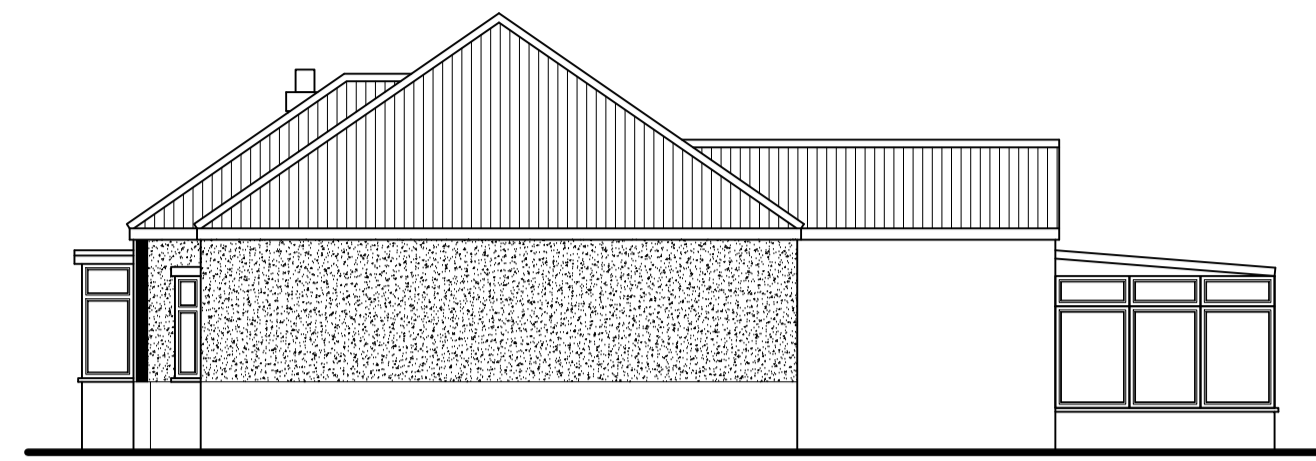


Existing Side Elevation


**NOTE**  
CLIENT TO ENSURE THAT ALL RELEVANT PARTY WALL ACT NOTIFICATIONS ARE IN PLACE PRIOR TO THE COMMENCEMENT OF WORKS ON SITE

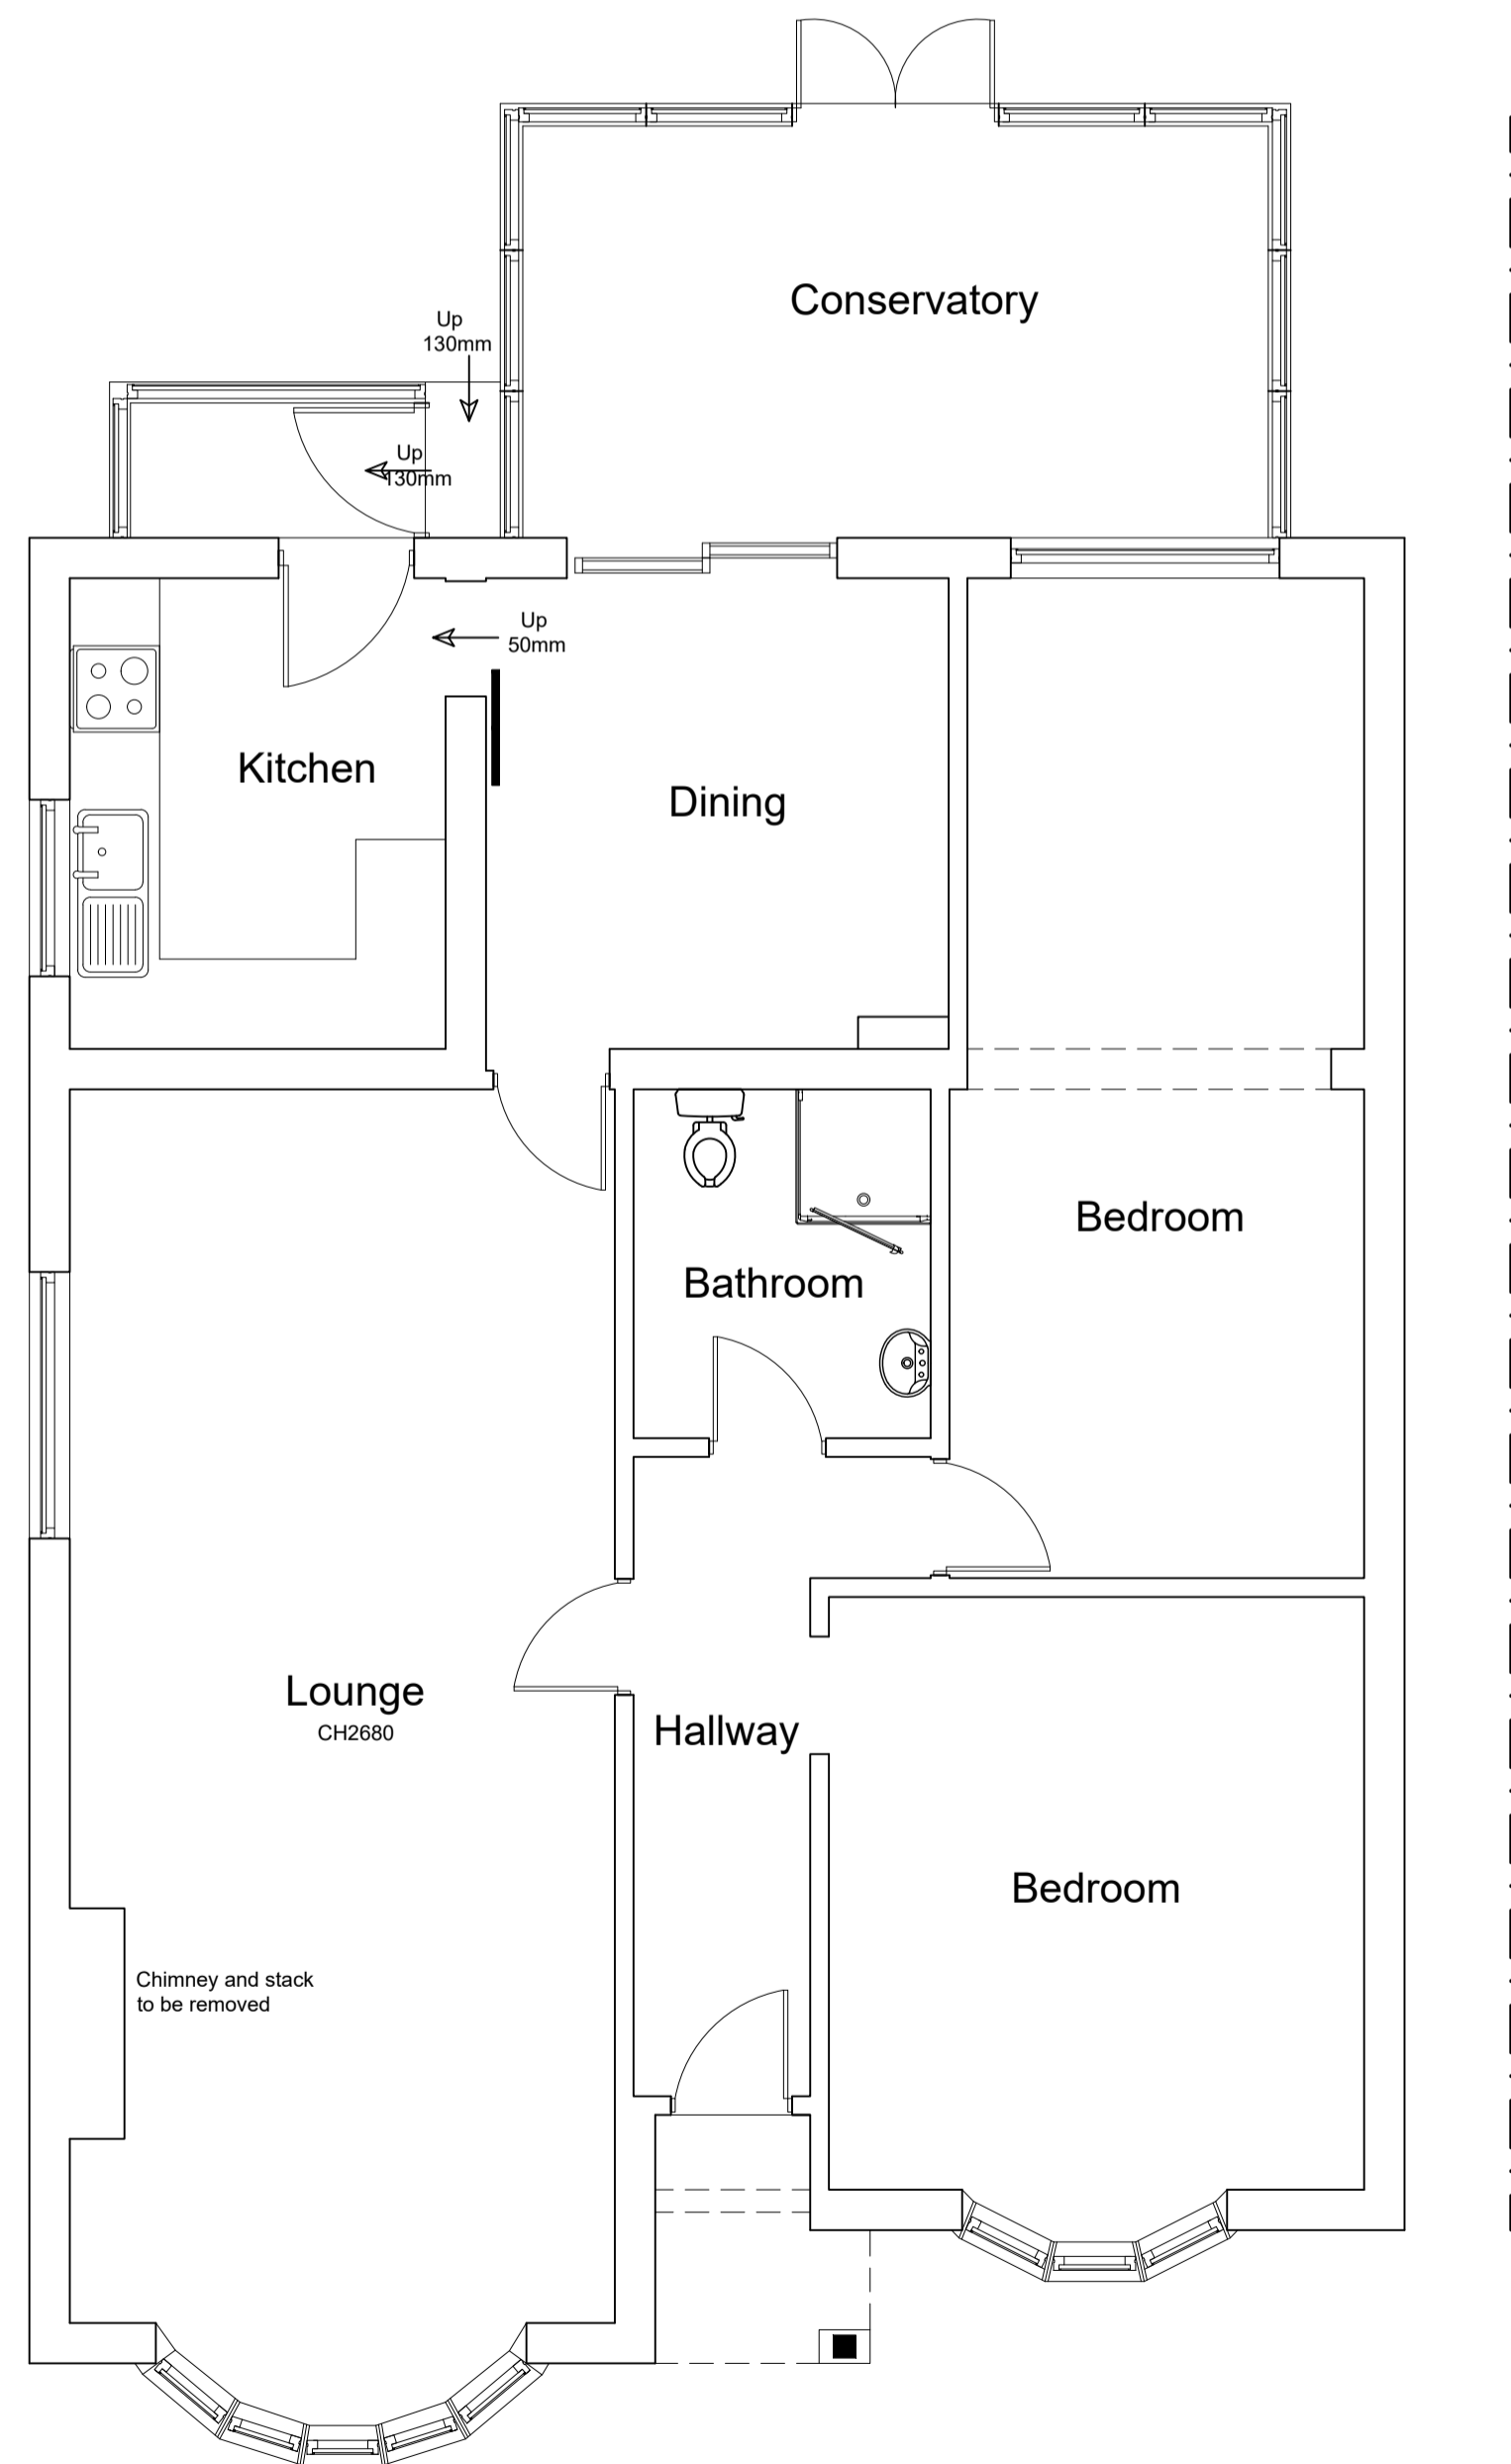

Existing Ground Floor Plan @1:50 A1

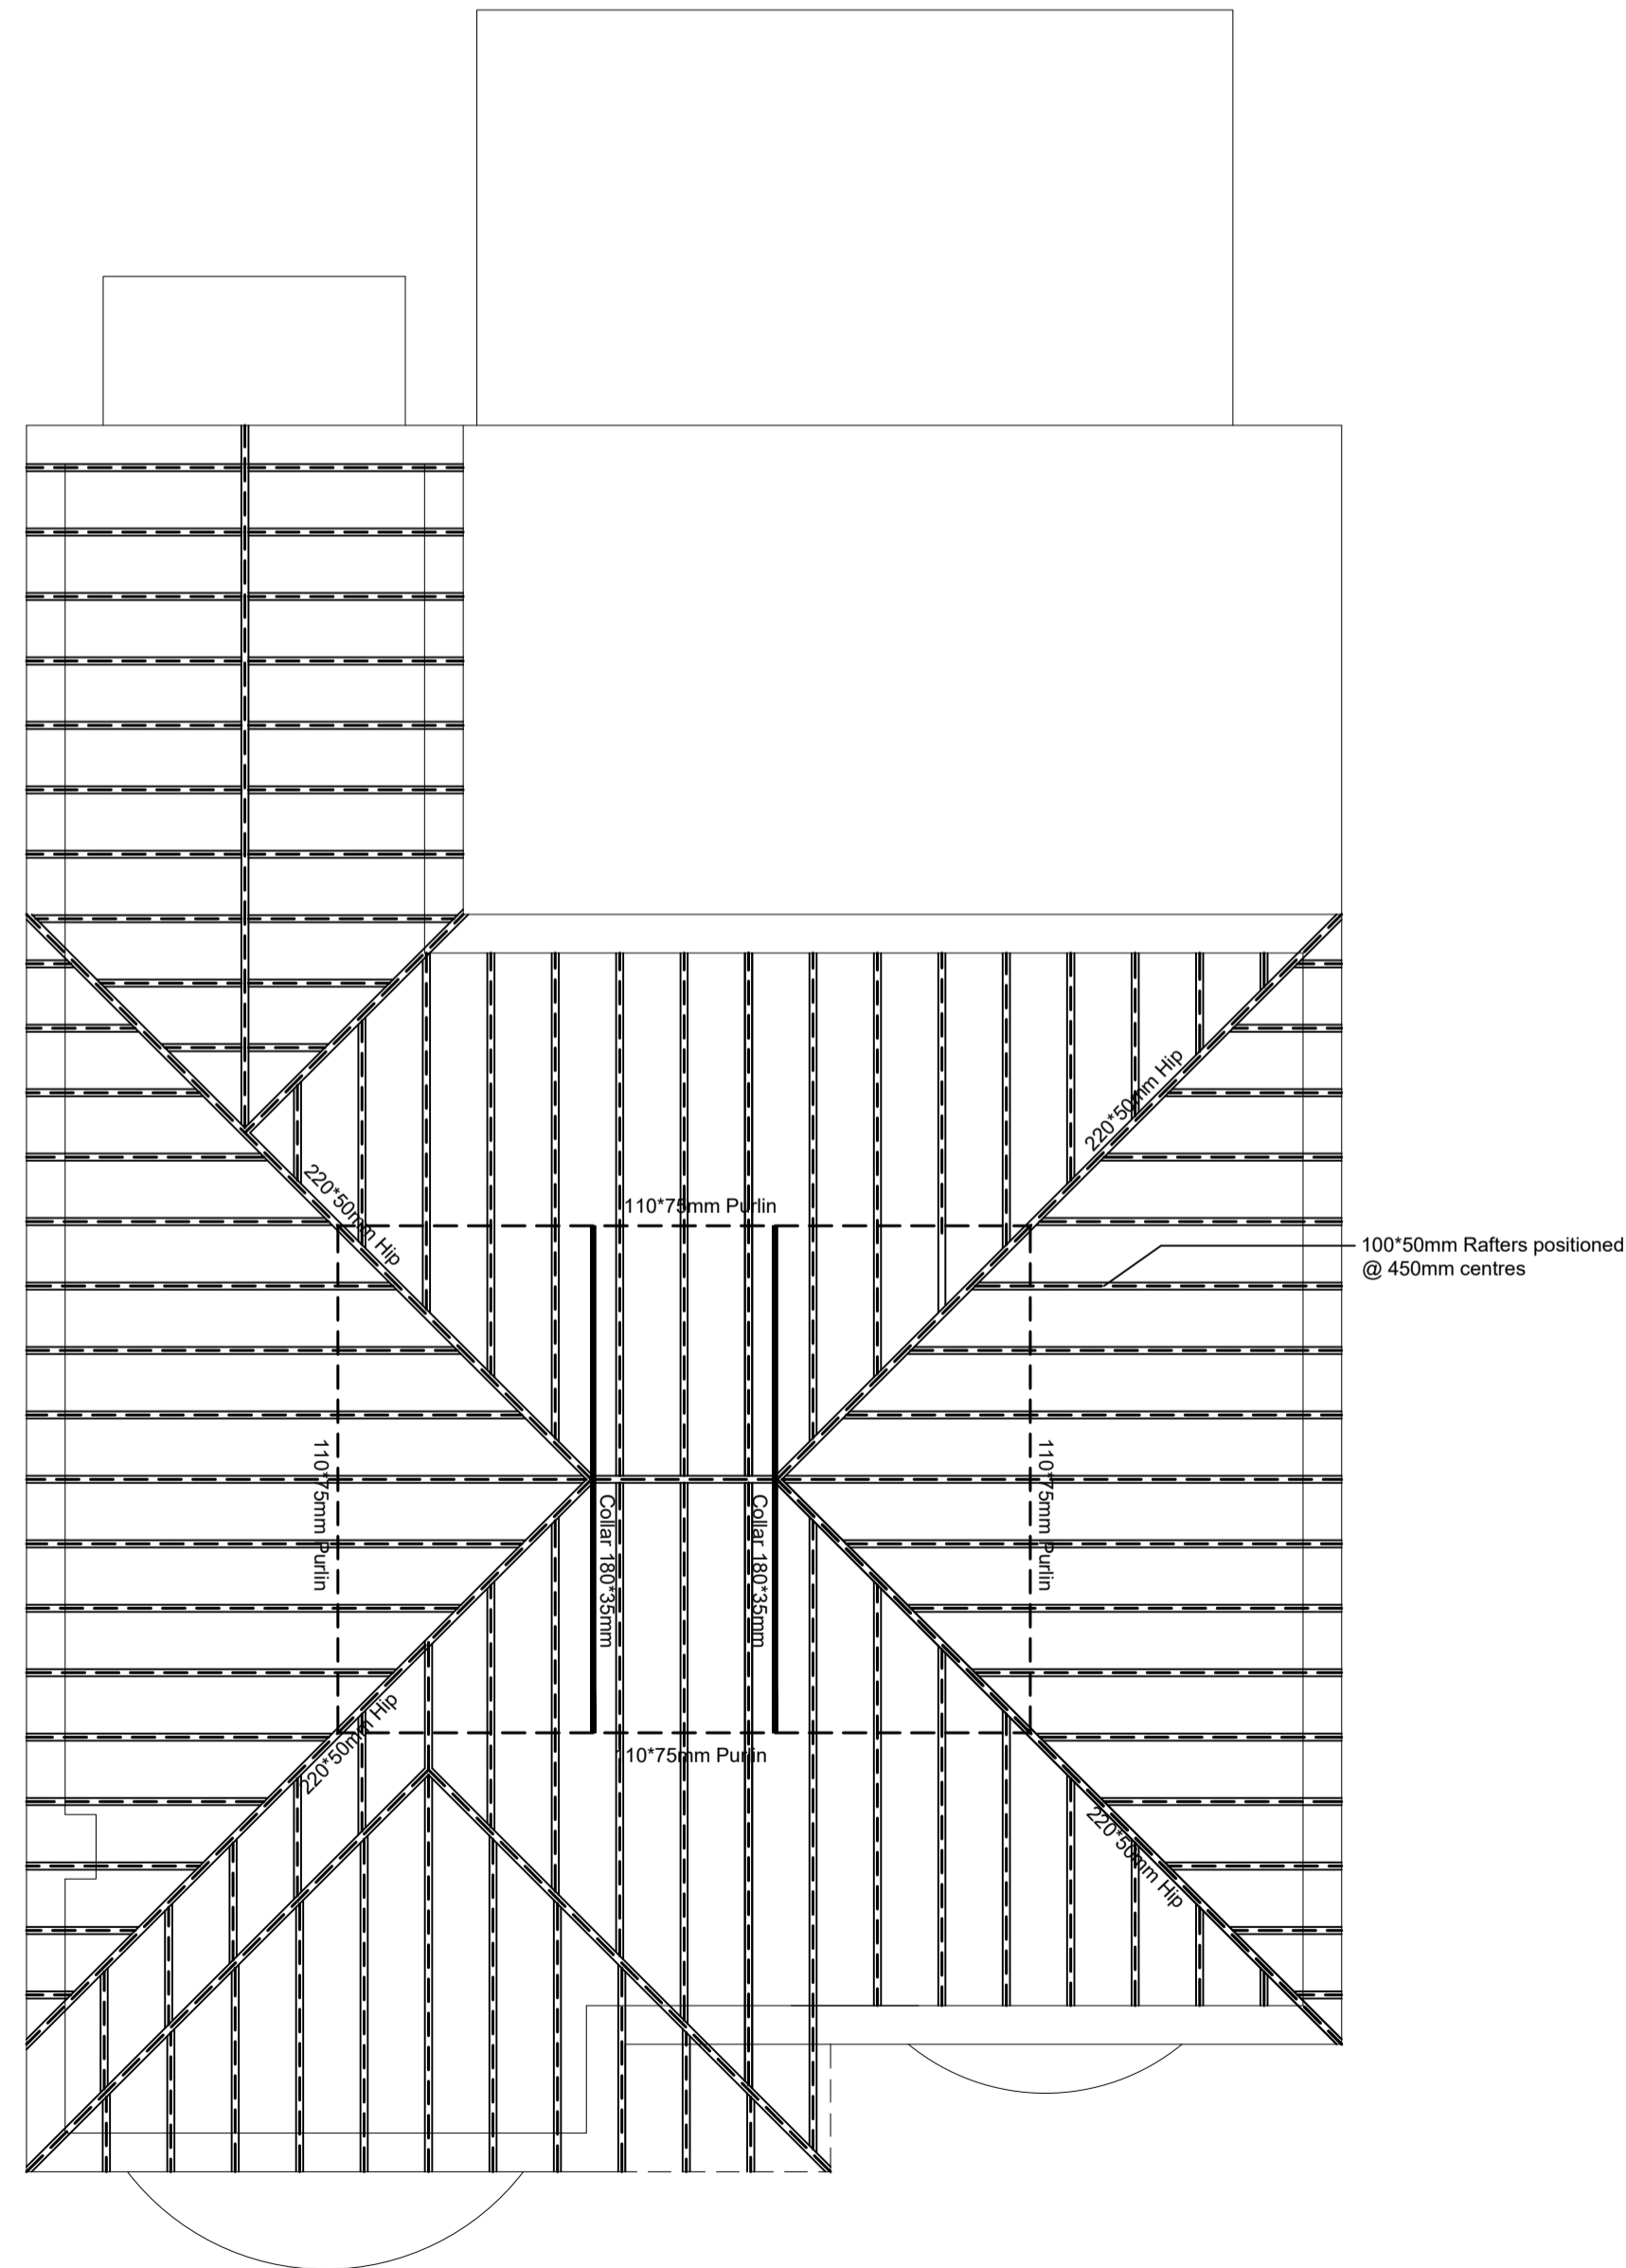

Existing Roof Joist Plan

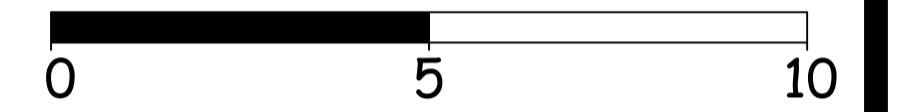

Scale Bar @ 1:100



195 Holderness Road, Hull, HU8 8TA  
Tel: 01482 707499 Mob: 07402 070779

CLIENT  
**Mr Birch & Miss Gilligan**  
19 Overstrand  
Tweendykes Road  
Hull  
HU7 4XL

JOB TITLE  
**Proposed Removal Of Existing Roof  
And New Increased Roof Height With  
Attic Trusses Installed**

DWG. TITLE  
**Existing Floor Plans and Elevations**

SCALE <b>1:50 1:100</b>		DRN <b>D Flintoft</b>	
DATE	ALTERATION	BY	REV

DWG. NUMBER <b>N2210-20-01</b>	DATE <b>Oct 20</b>	REV <b>-</b>
-----------------------------------	-----------------------	-----------------