





Proposed Front Elevation @1:100 A1

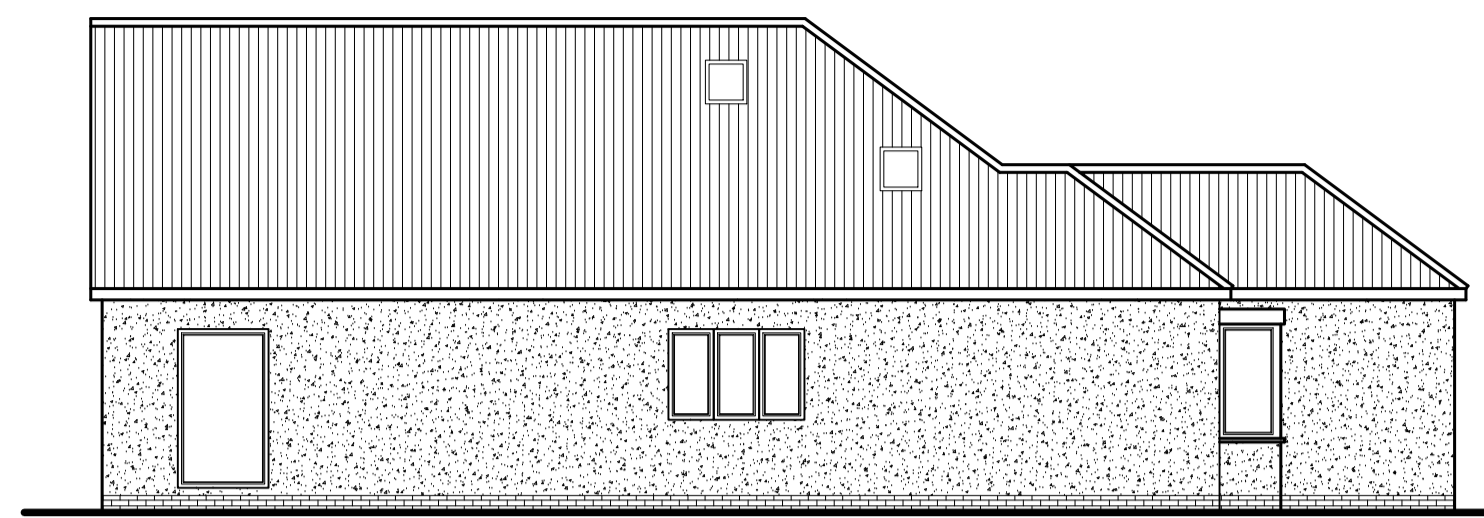


Proposed Side Elevation




Proposed Rear Elevation

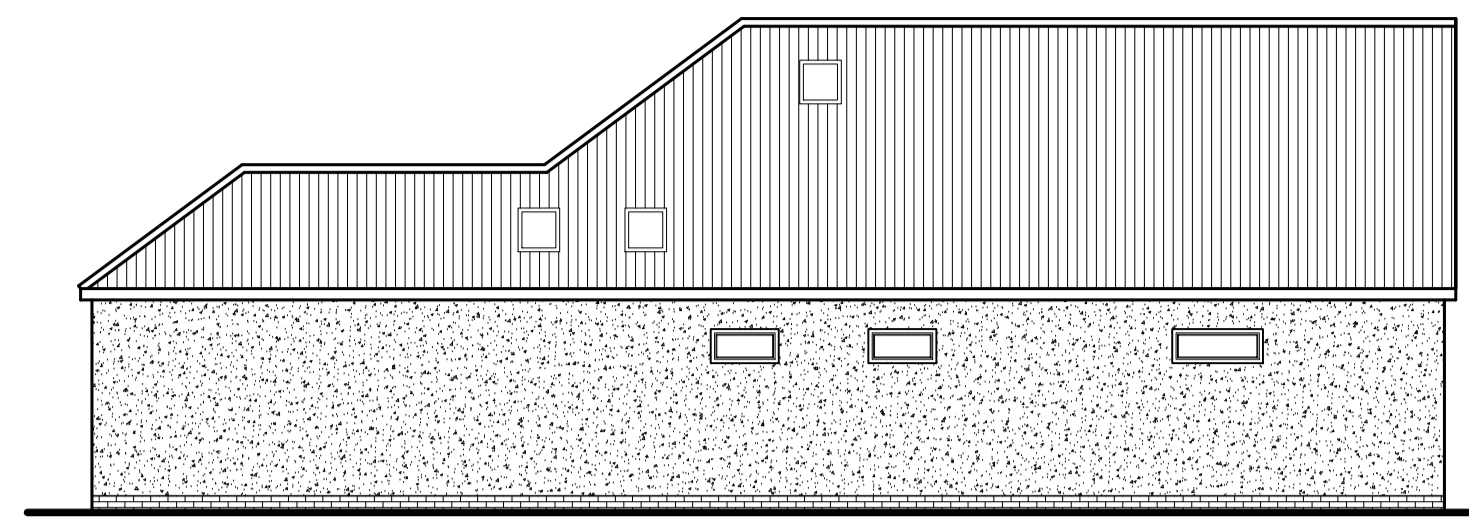

Proposed Side Elevation

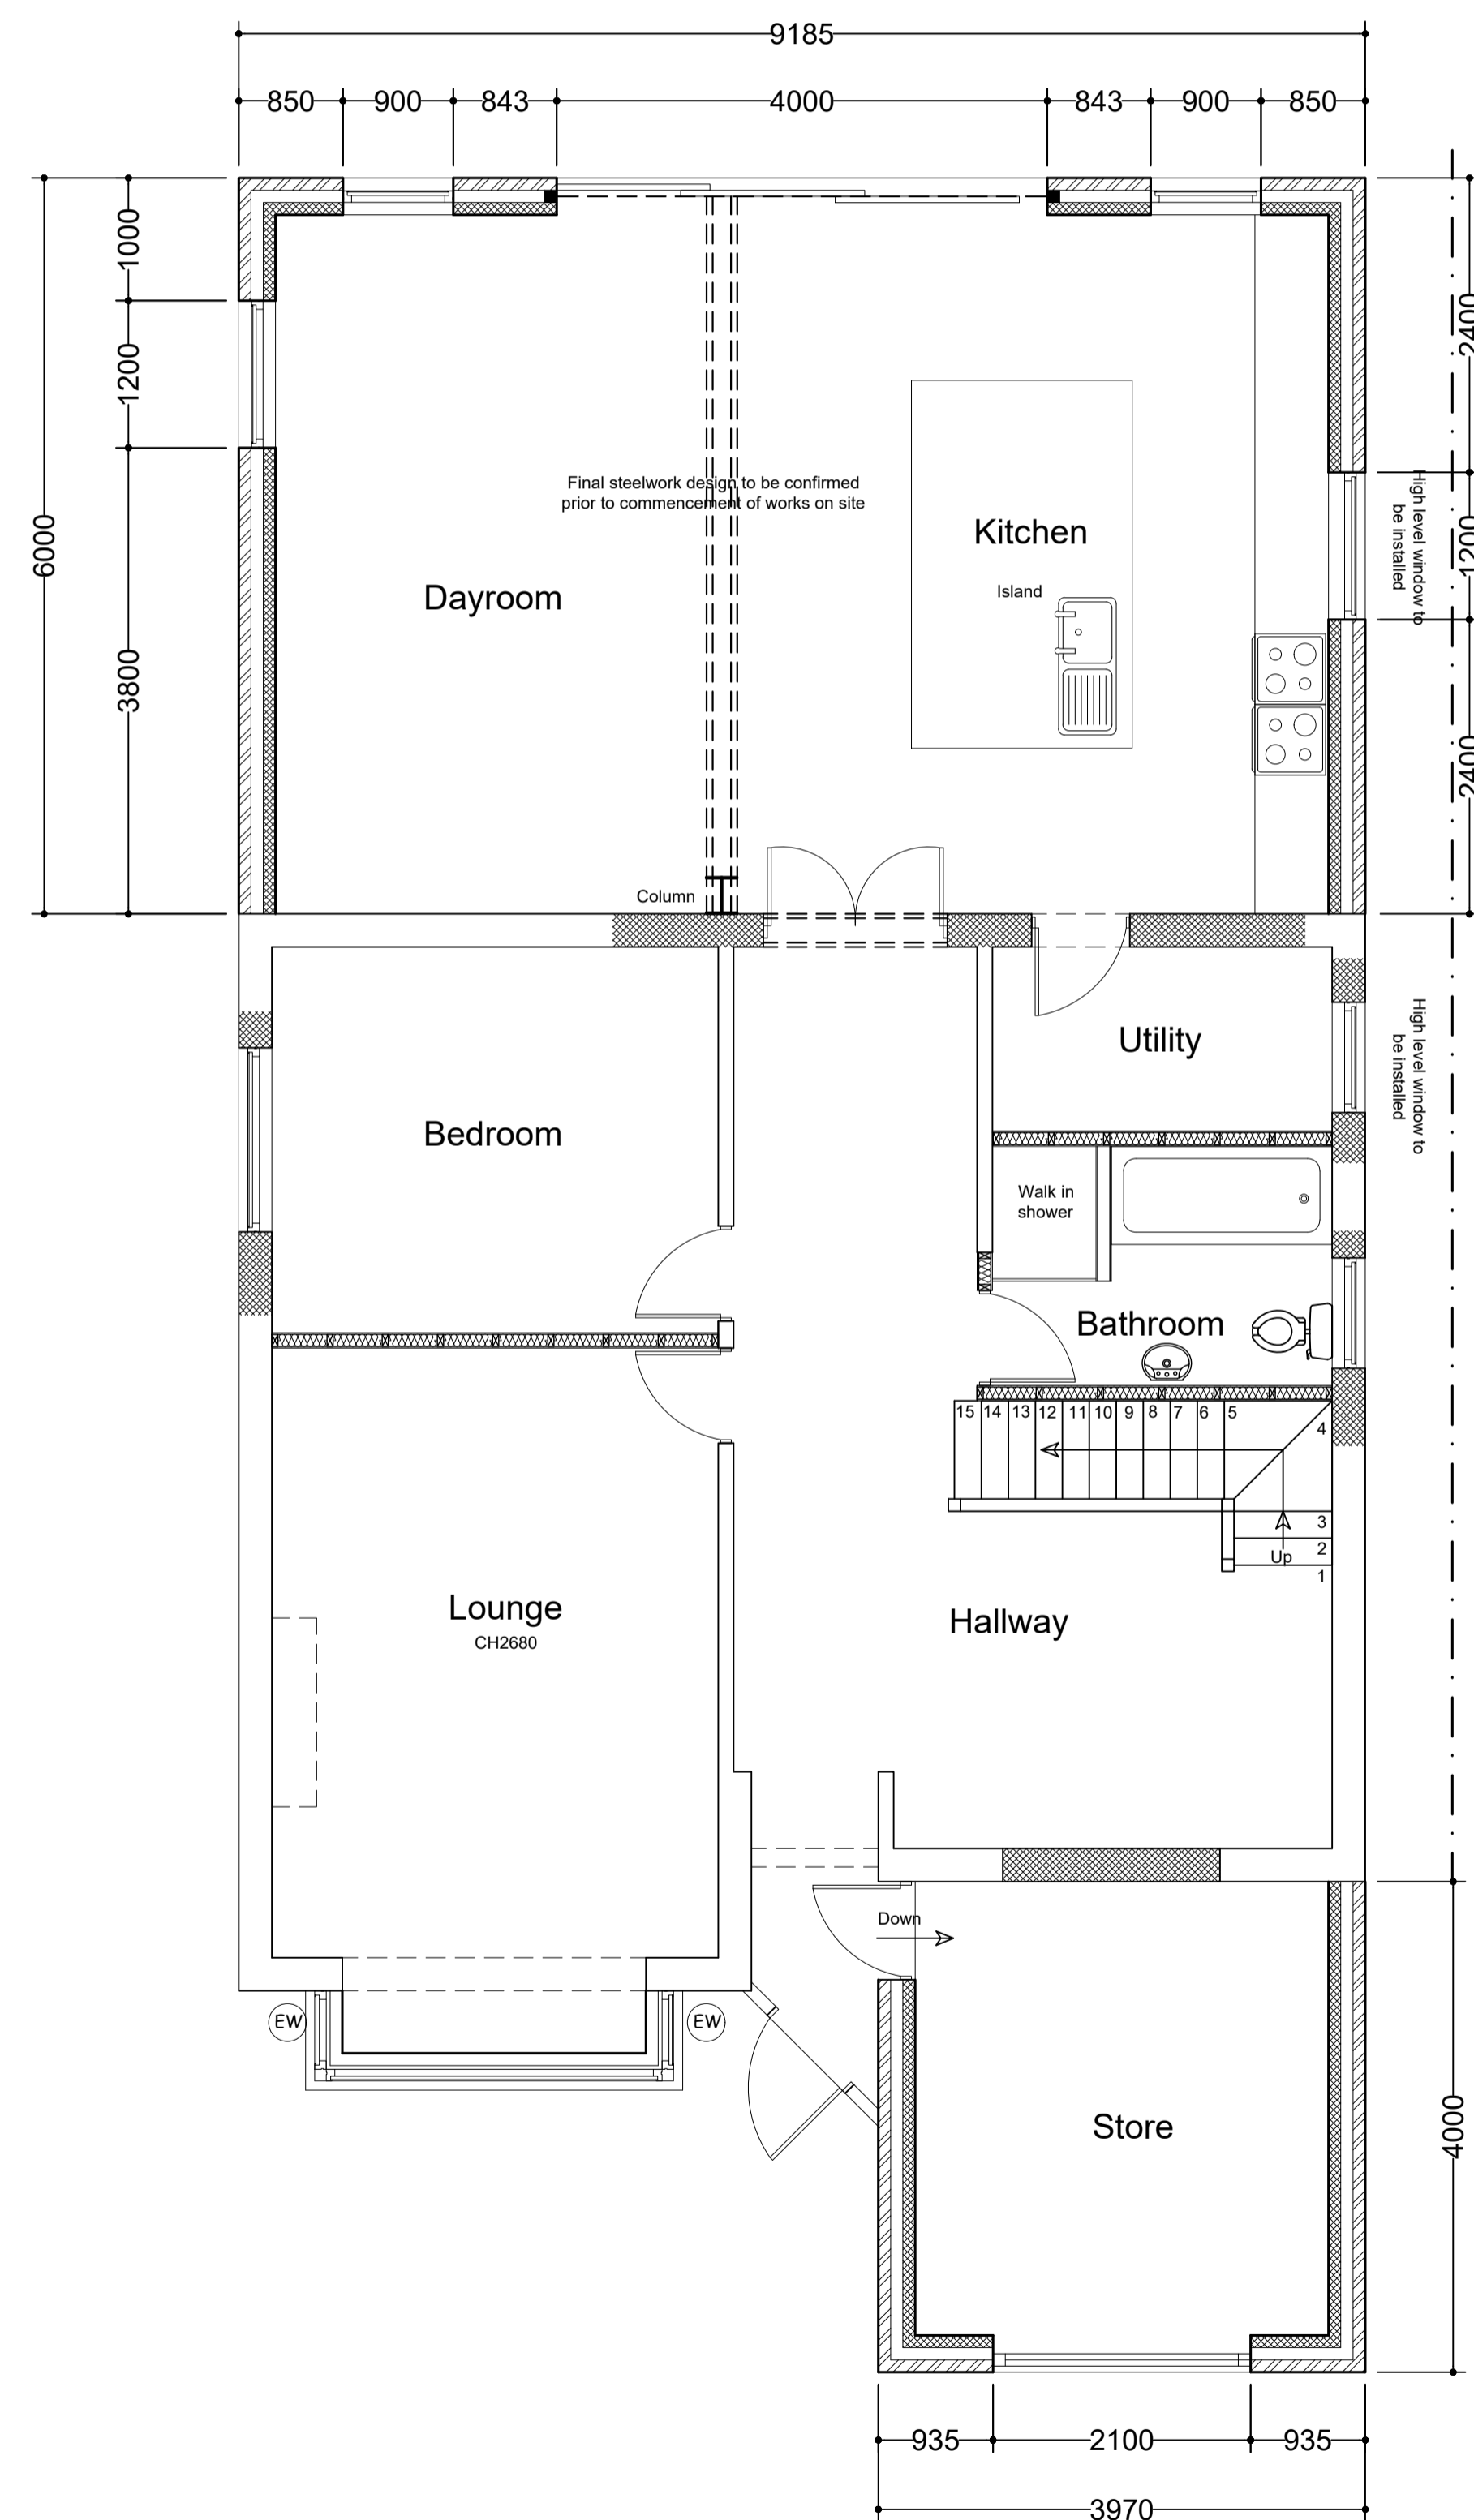

Proposed Ground Floor Plan @1:50 A1

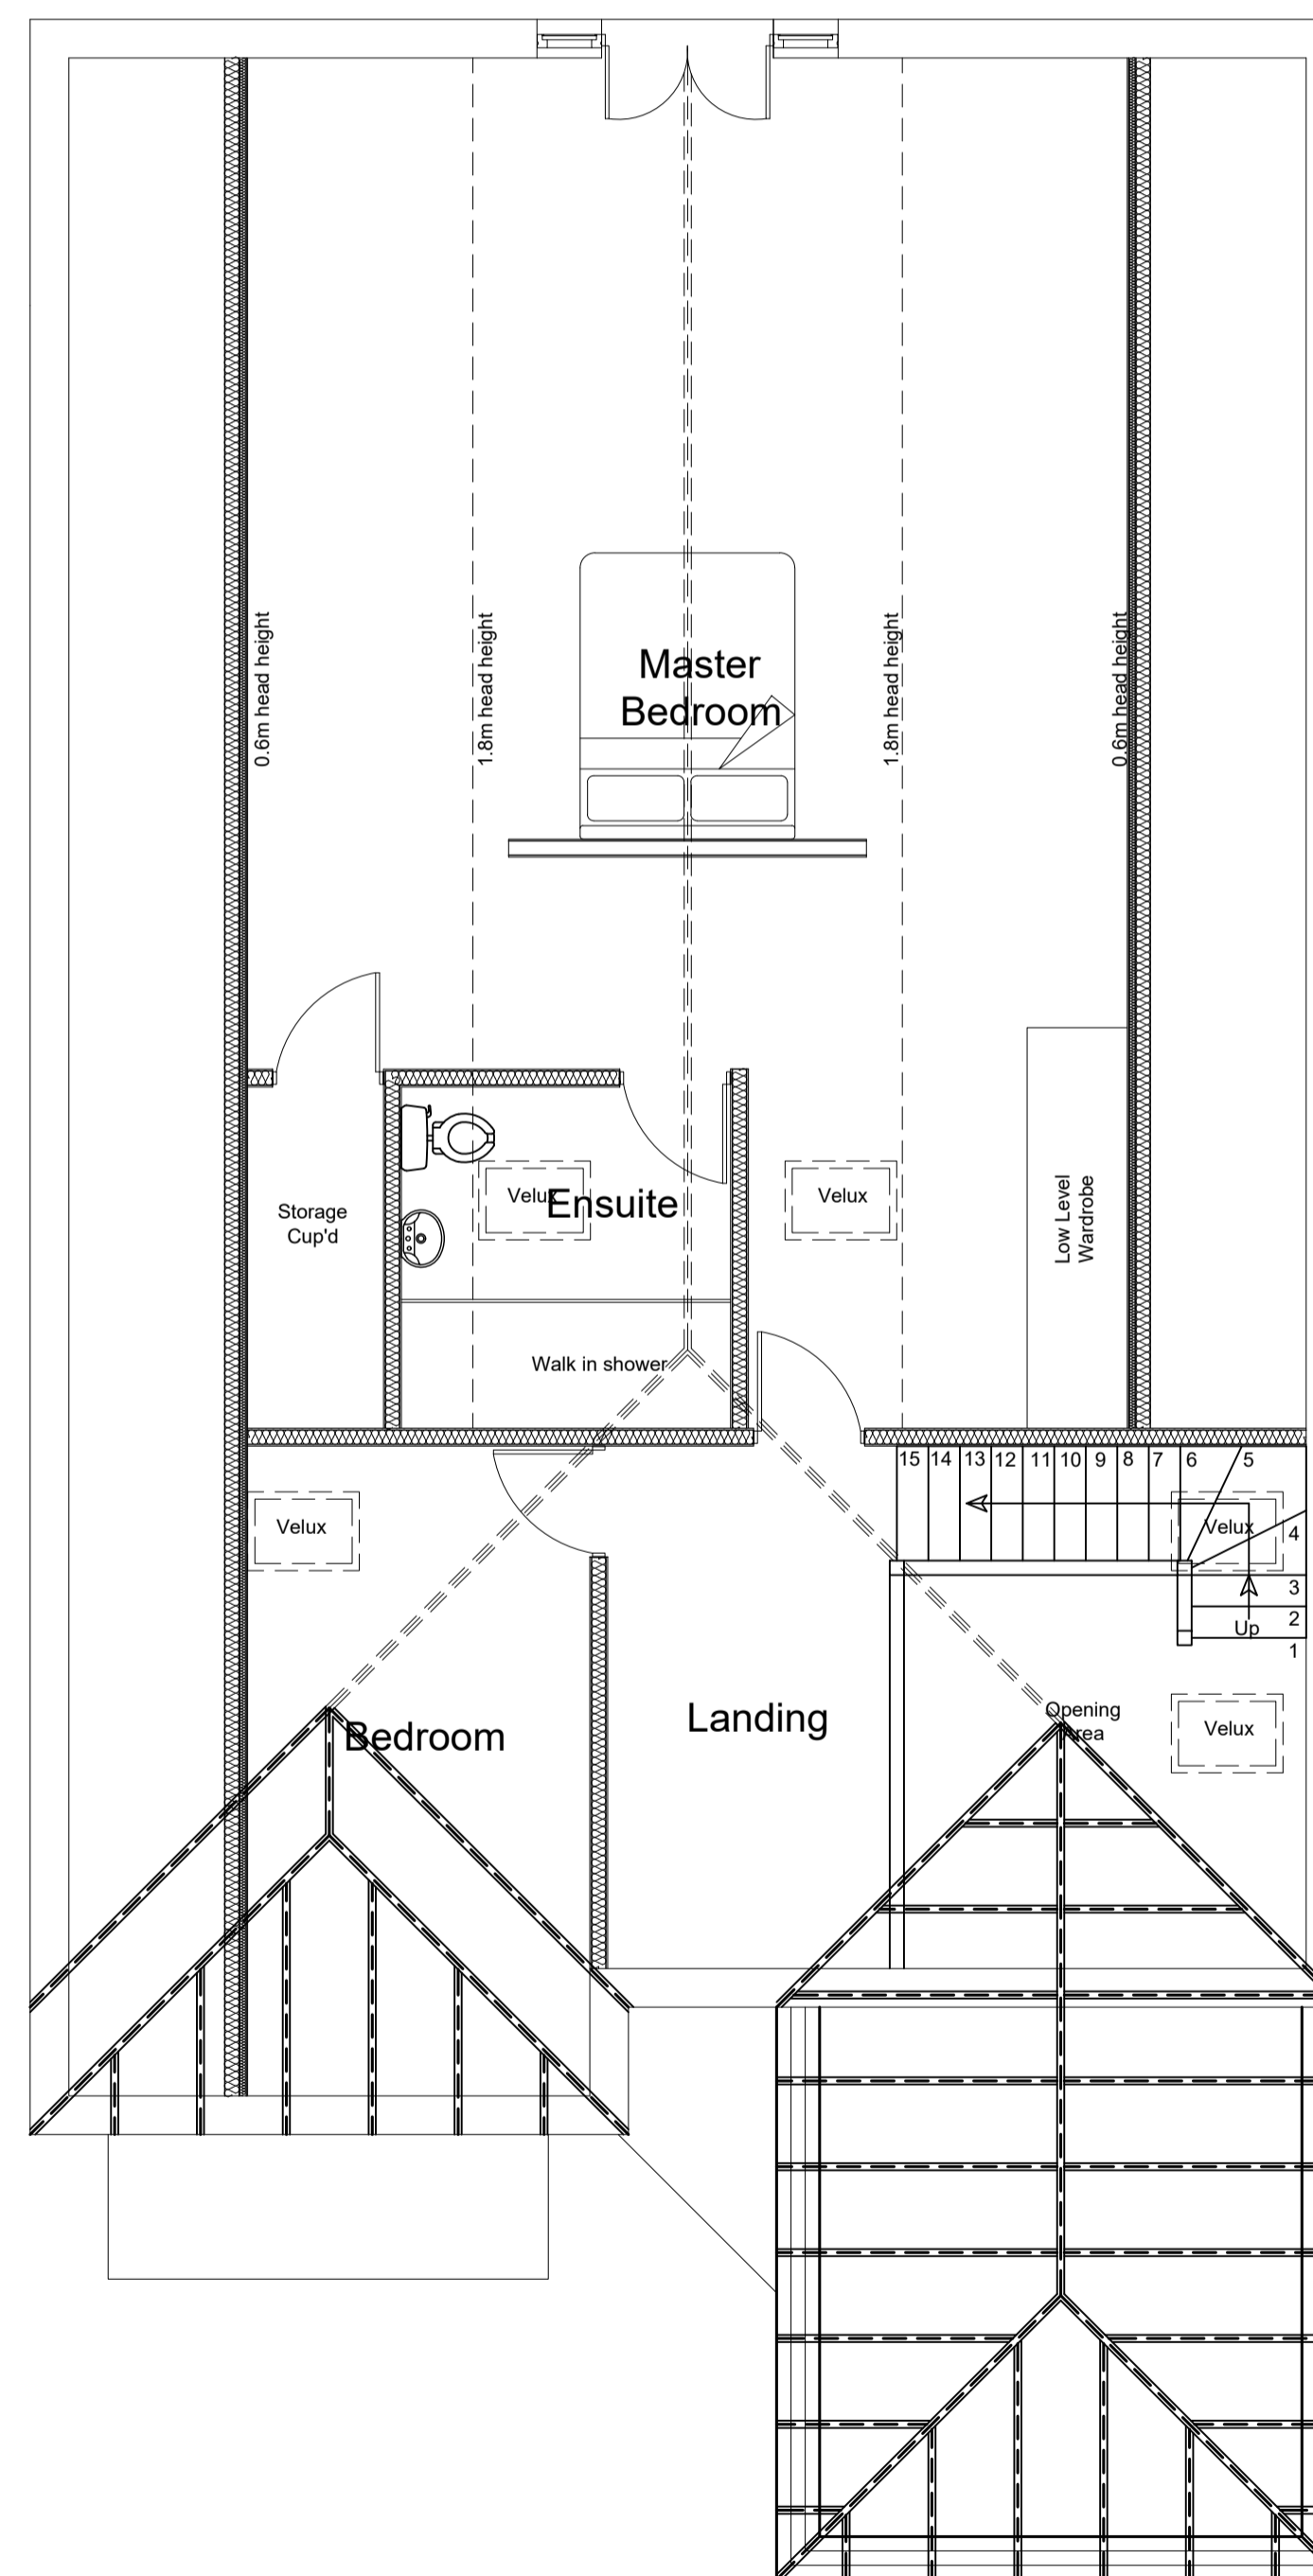

Proposed Roof Joist Plan

NOTE
CLIENT TO ENSURE THAT ALL RELEVANT PARTY WALL ACT NOTIFICATIONS ARE IN PLACE PRIOR TO THE COMMENCEMENT OF WORKS ON SITE



Scale Bar @ 1:100



195 Holderness Road, Hull, HU8 8TA
Tel: 01482 707499 Mob: 07402 070779

CLIENT
Mr Birch & Miss Gilligan
19 Overstrand
Tweendykes Road
Hull
HU7 4XL

JOB TITLE
**Proposed Removal Of Existing Roof
And New Increased Roof Height With
Attic Trusses Installed**

DWG. TITLE
Proposed Floor Plans and Elevations

SCALE		DRN	
1:50 1:100		D Flintoft	
DATE	ALTERATION	BY	REV
04/12/20	Design Updates	DF	A
15/02/20	Design Updates	DF	B
18/02/20	Design Updates	DF	C
23/02/21	Client Updates	MT	D

DWG. NUMBER	DATE	REV
N2210-20-02	Oct 20	D