


Disclaimer: This drawing is protected under the Copyright, Designs and Patents Act 1988. This drawing is protected by copyright of Fluid Design.
 Fluid Design Copyright 2020. All rights reserved. Licence Number 10025646. Fluid Design is a trading name of Fluid Architecture Limited, which is a subsidiary of Fluid Design Group Limited. Registered in England No. 0816233. Registered Address: Oxtongrove House, Levens Road, Forest Row, East Sussex, BN18 2AA.
 Scale:
 This drawing is produced for SKETCH PURPOSES ONLY and is not to be used for construction.
 This drawing illustrates a sketch proposal only and is subject to detailed site investigation, including ground conditions, environmental, drainage design and planning/conservation regulations. The proposal may be revised upon engagement of an O.S. sheet or other aerial scale plans and its accuracy needs to be verified by survey. CDM Regulations have not been fully considered.

Notes:


Revisions:		Date
Description		
A	Amendments following planning officers comments	20.10.20
B	Amendments to the garage of plot 12 and 13 following client comments	23.11.20
C	Garage roof amended	04.12.20
D	Roof pitch reduced and garage amended following comments from planners	15.12.20




Front Elevation

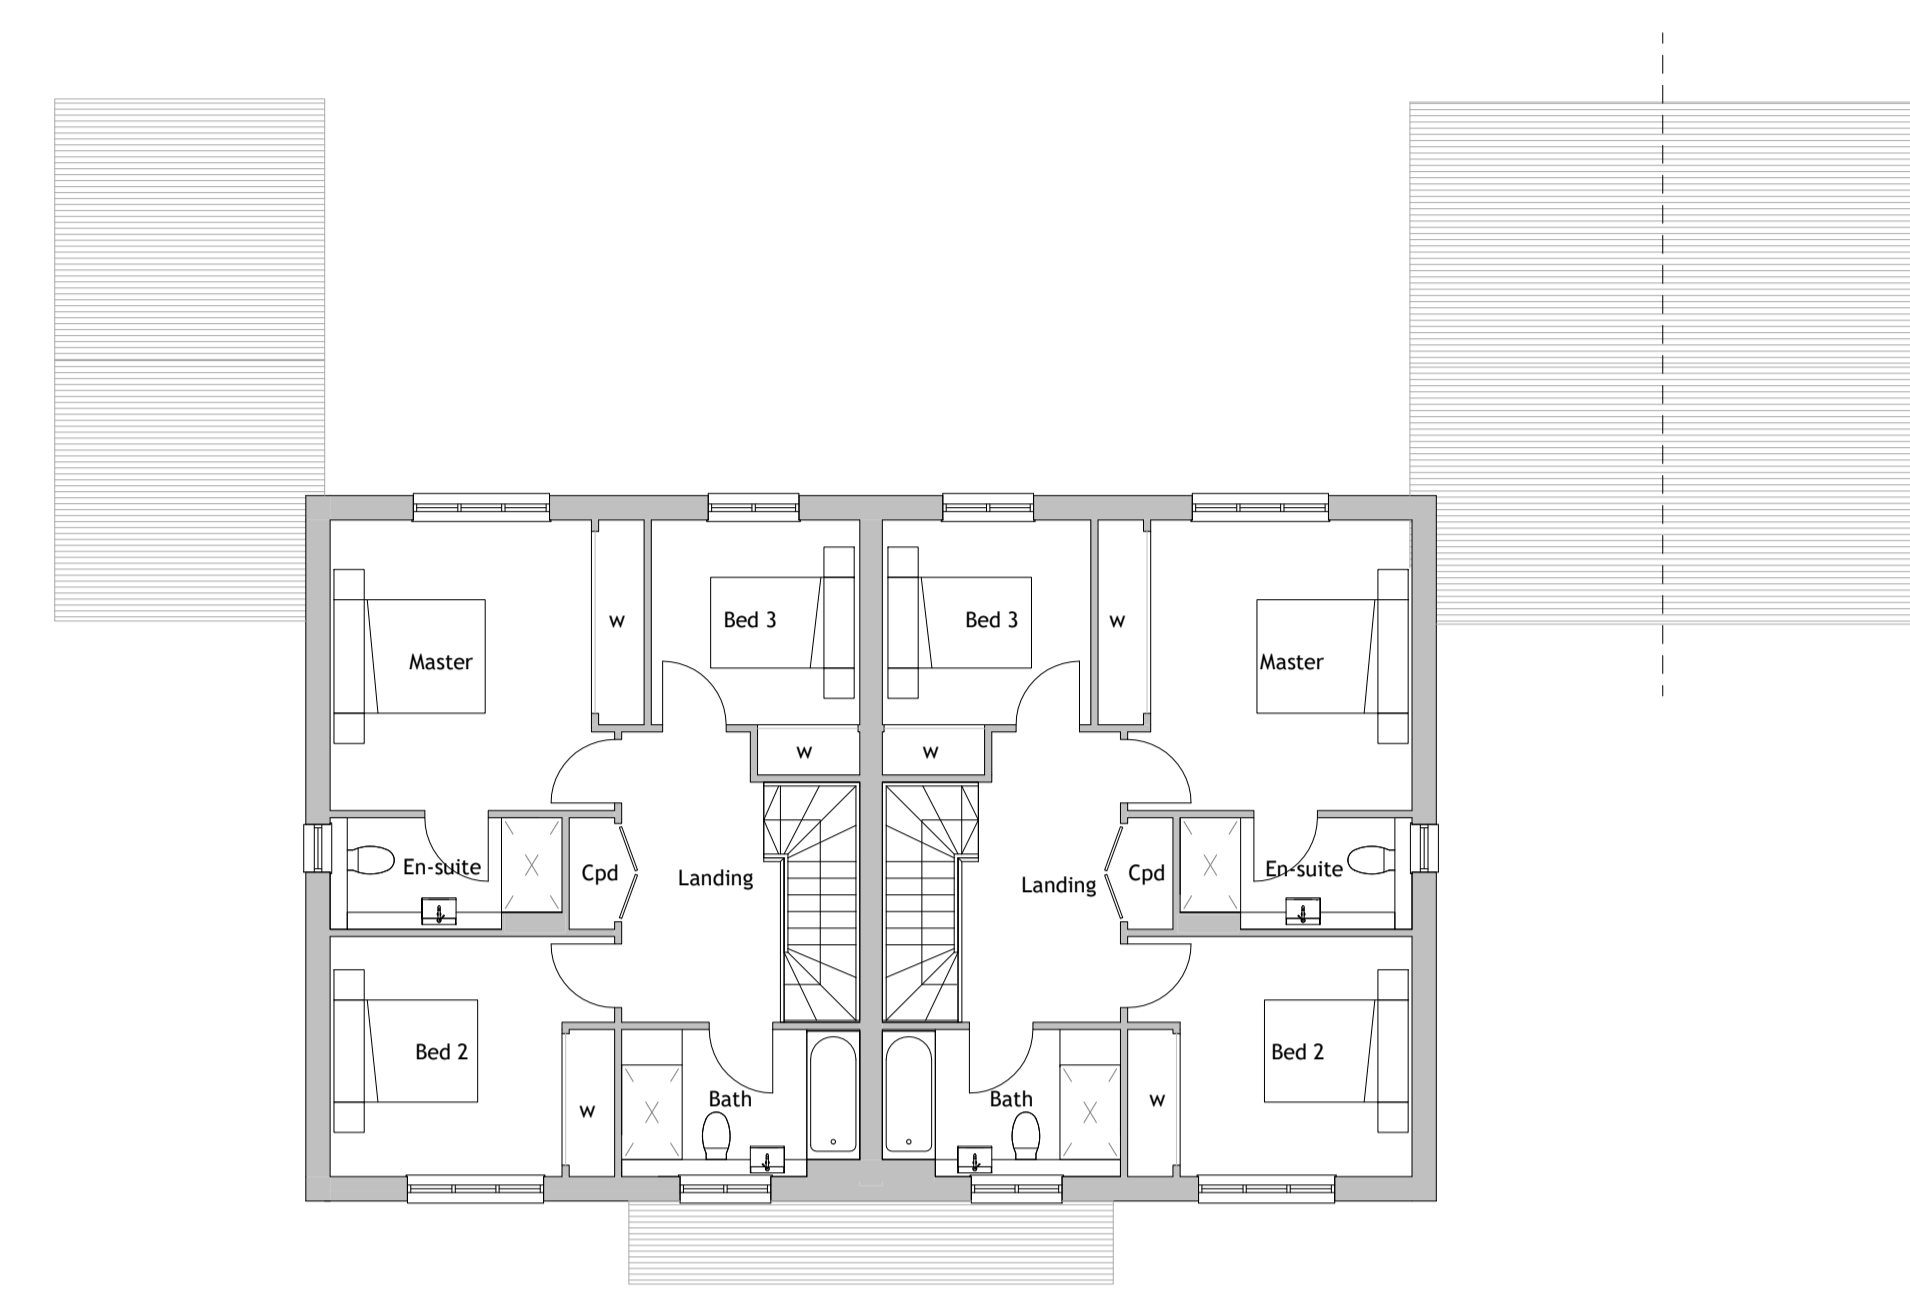

First Floor Plan

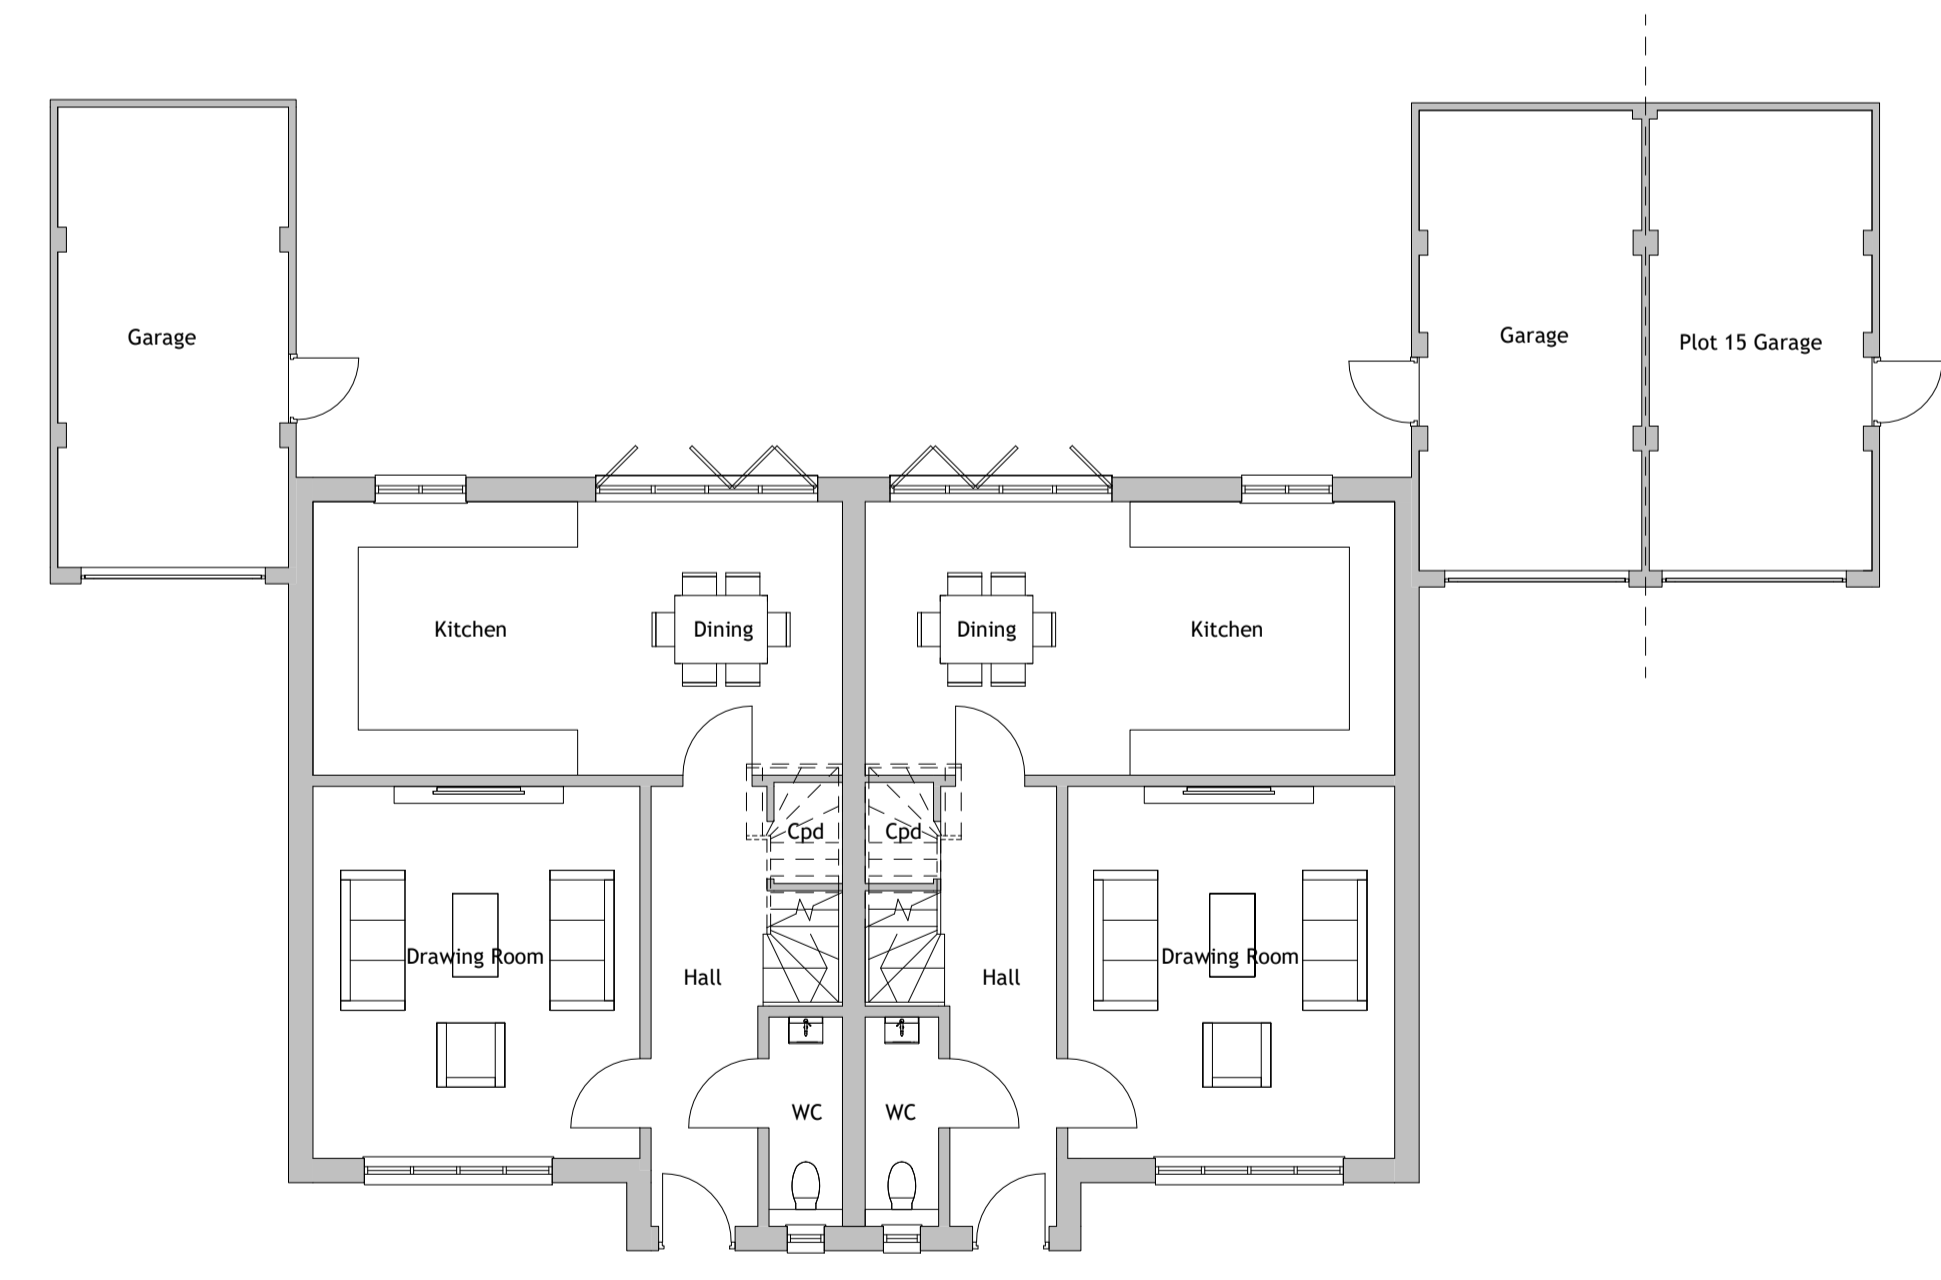

Ground Floor Plan

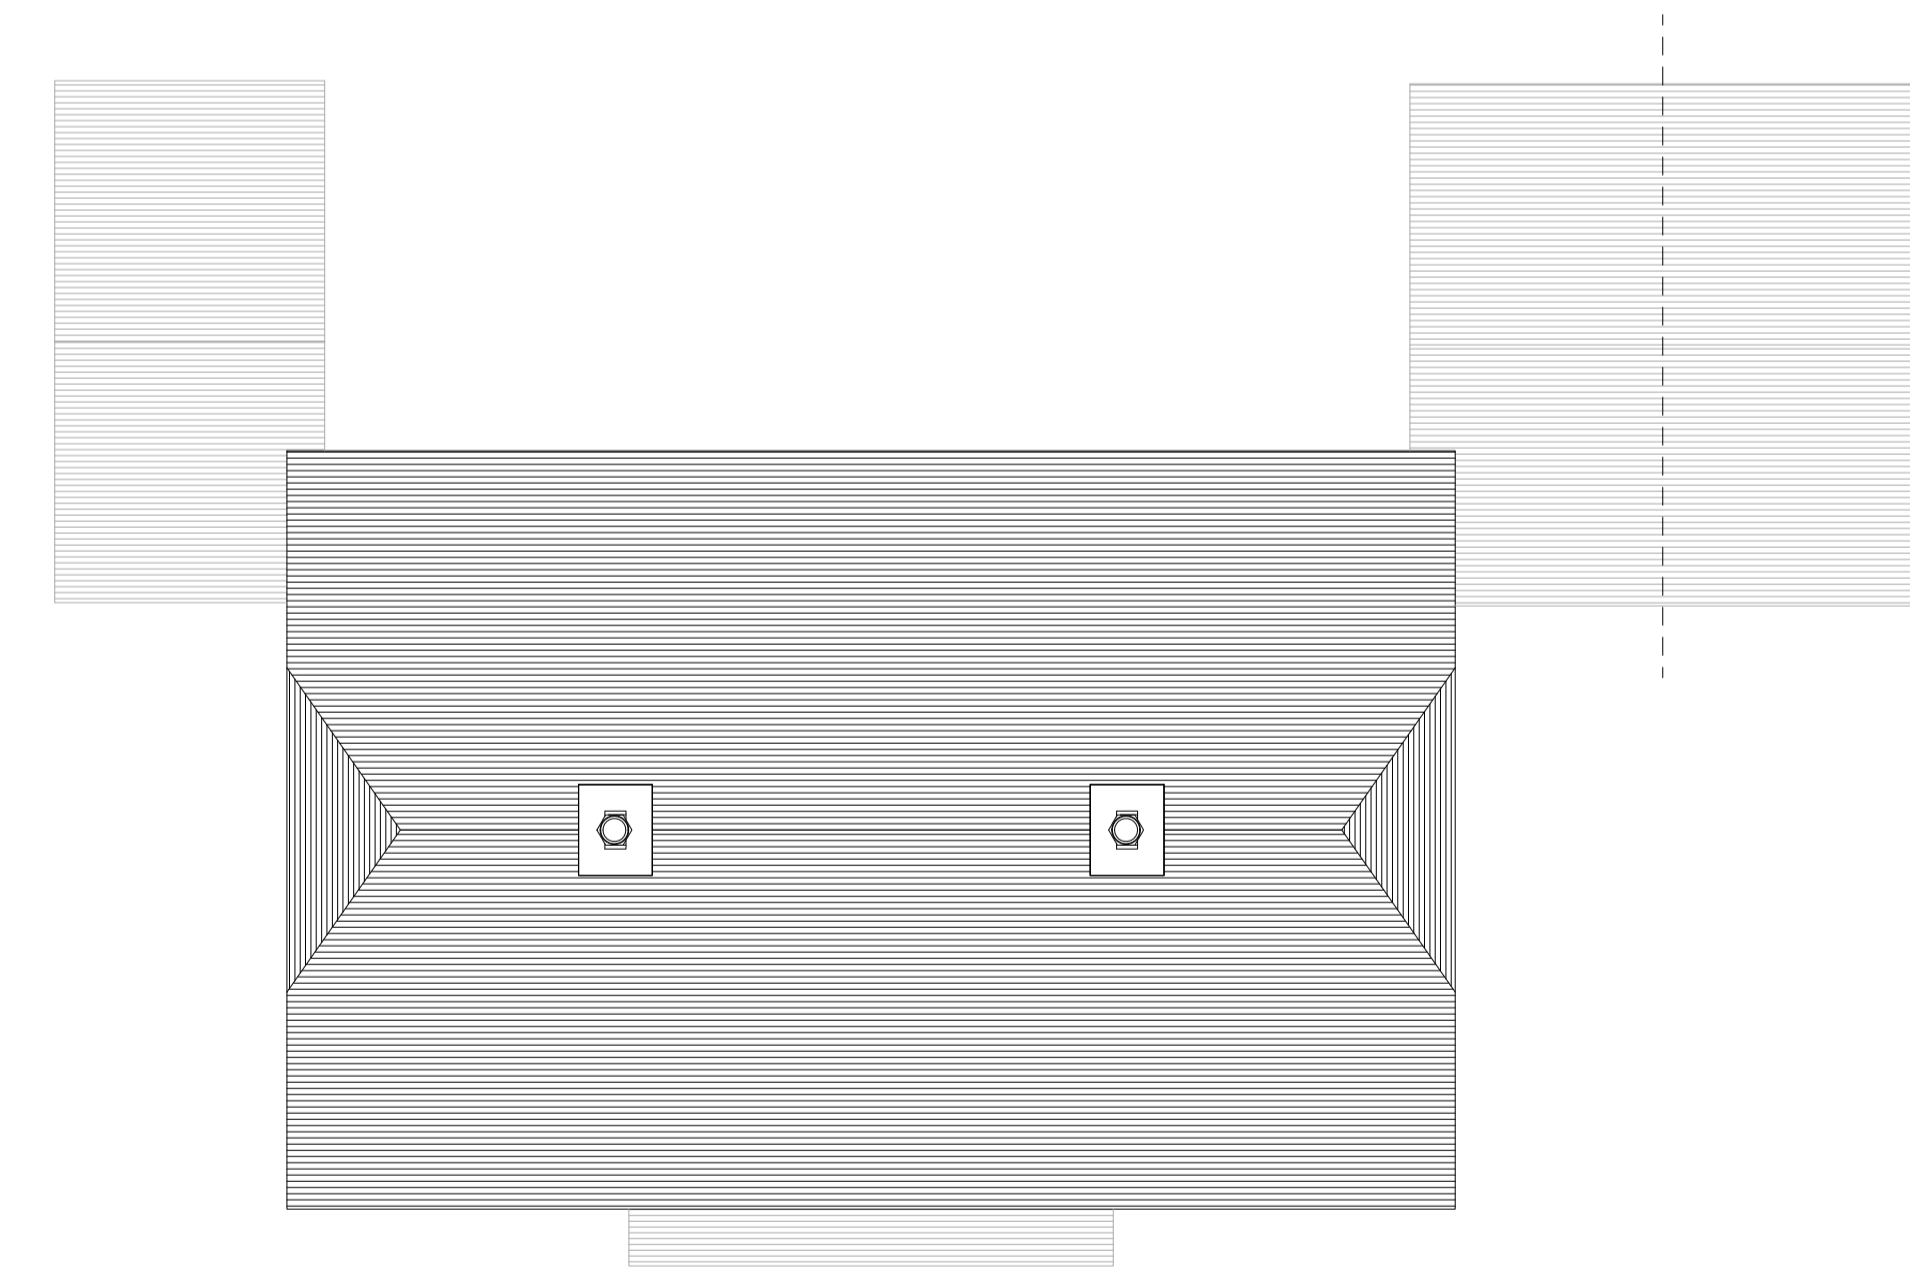

Roof Plan



THE STREET
 West Horsley
 KT24 6AX

BROOKWORTH HOMES

Drg No: **FD 19 - 1756 - 112**

Title: **Plots 13 & 14 Floor Plans & Front Elevation**

Revision: **D**

Scale at A1: **1 : 100**

Status: **Planning**

Date: **Dec'20**

