

# Extensions and Alterations,

# 2, Church Hill Road.



**NOTE:**  
 The details provided are partly based upon provided information. There has been no full site survey to encompass levels, ground conditions and adjacent or adjoining structures undertaken or assessed and as such all drawn details are so limited and restricted.  
 There has been no invasive survey to assess the constructional make-up of walls, floors, roofs, etc. and consequently all information depicted must be considered so restricted.  
 Full verification of all details should be carried out prior to any progress towards further constructional information and carrying out works on site.  
 Details of boundaries and ownership are not fully known. Full verification of all details should be carried out prior to any progress towards further constructional information and carrying out works on site.  
 Do not scale the drawing. Use figured dimensions in all cases. Check all dimensions on site. Report any discrepancies in writing to Simms Davies Partnership before proceeding.  
 Reproduction of this drawing in whole or in part is prohibited without the prior permission of Simms Davies Partnership. Do not scale the drawing. Use figured dimensions in all cases. Check all dimensions on site. Report any discrepancies in writing to Simms Davies Partnership before proceeding.

SOUTH - FRONT ELEVATION

EAST - SIDE ELEVATION


NORTH - REAR ELEVATION




-7. site os (1) 1:1250



GROUND PLAN

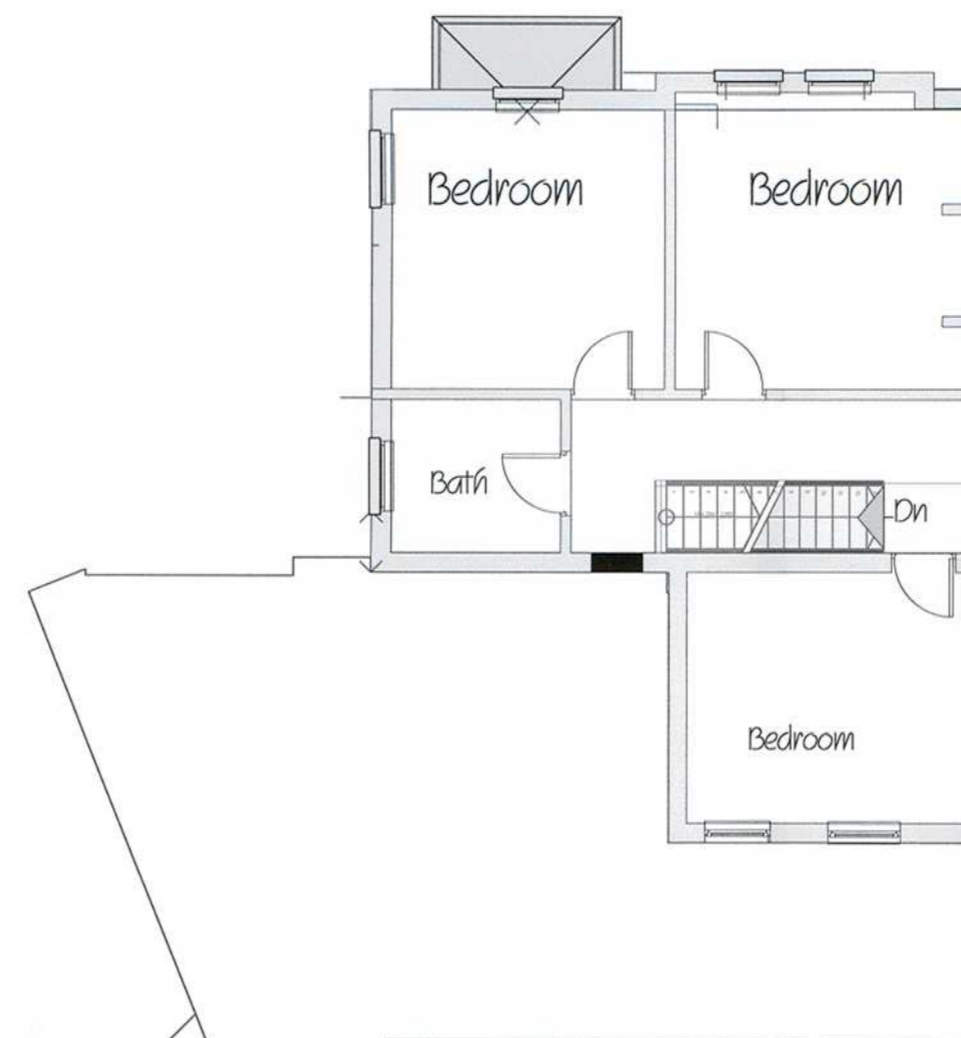

FIRST PLAN

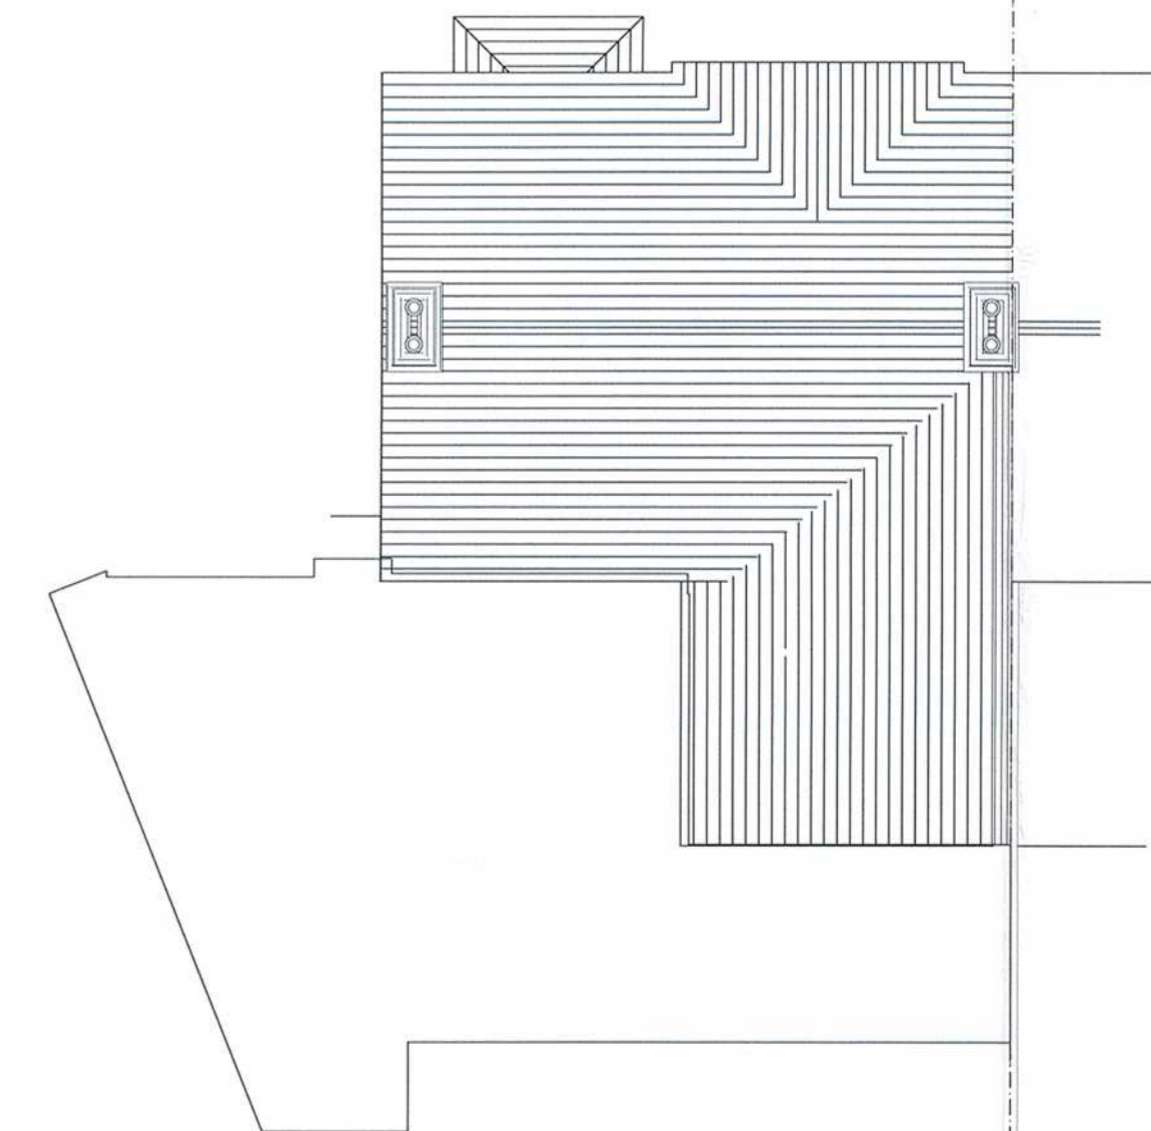

ROOF PLAN



**SIMMS DAVIES**  
 PARTNERSHIP

ARCHITECTS AND BUILDING SURVEYORS

OLD REFRACTORY WORKS, 34 THORNLEIGH EST  
 BLOWERS GREEN, DUDLEY, WEST MIDLANDS  
 DY2 8UB 01384 242300  
 info@simms-davies.co.uk simms-davies.co.uk

Extensions and Alterations  
 2, Church Hill Road, Tetterhall.

Plans as Existing

Scale 1:100 1:500 1:1250 Drg. No. 4031 / 2

Drawn

Revisions No Date

This drawing is the property of Simms Davies Partnership. Copyright is reserved by them and is issued on the condition that it is not copied either wholly or in part without the consent in writing of the Simms Davies Partnership. Figured dimensions to take preference over those scaled. All dimensions to be checked on site before commencement of any work or shop drawings. This drawing is to be read in conjunction with the specification.