



0 5 10
Scale 1:100

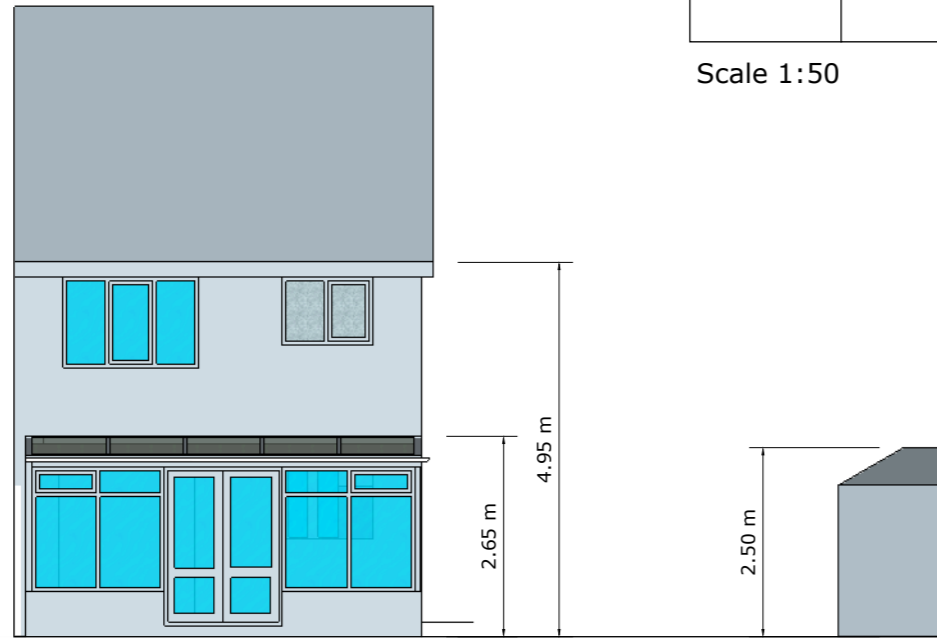

Rear (Noth) Elevation

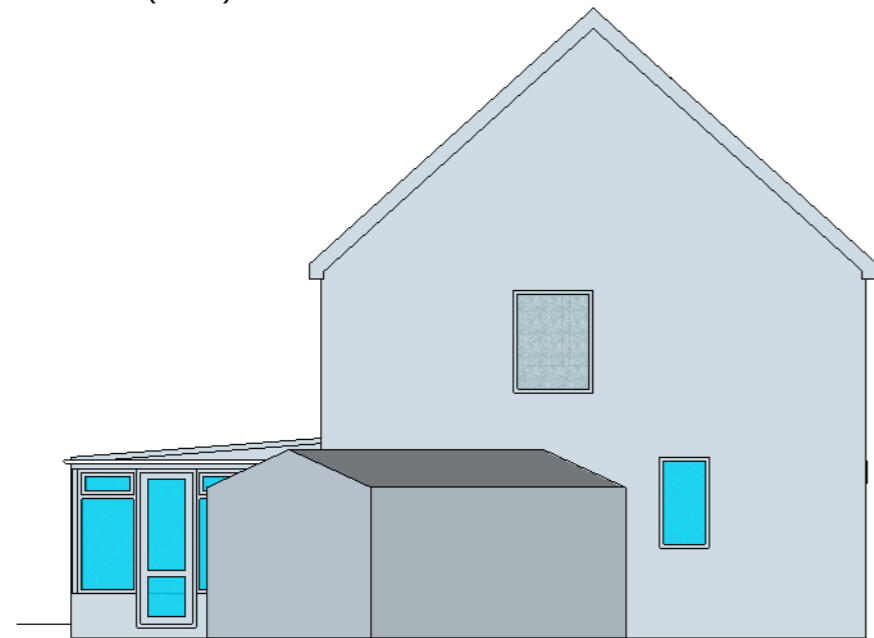


Side (West) Elevation



Side (West) Elevation without Garage

0 5 10
Scale 1:50

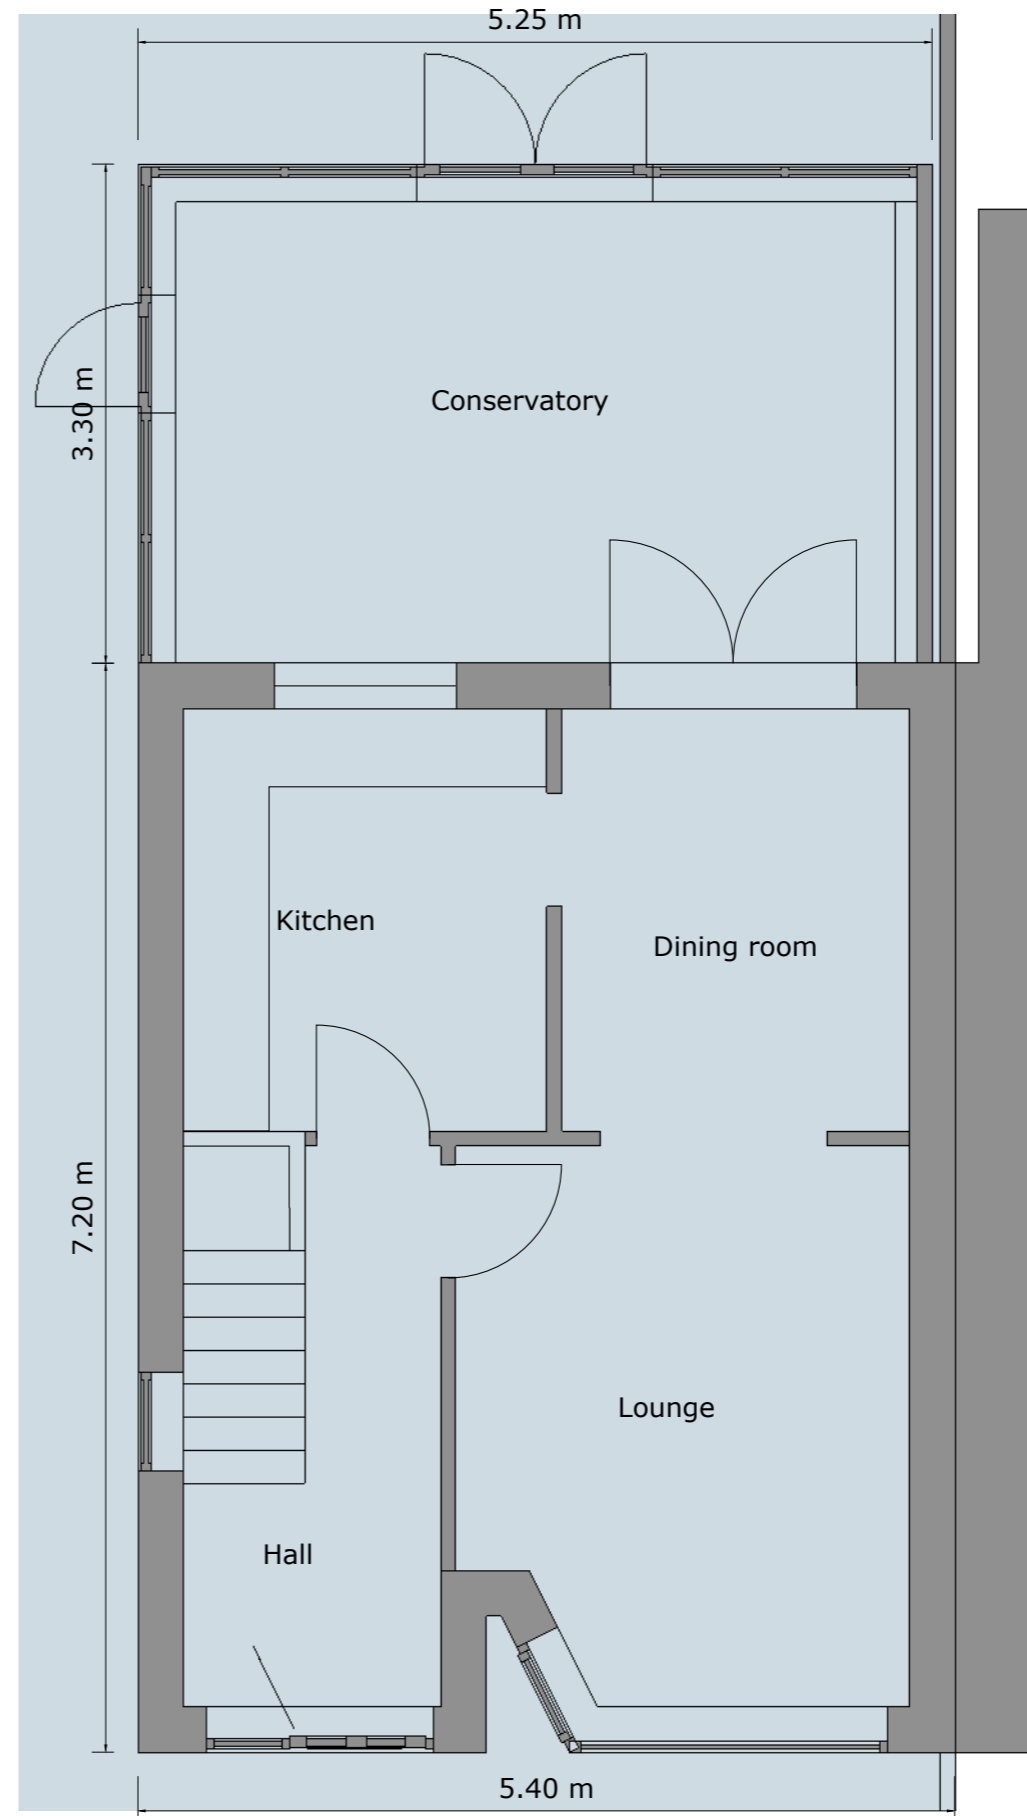

Existing Ground Floor Plan



Dawn Hare
HNC Building
36 Balderstone Road
Freckleton
Preston PR4 1YL
Tel: 01772 462763
Mobile: 07960 119040
Email: Dawn.Hare64@gmail.com

CLIENT
Mr & Mrs Myles Fawsett
39 South View
Kirkham
PR4 2TT

PROJECT
Replacement Garage and
Conservatory into rear
Extension

DRAWING DESCRIPTION
Existing plans and
Elevations

SCALE
1:100 & 1:50 at A3

DATE DRAWN
18th April 2020

REVISION
30th April 2020

2020-1551-02a

Copyright © DMH Architectural Services 2019

This drawing is to be read in conjunction with all other related drawings and documents. The Contractor is to check and verify all dimensions on site prior to ordering materials or commencement of the construction works. The designer should be contacted immediately if assumptions used in the design and drawing preparations differ to that found on site. No drawing files will be made available to the customer or any third party. The design is restricted to the site it is intended for only.