
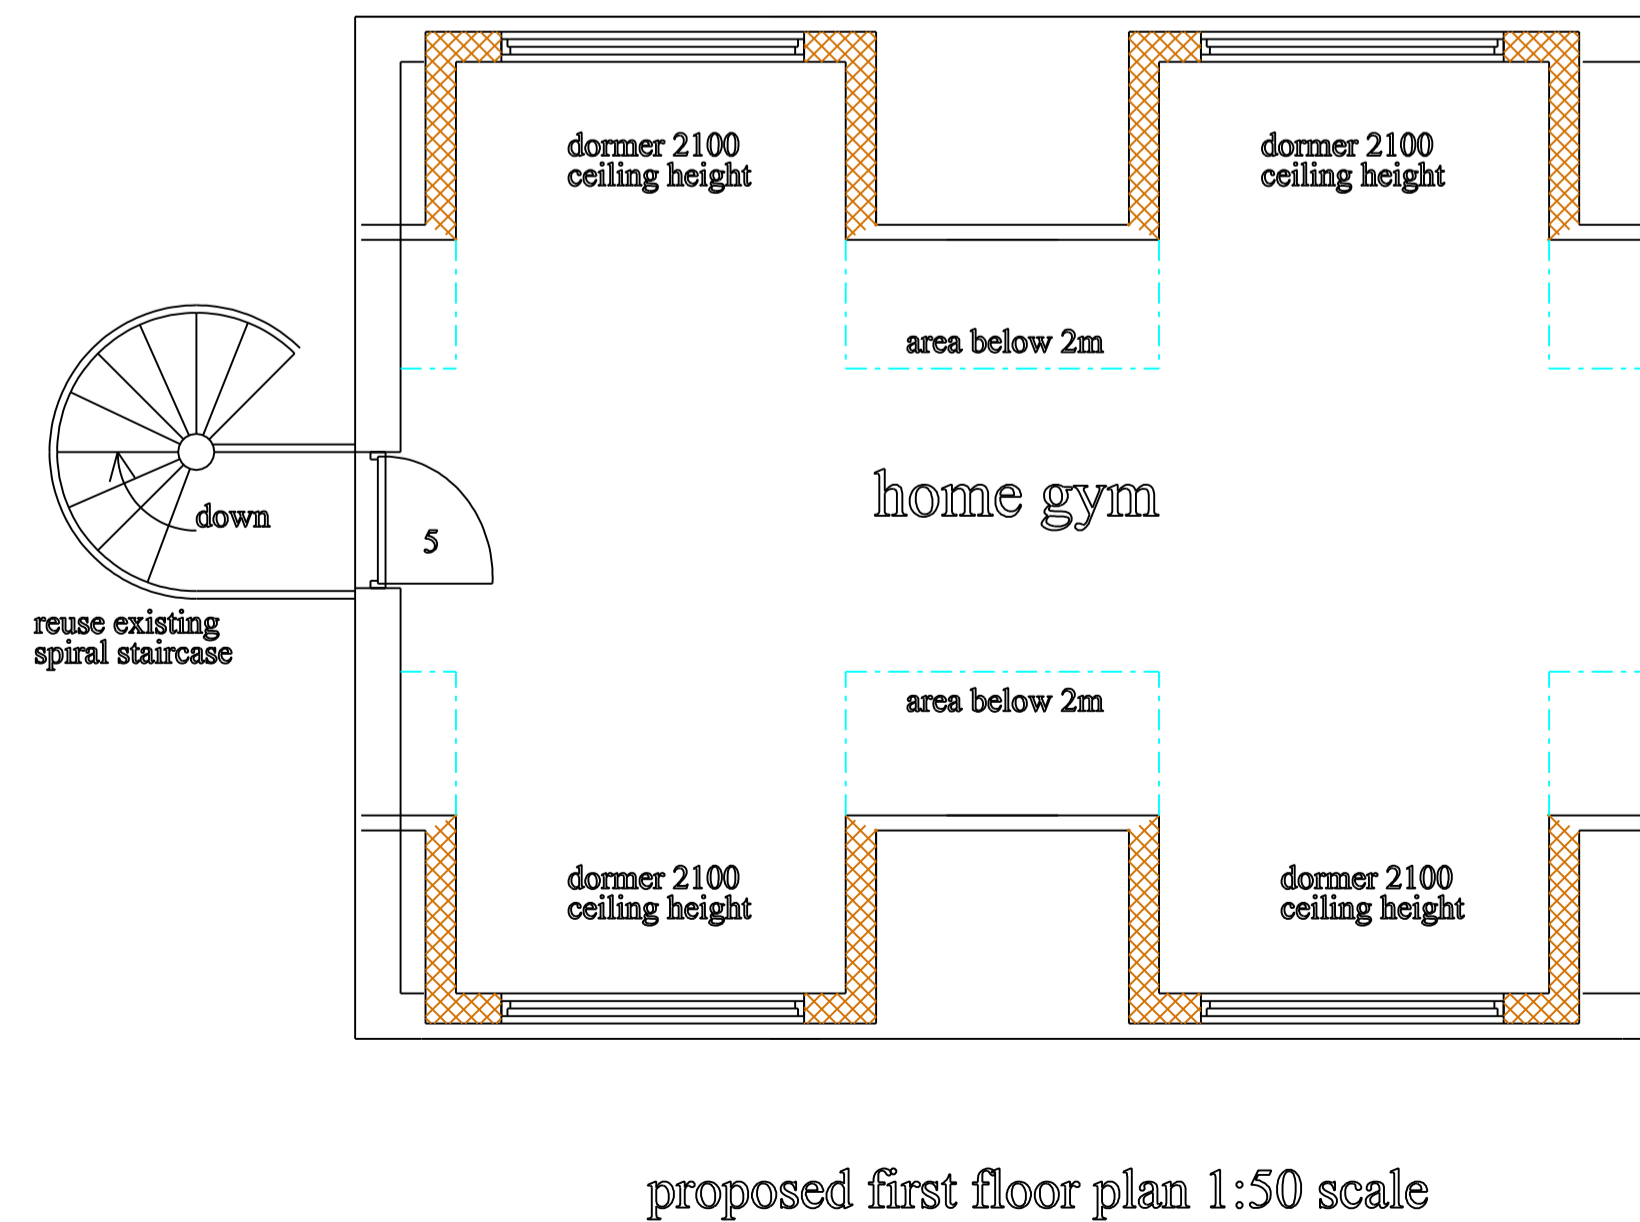


1. NEW ROOF TILES TO MATCH EXISTING
2. ROOF TILES TO DORMERS TO MATCH COLOUR OF MAIN ROOF TILES (SUITABLE FOR 17.5 DEG PITCH)
3. FACING B/WK TO MATCH EXISTING
4. STONE STRING COURSE TO MATCH EXISTING
5. CAREFULLY REMOVE EXISTING SIDE DOOR AND RE-USE IN NEW OPENING
6. 225MM FACING B/WK BELOW STONE STRING
7. EXISTING EXTERNAL SPIRAL STAIRCASE TO BE CAREFULLY REMOVED FOR REUSE IN NEW POSITION
8. EXISTING EAVES DETAIL INCLUDING COSMETIC EXPOSED RAFTER ENDS, FASCIA AND GUTTER ALL TO MATCH EXISTING
9. NEW GARAGE DOOR TO MATCH EXISTING GARAGE DOOR WITH 25MM CHECK TO CONC AT DOOR
10. NEW WINDOWS UPVC DOUBLE GLAZED GLAZED WITH PILKINGTON K LOW EMISSIVITY COATING GLASS INSULATED FRAMES, OPENING LIGHTS AND 8000 SQ MM TRICKLE VENTILATORS.

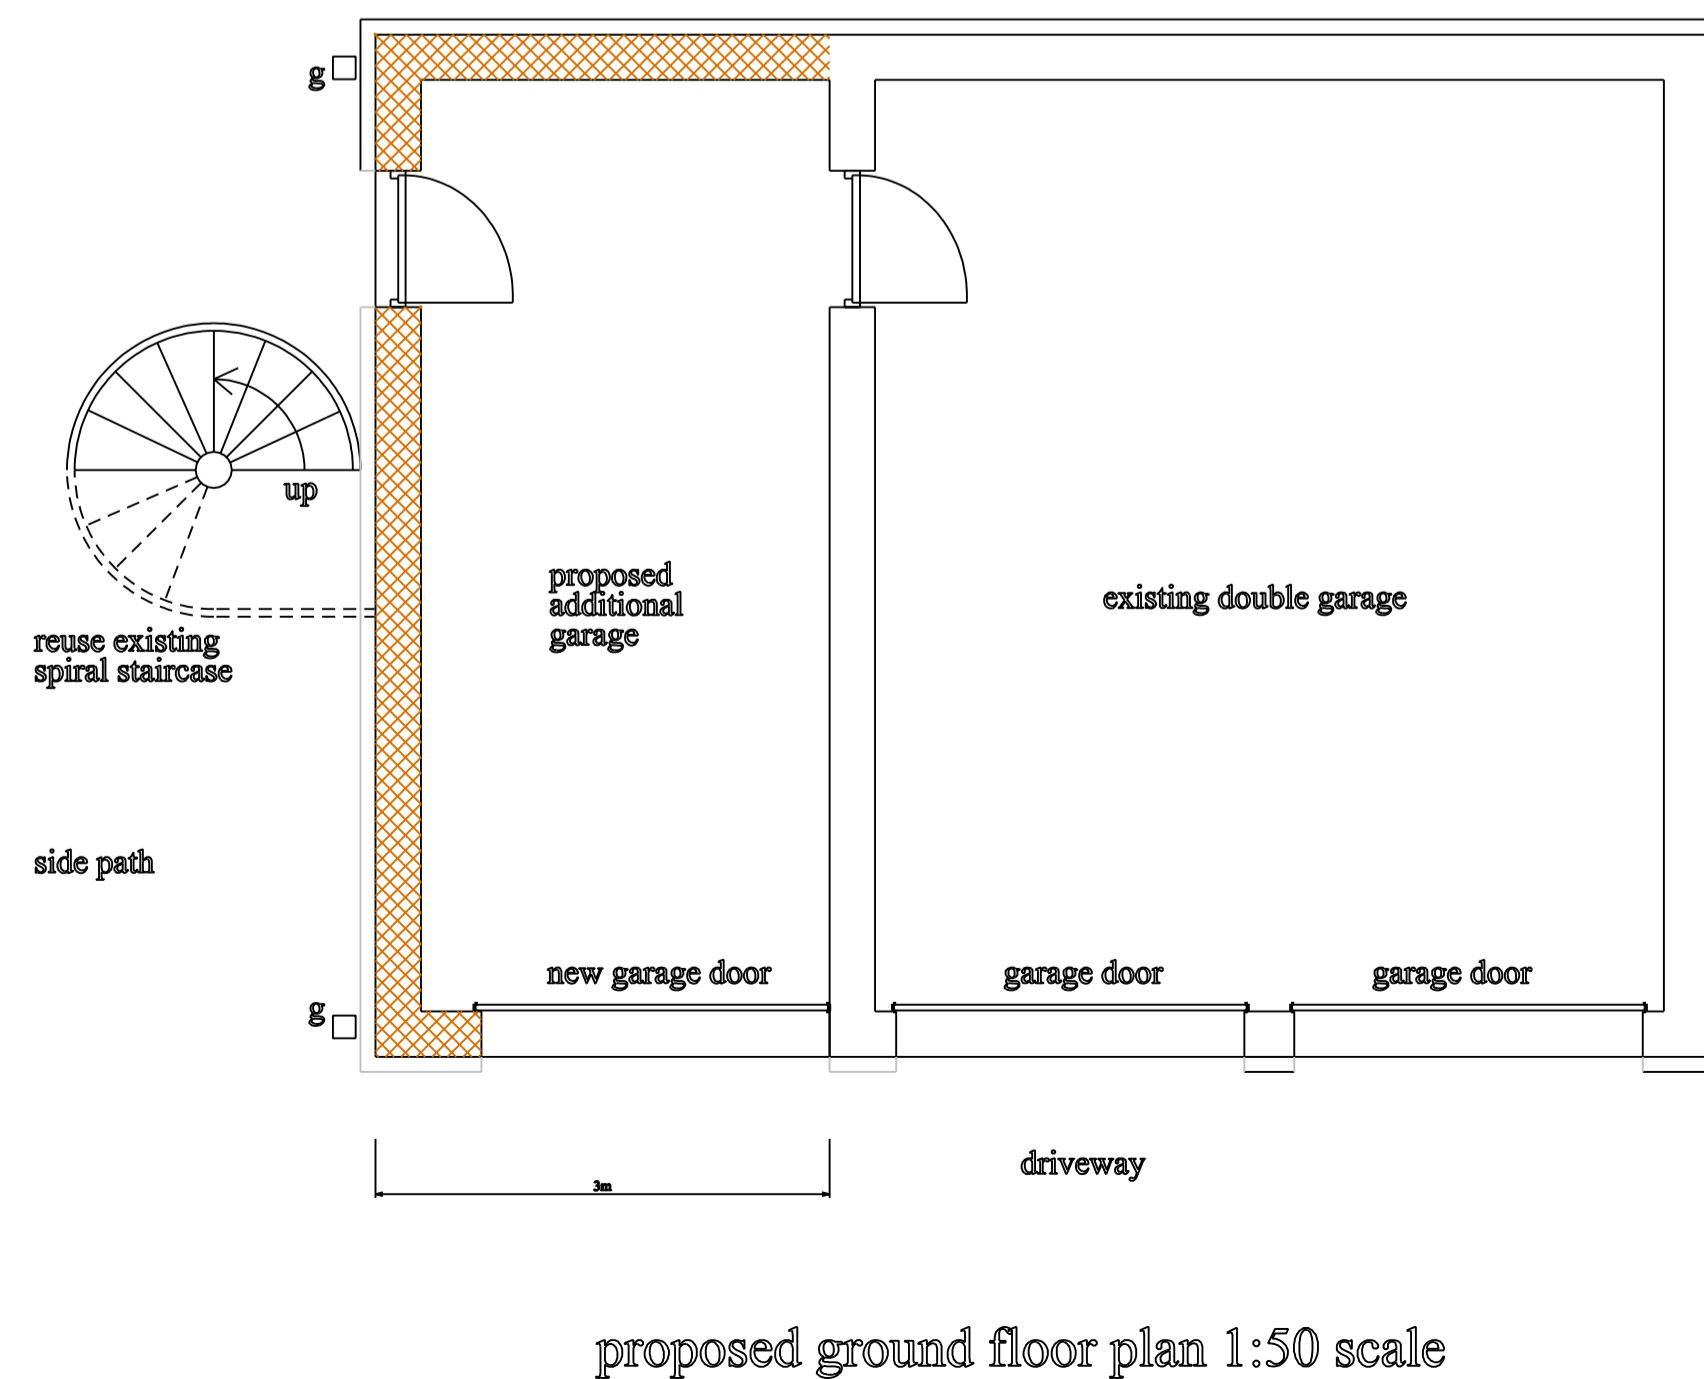

TO BE READ IN CONJUNCTION WITH ANY TRUSS MANUFACTURERS DETAILS AND ENGINEERS DETAILS

DRAWING SHOWING PROPOSED EXTENSION TO EXISTING GARAGE AND DORMER WINDOWS FOR HOME GYM

AT 4 SPRING MEADOWS  
MILL TERRACE  
HOUGHTON LE SPRING  
DH5 9NR

FOR MR. C. HALL

proposed elevations and floor plans

SCALE 1: 50 at A1 Plot DATE : NOVEMBER 2020

DRAWING No. 4798-20-2

Earle R Hall Drawing Services 07793640674 Email earlehall@yahoo.co.uk Web. earlehall.co.uk