

SITE LOCATION



0 500 1000 1500 2000 2500m
1:50000


SITE LOCATION
(Scale 1:50000)

Ordnance Survey map extract based upon Landranger map series with the permission of the controller of Her Majesty's Stationery Office Licence No. 100022432 Crown copyright.




SITE PHOTOGRAPH

The drawings comply with TEF & VF Non-Standard ICNIRP guidelines. Designed in accordance with Cornerstone documents: UKDBS0700.

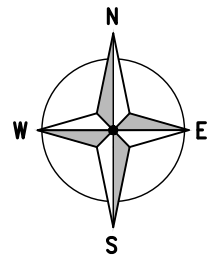

← = RIGHT OF ACCESS
← = PUBLIC ACCESS ROUTE

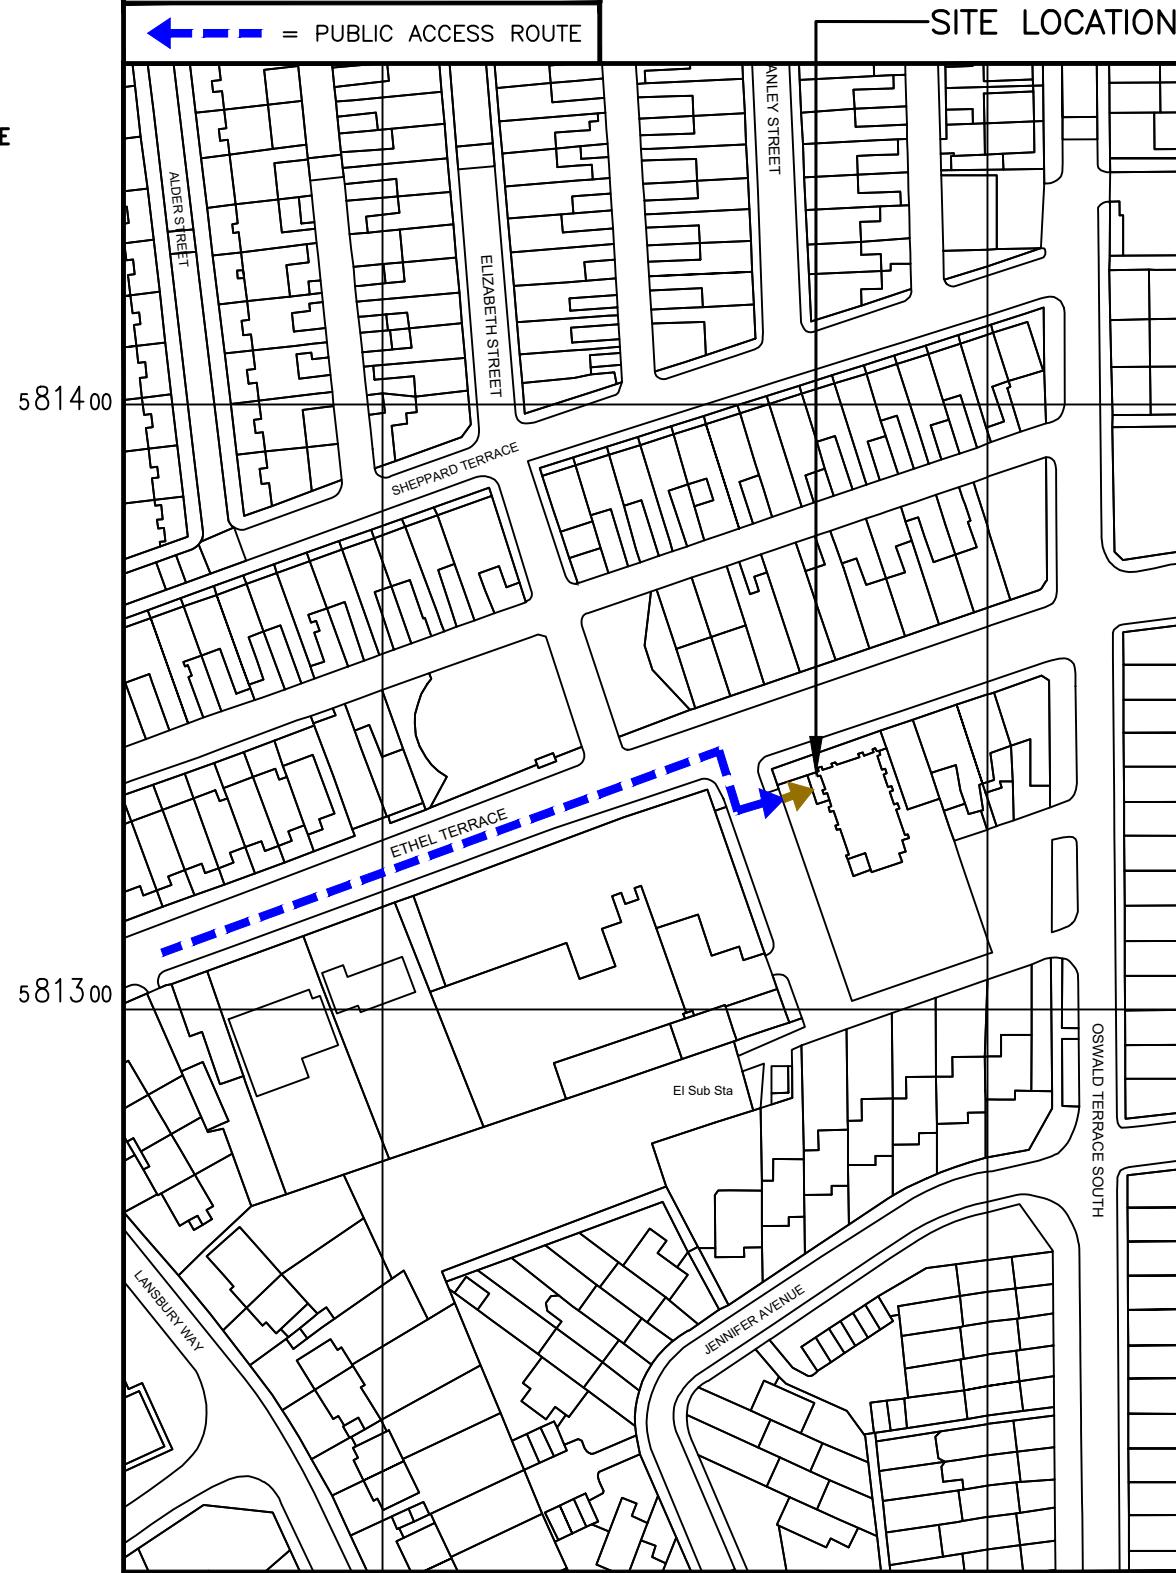

0 12.5 25 37.5 50 62.5m
1:1250

DETAILED SITE LOCATION
(Scale 1:1250)

Based upon Ordnance Survey map extract with the permission of the Controller of Her Majesty's Stationery Office. Crown copyright. Licence No. 100062043

ALL DIMENSIONS ARE IN mm UNLESS NOTED OTHERWISE

N.G.R | E: 435969 N: 558136

DIRECTIONS TO SITE:
FROM A19 TAKE THE A1231 EAST. AT THE SECOND ROUNDABOUT TAKE THE FIRST EXIT ONTO BARONS QUAY ROAD THEN TAKE THE FIRST RIGHT ONTO GRANGE ROAD. AFTER 0.2 MILES THE ROAD NAME CHANGES TO ETHEL TERRACE AND THE SITE IS LOCATED 100M ON THE RIGHT. ACCESS TO THE EQUIPMENT IS THROUGH THE DOUBLE GATES DOWN THE SIDE OF THE FENCE.

NOTES:

A	Issued for Approval	CDN	AS	27.11.20
REV	MODIFICATION	BY	CH	DATE


WHP Telecoms Ltd
Faraday Court
401 Faraday Street
Birchwood Park
Warrington WA3 6GA
Tel: 01925 424100 Fax: 01925 424101
e-mail: info@whptelecoms.com

O₂
CORNERSTONE - BEACON

Cell Name		Opt.
HYLTON REDHOUSE		A
Cell ID No		
CORNERSTONE	TEF	VF
11419625	34864	-

Site Address / Contact Details
RUEBEN PAGE BOOKMAKER (CORAL)
10 ETHEL TERRACE, CASTLETOWN
SUNDERLAND
TYNE & WEAR
SR5 3NQ

Drawing Title: SITE LOCATION MAPS				
Purpose of issue: PLANNING				Dwg Rev:
Drawing Number: 100				A
Surveyed By: SH		Original Sheet Size: A3		Pack Issue:
Drawn: CDN	Date: 27.11.20	Checked: AS	Date: 27.11.20	A

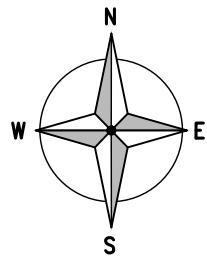

NORTH-WEST ELEVATION

FOOTPATH

EXISTING TEF 9.10m LONG HUTCHINSON ENGINEERING LTD. WALL MOUNTED FLAGPOLE

EXISTING 1.1m HIGH MASONRY WALL

EXISTING TEF 300 WIDE COVERED CABLE TRAY

EXISTING TEF METER CABINET ON CONCRETE BASE COLOUR LIGHT GREY (RAL 7035)

EXISTING 300mm WIDE CABLE TRAY FIXED TO EXISTING BASE

EXISTING 1.0m WIDE ACCESS TRACK

EXISTING ACCESS GATE

EXISTING 2.1m HIGH PALISADE SINGLE LEAF ACCESS GATE FITTED IN FENCELINE

EXISTING RBS6102 CABINET (1) ON SLEDGE ON EXISTING BASE COLOUR LIGHT GREY (RAL 7035)

EXISTING TEF 2.1m HIGH PALISADE COMPOUND FENCE TO 2 SIDES C/W 1No. DOUBLE ACCESS GATE

EXISTING TEF SPITFIRE CABINET ON CONCRETE BASE COLOUR FIR GREEN (RAL 6009)


EXISTING ACCESS GATE

EXISTING RBS6102 CABINET (2) ON SLEDGE ON EXISTING BASE COLOUR LIGHT GREY (RAL 7035)

RIDGE LEVEL
 +8.50m AGL APPROX

GROUND LEVEL
 ±0.00m

EXISTING SITE PLAN
 (1:100)

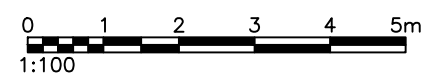

ALL DIMENSIONS ARE IN mm UNLESS NOTED OTHERWISE

N.G.R E: 435969 N: 558136

NOTES:

REV	Issued for Approval	CDN	AS	27.11.20
	MODIFICATION	BY	CH	DATE

WHP Telecoms Ltd
 Faraday Court
 401 Faraday Street
 Birchwood Park
 Warrington WA3 6GA
 Tel: 01925 424100 Fax: 01925 424101
 e-mail: info@whptelecoms.com

CORNERSTONE - BEACON

Cell Name	Opt.
HYLTON REDHOUSE	A

Cell ID No		
CORNERSTONE	TEF	VF
11419625	34864	-


Site Address / Contact Details
 RUEBEN PAGE BOOKMAKER (CORAL)
 10 ETHEL TERRACE, CASTLETOWN
 SUNDERLAND
 TYNE & WEAR
 SR5 3NQ

Drawing Title:
 EXISTING SITE PLAN

Purpose of issue:
 PLANNING

Drawing Number:
 200

Surveyed By: PB	Original Sheet Size: A3	Pack Issue:
Drawn: CDN	Date: 27.11.20	Checked: AS
Date: 27.11.20	Date: 27.11.20	A

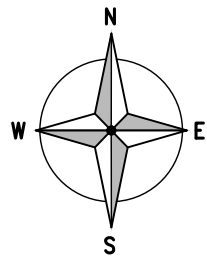

NORTH-WEST ELEVATION

FOOTPATH

EXISTING TEF 9.10m LONG HUTCHINSON ENGINEERING LTD. WALL MOUNTED FLAGPOLE TO BE REMOVED

EXISTING 1.1m HIGH MASONRY WALL

EXISTING TEF 300 WIDE COVERED CABLE TRAY

EXISTING TEF METER CABINET ON CONCRETE BASE COLOUR LIGHT GREY (RAL 7035)

EXISTING 300mm WIDE CABLE TRAY FIXED TO EXISTING BASE

EXISTING 1.0m WIDE ACCESS TRACK

EXISTING ACCESS GATE TO BE RELOCATED

EXISTING 2.1m HIGH PALISADE SINGLE LEAF ACCESS GATE FITTED IN FENCELINE

EXISTING RBS6102 CABINET (1) ON SLEDGE ON EXISTING BASE COLOUR LIGHT GREY (RAL 7035) TO BE REFRESHED

EXISTING TEF 2.1m HIGH PALISADE COMPOUND FENCE TO 2 SIDES C/W 1No. DOUBLE ACCESS GATE TO BE EXTENDED TO ACCOMMODATES UPGRADE

EXISTING TEF SPITFIRE CABINET ON CONCRETE BASE COLOUR FIR GREEN (RAL 6009)

EXISTING ACCESS GATE TO BE RELOCATED


PROPOSED TEF HUTCHINSON ENGINEERING 20.0m HIGH ORION STREETPOLE ON PROPOSED D9 ROOT FOUNDATION. COLOUR TO BE LIGHT GREY (RAL7035)

EXISTING RBS6102 CABINET (2) ON SLEDGE ON EXISTING BASE COLOUR LIGHT GREY (RAL 7035) TO BE REMOVED & REPLACED WITH NEW YORK CABINET ON NEW CONCRETE BASE TO BE PAINTED LIGHT GREY (RAL 6009)

RIDGE LEVEL +8.50m AGL APPROX

GROUND LEVEL ±0.00m

PROPOSED SITE PLAN
(1:100)

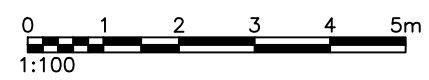

The drawings comply with TEF & VF Non-Standard ICNIRP guidelines.
 Designed in accordance with Cornerstone documents: UKDBS0700.

ALL DIMENSIONS ARE IN mm UNLESS NOTED OTHERWISE

N.G.R | E: 435969 N: 558136

NOTES:

REV	Issued for Approval	CDN	AS	27.11.20
	MODIFICATION	BY	CH	DATE

WHP Telecoms Ltd
 Faraday Court
 401 Faraday Street
 Birchwood Park
 Warrington WA3 6GA
 Tel: 01925 424100 Fax: 01925 424101
 e-mail: info@whptelecoms.com

CORNERSTONE - BEACON

Cell Name	Opt.
HYLTON REDHOUSE	A

Cell ID No		
CORNERSTONE	TEF	VF
11419625	34864	-

Site Address / Contact Details
 RUEBEN PAGE BOOKMAKER (CORAL)
 10 ETHEL TERRACE, CASTLETOWN
 SUNDERLAND
 TYNE & WEAR
 SR5 3NQ

Drawing Title:
 PROPOSED SITE PLAN


Purpose of issue:	PLANNING	Dwg Rev:
Drawing Number:	201	A

Surveyed By:	PB	Original Sheet Size:	A3	Pack Issue:
Drawn:	CDN	Date:	27.11.20	Checked:
				AS
		Date:	27.11.20	A


ALL DIMENSIONS ARE IN mm UNLESS NOTED OTHERWISE

N.G.R | E: 435969 N: 558136

NOTES:

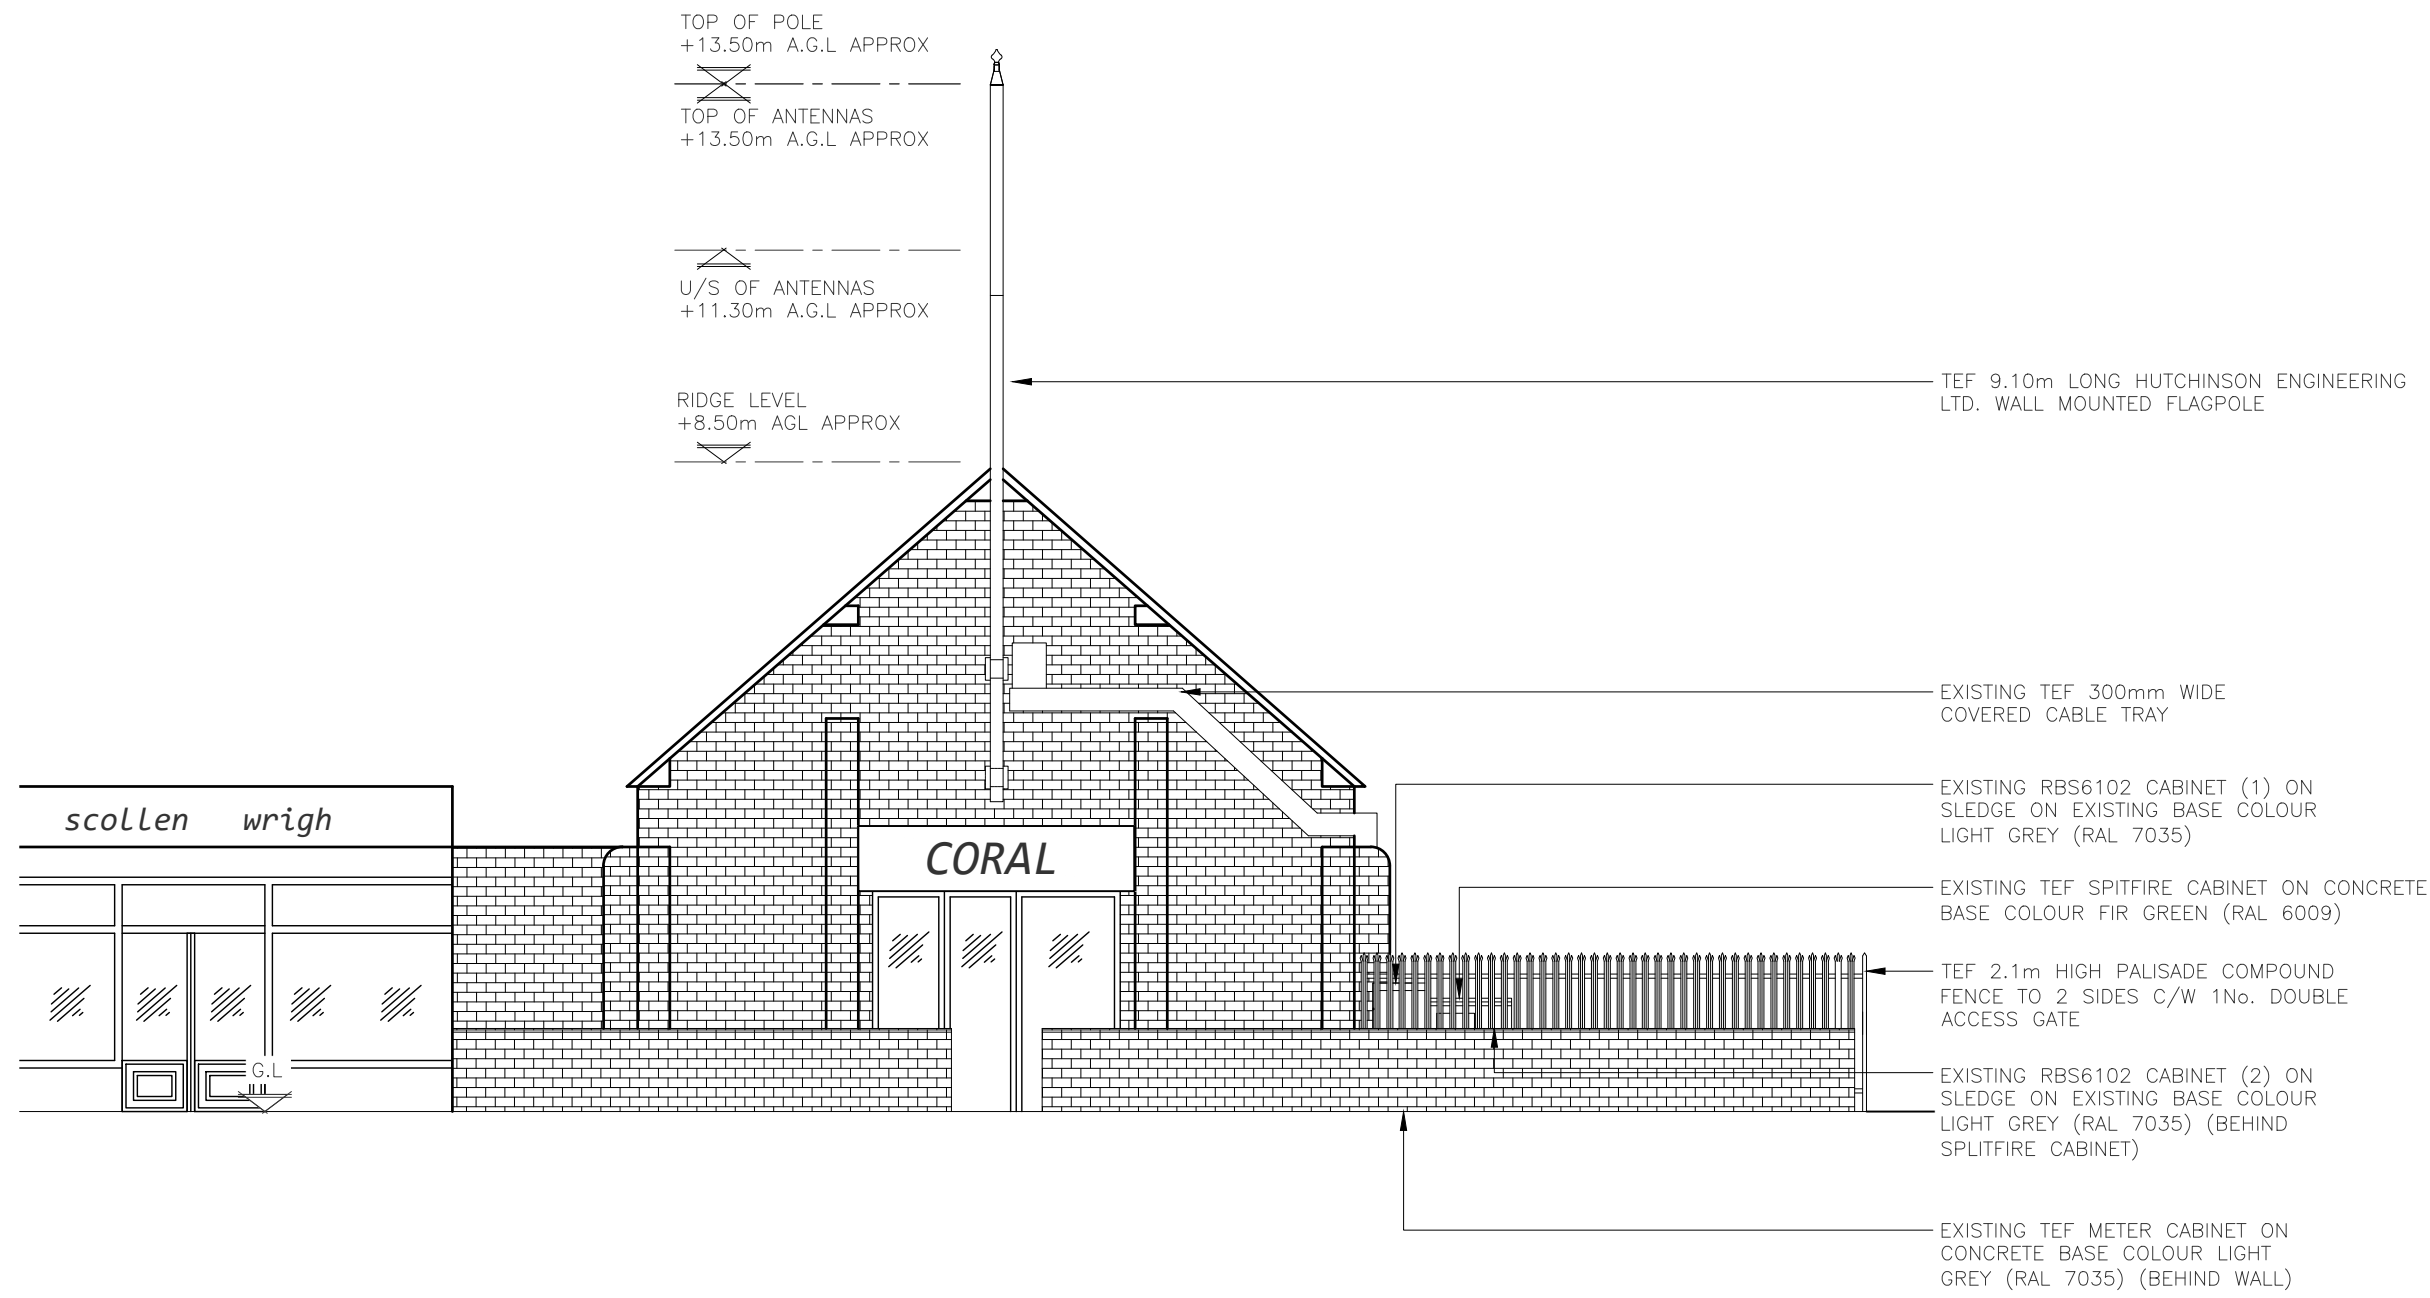

EXISTING NORTHWEST ELEVATION
(1:100)

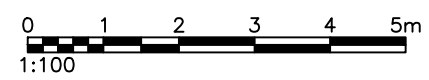

A	Issued for Approval	CDN	AS	27.11.20
REV	MODIFICATION	BY	CH	DATE

ERICSSON **WHP Telecoms Ltd**
 Faraday Court
 401 Faraday Street
 Birchwood Park
 Warrington WA3 6GA
 Tel: 01925 424100 Fax: 01925 424101
 e-mail: info@whptelecoms.com

O₂
CORNERSTONE - BEACON

Cell Name	Opt.
HYLTON REDHOUSE	A

Cell ID No		
CORNERSTONE	TEF	VF
11419625	34864	-

Site Address / Contact Details
 RUEBEN PAGE BOOKMAKER (CORAL)
 10 ETHEL TERRACE, CASTLETOWN
 SUNDERLAND
 TYNE & WEAR
 SR5 3NQ

Drawing Title:
 EXISTING EAST ELEVATION

Purpose of issue:	Dwg Rev:
PLANNING	A


Drawing Number:	Pack Issue:
300	A

Surveyed By:	Original Sheet Size:	Pack Issue:
PB	A3	A
Drawn:	Date:	Checked:
CDN	27.11.20	AS
Date:	27.11.20	Date:

ALL DIMENSIONS ARE IN mm UNLESS NOTED OTHERWISE


N.G.R E: 435969 N: 558136

NOTES:

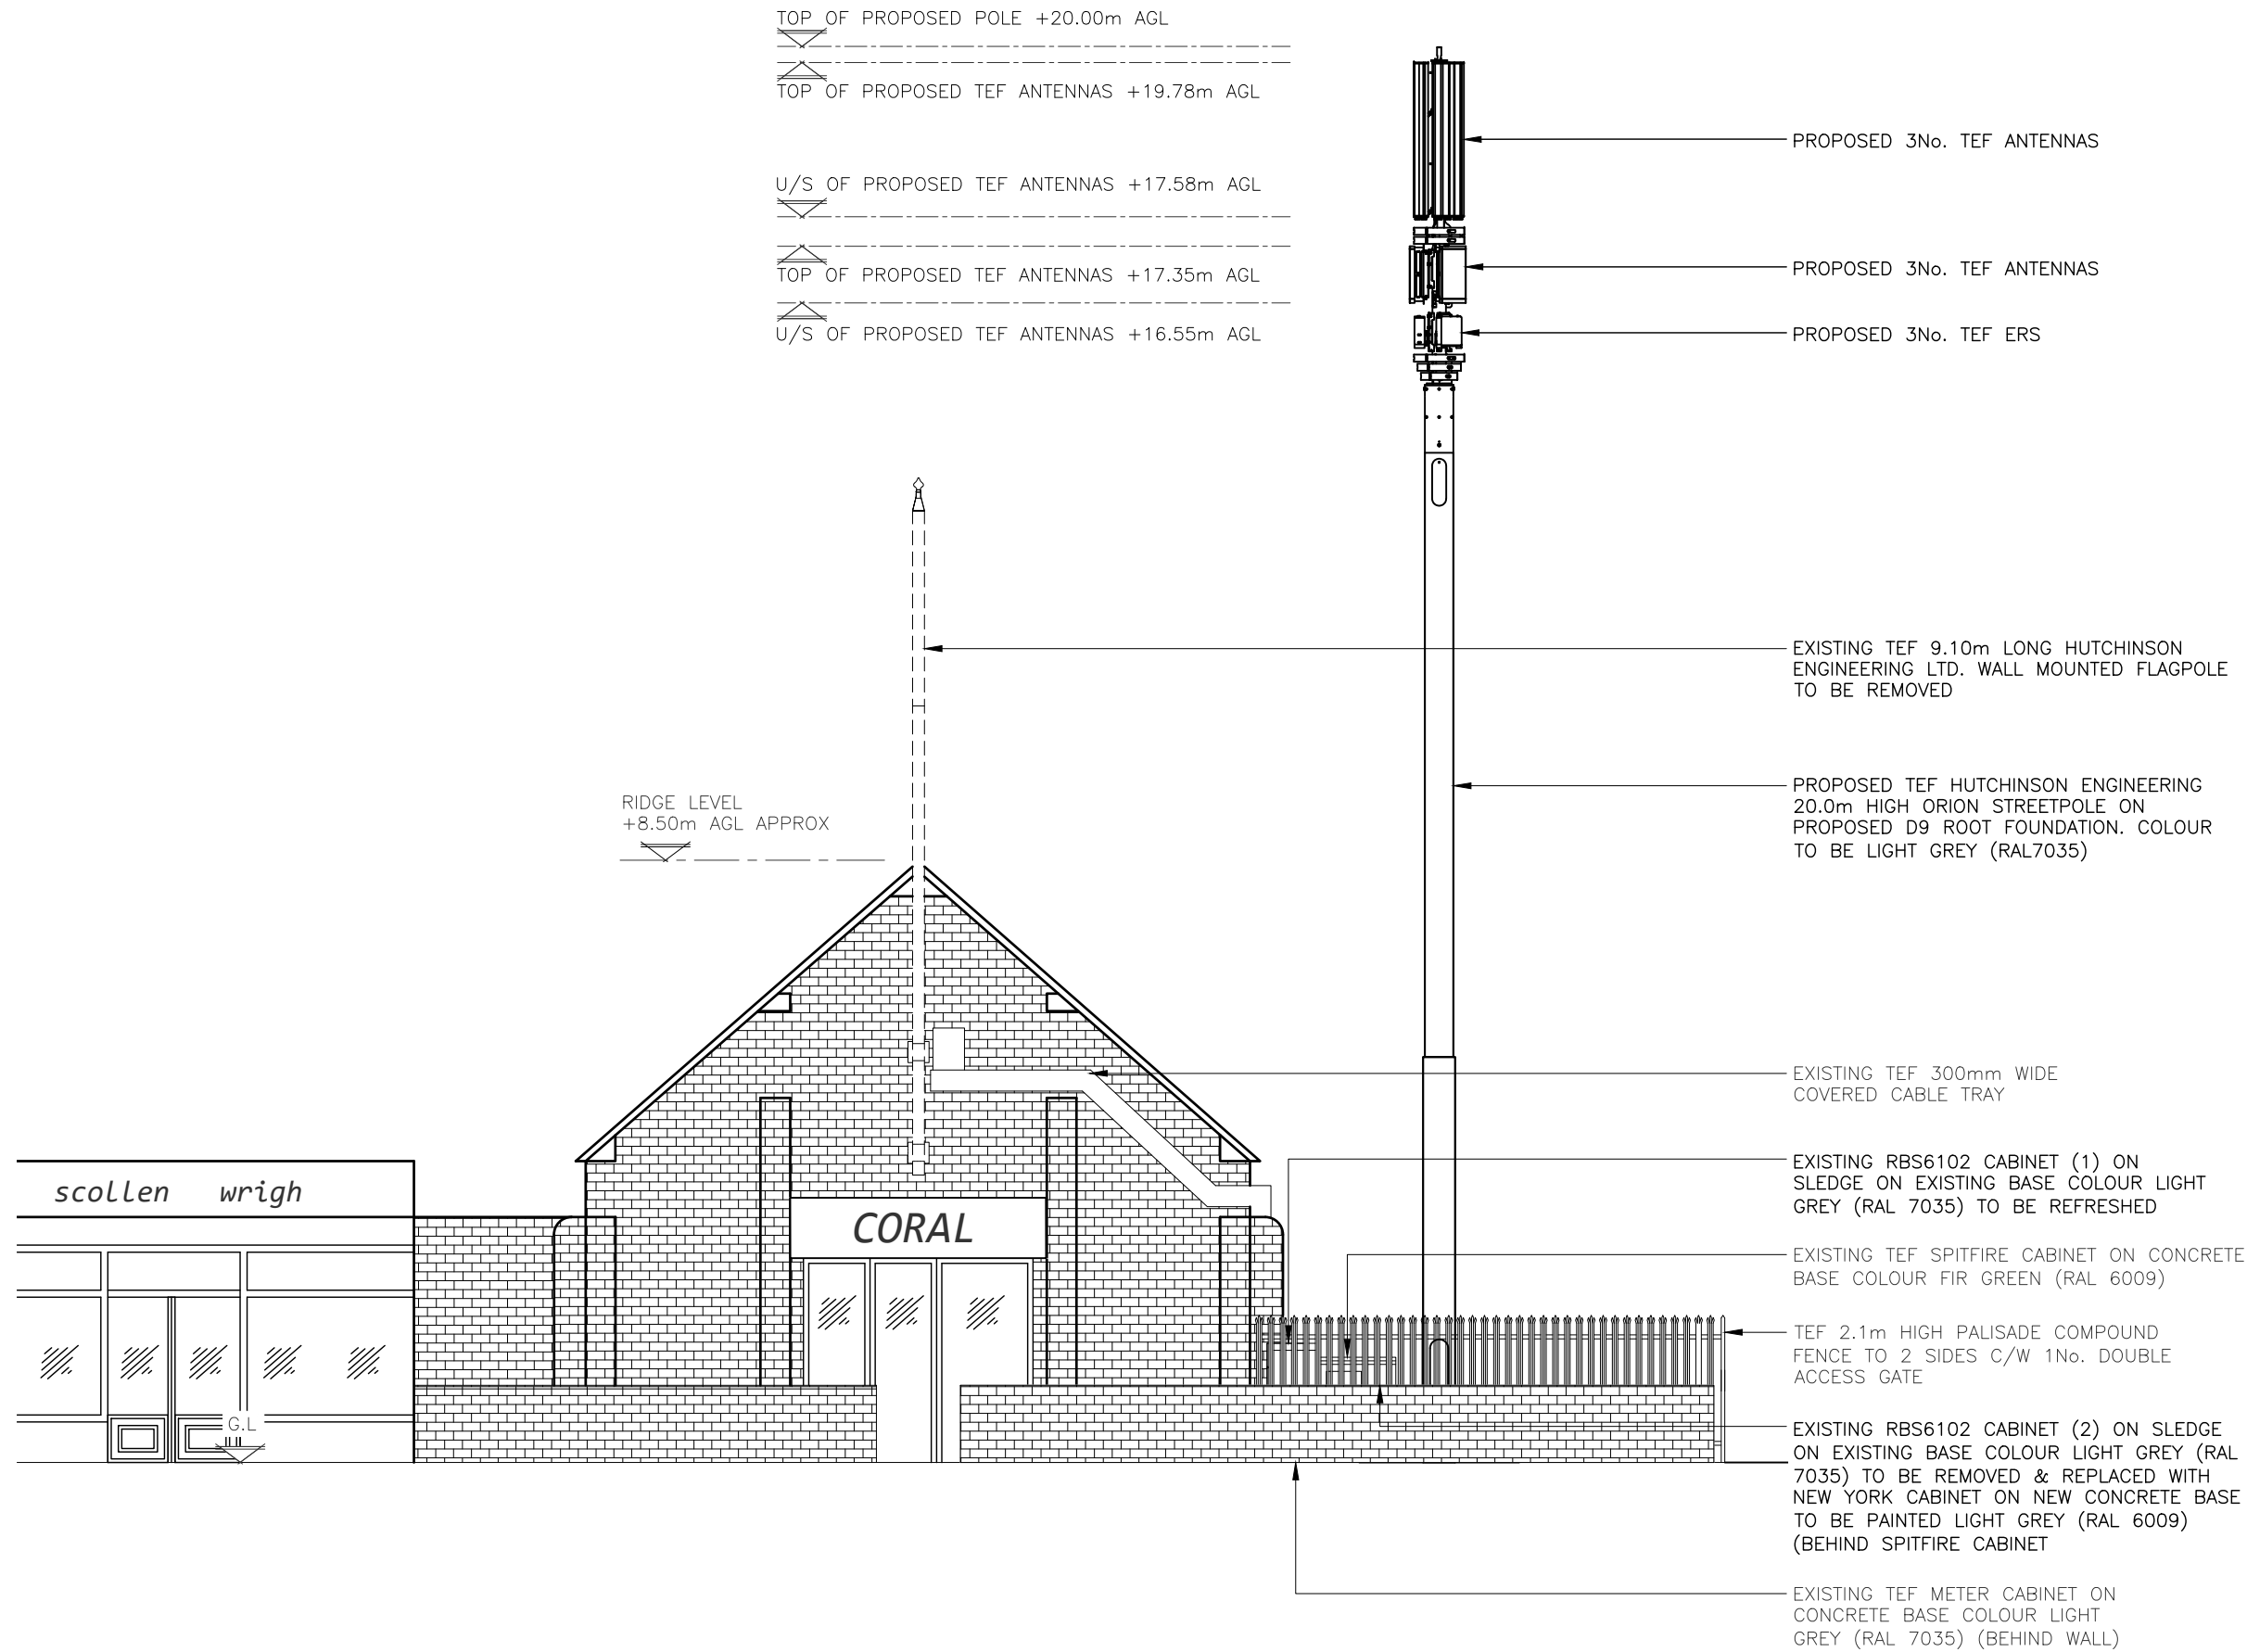

PROPOSED NORTHWEST ELEVATION

(1:100)

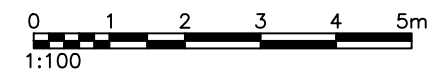

The drawings comply with TEF & VF Non-Standard ICNIRP guidelines. Designed in accordance with Cornerstone documents: UKDBS0700.

REV	Issued for Approval	CDN	AS	27.11.20
	MODIFICATION	BY	CH	DATE

ERICSSON

WHP Telecoms Ltd
 Faraday Court
 401 Faraday Street
 Birchwood Park
 Warrington WA3 6GA
 Tel: 01925 424100 Fax: 01925 424101
 e-mail: info@whptelecoms.com

O₂
 CORNERSTONE - BEACON

Cell Name	Opt.
HYLTON REDHOUSE	A

Cell ID No		
CORNERSTONE	TEF	VF
11419625	34864	-

Site Address / Contact Details
 RUEBEN PAGE BOOKMAKER (CORAL)
 10 ETHEL TERRACE, CASTLETOWN
 SUNDERLAND
 TYNE & WEAR
 SR5 3NQ

Drawing Title: PROPOSED SITE ELEVATION			
Purpose of issue: PLANNING			Dwg Rev:
Drawing Number: 301			A
Surveyed By: PB	Original Sheet Size: A3		Pack Issue:
Drawn: CDN	Date: 27.11.20	Checked: AS	Date: 27.11.20
			A