




Rev:	Details:	Date:	By:
A	Additional South Elevation Added	10/03/2021	AJB

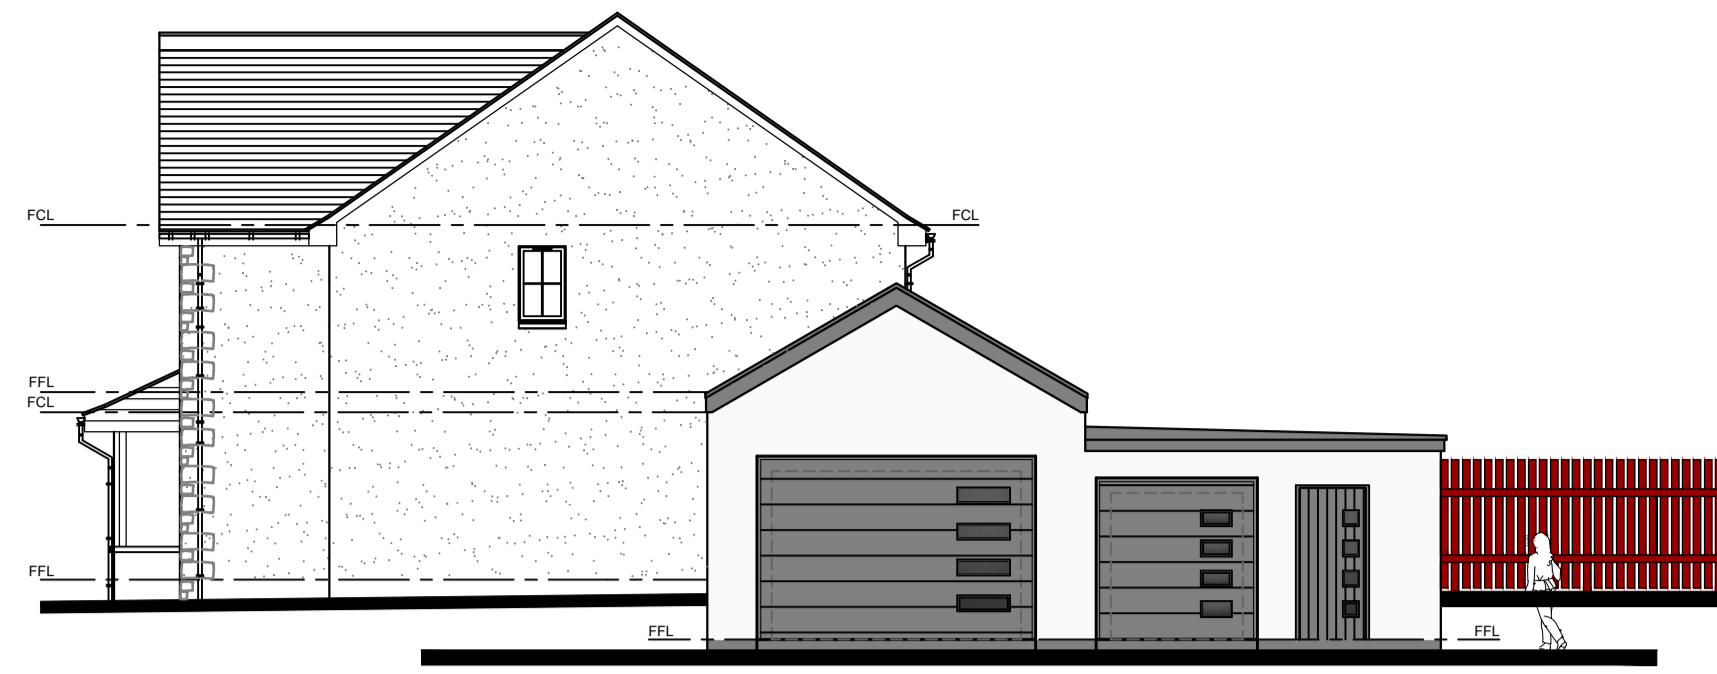


PROPOSED NORTH ELEVATION
SCALE 1:100

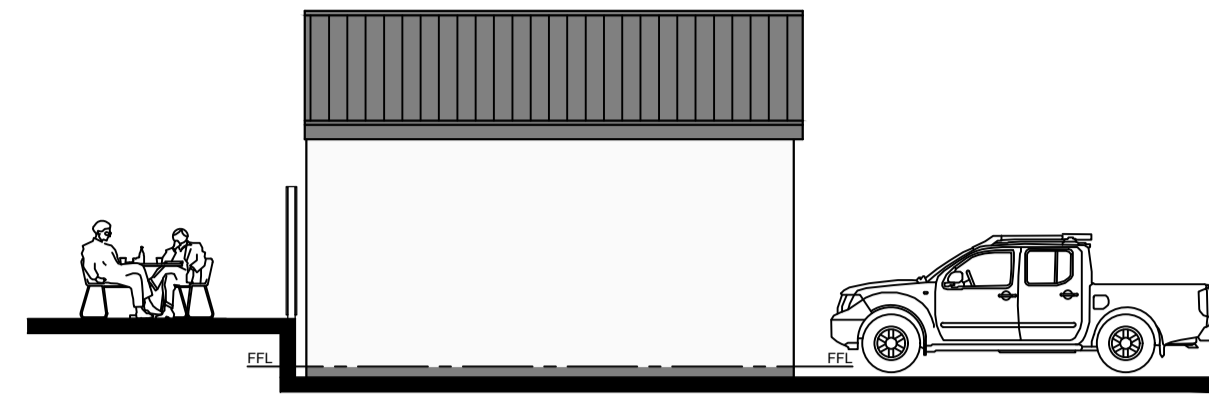

PROPOSED EAST ELEVATION
SCALE 1:100

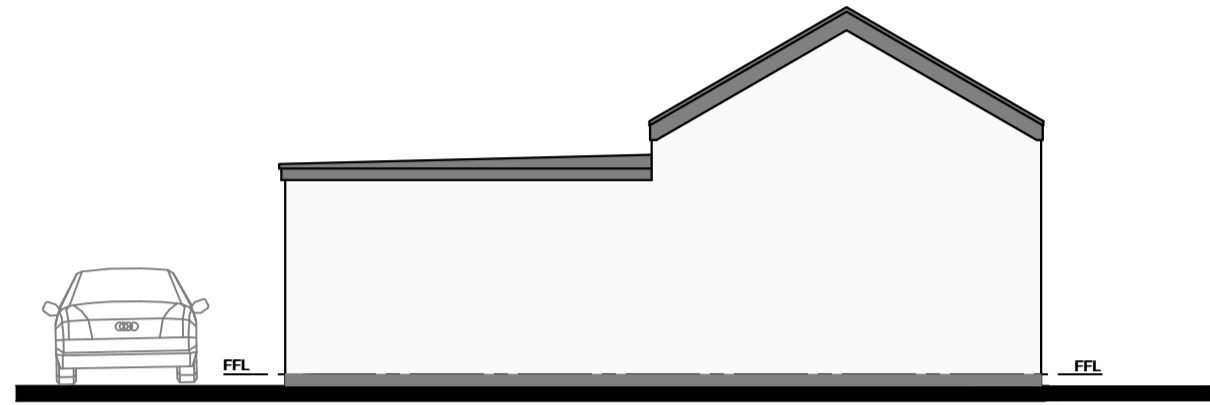


PROPOSED SOUTH ELEVATION
SCALE 1:100

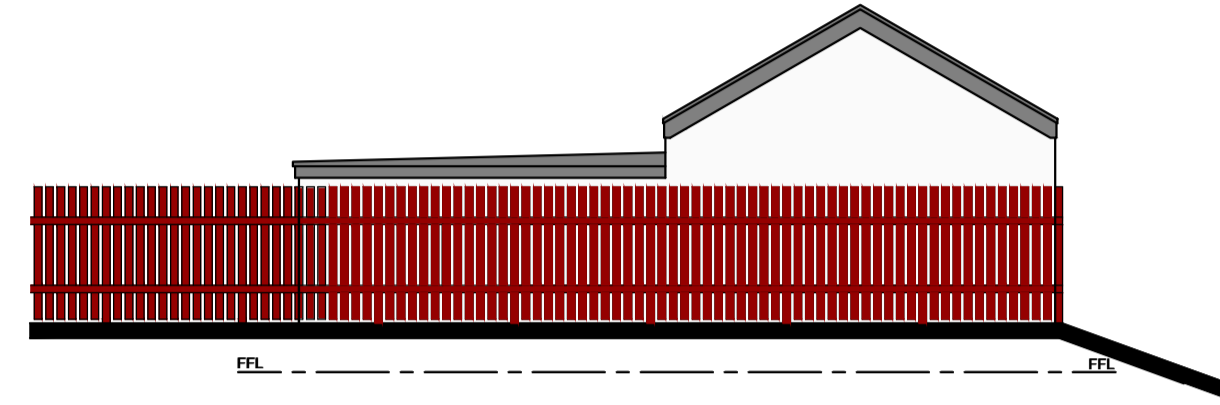


PROPOSED SOUTH ELEVATION
SCALE 1:100




PROPOSED WEST ELEVATION
SCALE 1:100

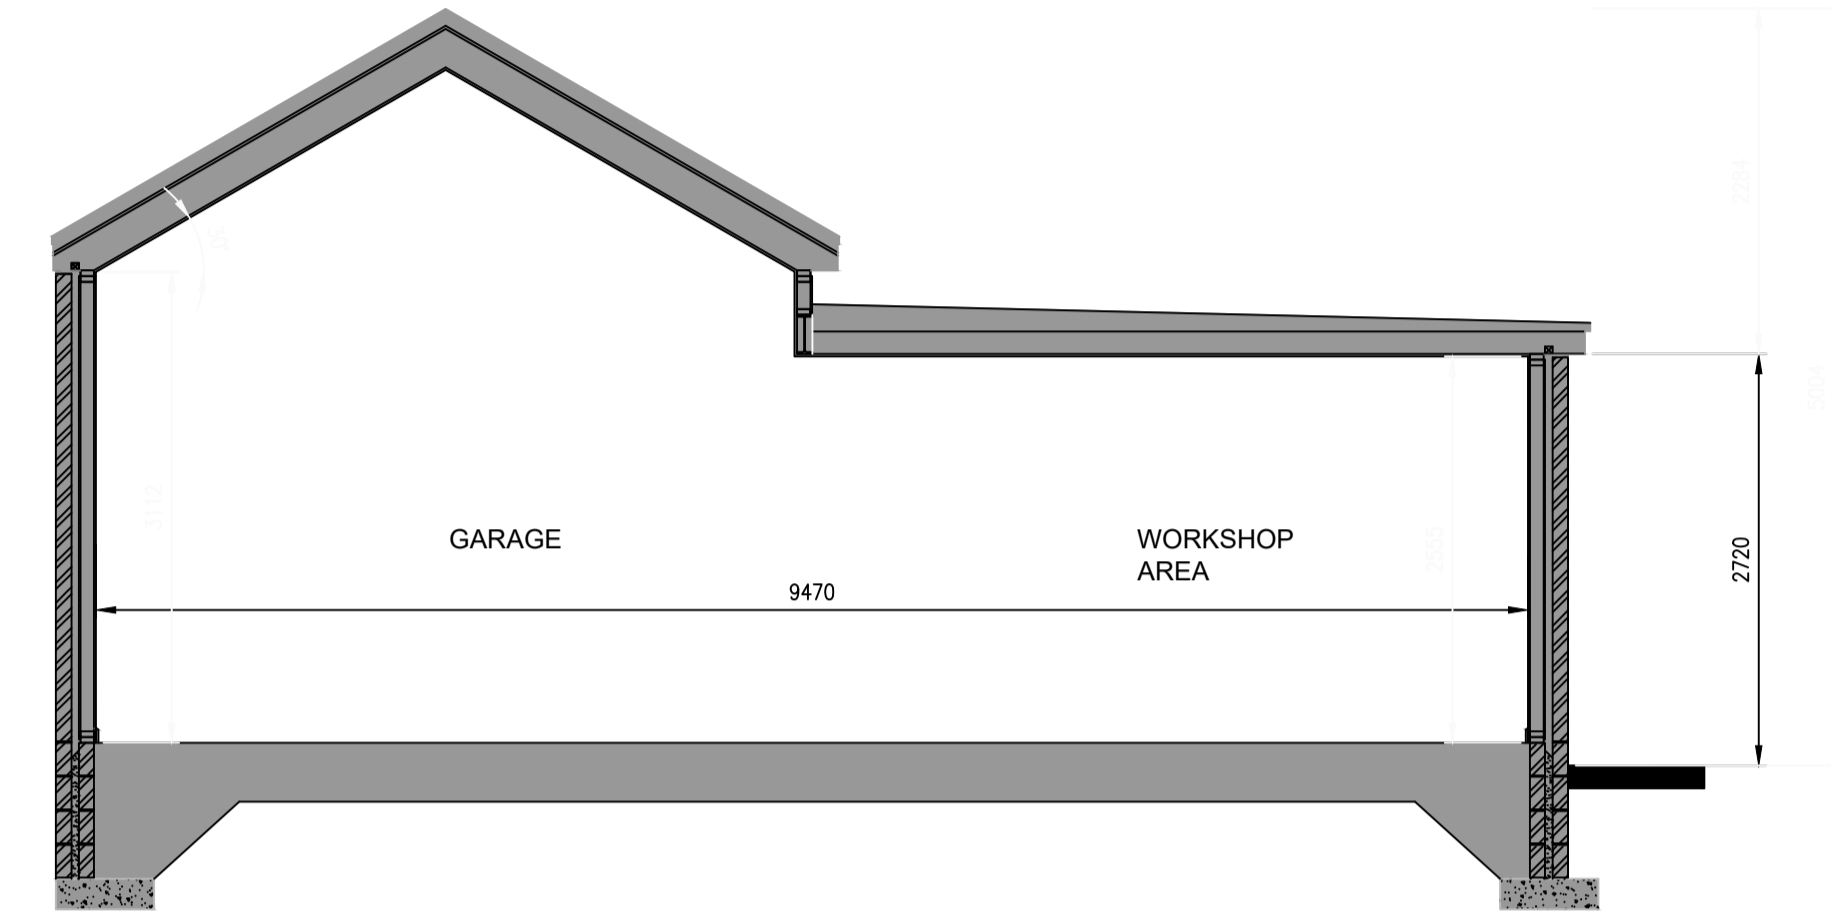


PROPOSED SECTION A-A
SCALE 1:50

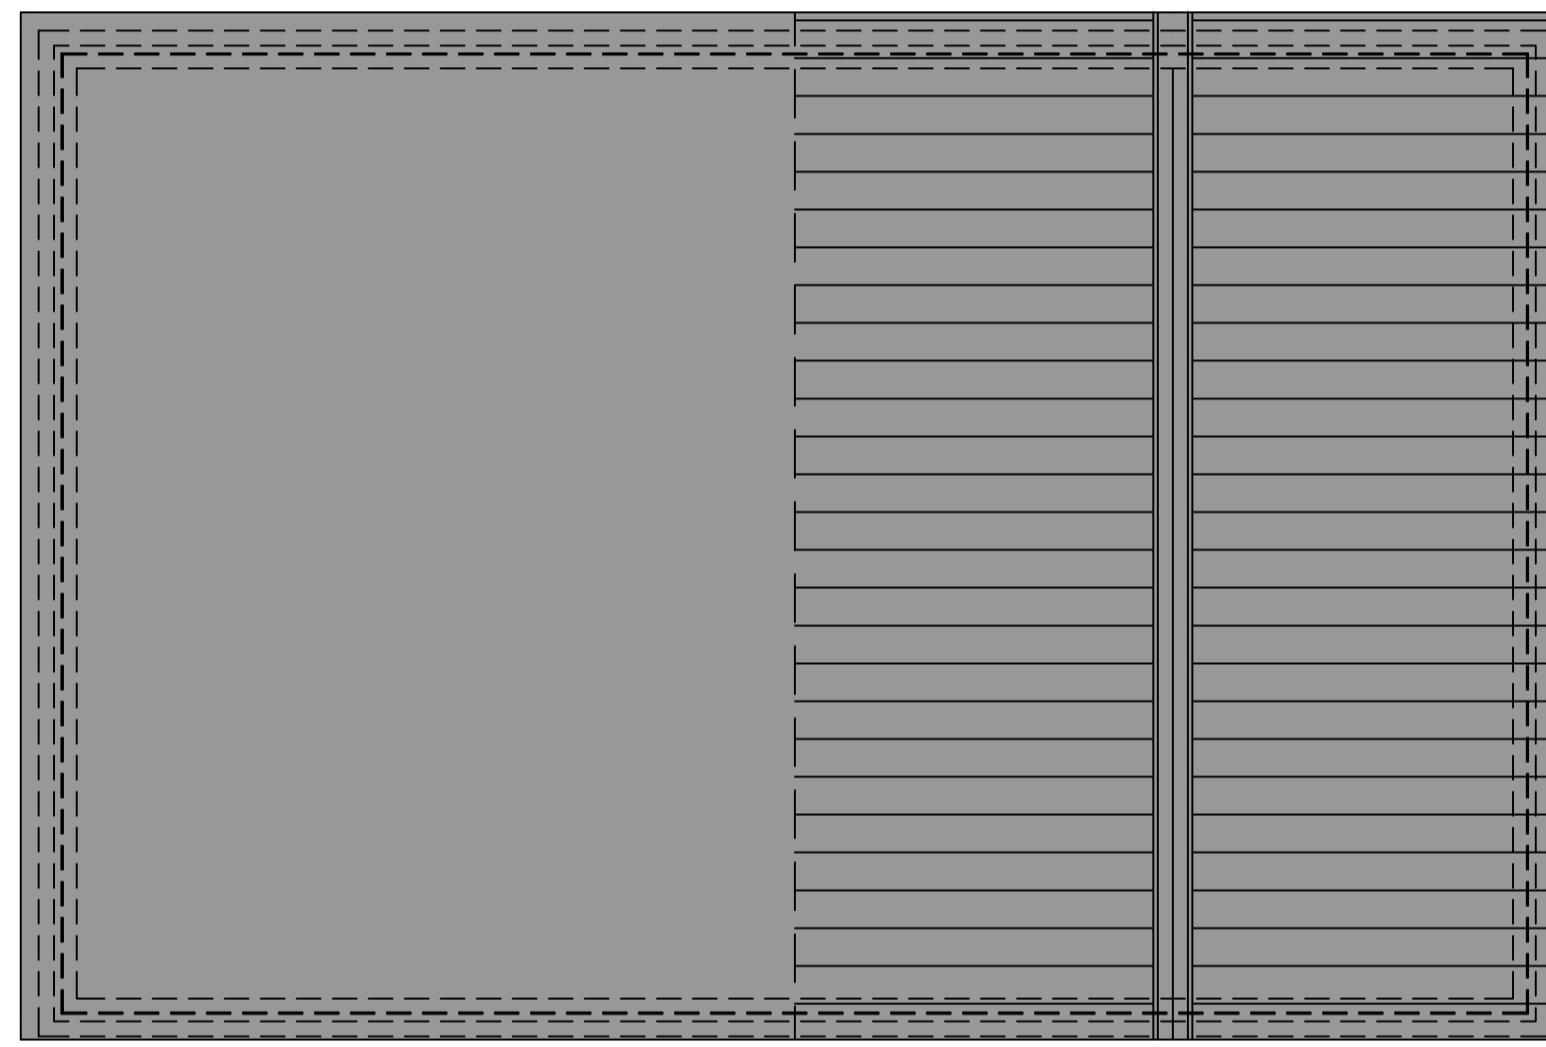

PROPOSED ROOF LAYOUT PLAN
SCALE 1:50

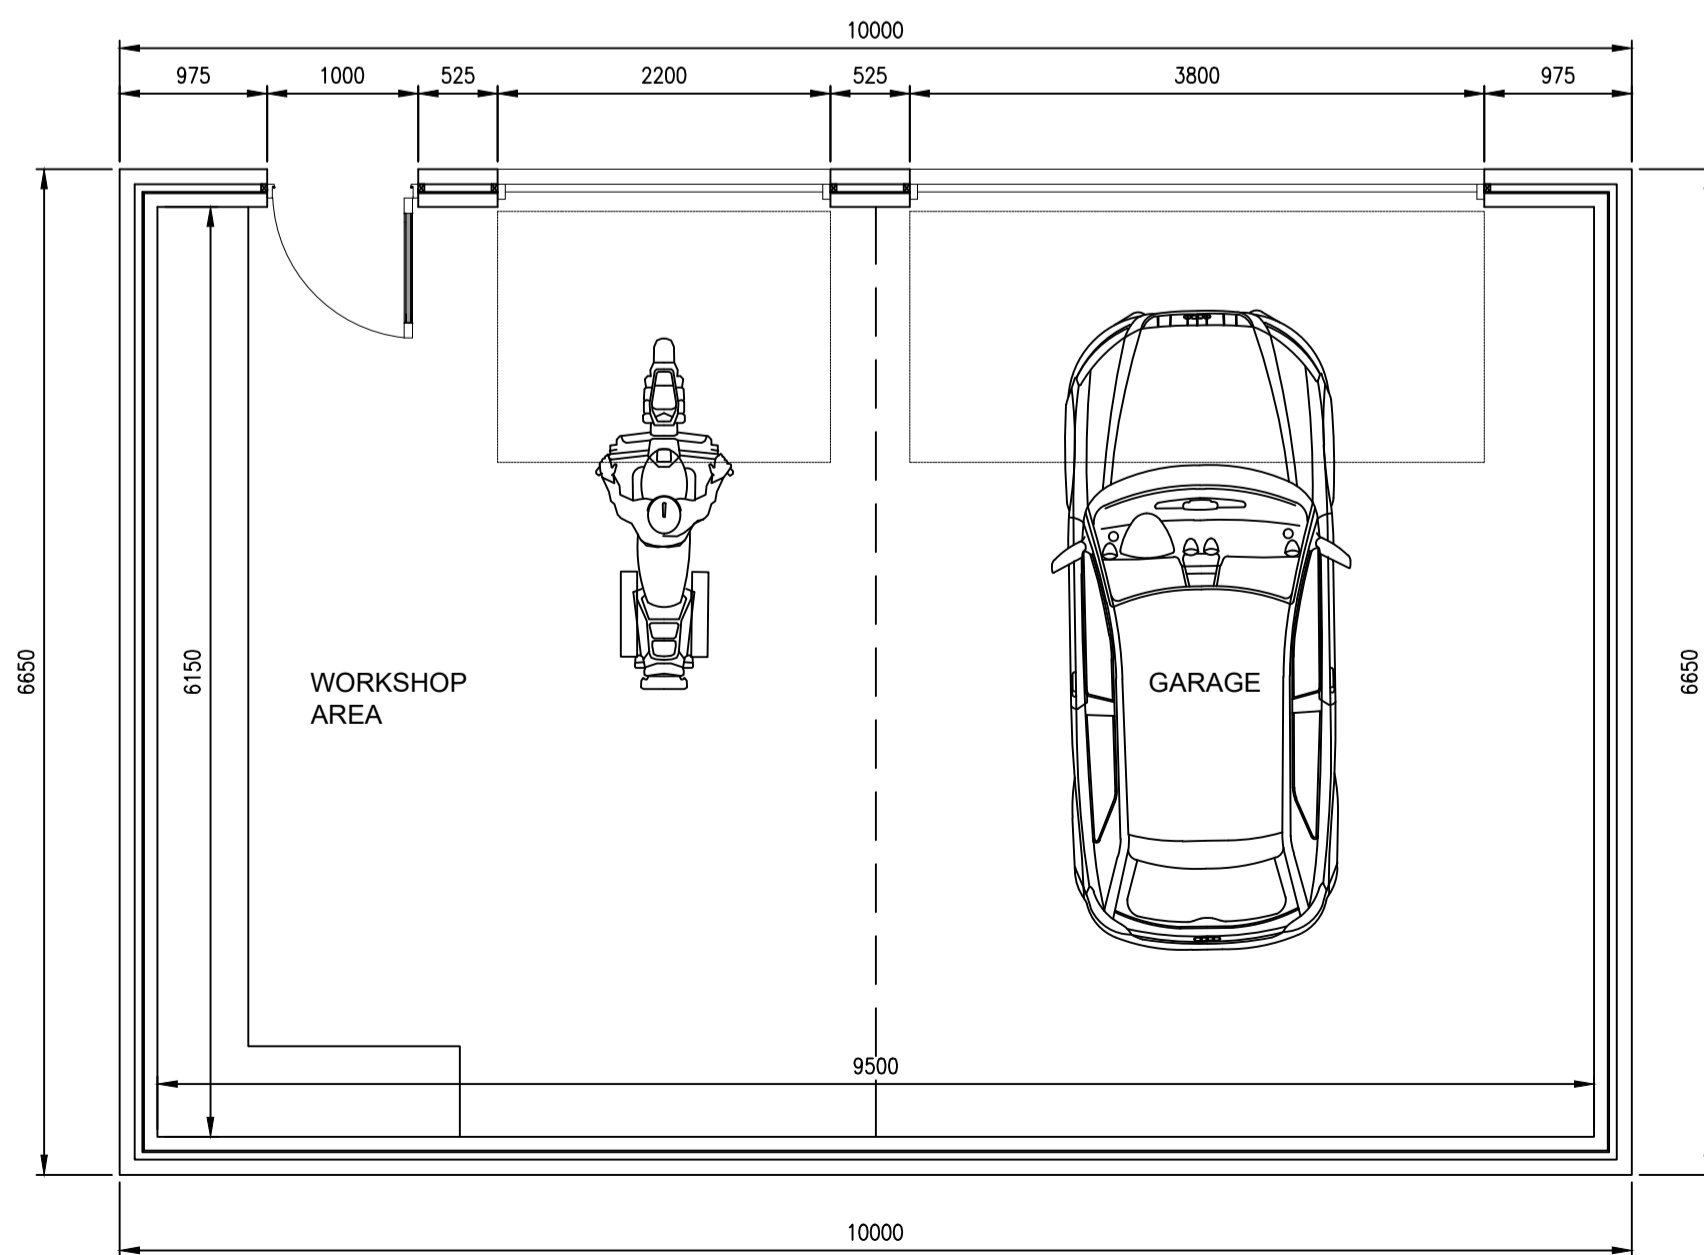

PROPOSED GROUND FLOOR PLAN
SCALE 1:50

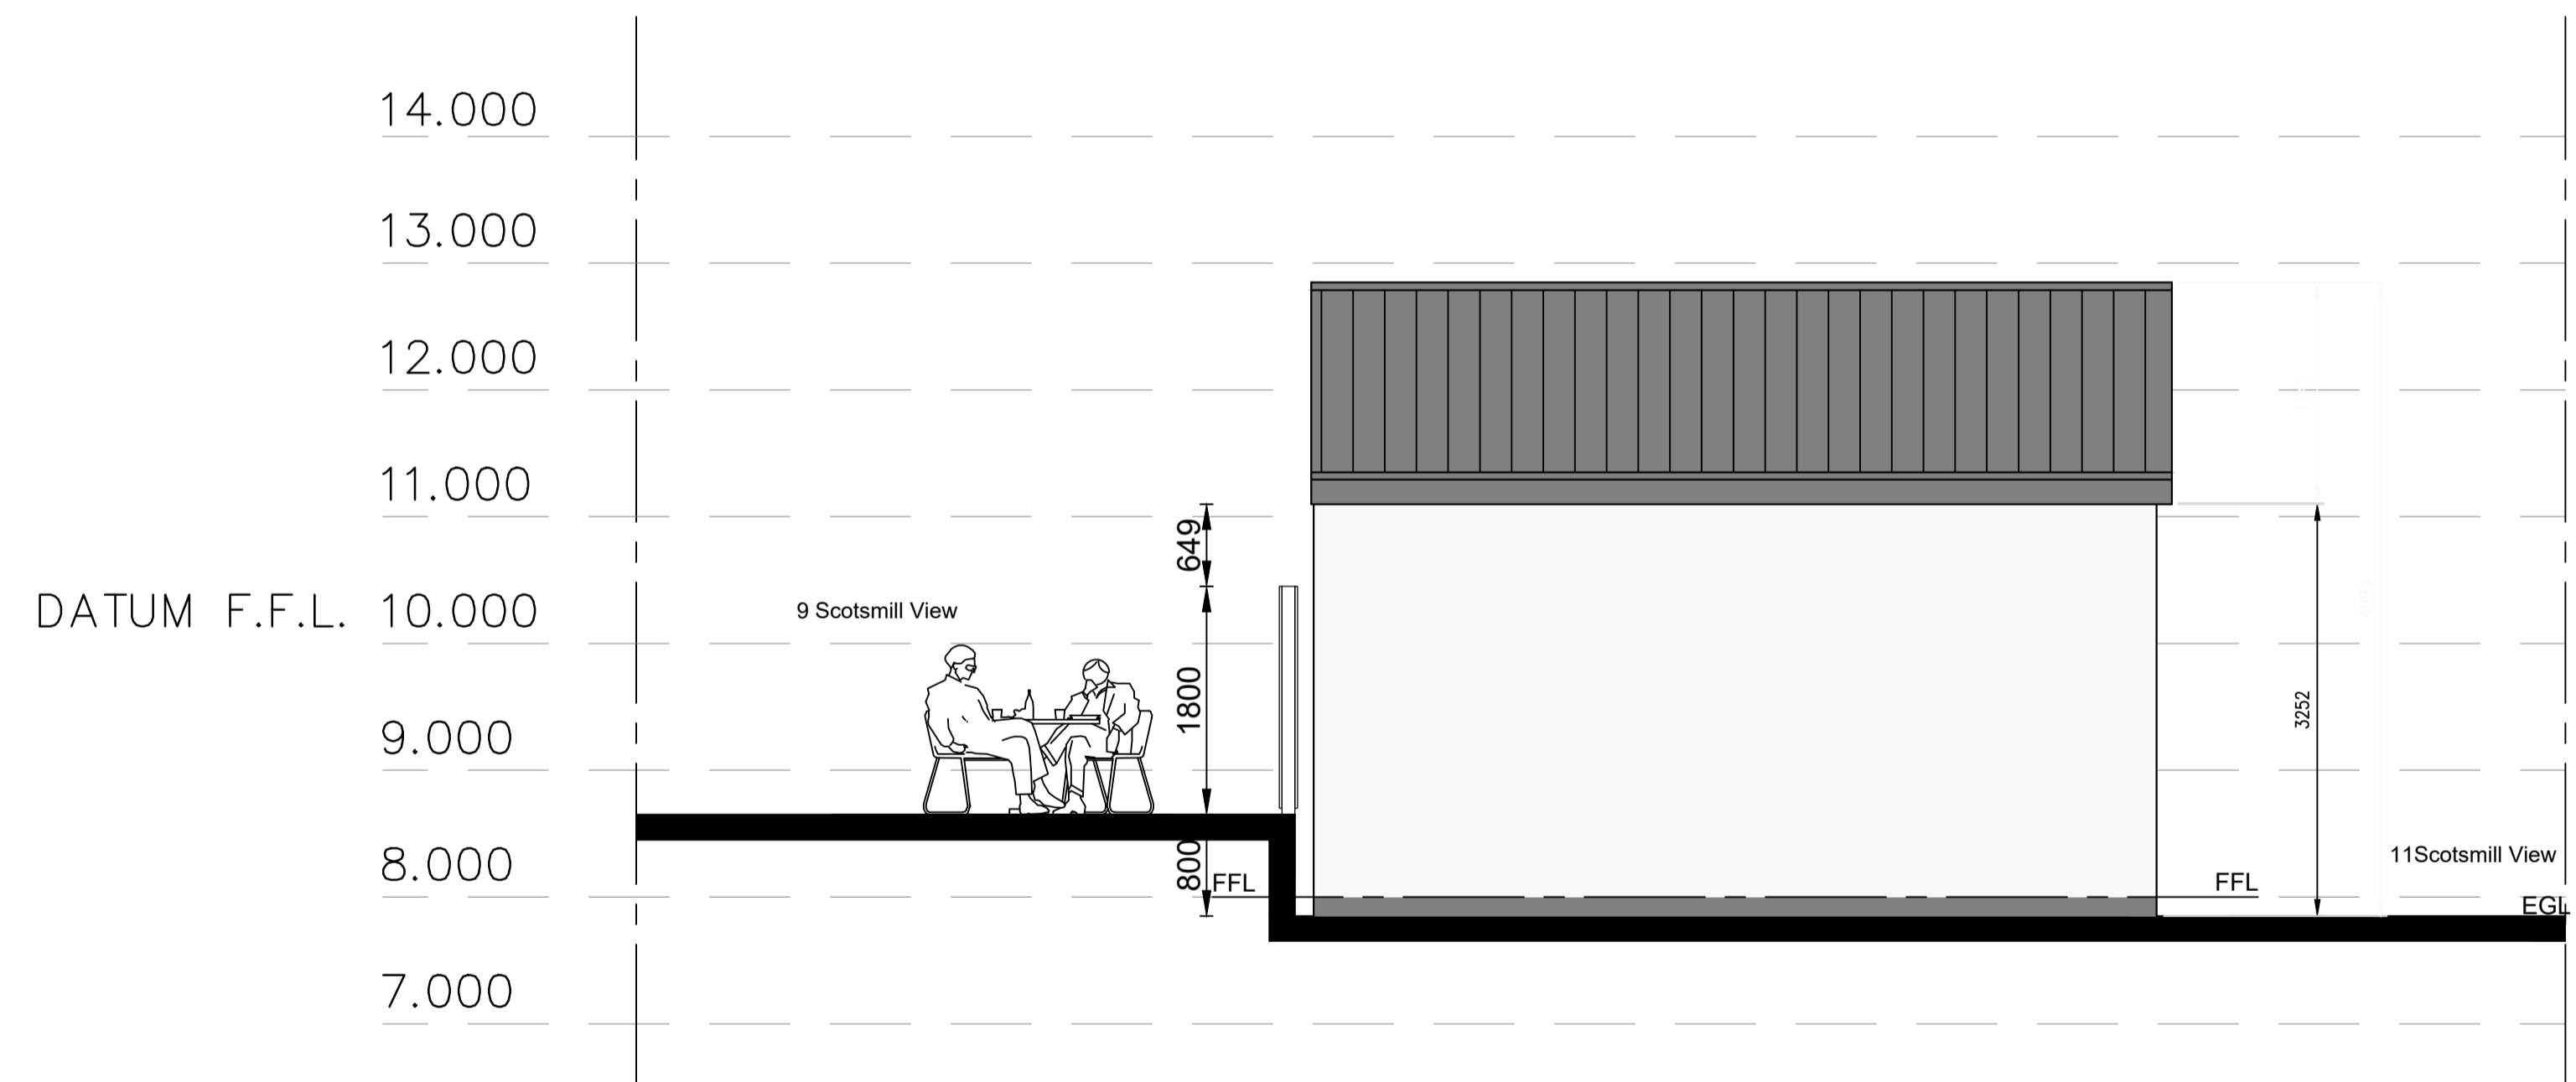

PROPOSED SITE SECTION A-A
SCALE 1:50

- Wall Finishes - Off-white Smooth Render
- Roof Finish - Dark Grey Tata Steel Urban Color Coat Metal Cladding & Grey Sarnafil too flat roof
- Windows and Doors Finish - White uPVC Windows and White Timber Doors
- Rainwater Goods - White uPVC

Project
Proposed Alterations And Extension At:
11 Scotsmill View
Blackburn
Aberdeenshire
AB21 0FZ

For - Mr & Mrs F Unnar Saemundsson

Drawing
Planning - Floor Plan & Roof Plan Layouts,
Elevations, Section and Site Section A-A

Scale: As noted @ A2 Date: February 2021

Drawing No: 2304 - 022 Revision: A Drawn By: AJB

1-01464 841113 | e-office@johnwinkdesign.co.uk
Midtown of Fouldland | Glens of Fouldland | Huntly | Aberdeenshire | AB54 6AR

Note
Dimensions must not be scaled from this drawing. If in any doubt - ask! All dimensions to be checked prior to work commencing or prior to any components being manufactured. Any discrepancy to be reported. All work and material to comply fully with all current British Standards Codes of Practice, building regulations, I.E regulations and all HSE acts.

This drawing is copyright of John Wink Design. ©