

EXISTING MATERIALS
 Wall Finishes - Dry Dash Render and Feature Stone
 Roof Finish - Concrete Roof Tiles
 Windows and Doors Finish - White uPVC Windows and White Timber Doors
 Rainwater Goods - White uPVC

Rev:	Details:	Date:	By:
A.	Elevation Tiles Corrected.	10/03/2021	AJB



SOUTH WEST ELEVATION
SCALE 1:100




NORTH WEST ELEVATION
SCALE 1:100




NORTH EAST ELEVATION
SCALE 1:100




SOUTH EAST ELEVATION
SCALE 1:100

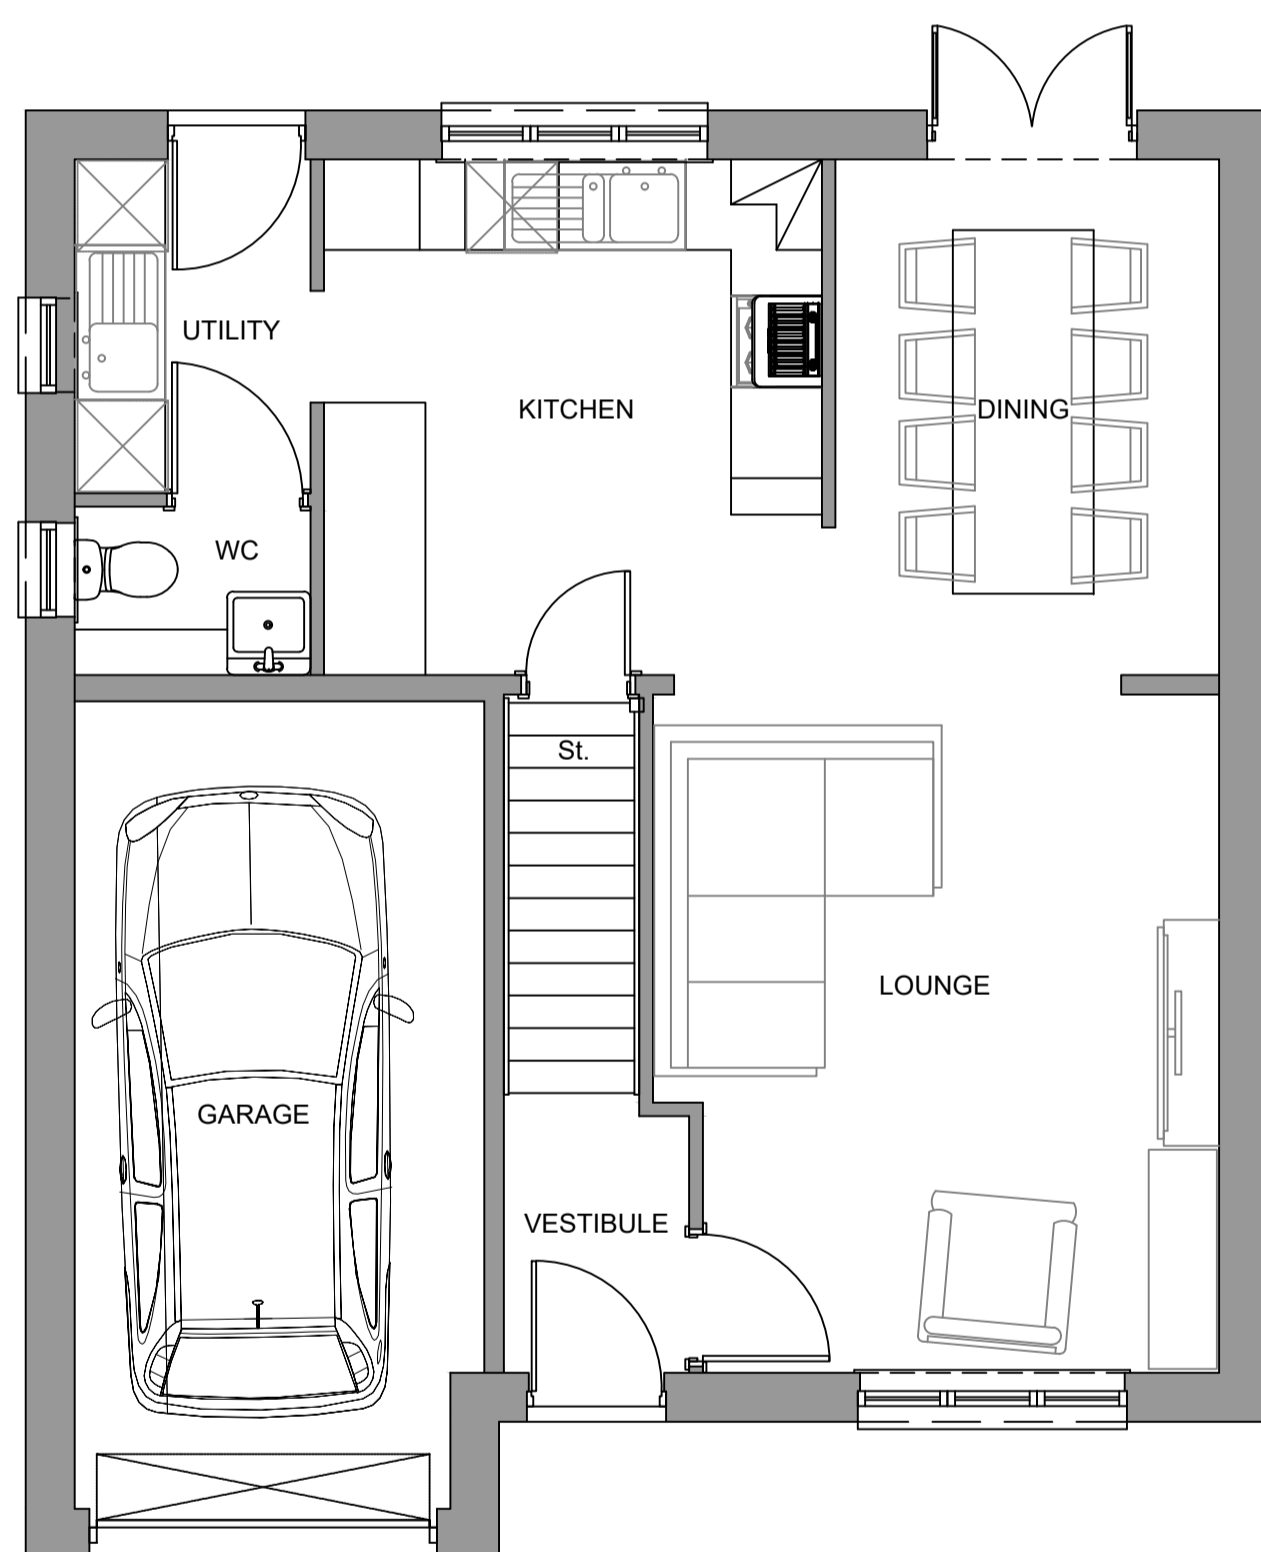

GROUND FLOOR PLAN
SCALE 1:50

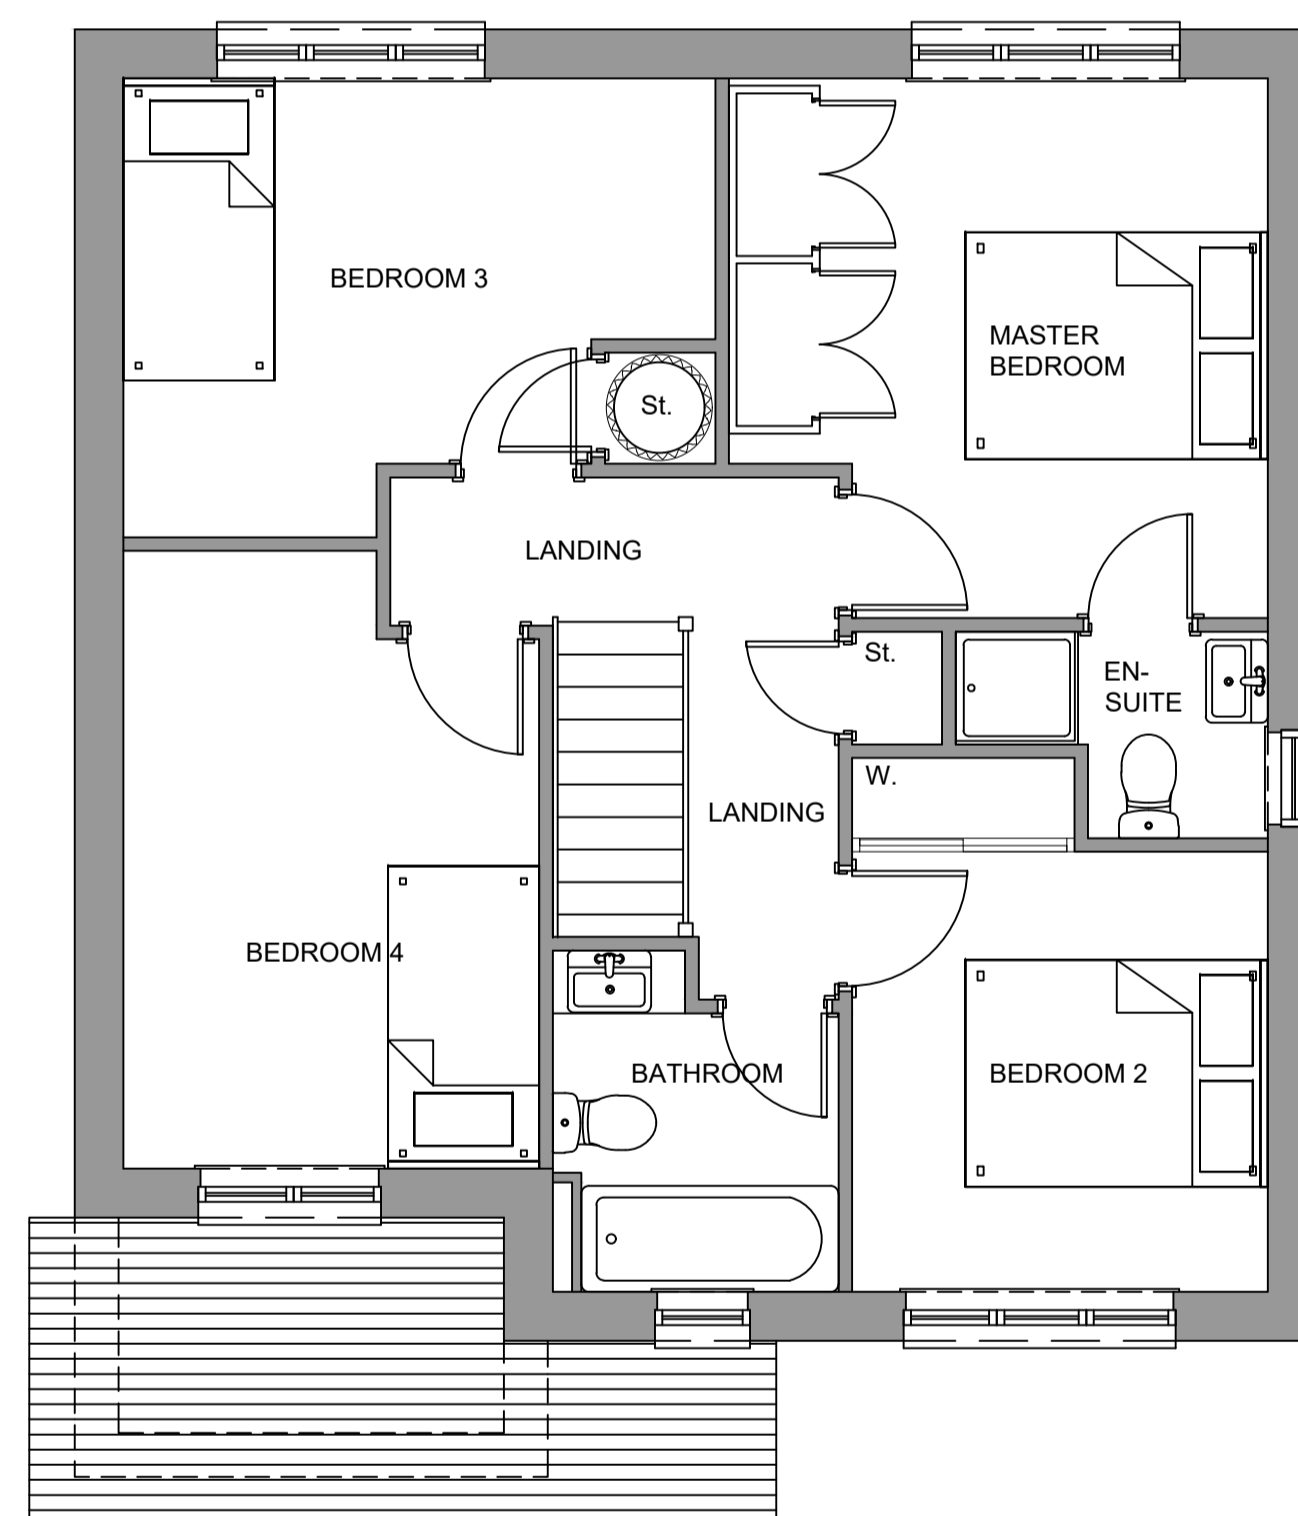

FIRST FLOOR PLAN
SCALE 1:50

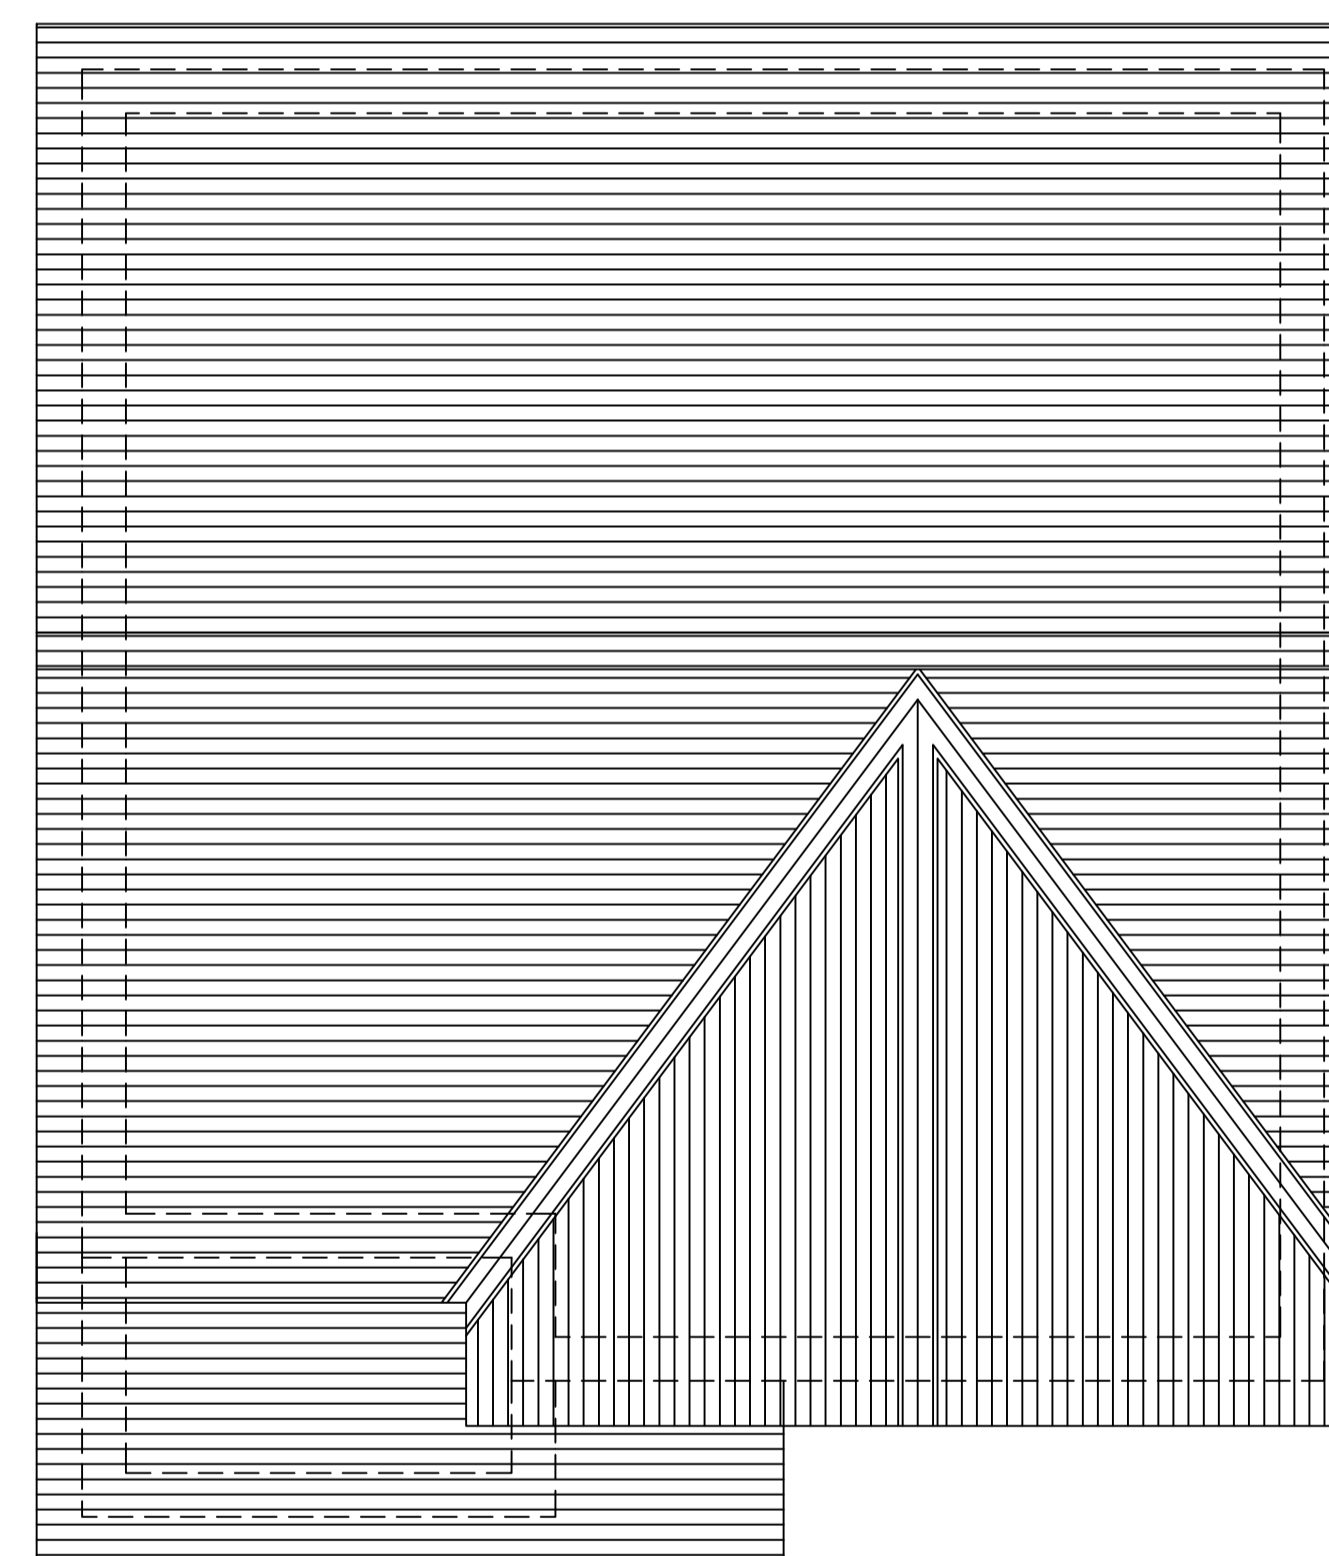

ROOF PLAN
SCALE 1:50

Project
Proposed Alterations And Extension At:
 11 Scotsmill View
 Blackburn
 Aberdeenshire
 AB21 0FZ

For - Mr & Mrs F Unnar Saemundsson

Drawing
Planning - Existing Floor Plans, Roof Plan & Elevations

Scale	Date
As noted @ A1	February 2021

Drawing No.	Revision	Drawn By
2304 - 001	A.	AJB

t-01464 841113 | e-office@johnwinkdesign.co.uk
 Midtown of Foudland | Glens of Foudland | Huntly | Aberdeenshire | AB54 6AR

Note
 Dimensions must not be scaled from this drawing. If in any doubt - ask! All dimensions to be checked prior to work commencing or prior to any components being manufactured. Any discrepancy to be reported. All work and material to comply fully with all current British Standards Codes of Practice, building regulations, IEE regulations and all HSE acts.

This drawing is copyright of John Wink Design. ©

