



PROPOSED MATERIALS

Wall Finishes - Off-white Smooth Render
 Roof Finish - Dark Grey Tata Steel Urban Color Coat Metal Cladding
 Windows and Doors Finish - White uPVC Windows and White Timber Doors
 Rainwater Goods - White uPVC


Rev	Details	Date	By
A.	Elevation Titles Corrected	19/03/2021	AJB

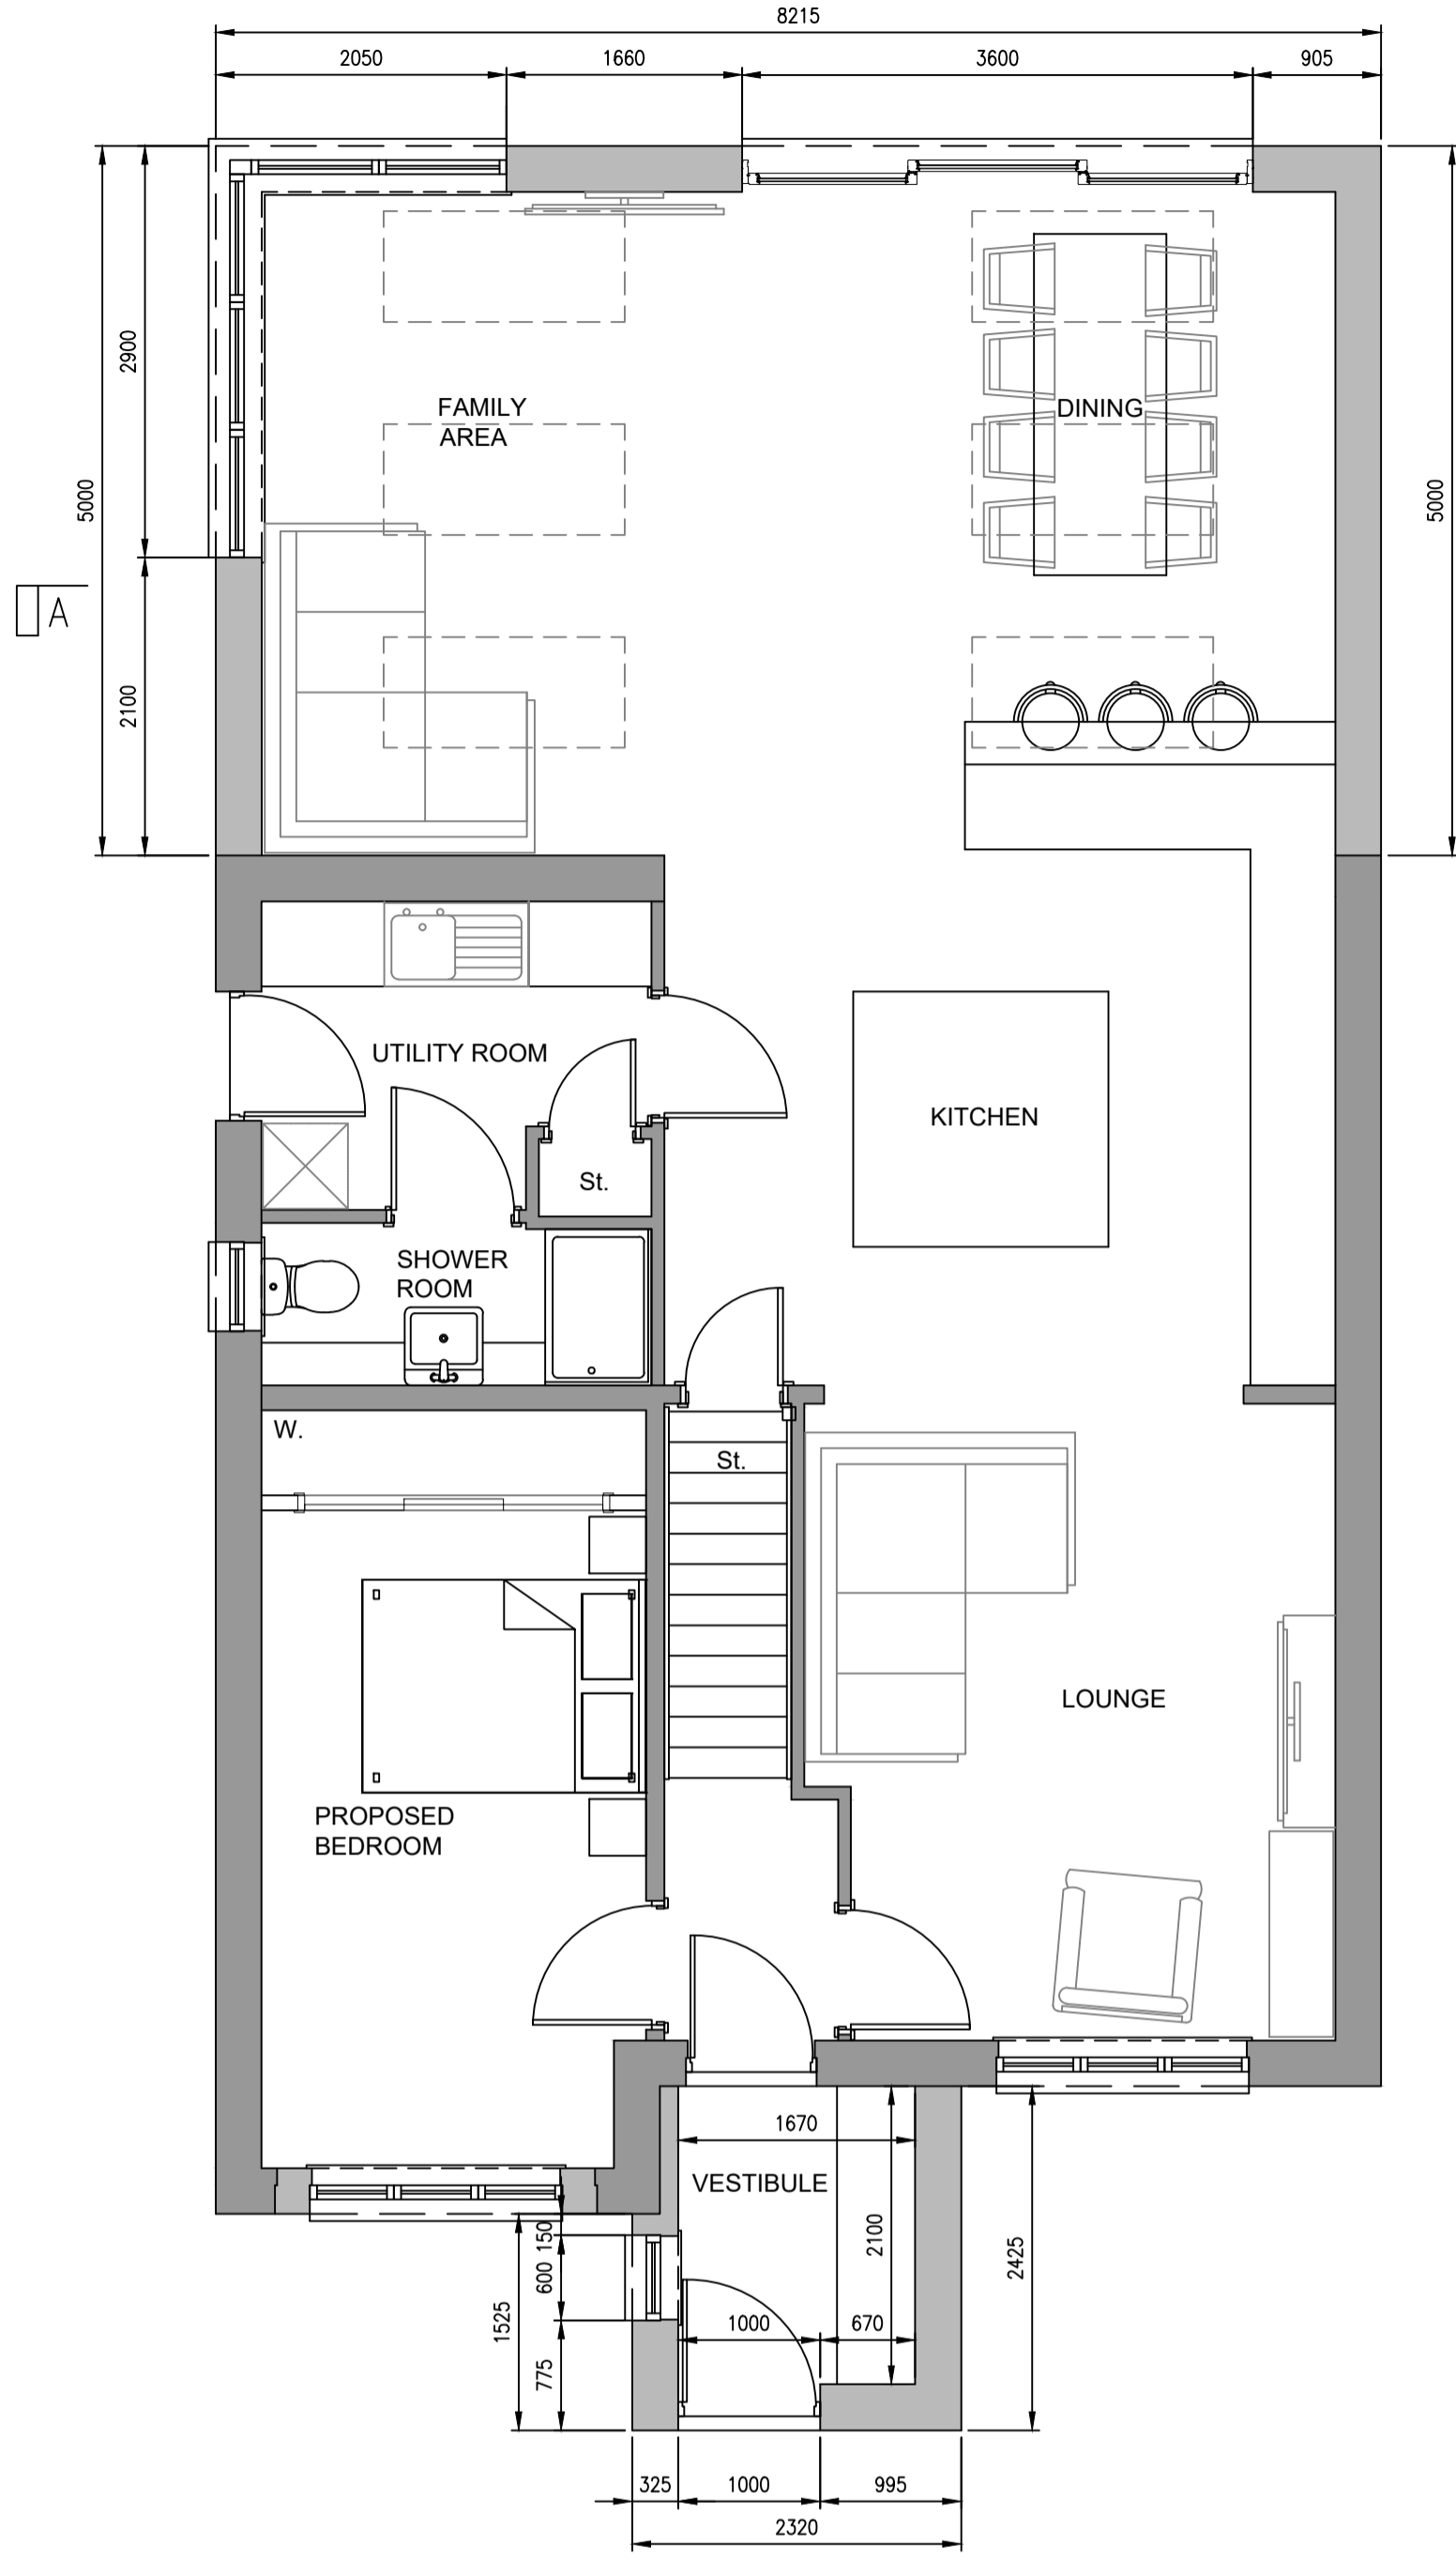

GROUND FLOOR PLAN
SCALE 1:50

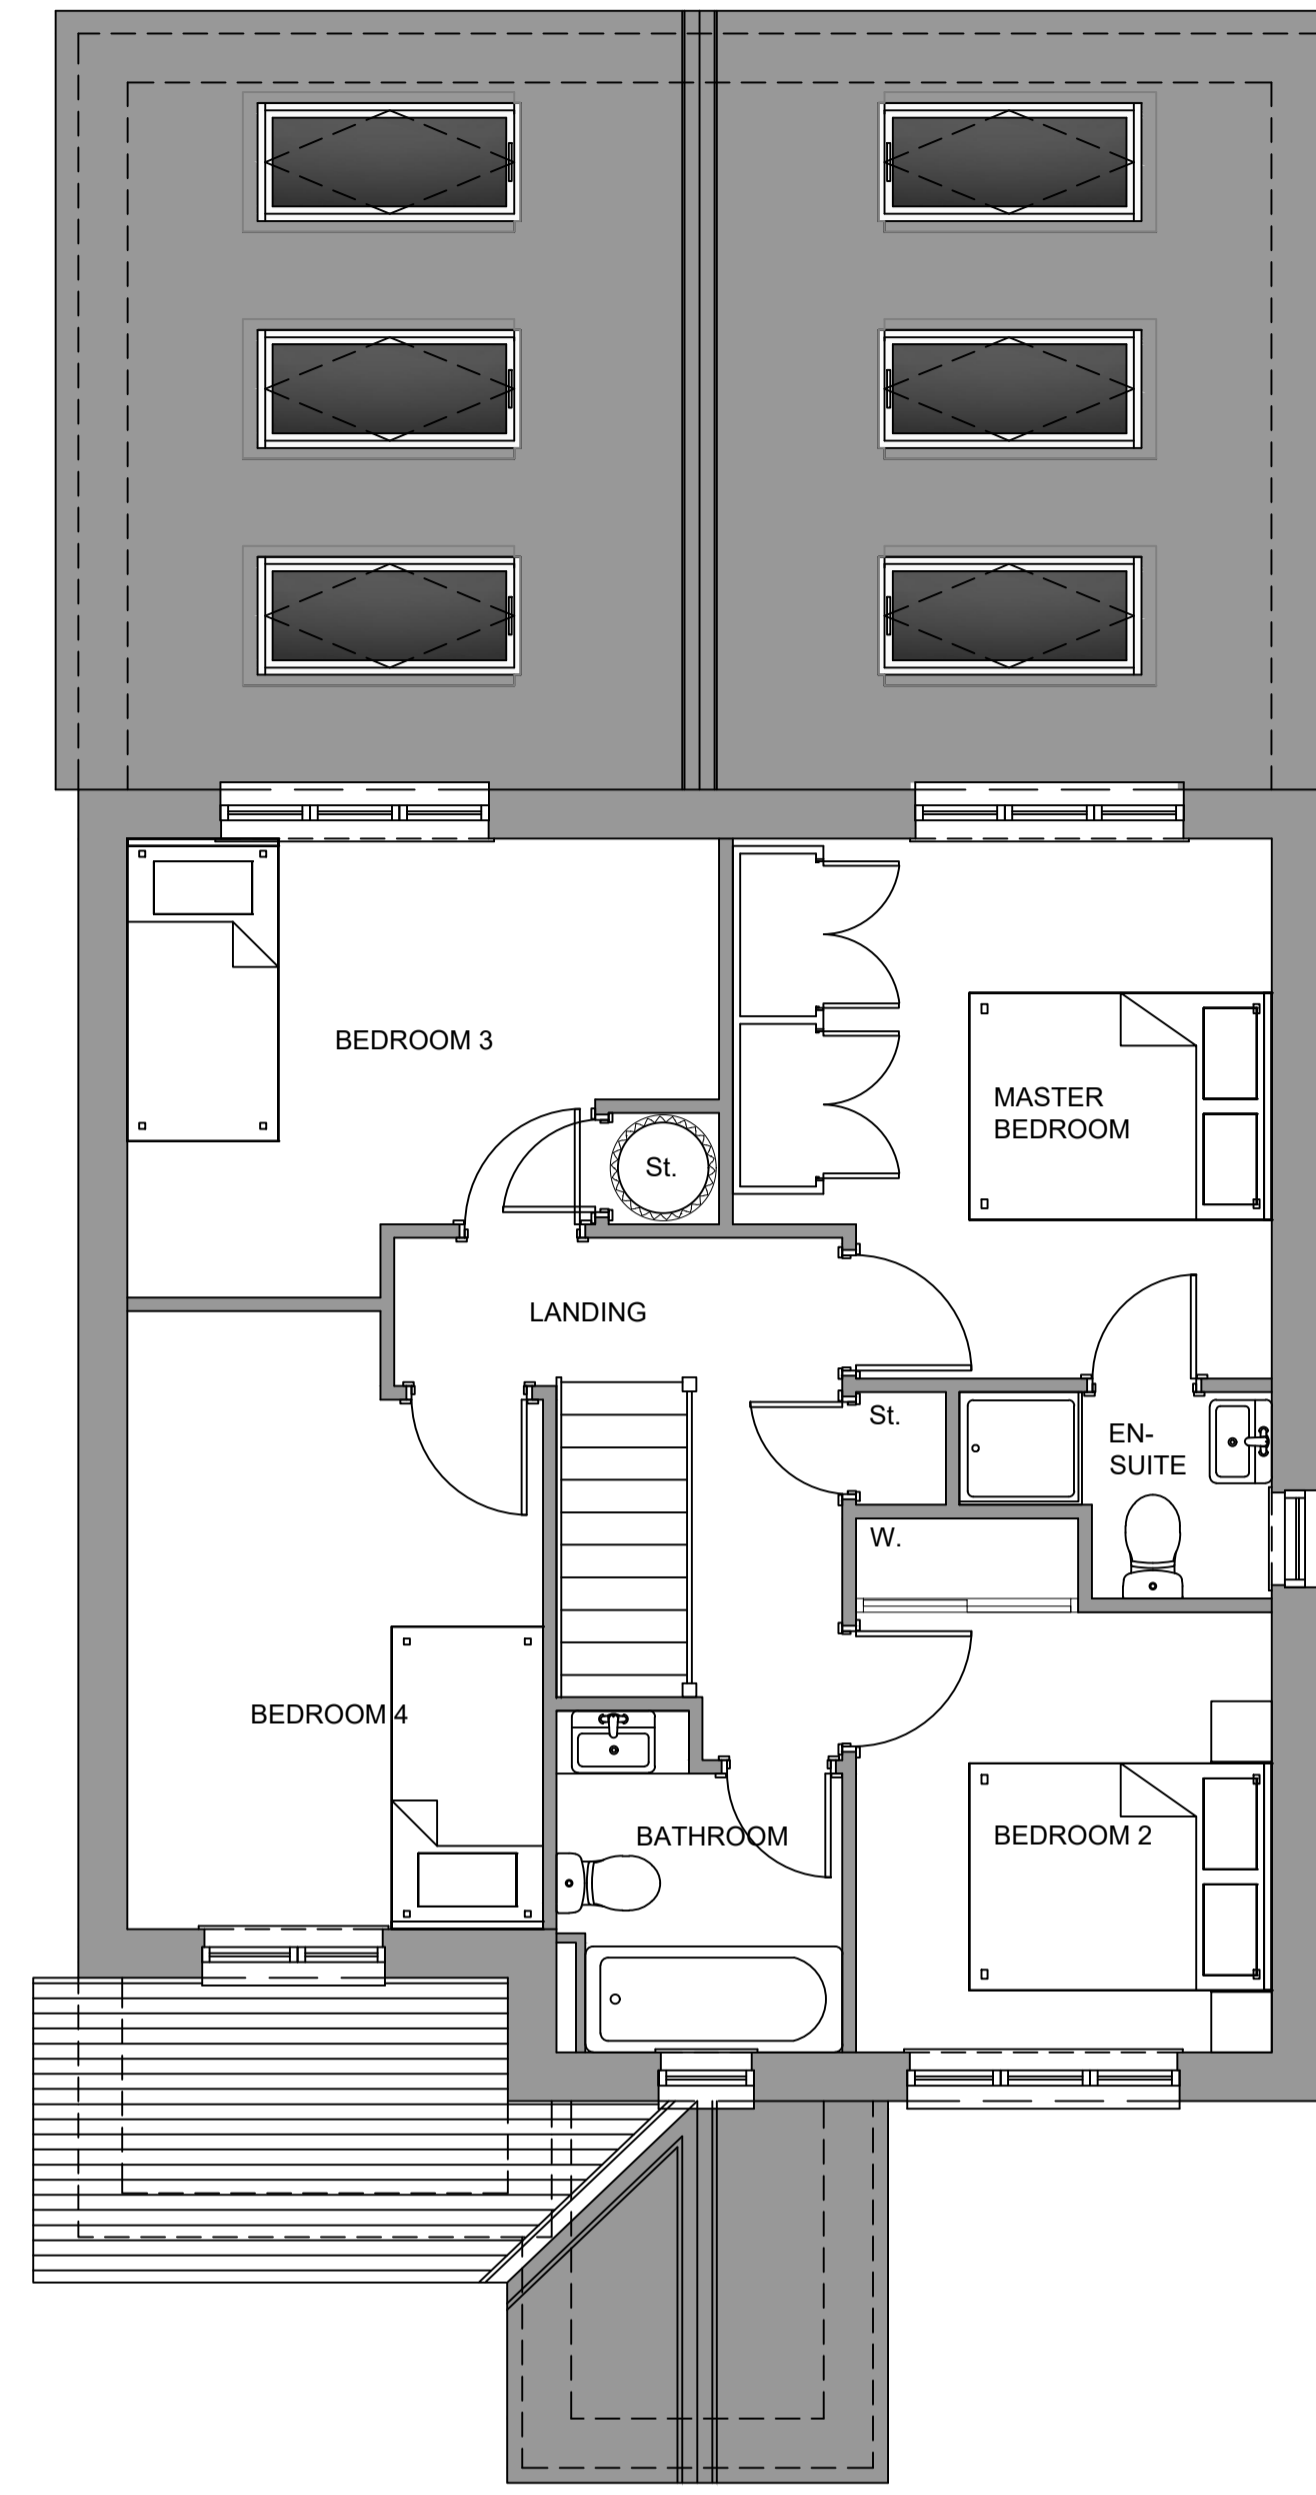

FIRST FLOOR PLAN
SCALE 1:50

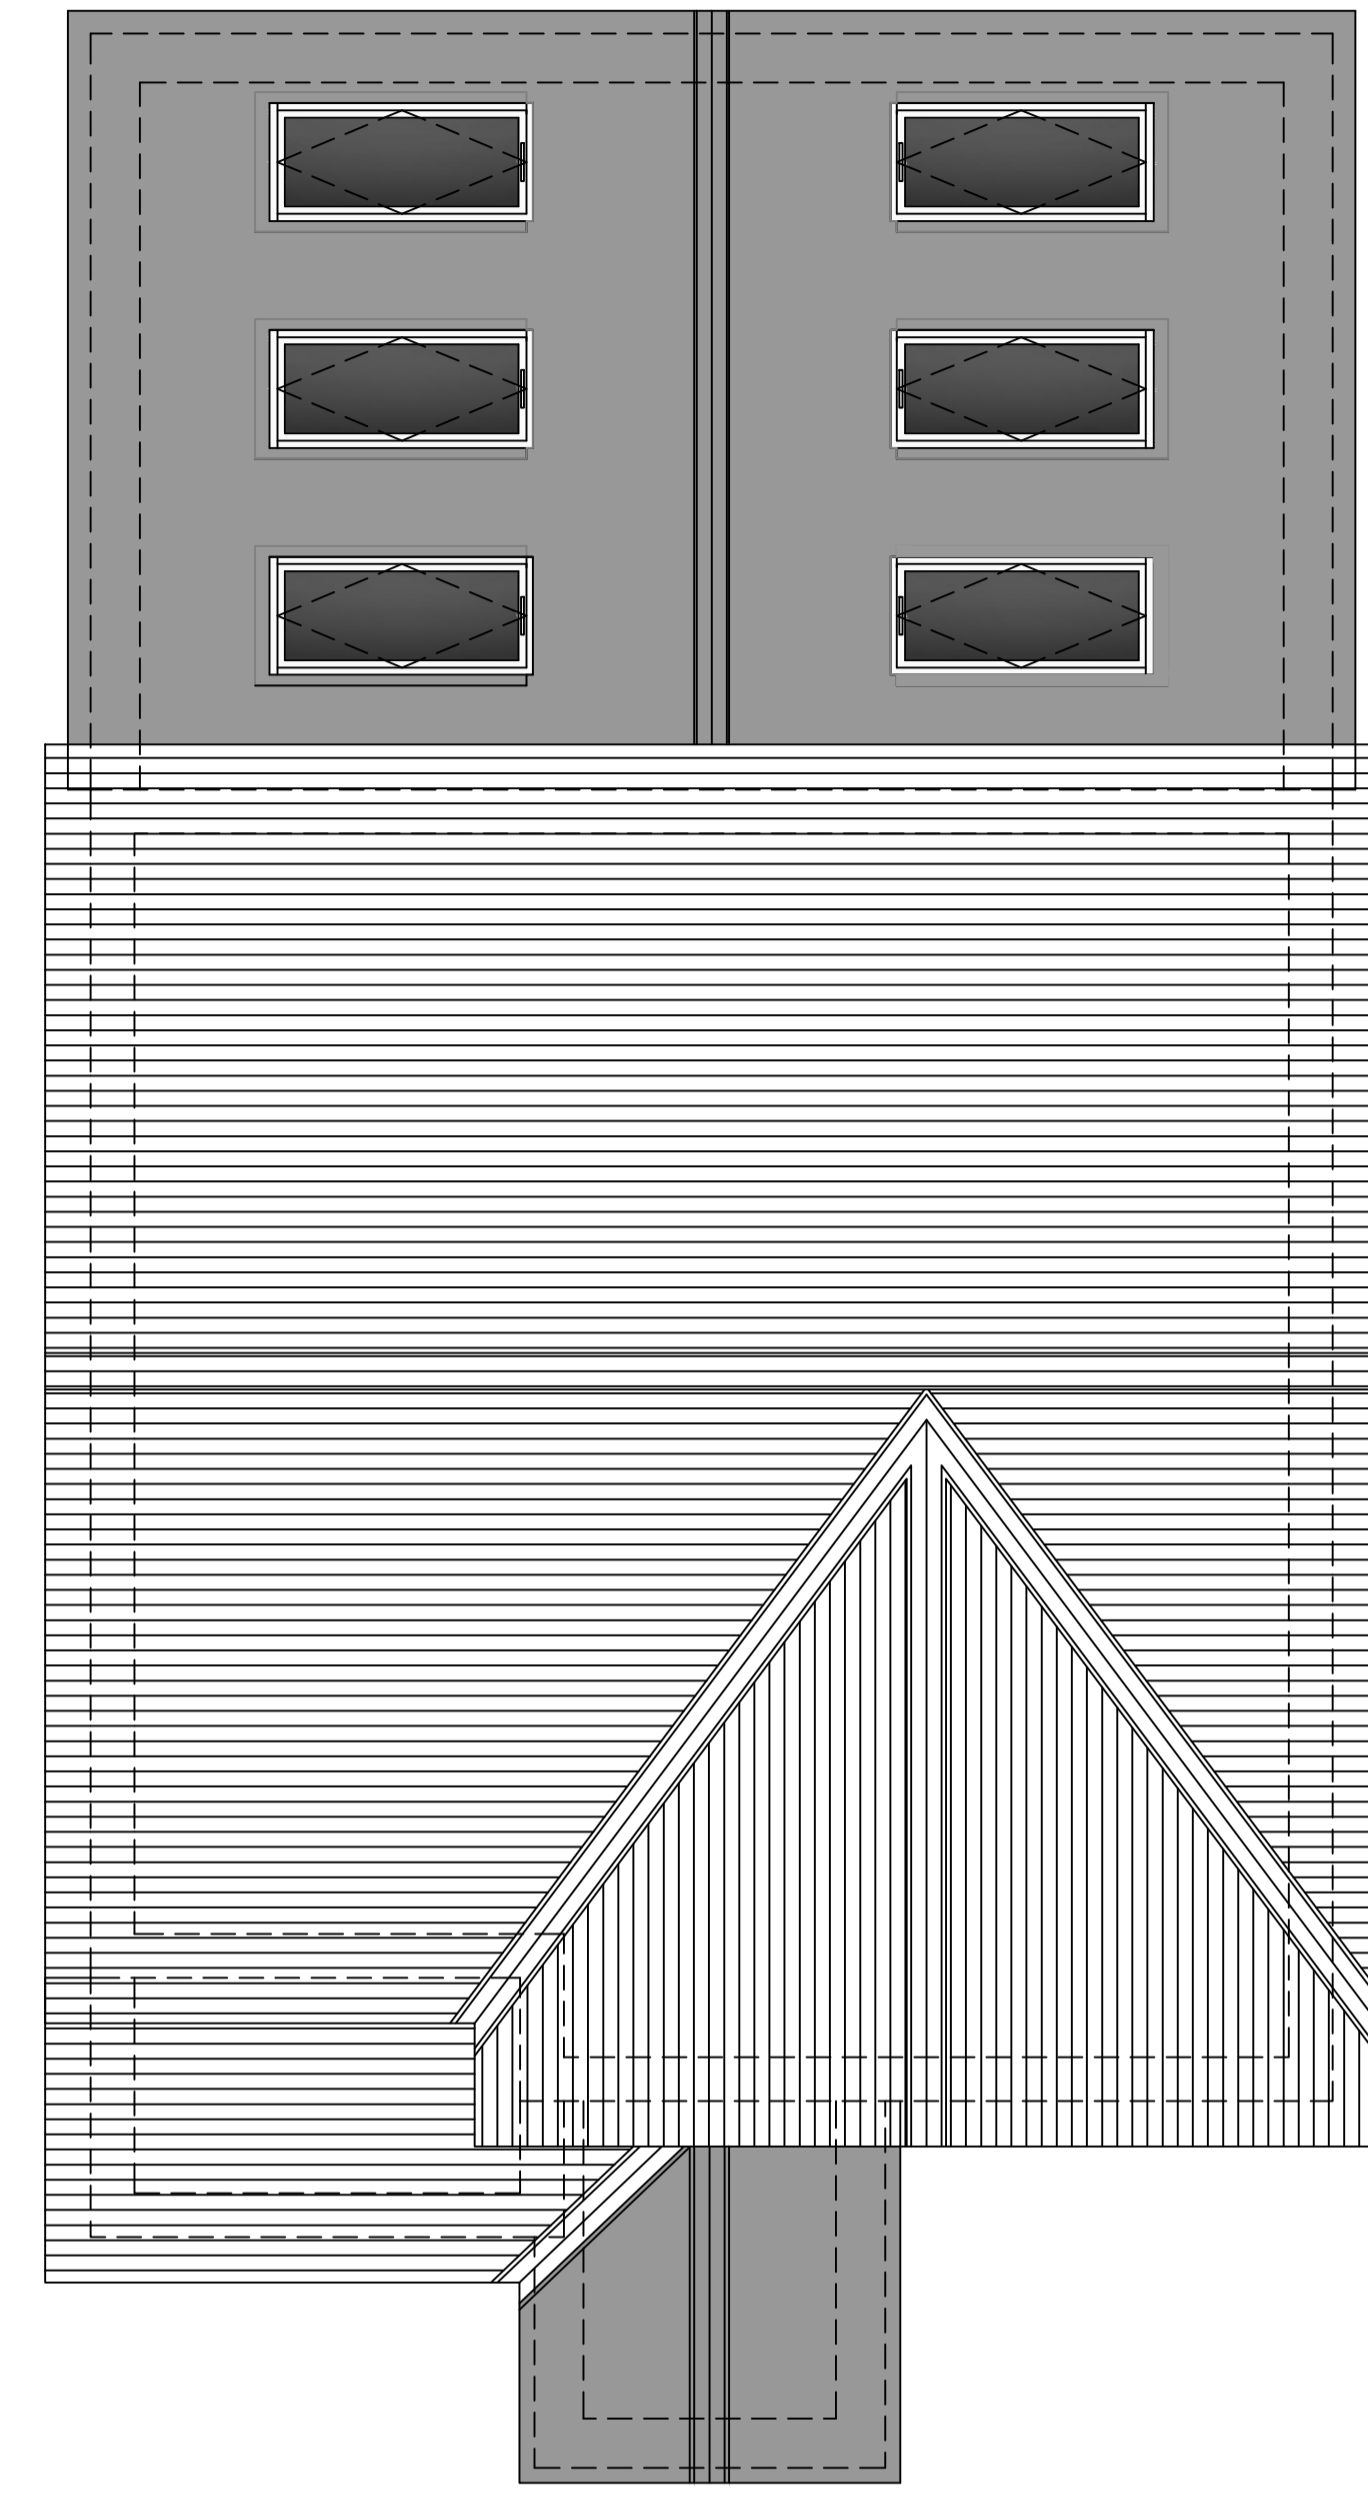

ROOF PLAN
SCALE 1:50



SOUTH WEST ELEVATION
SCALE 1:100



NORTH WEST ELEVATION
SCALE 1:100



NORTH EAST ELEVATION
SCALE 1:100



SOUTH EAST ELEVATION
SCALE 1:100

Project
Proposed Alterations And Extension At:
 11 Scotsmill View
 Blackburn
 Aberdeenshire
 AB21 0FZ

For - Mr & Mrs F Unnar Saemundsson

Drawing No.	Revision	Date	By
2304 - 020	A.	February 2021	AJB

Scale: As noted @ A1

Note: Dimensions must not be scaled from this drawing. If in any doubt - ask! All dimensions to be checked prior to work commencing or prior to any components being manufactured. Any discrepancy to be reported. All work and material to comply fully with all current British Standards Codes of Practice, building regulations, IEE regulations and all HSE acts.

This drawing is copyright of John Wink Design. ©

JOHN WINK DESIGN

CIAT
 Registered Practice

CHARTERED PRACTICE