



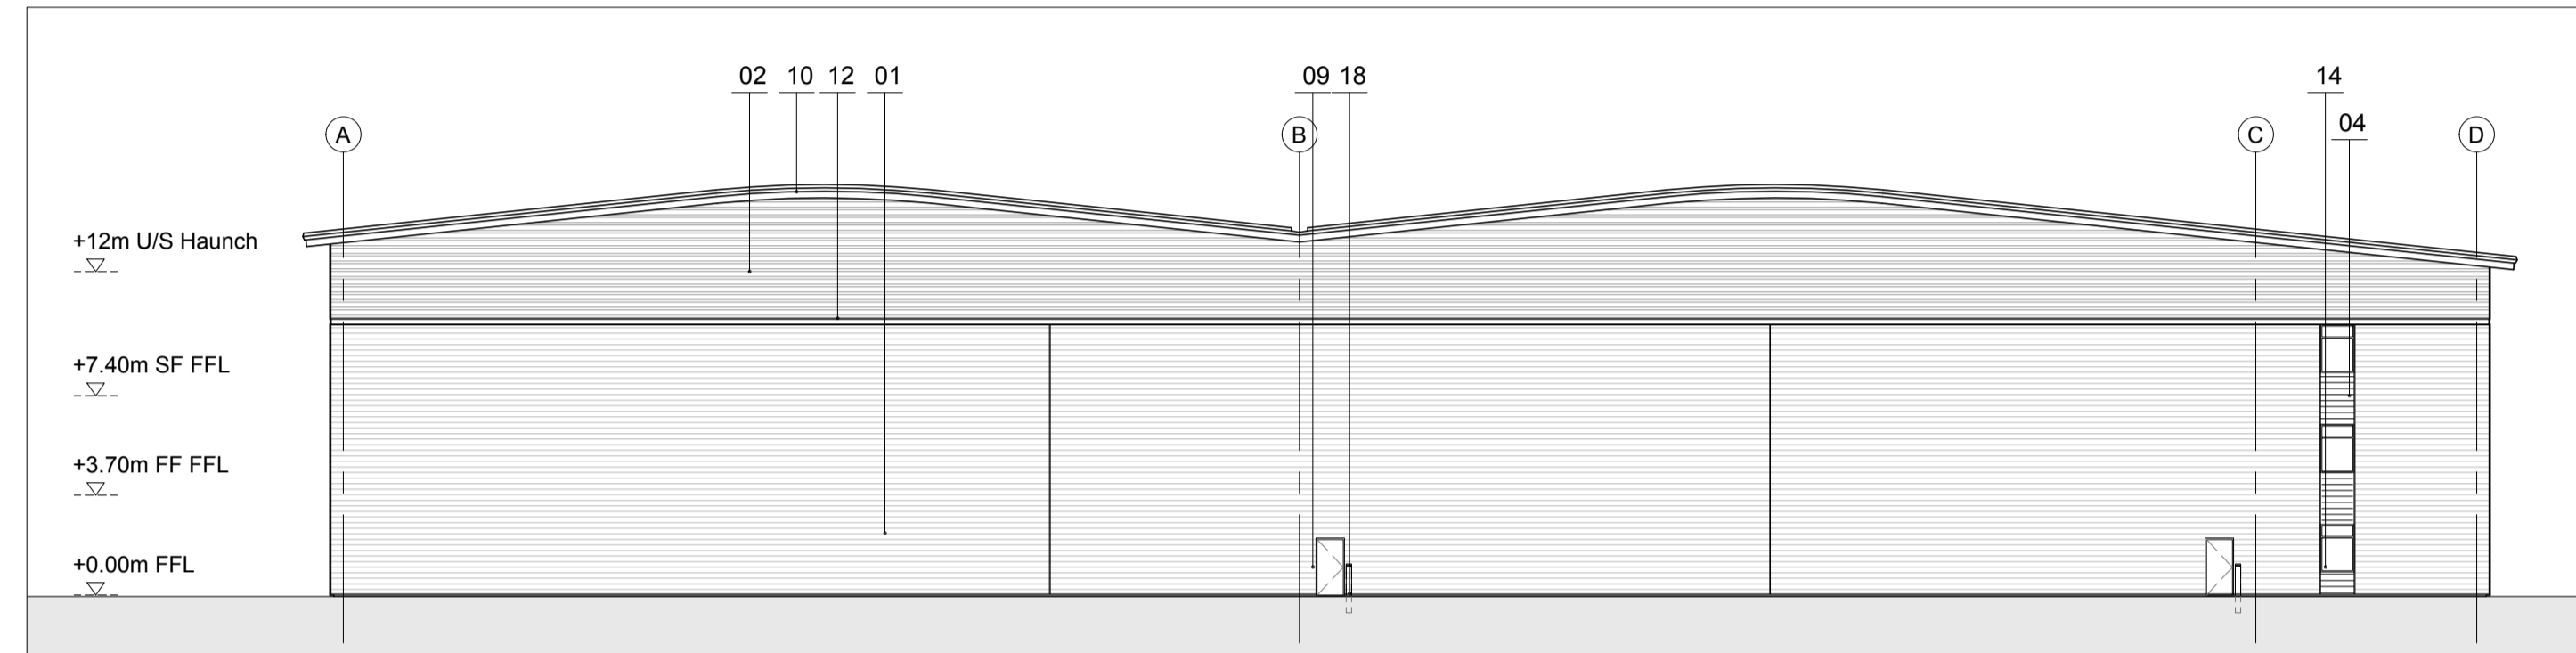


**01 South West Elevation**  
1:250 @ A1




**02 North West Elevation**  
1:250 @ A1

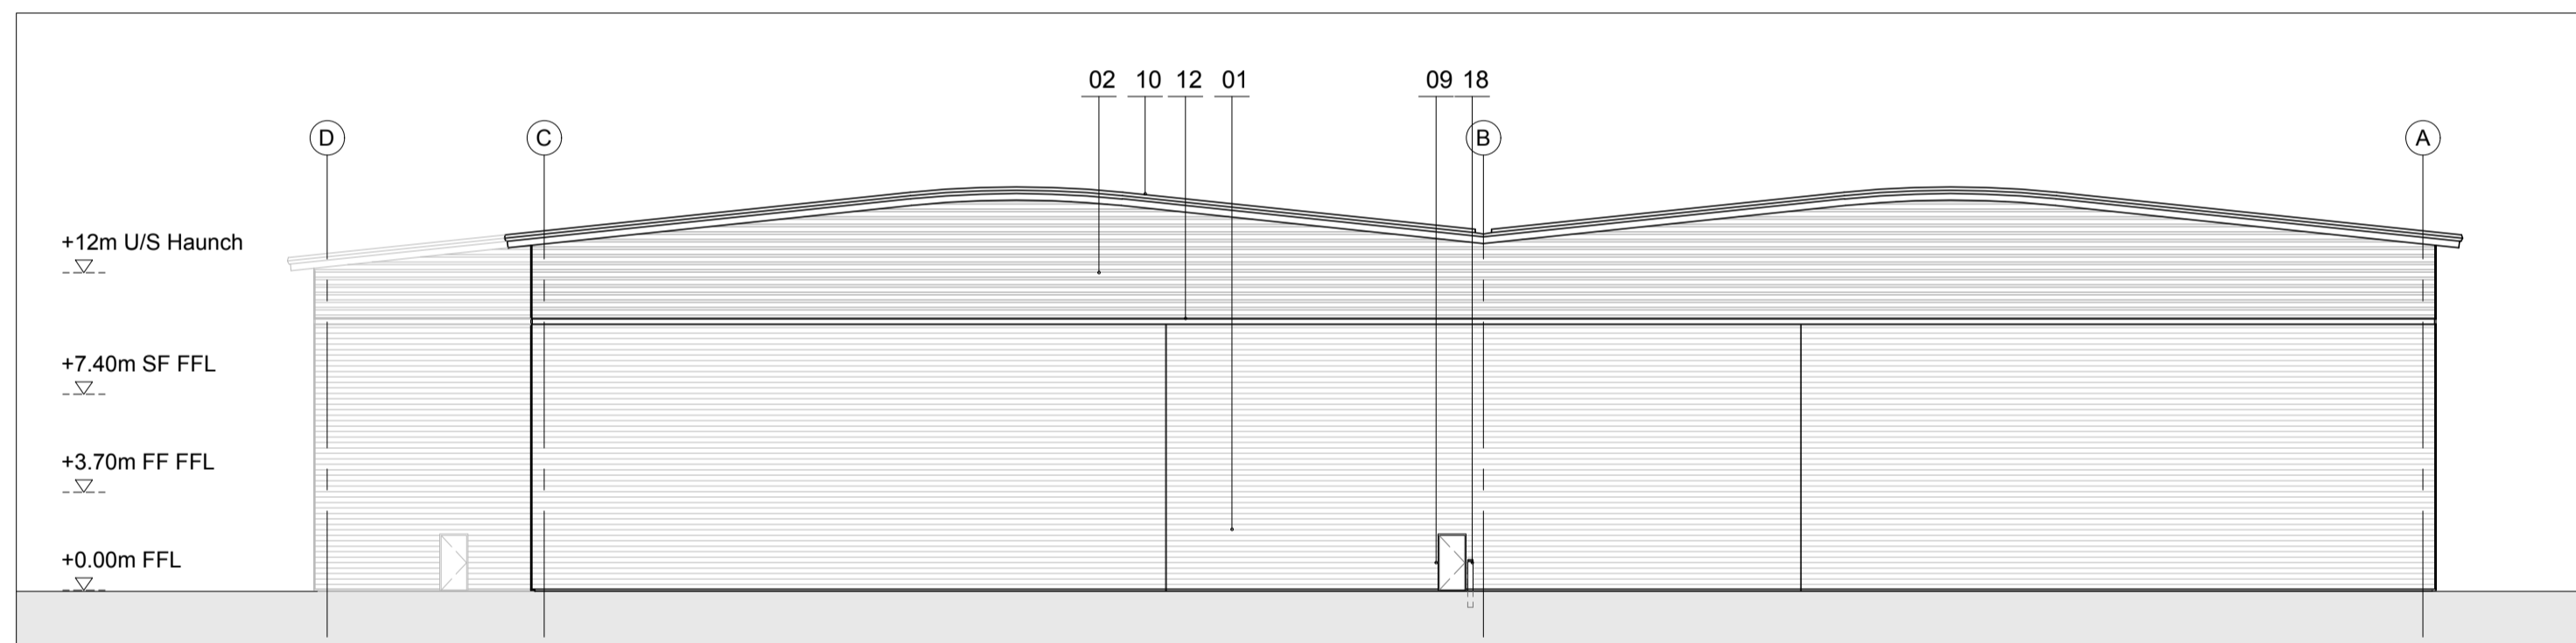

**03 South East Elevation**  
1:250 @ A1

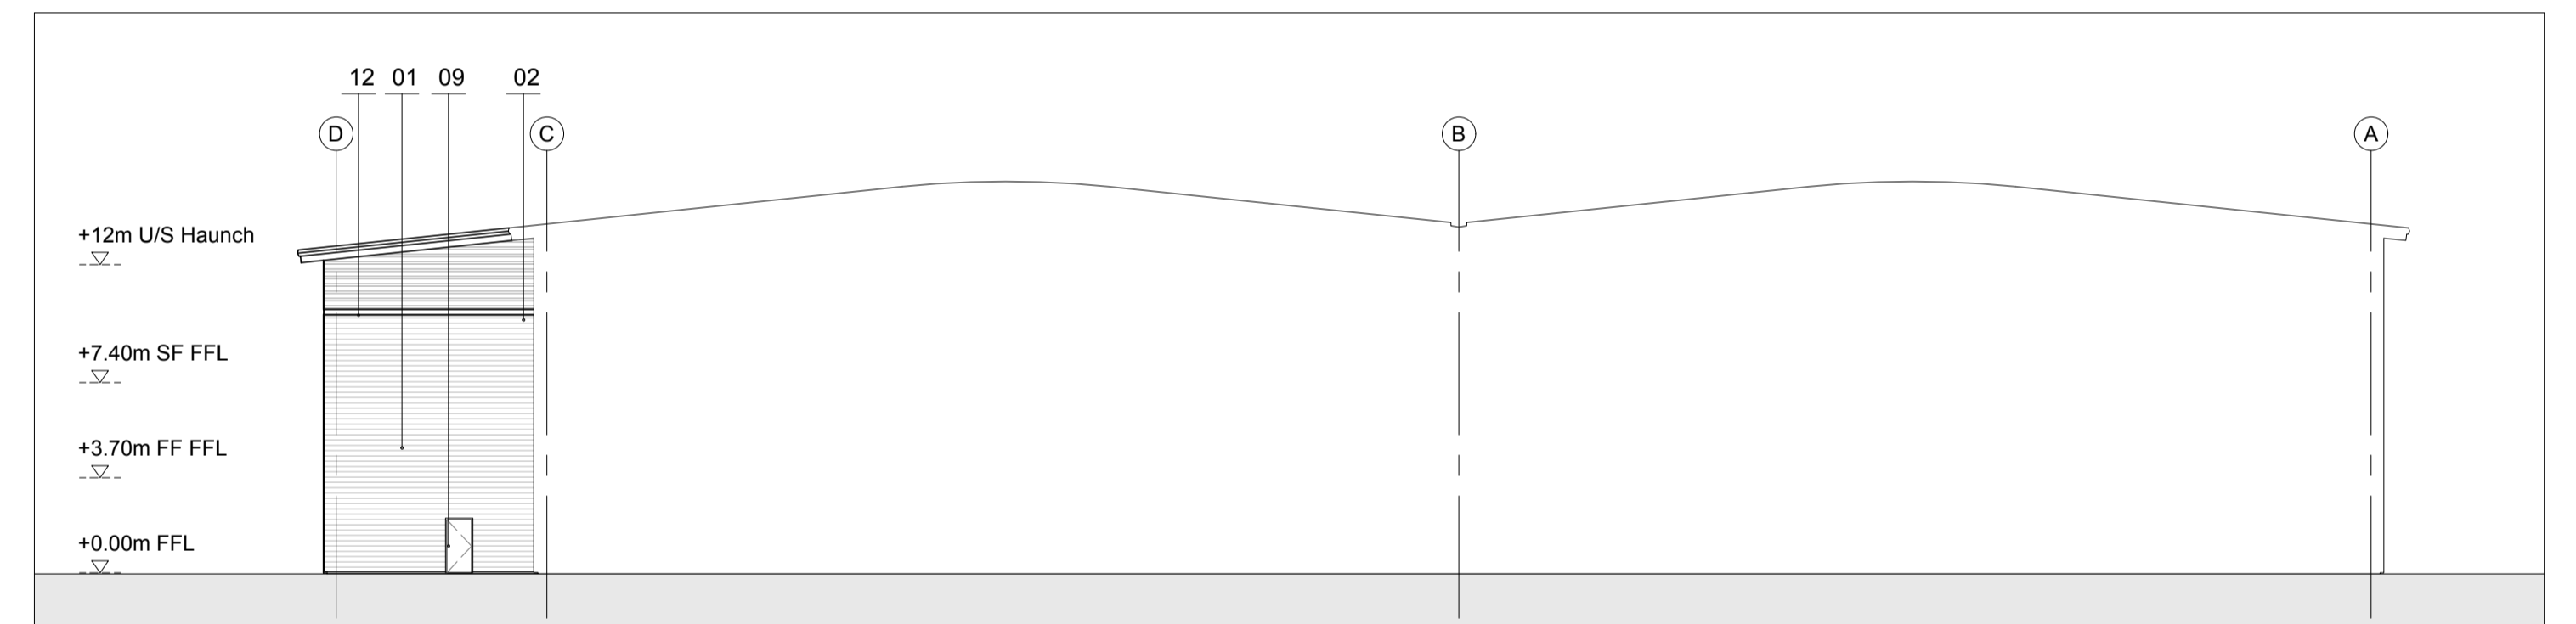

**04 South East Elevation**  
1:250 @ A1

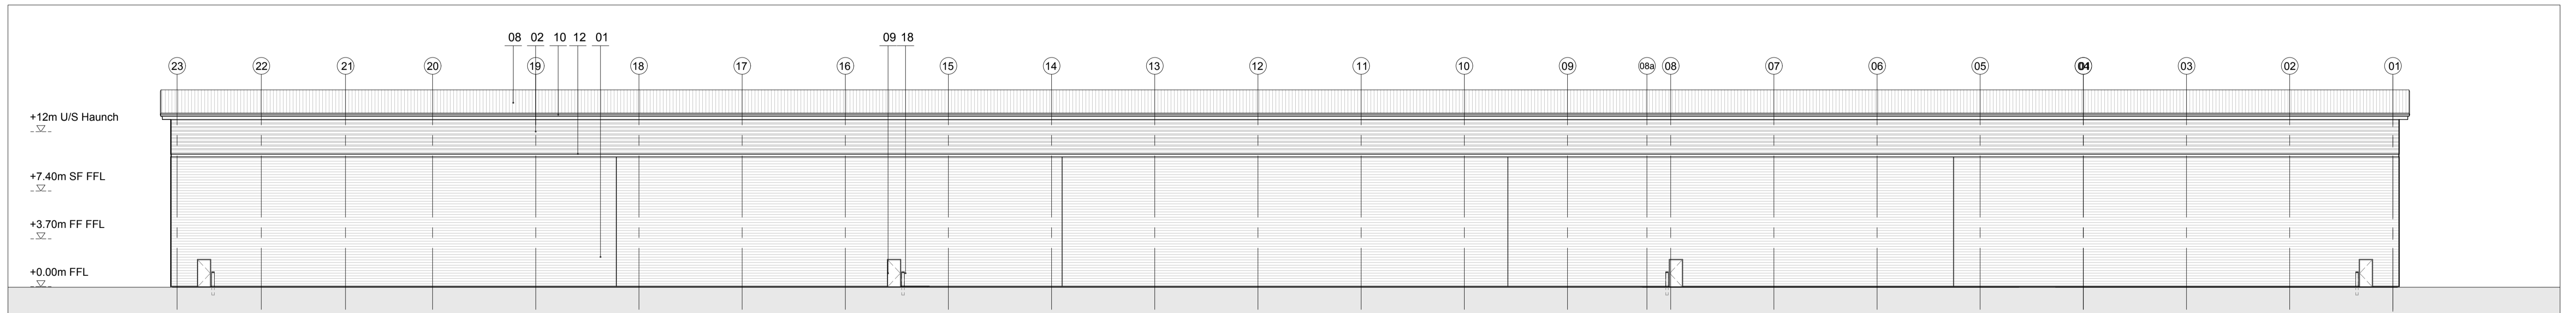

**05 North East Elevation**  
1:250 @ A1

Disclaimer: Subject to survey.	Rev: Notes:	Date:	Dwn:	Iss:
	- First Issue	01.02.21	HT	HA
Notes:	- Planning Issue	11.02.21	HT	HA

**hale**  
ARCHITECTURE  
22c Leathermarket Street, London, SE1 3HP



Client:

Project:  
Grimshaw Lane,  
Manchester

Drawing Title:  
Elevations  
Units 4

Project No: 20066	Scale @ A1 @ A3 1:250 / 1:500	Revision: -
----------------------	----------------------------------	----------------

Drawing No:  
**PL1104**