




Proposal subject to planning approval.
Drawings for planning purposes only, all dimensions to be checked and verified by the contractor prior to work commencing on site.
Contractor to ensure all materials are to Local Authority approval and to take into account everything necessary for the proper execution of the works.

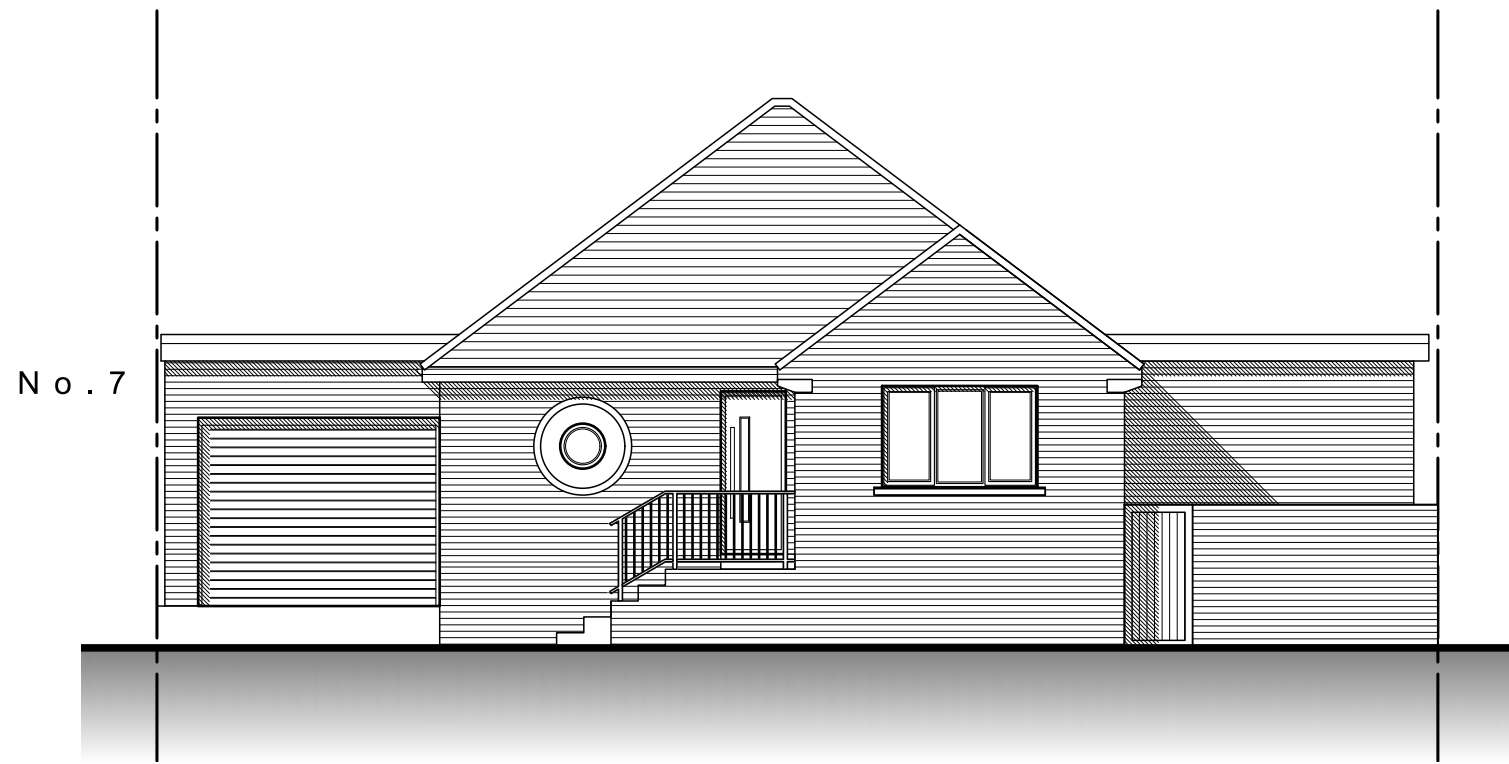


PROPOSED FRONT
(EAST) ELEVATION
1:100

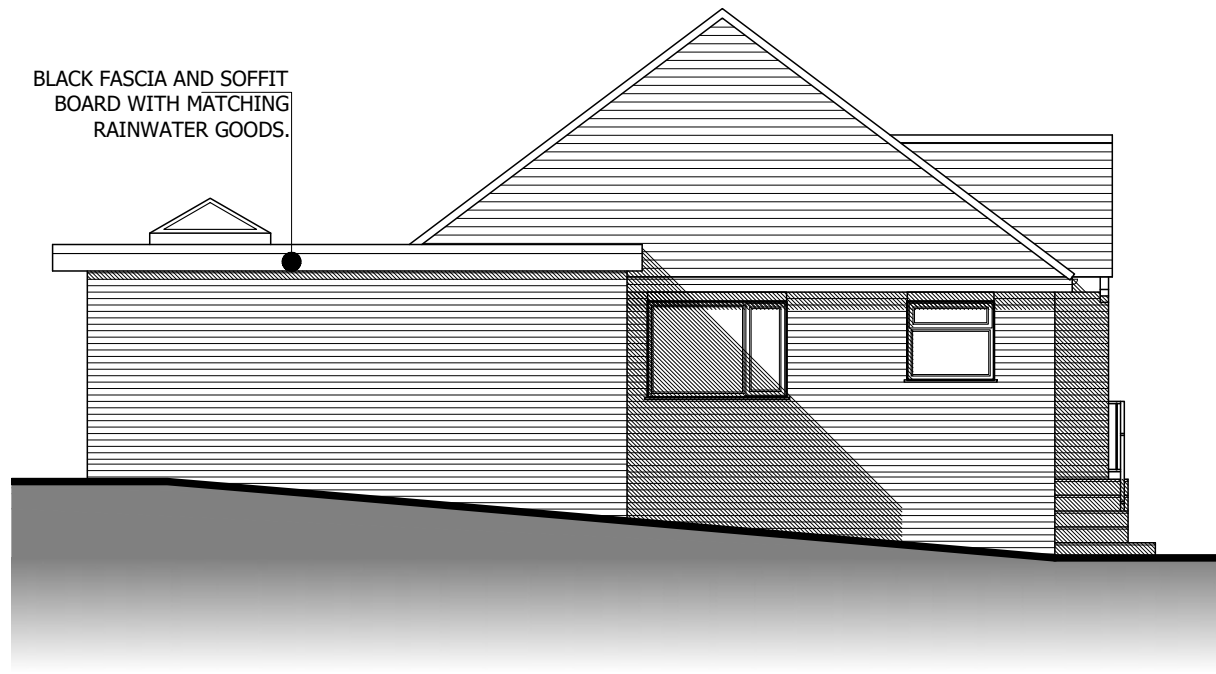


PROPOSED SIDE
(SOUTH) ELEVATION
1:100

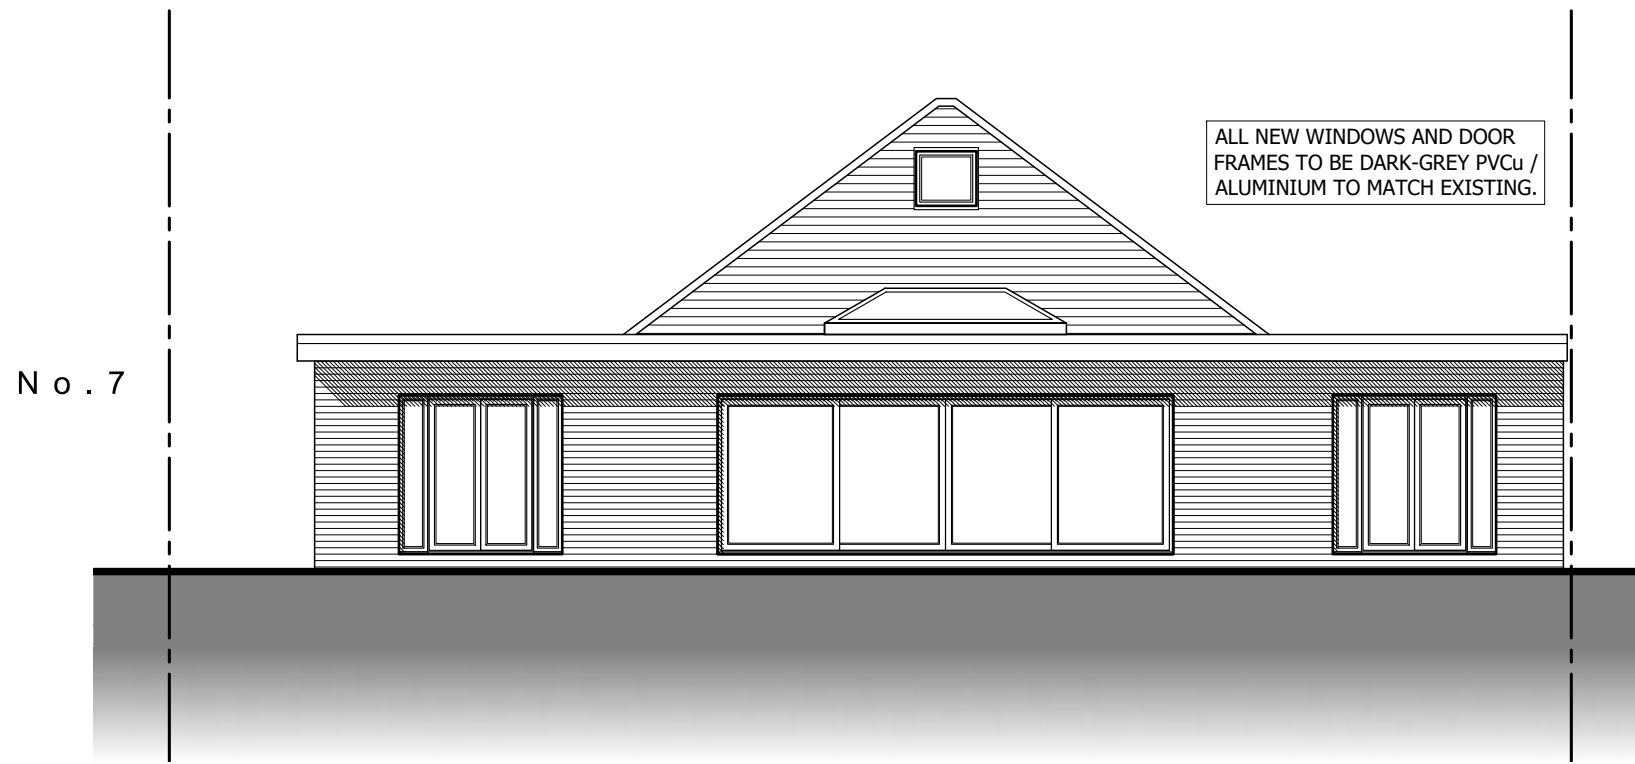


PROPOSED REAR
(WEST) ELEVATION
1:100

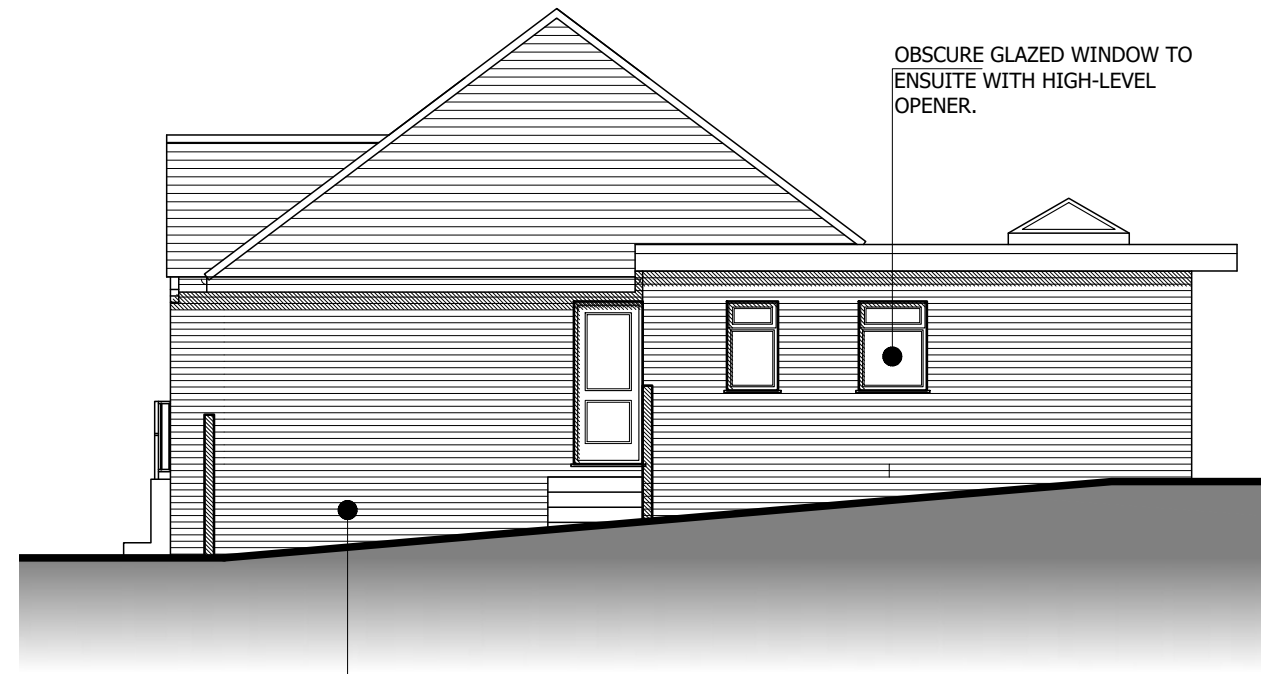

PROPOSED SIDE
(NORTH) ELEVATION
1:100

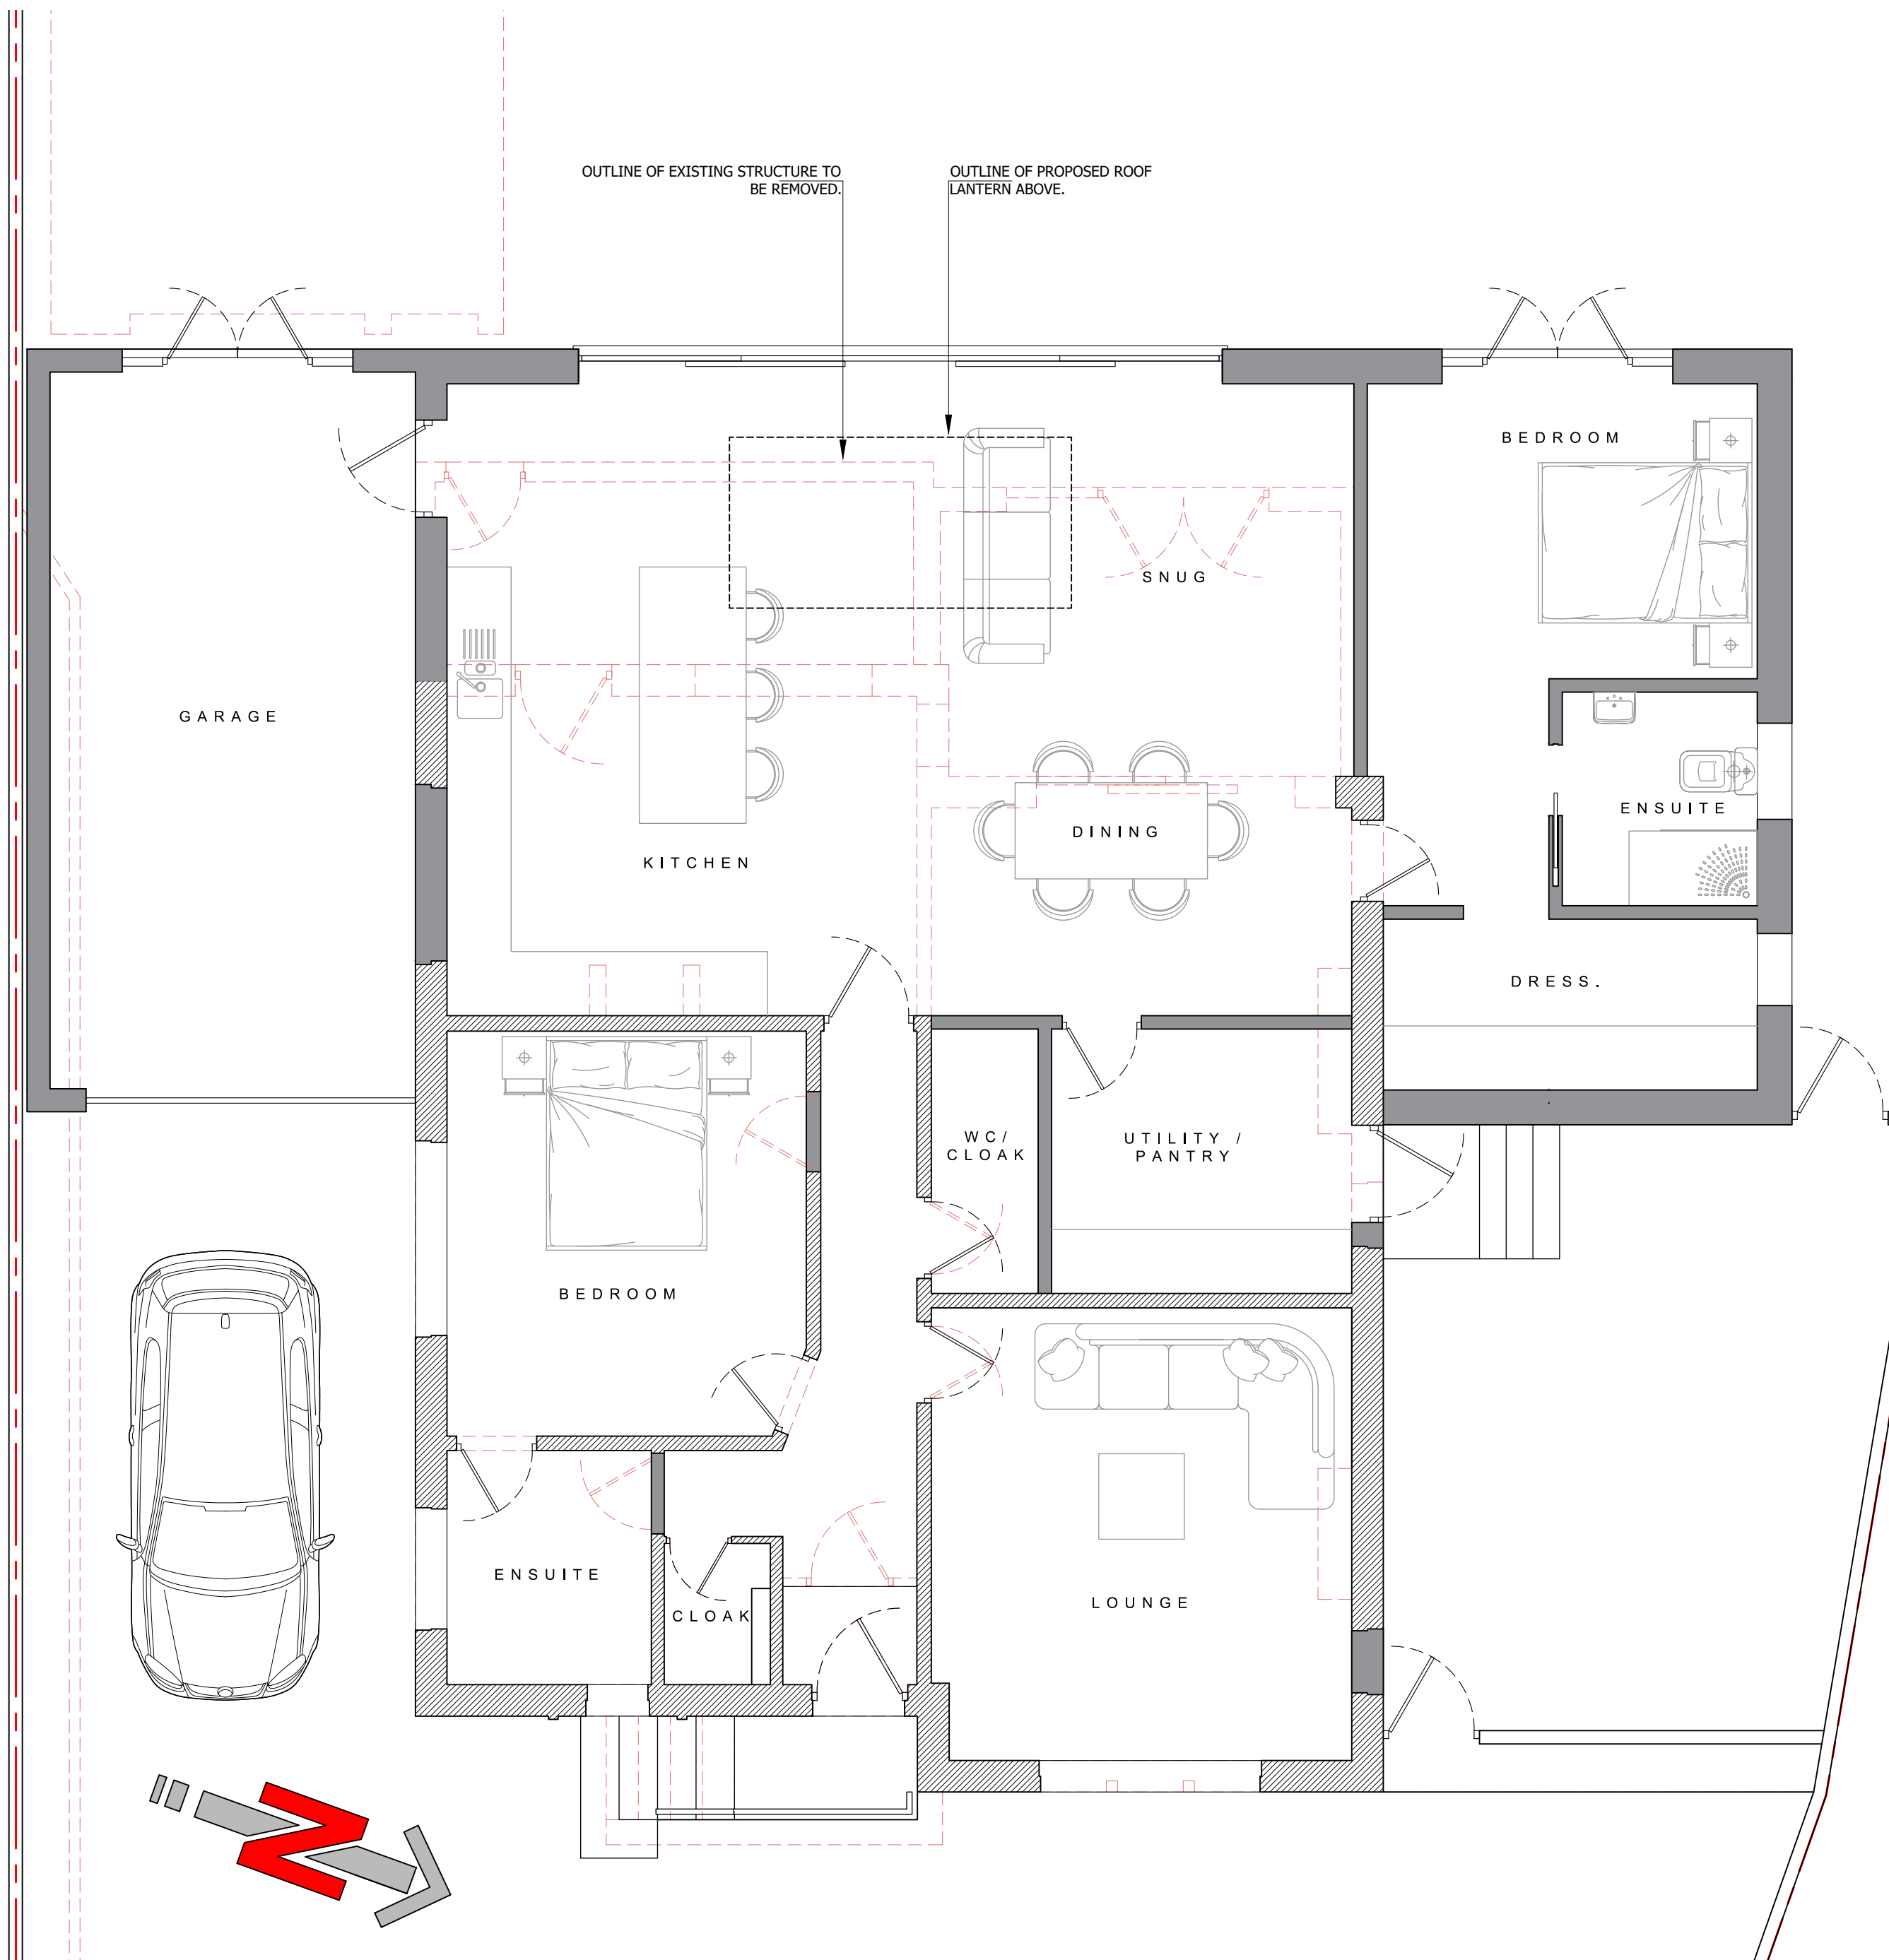

PROPOSED GROUND-FLOOR PLAN
1:50

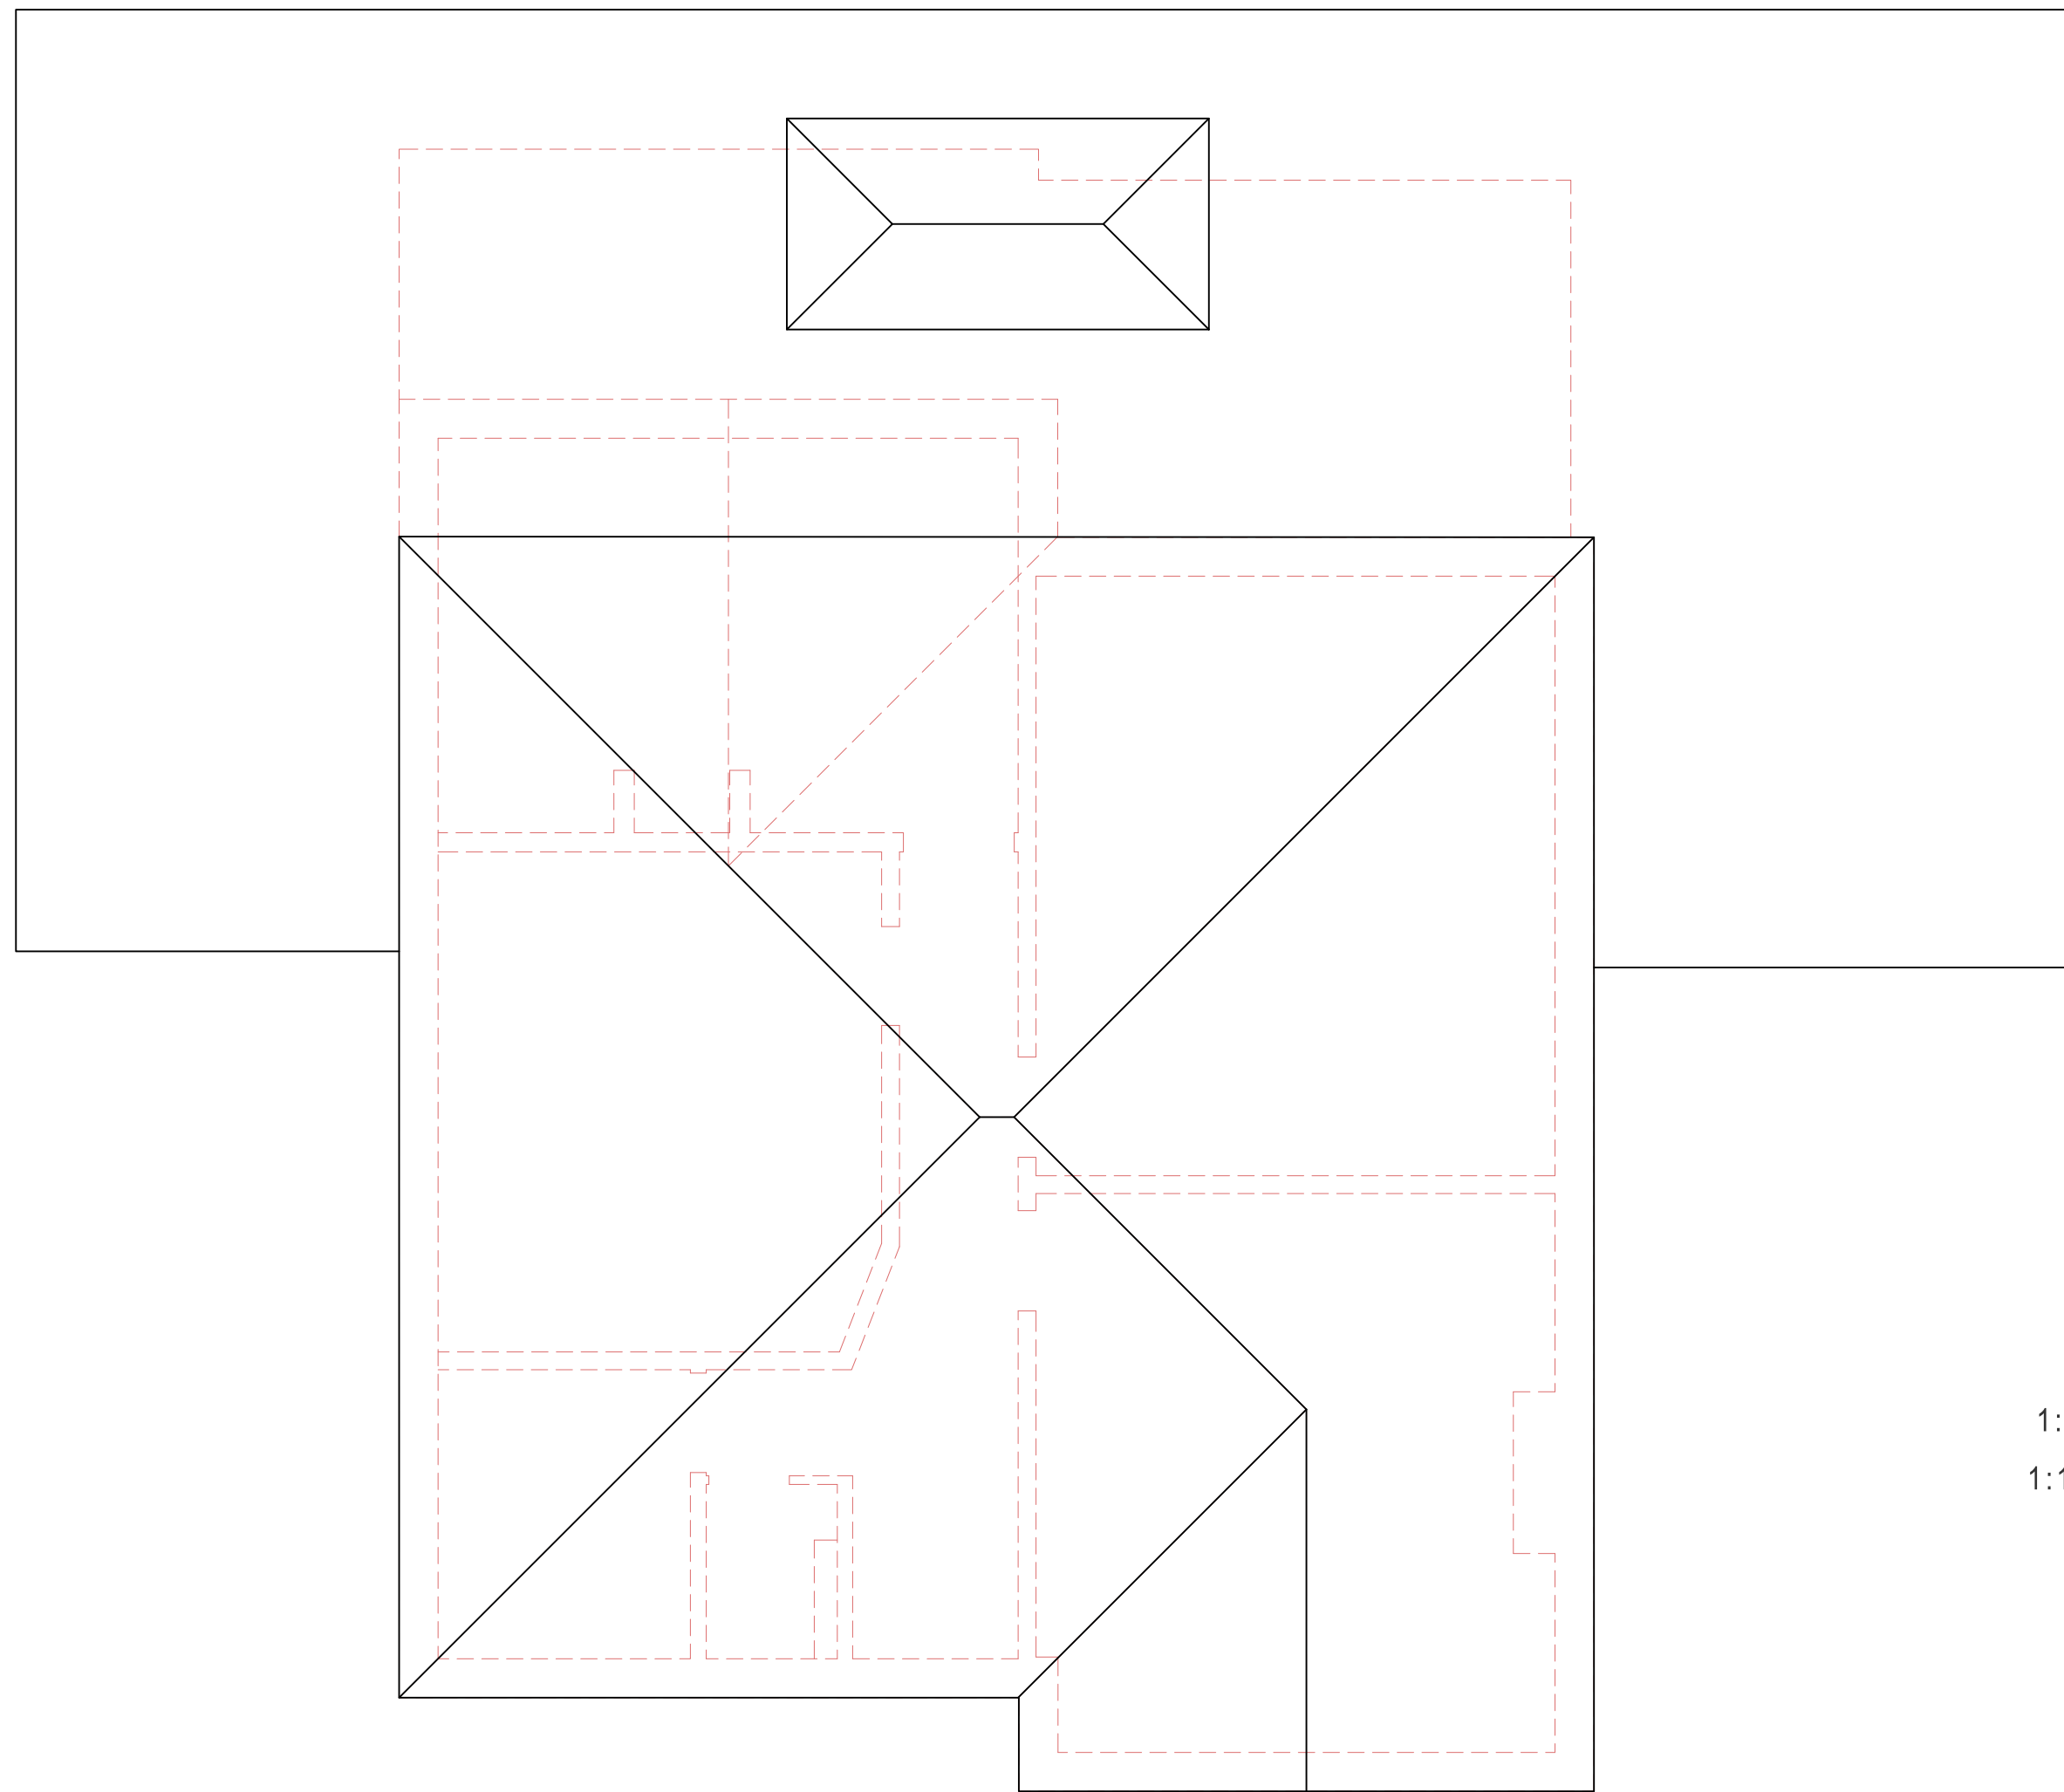

PROPOSED ROOF PLAN
1:50

KEY:

- PROPOSED NEW STRUCTURE
- EXISTING STRUCTURE TO REMAIN
- EXISTING STRUCTURE TO BE REMOVED

Abbott - Hull
Associates

0m 1m 2m 3m 4m 5m
0m 1m 2m 3m 4m 5m 6m 7m 8m 9m 10m

PROJECT
9 HILSTONE LANE,
BLACKPOOL,
FY2 0SJ

DRAWING

PROPOSED PLANS & ELEVATIONS

DRAWING NO.	REV. F	DRAWN
20126_110	08/03/21	J. A-H
DATE	SCALE	
03/12/2020	1:50/100 @ A1	
W abbotthull.co.uk	T 01253 846420	
E info@abbotthull.co.uk	M 07725 005247	