


Proposal subject to planning approval.
Drawings for planning purposes only, all dimensions to be checked and verified by the contractor prior to work commencing on site.
Contractor to ensure all materials are to Local Authority approval and to take into account everything necessary for the proper execution of the works.

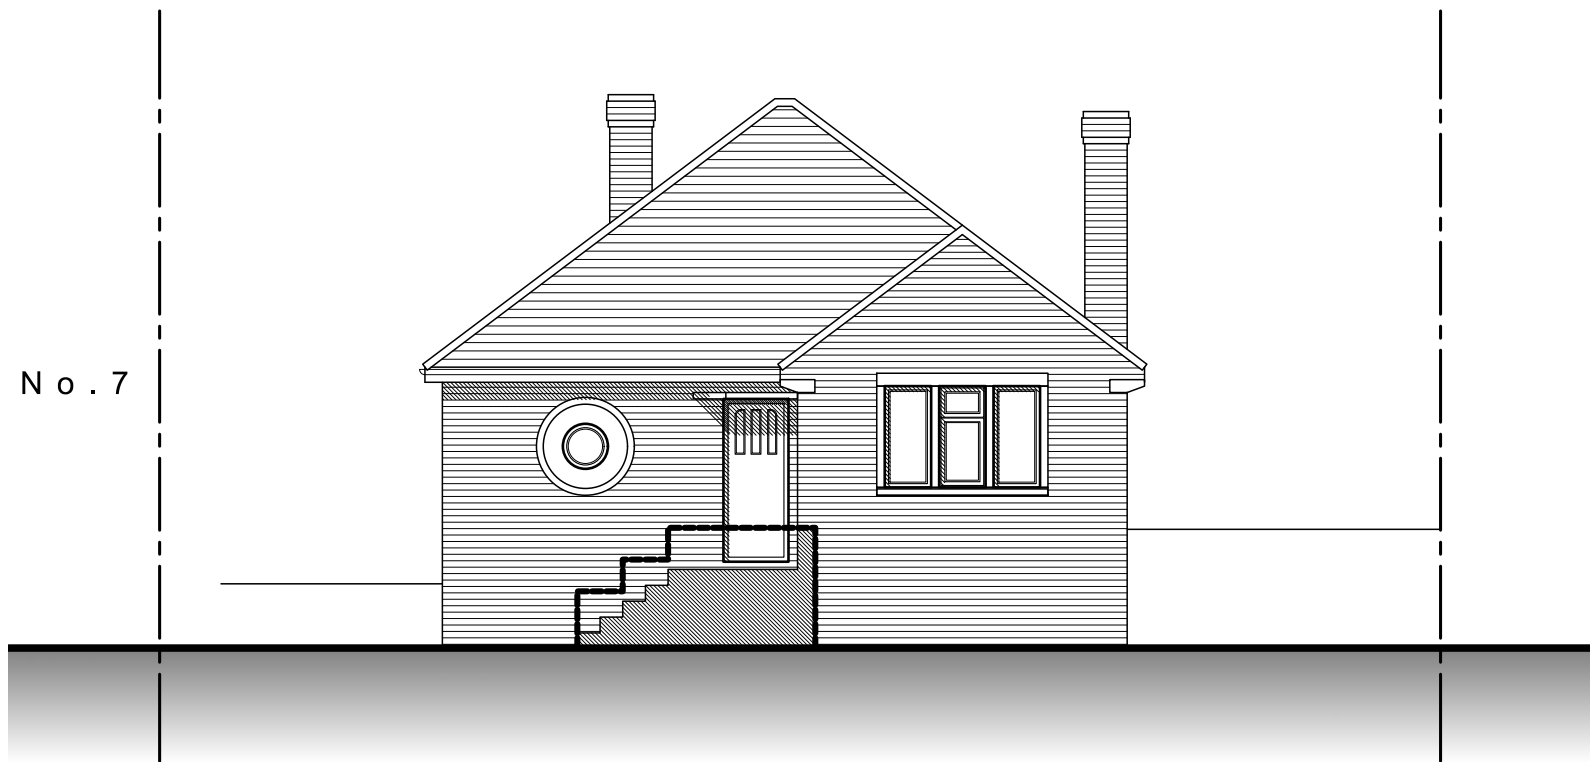


EXISTING FRONT
(EAST) ELEVATION
1:100





EXISTING SIDE
(SOUTH) ELEVATION
1:100




EXISTING REAR
(WEST) ELEVATION
1:100

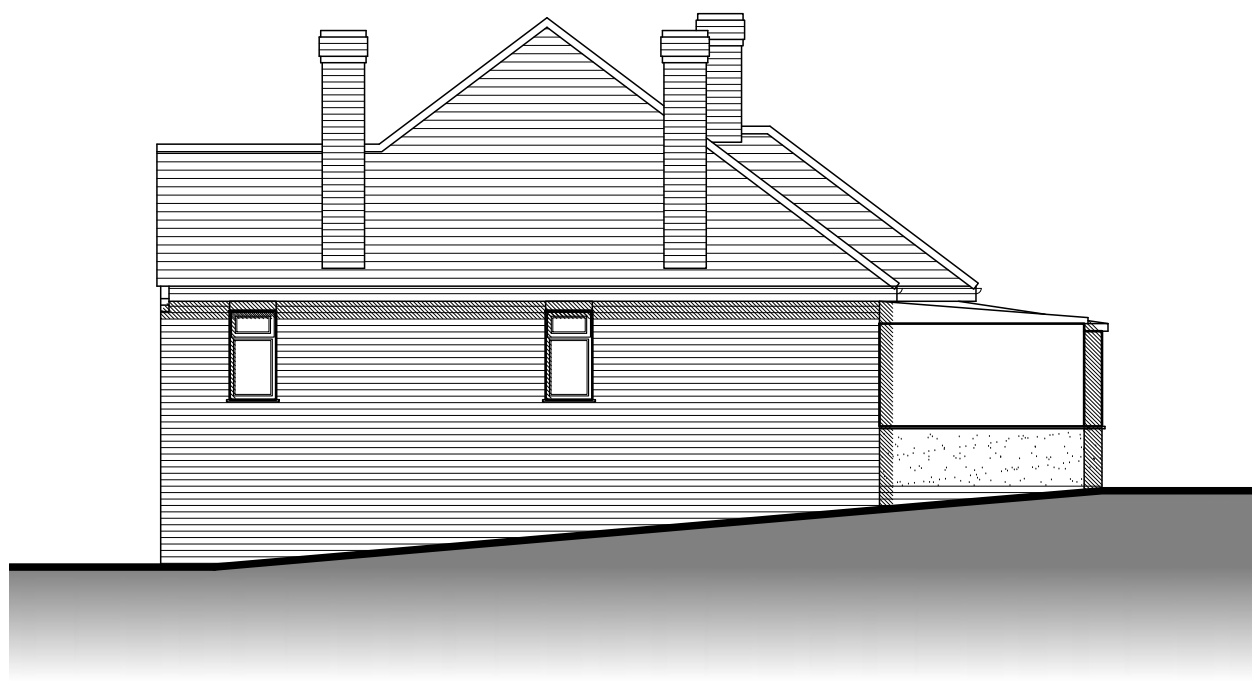

EXISTING SIDE
(NORTH) ELEVATION
1:100

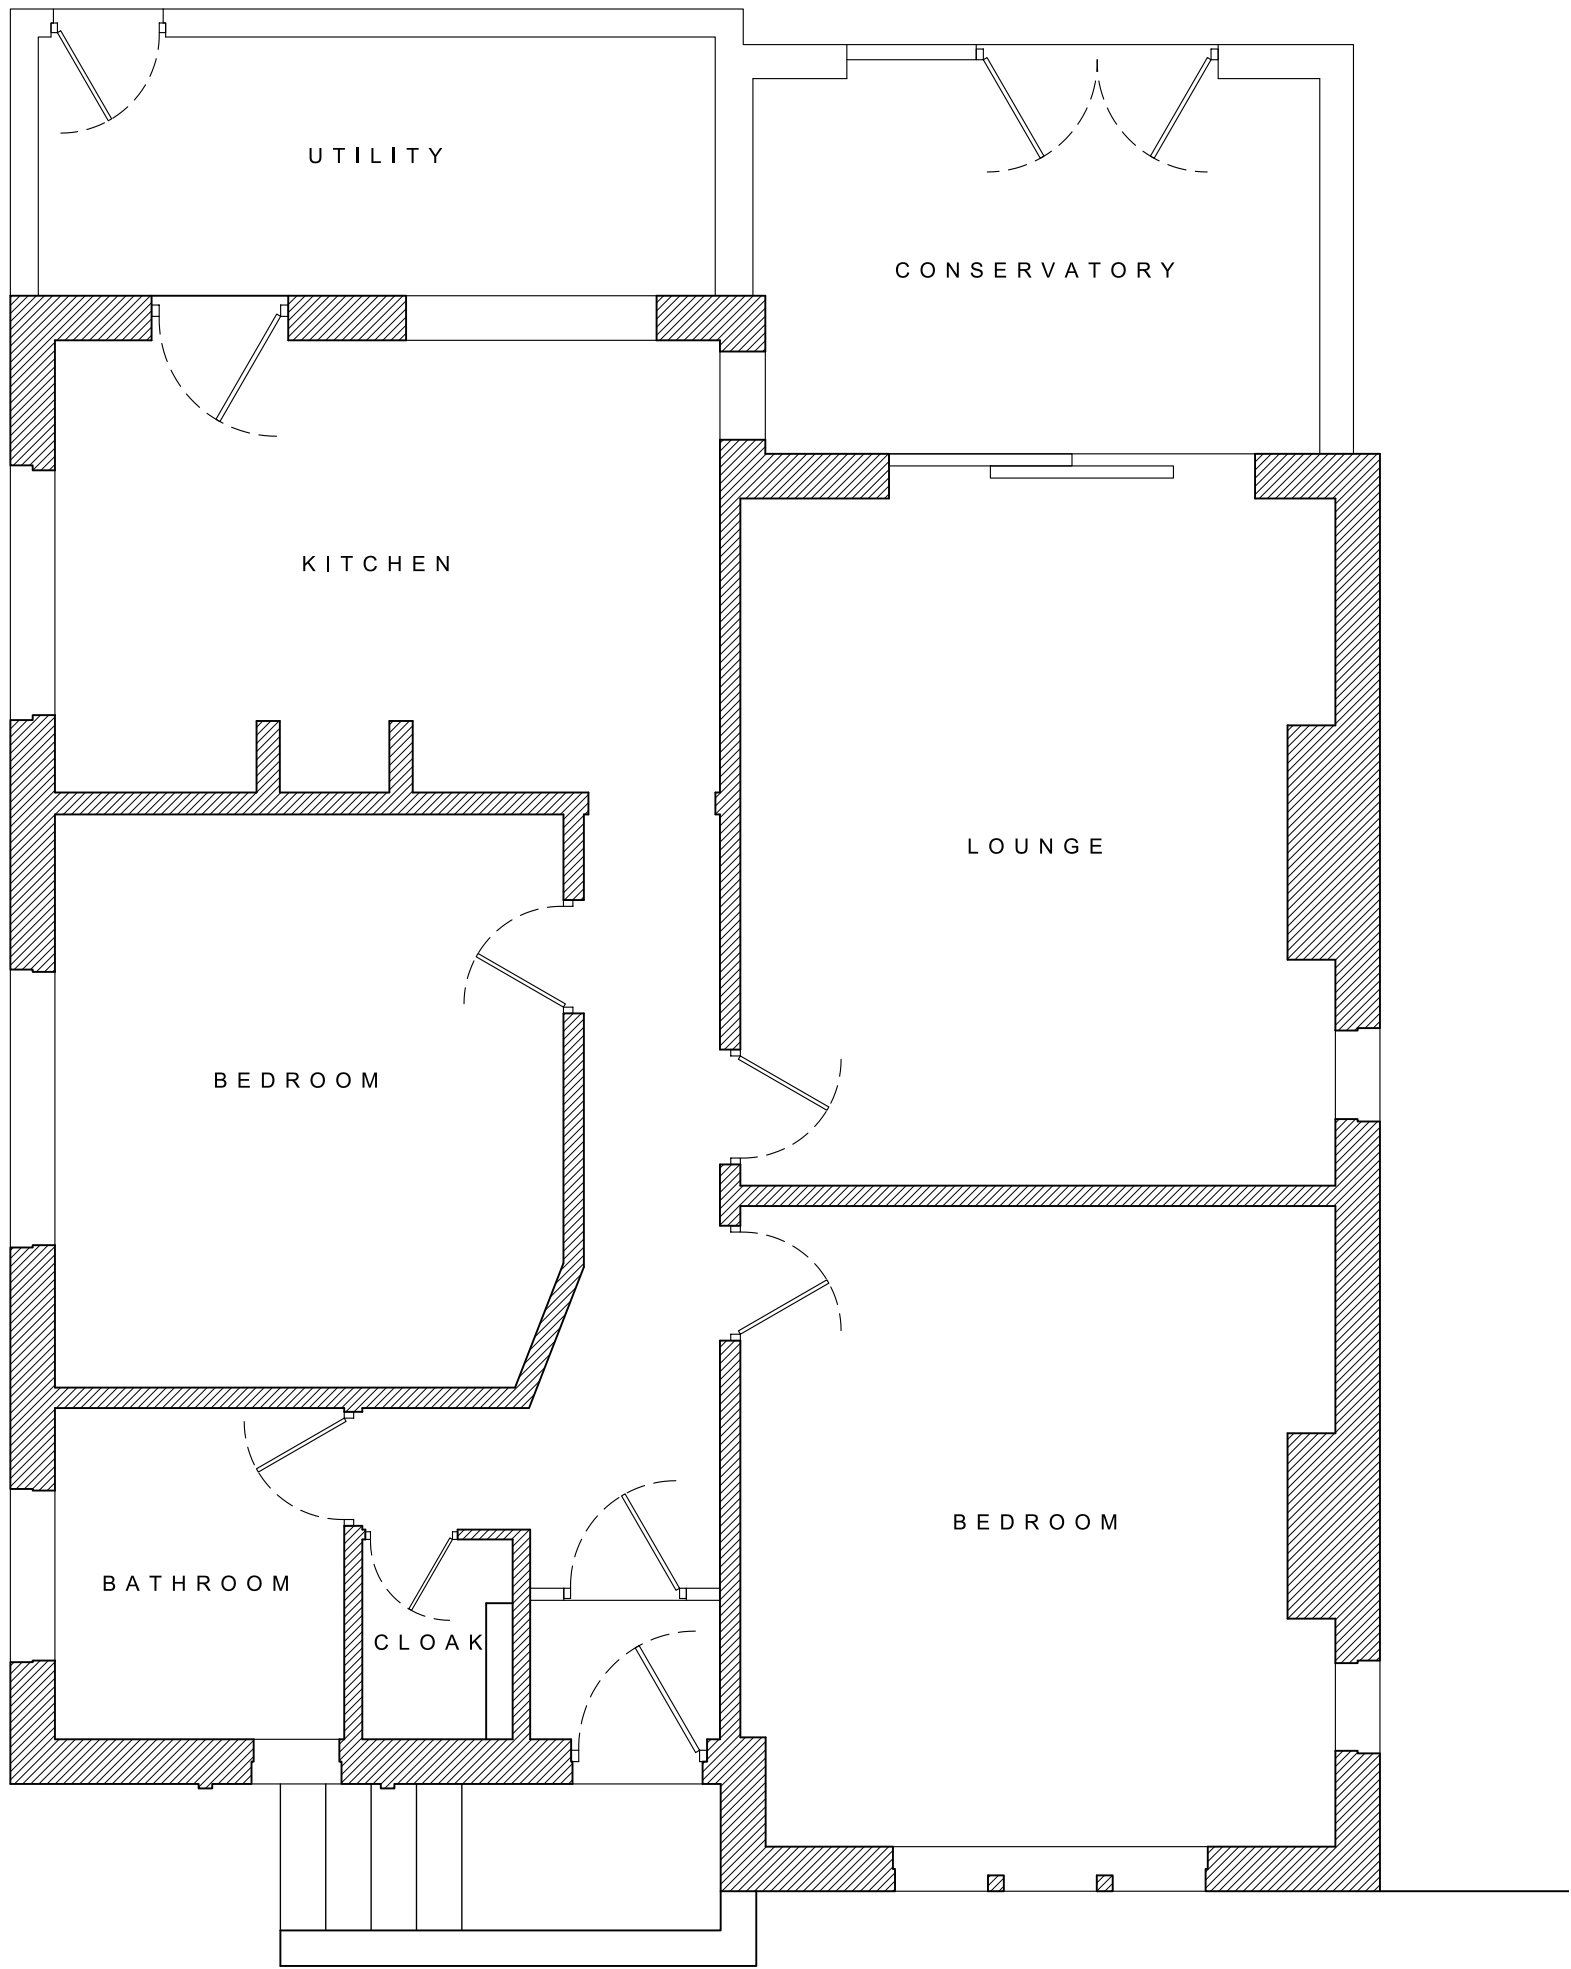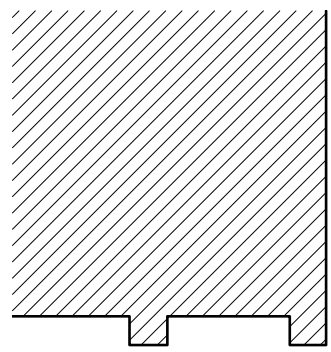

EXISTING GROUND-FLOOR PLAN
1:50

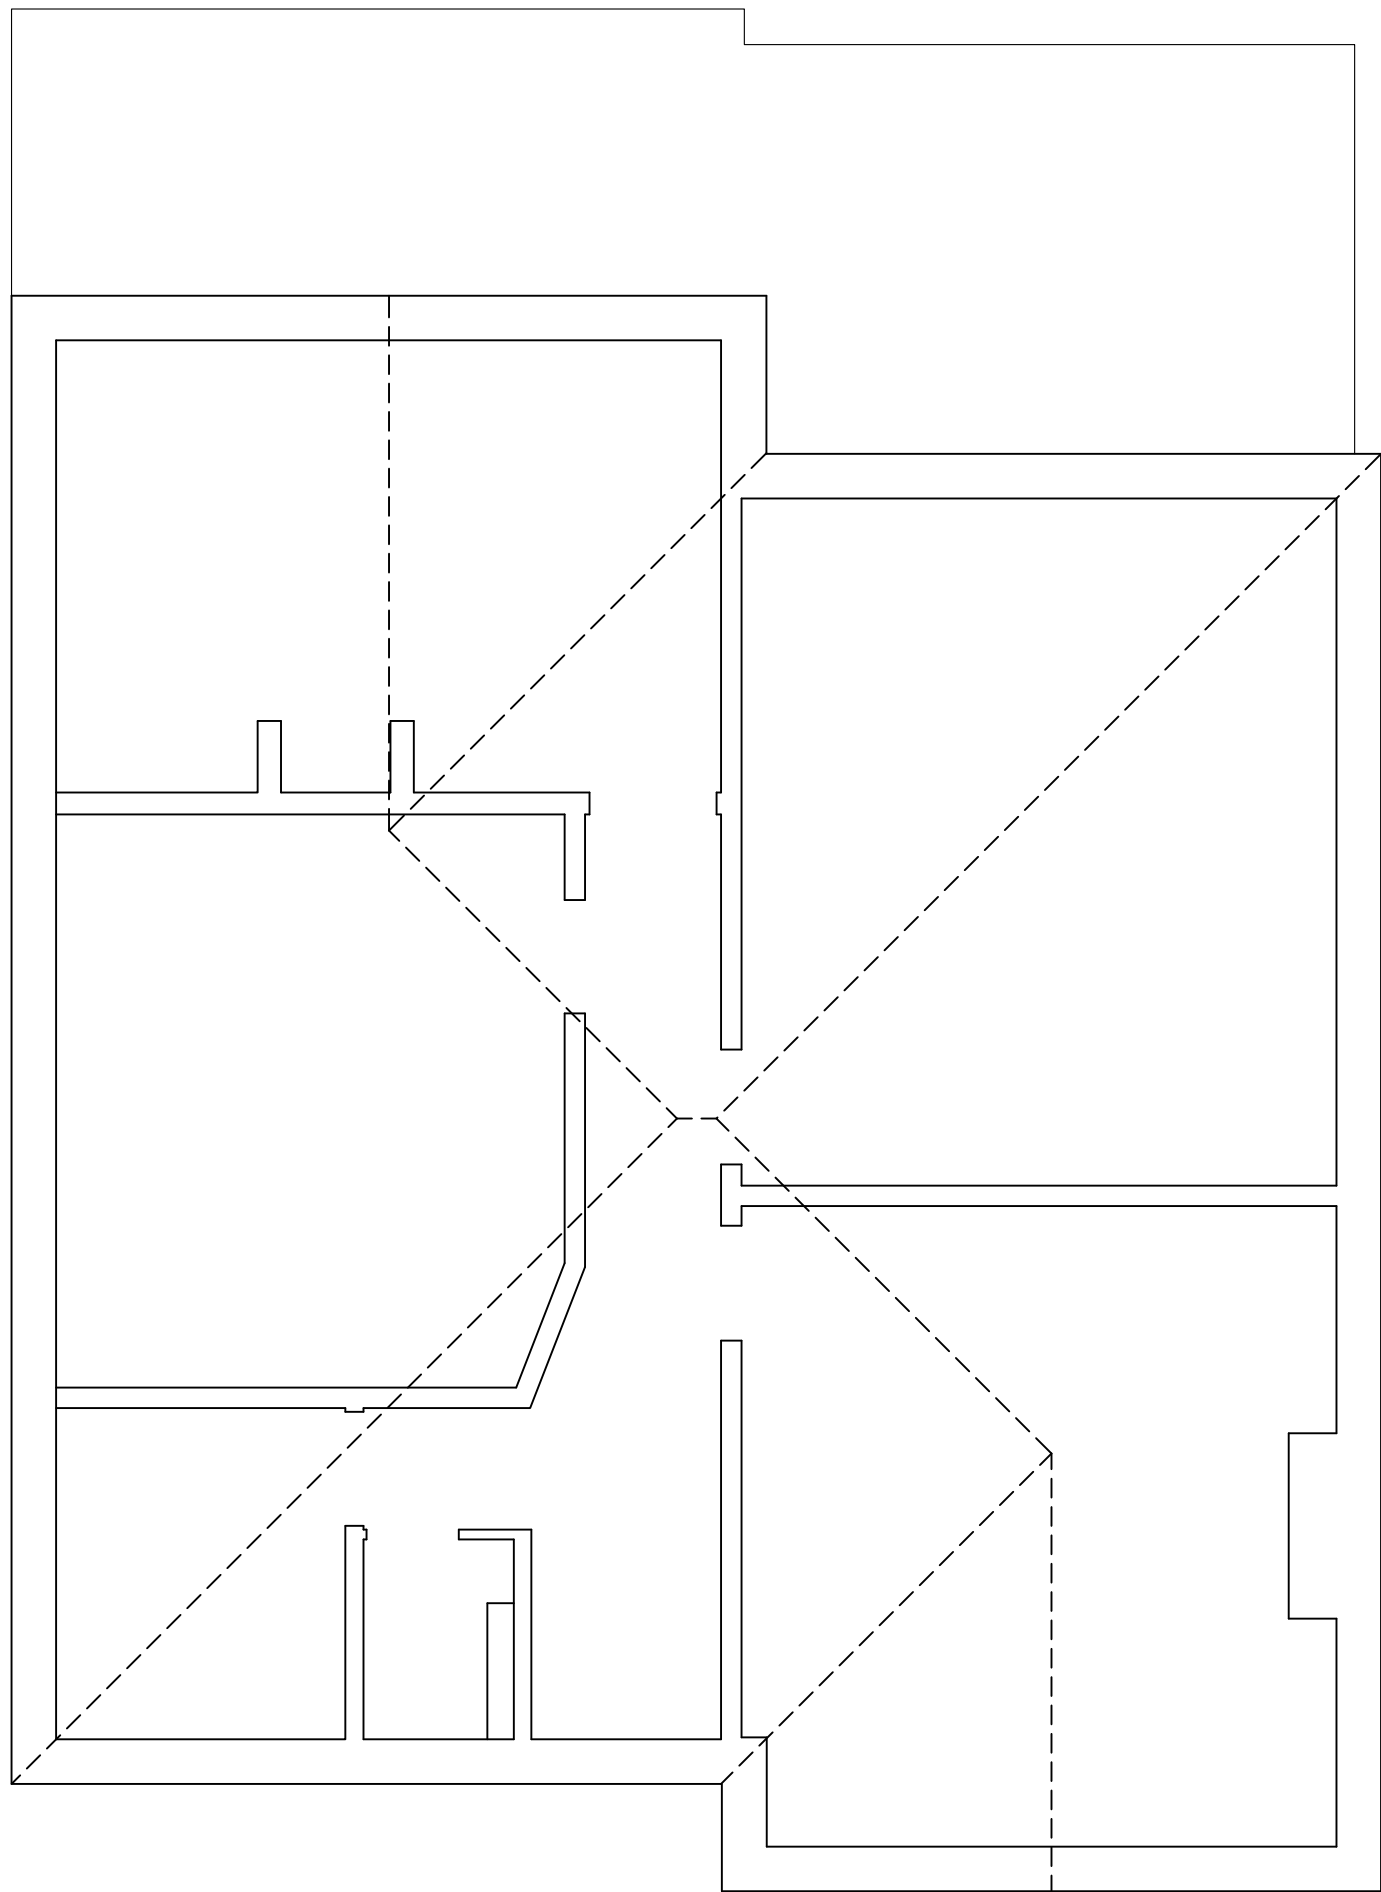

EXISTING ROOF/ATTIC PLAN
1:50

**Abbott - Hull
Associates**

1:50 0m 1m 2m 3m 4m 5m
1:100 0m 1m 2m 3m 4m 5m 6m 7m 8m 9m 10m

PROJECT
9 HILSTONE LANE,
BLACKPOOL,
FY2 0SJ
DRAWING

EXISTING PLANS & ELEVATIONS

DRAWING NO.	REV.	DRAWN
20126_100	-	J. A-H
DATE	SCALE	
03/12/2020	1:50/100 @ A1	
W abbotthull.co.uk	T 01253 846420	
E info@abbotthull.co.uk	M 07725 005247	