




Existing Elevations

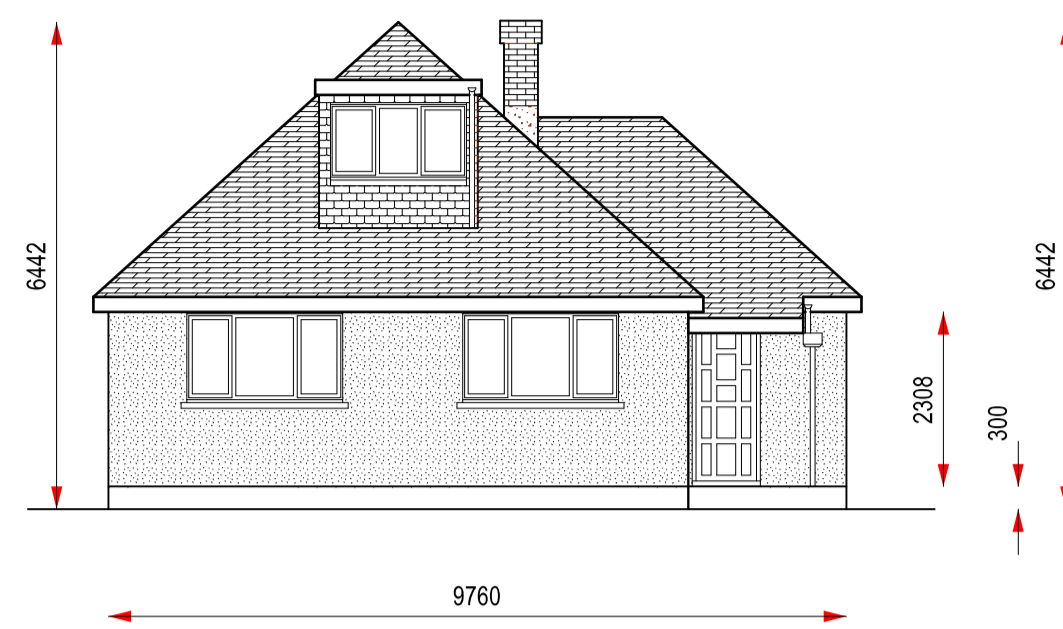


Existing Front Elevation

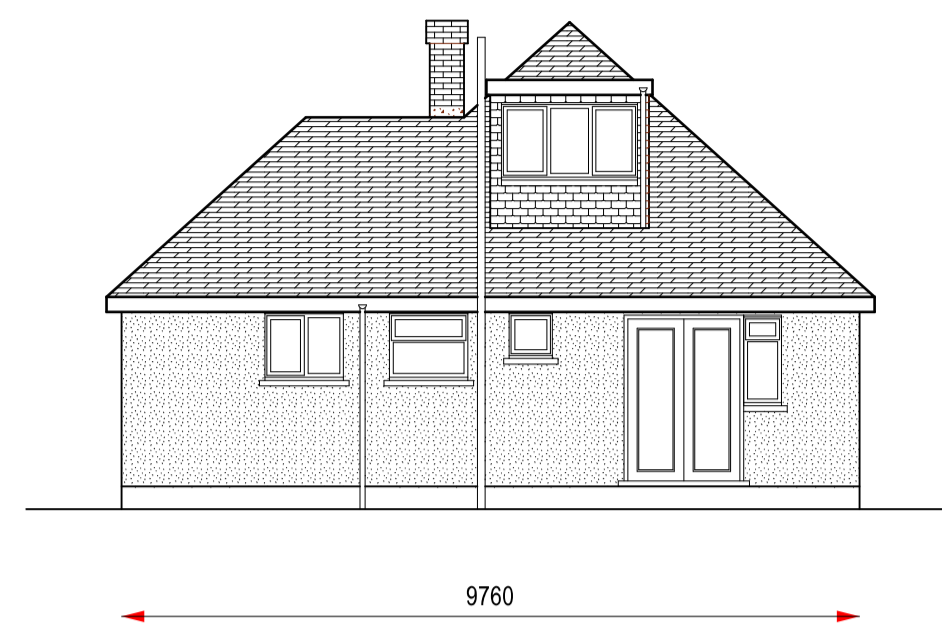

Existing Rear Elevation

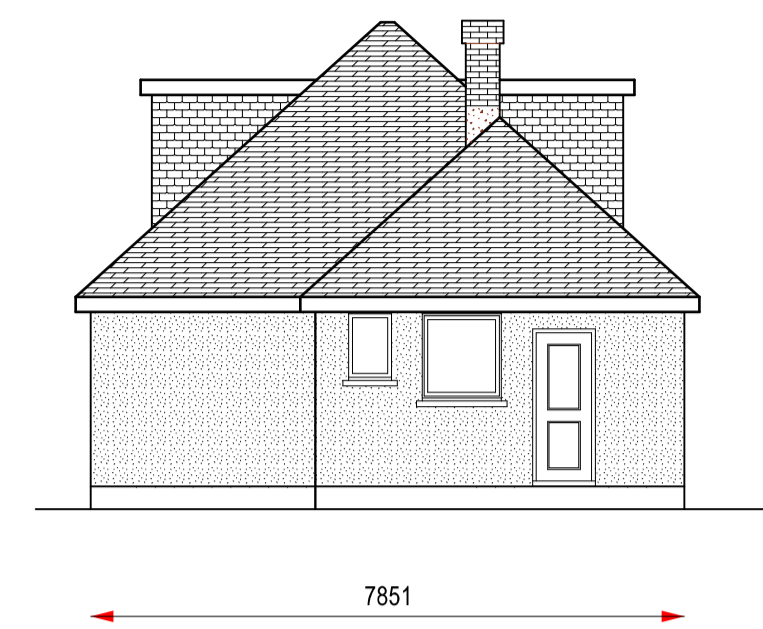


Existing Side Elevation

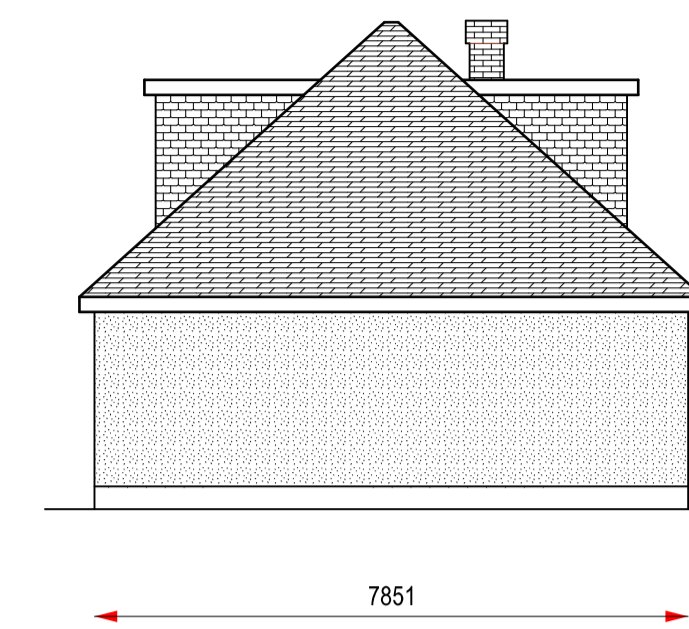


Existing Side Elevation


Proposed Elevations

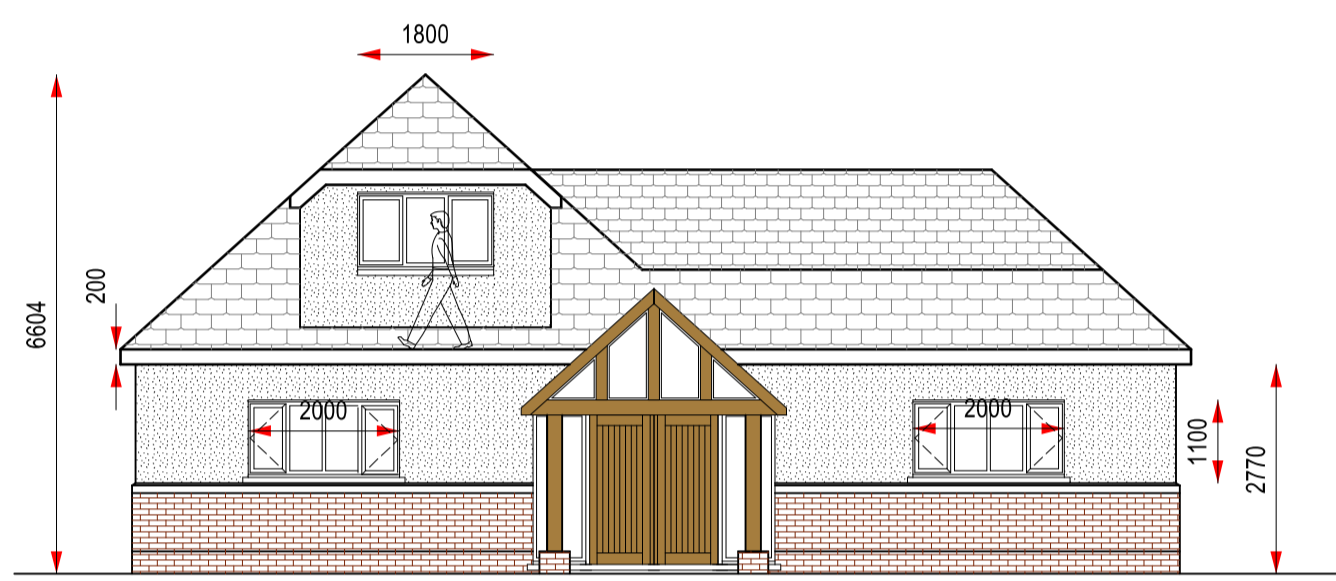


Proposed Front Elevation

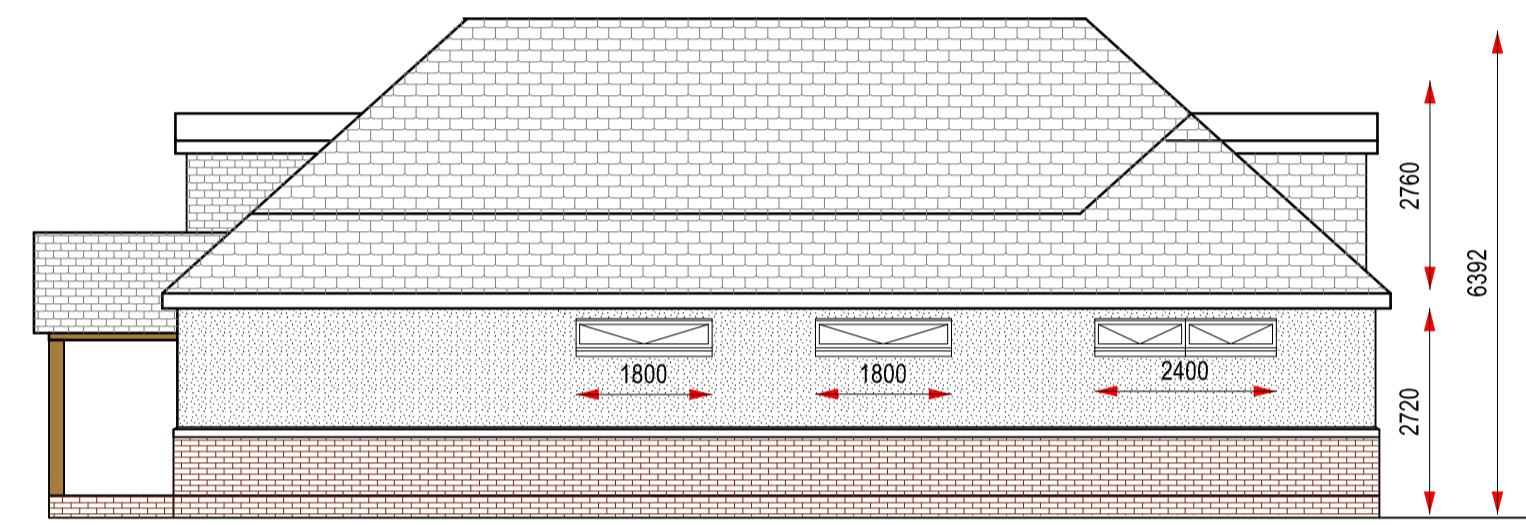


Proposed Side Elevation

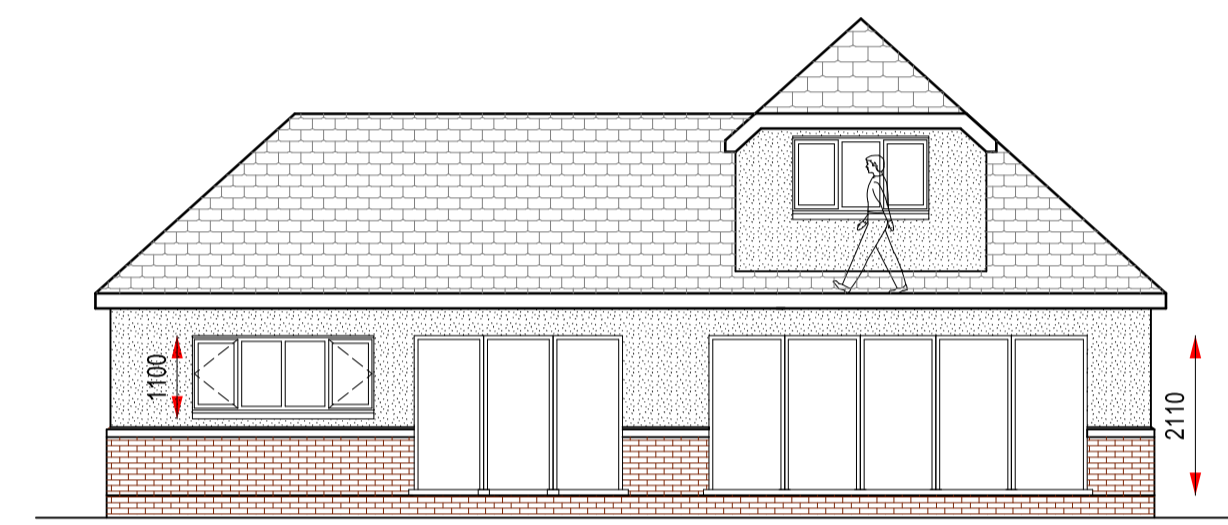


Proposed Rear Elevation

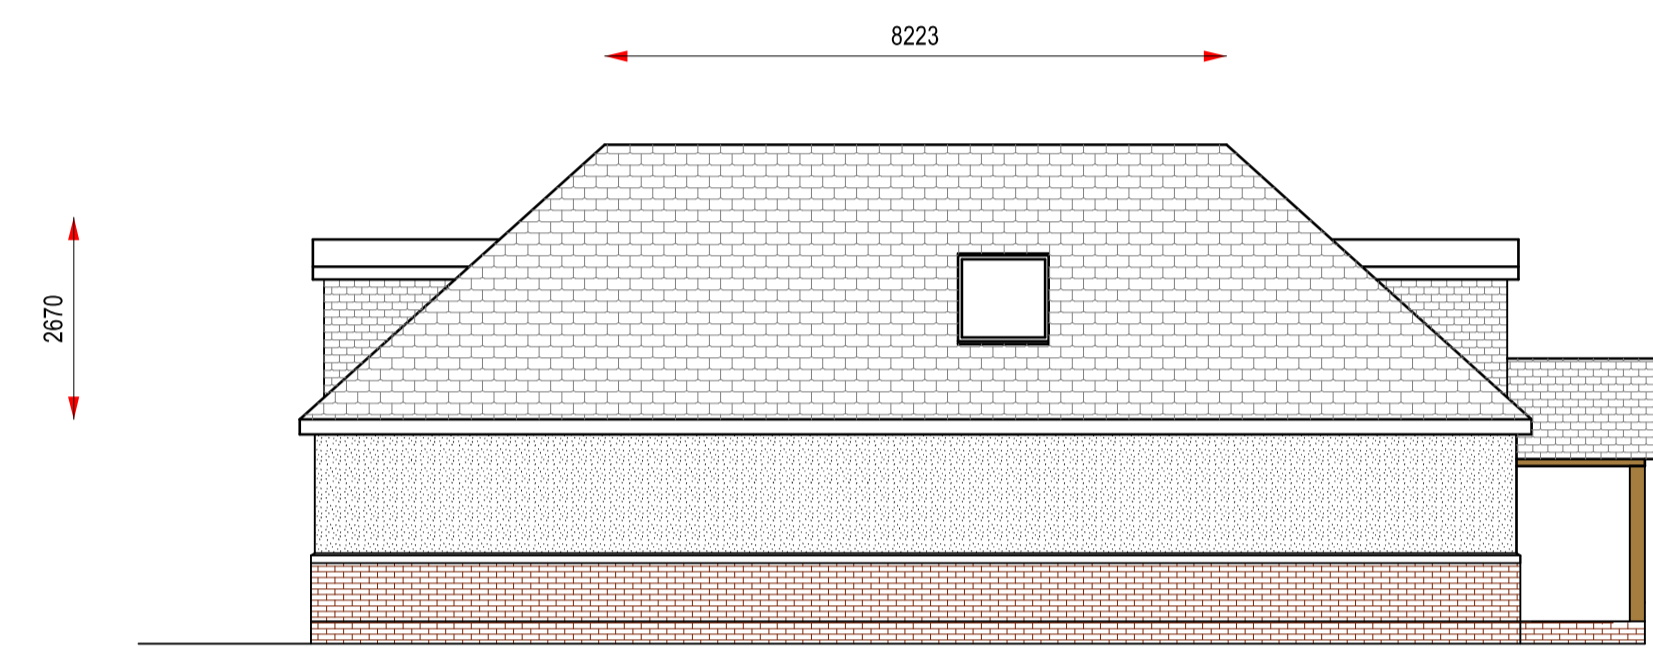


Proposed Side Elevation

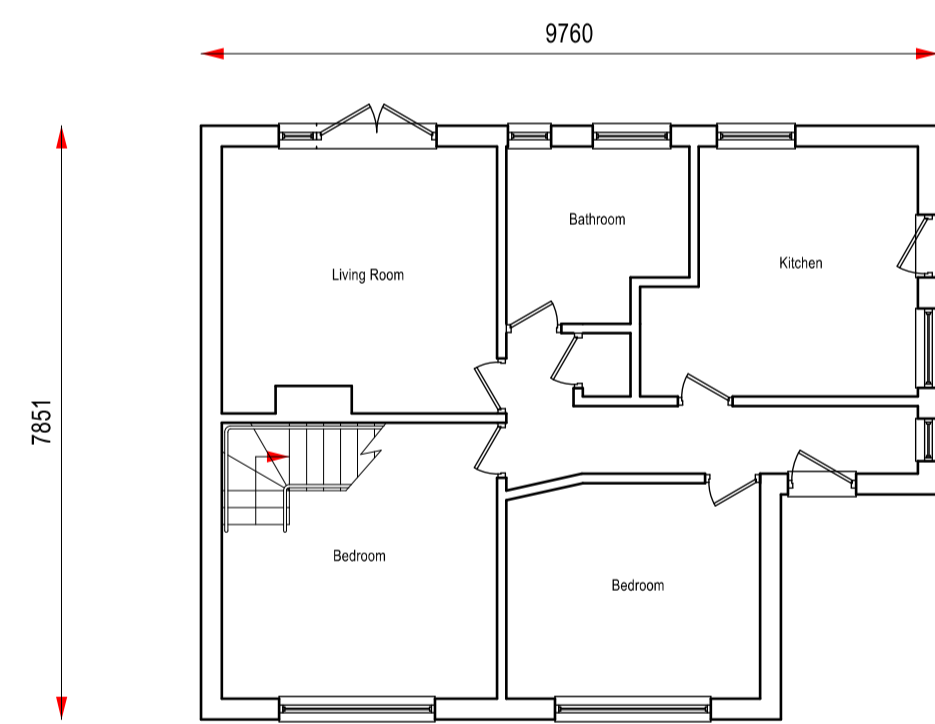



Existing Ground Floor Plan

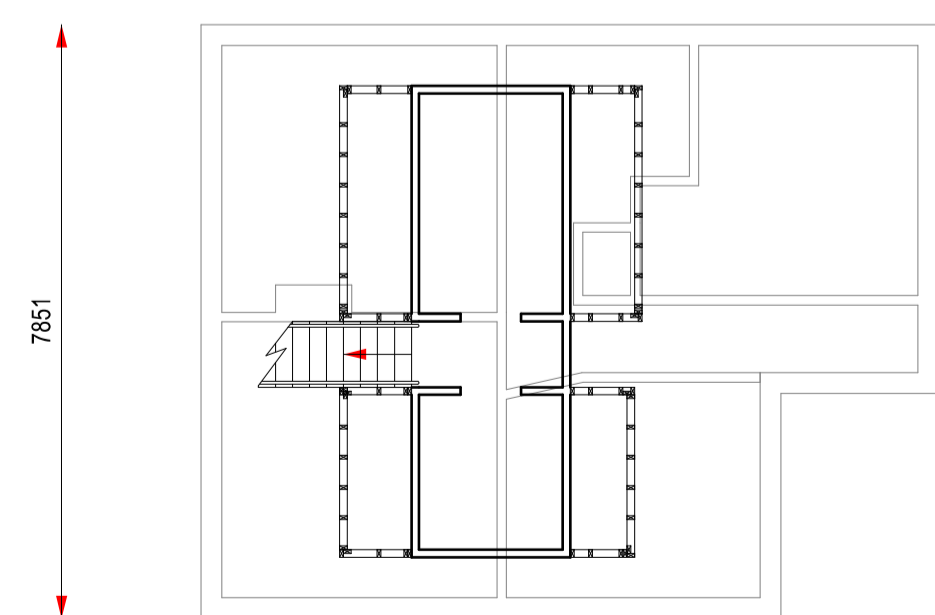

Existing First Floor Plan

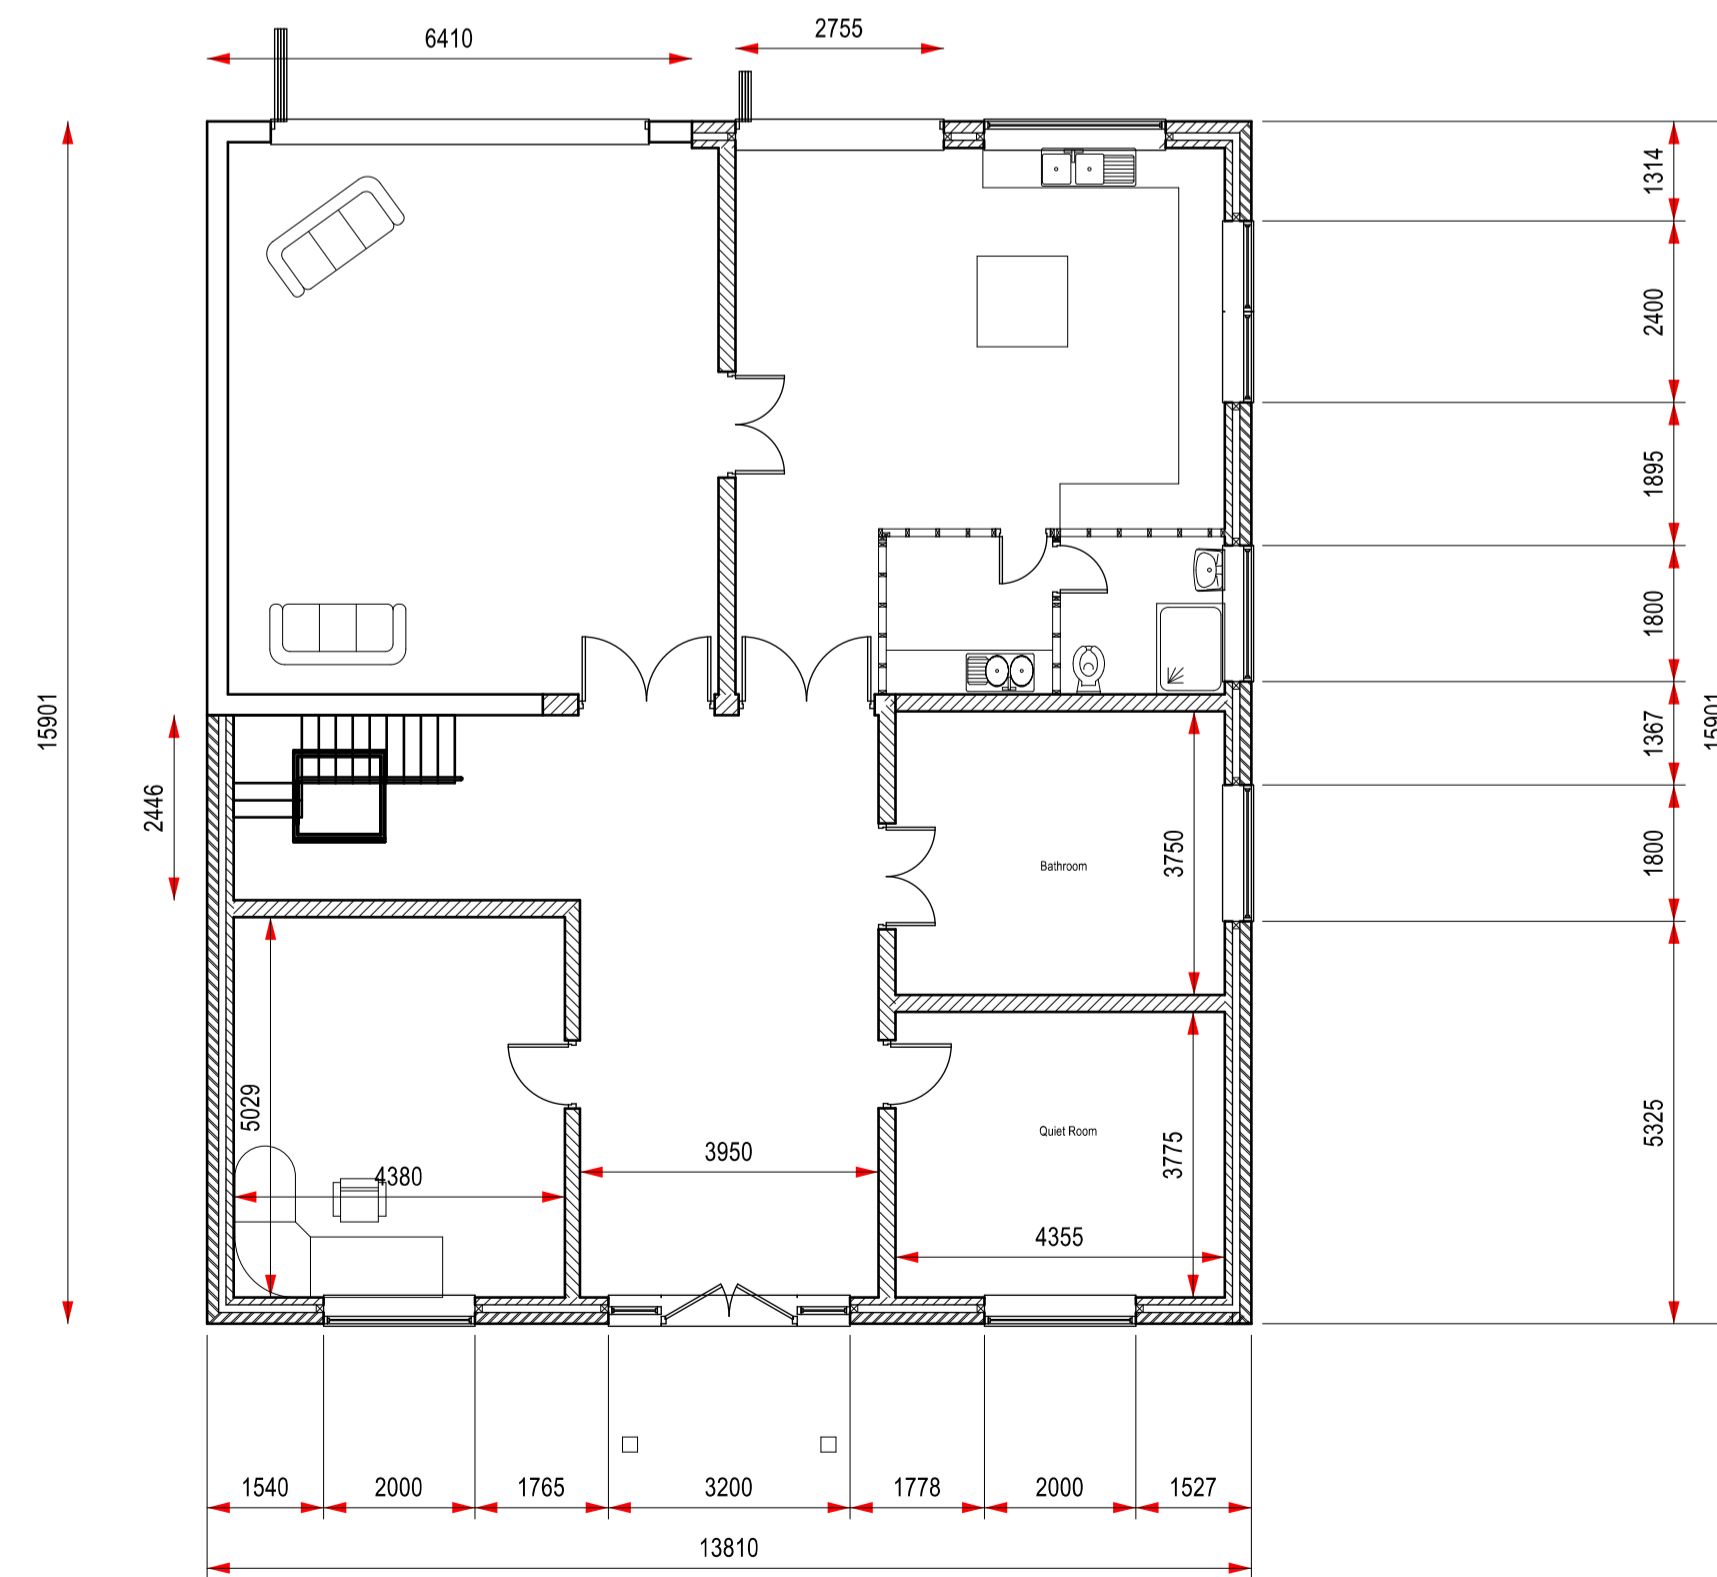

Proposed Ground Floor Plan

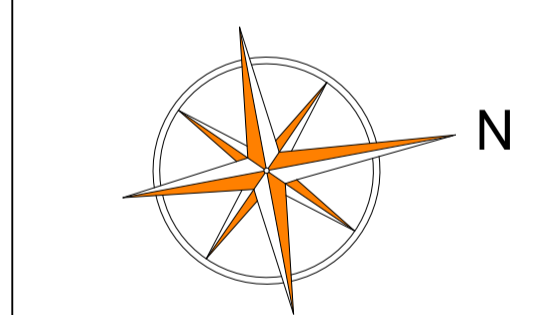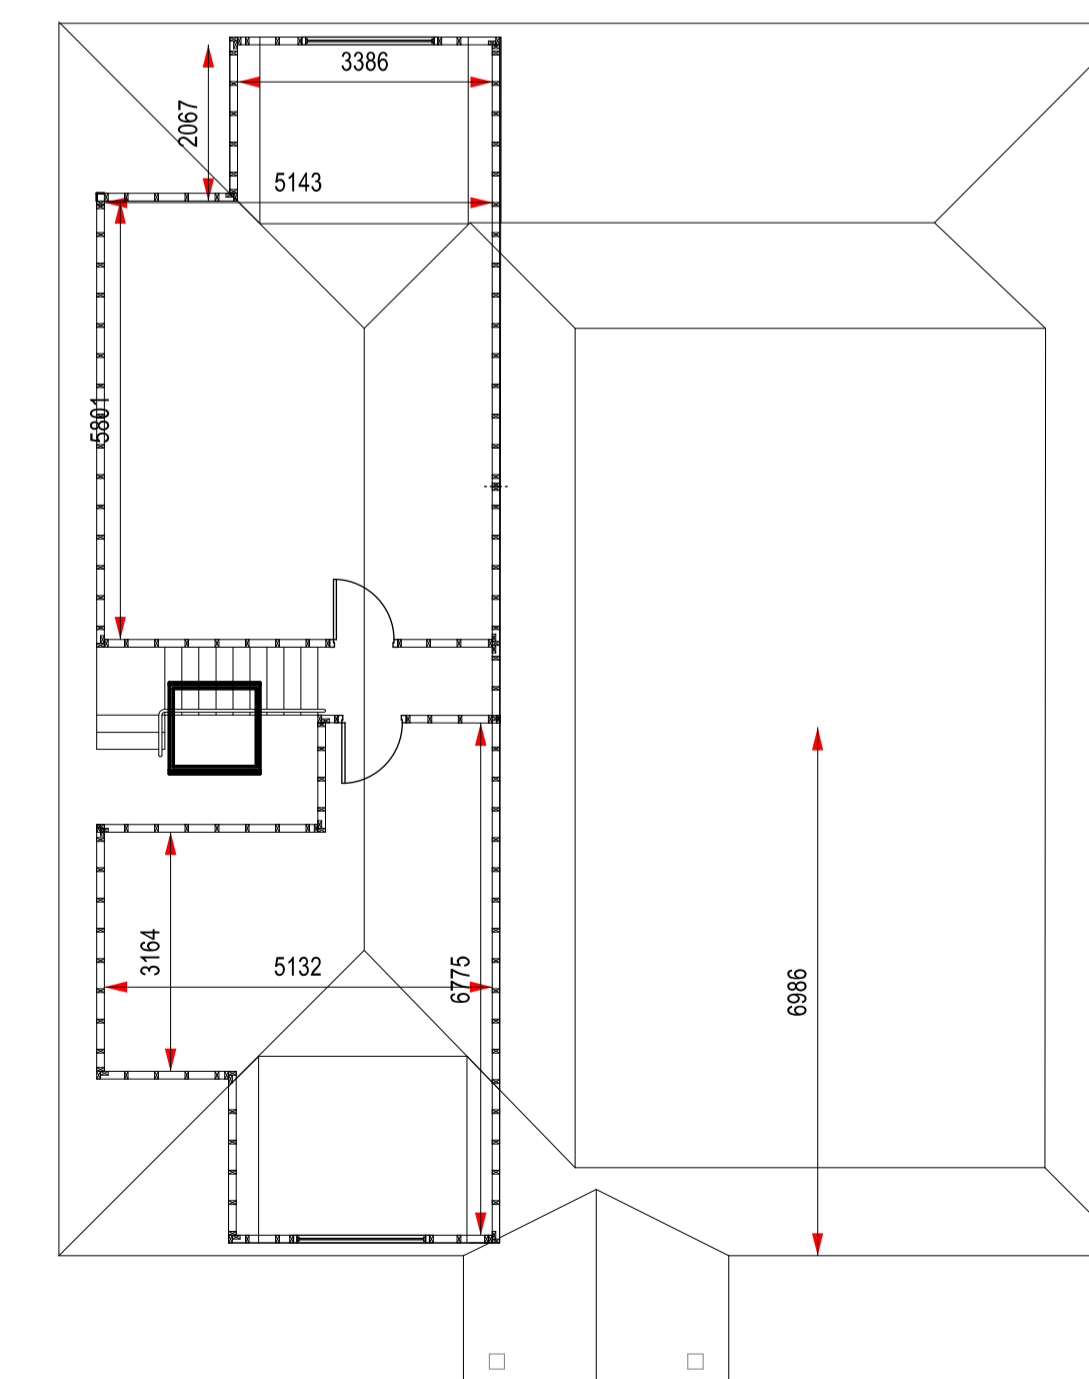

Project
Single storey front and side
extension and loft conversion

Ingladens
Chiruch Road
Crockenhill
Swanley BR8 8JY

Client
Miss Emma Strong
Date 23/02/2021

Drawing No CR/01
Existing and Proposed
Plans
Rev 6

Construction Design Studio 07932 240620

Drawn by NB © copyright

