



South Elevation
1:100

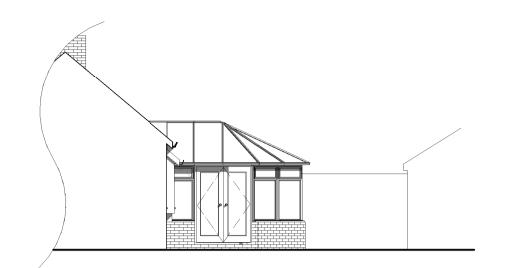



East Elevation
1:100

West Elevation
1:100

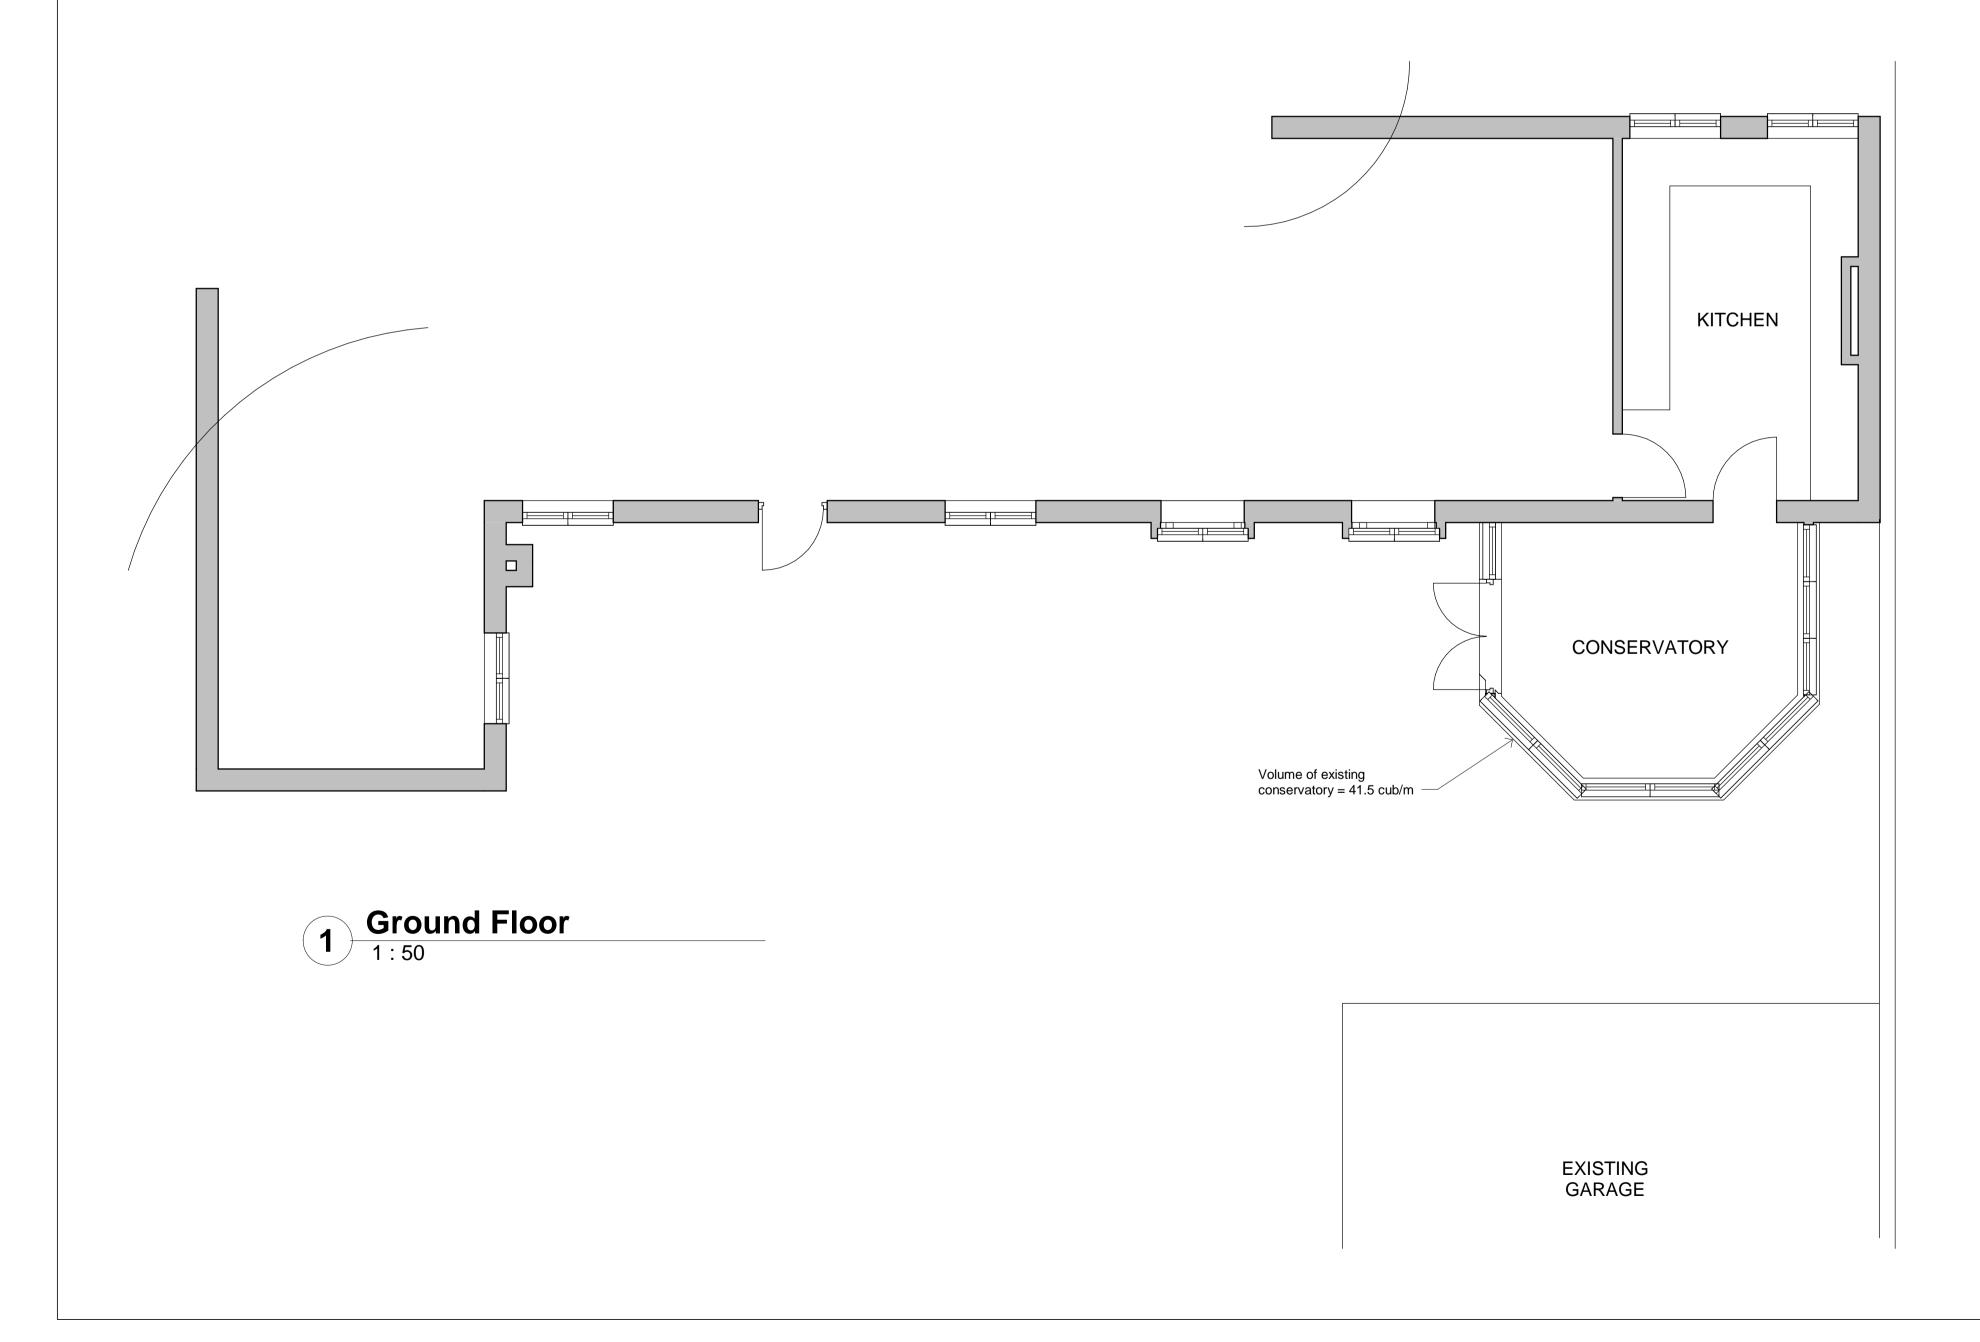



15 Quantock Drive
Kidderminster
Worcs
DY101RZ
Tel: 01562 743782
Email: apsebuildingdesign@outlook.com_

Copyright of this drawing is vested in the Designer and it must not be copied or reproduced without consent. Only figured dimensions are to be taken from this drawing. All contractors must visit the site and be responsible for taking and checking all dimensions relative to their work. Notify the Designer immediately of any variation between drawings and site conditions.

DO NOT SCALE OFF THIS DRAWING - IF IN DOUBT ASK.

Where drawings are based on survey information received, surveys are available on request.
All drawings to be read in conjunction with all relevant Structural and M&E Engineers drawings and specifications.

It is assumed that all works on this drawing will be carried out by a competent contractor working, where appropriate, to an approved method statement.

Rev	Description	Date		
CODE	SUITABILITY DESCRIPTION	N		
STATUS PURPOSE OF ISSUE				



PROJECT

SURVEY AS EXISTING

TITLI

BROCKENCOTE STABLES, BROCKENCOTE, CHADDESLEY CORBETT

CLIENT

MRS. S. SMITH

DRAWN BY	CHECKED BY		DATE	
JG	SG		02/07/2	2020
SCALE (@ A1) As indicated				
DRAWING NUMBE		REV		
3963-01				