

SITE ADDRESS
849 HIGH ROAD
NORTH FINCHLEY
LONDON N12 8PT

PROJECT DESCRIPTION
CHANGE OF USE

DRAWING NAME
PROPOSED
GROUND FLOOR PLAN

DRAWING NUMBER
21.02.11


DRAWING SCALE
1:100 @ A3

DESIGNER
HGI
DATE:
01/03/2021

PARTY WALL NOTICES:
PLEASE NOTE THAT BEFORE
BUILDING WORKS COMMENCE IT
IS THE RESPONSIBILITY OF THE
BUILDER OR OWNER TO SERVE
PARTY WALL NOTICES TO ALL
NEIGHBOURS.

Notes

1. Permission granted to reproduce for Non-Commercial Use only.
2. Building work must comply with all applicable requirements of the Building Regulations and Party Wall act.
3. All dimensions to be checked on site before commencing works. Contractors to check site thoroughly before work starts & report any discrepancies..
4. This drawing is to be read in conjunction with DAS and all other relevant drawings and specifications.
5. The drawings is copyright and must not be traced or copied in any work or form.
6. Contractors to verify all boundary positions and dimensions on site prior to commencing any works making workshop drawings or obtaining any materials.
7. The drawings does not indicate or imply the structural condition of he existing property. the drains are prepared for assistance in the preparation for planning and building regulations purpose only.

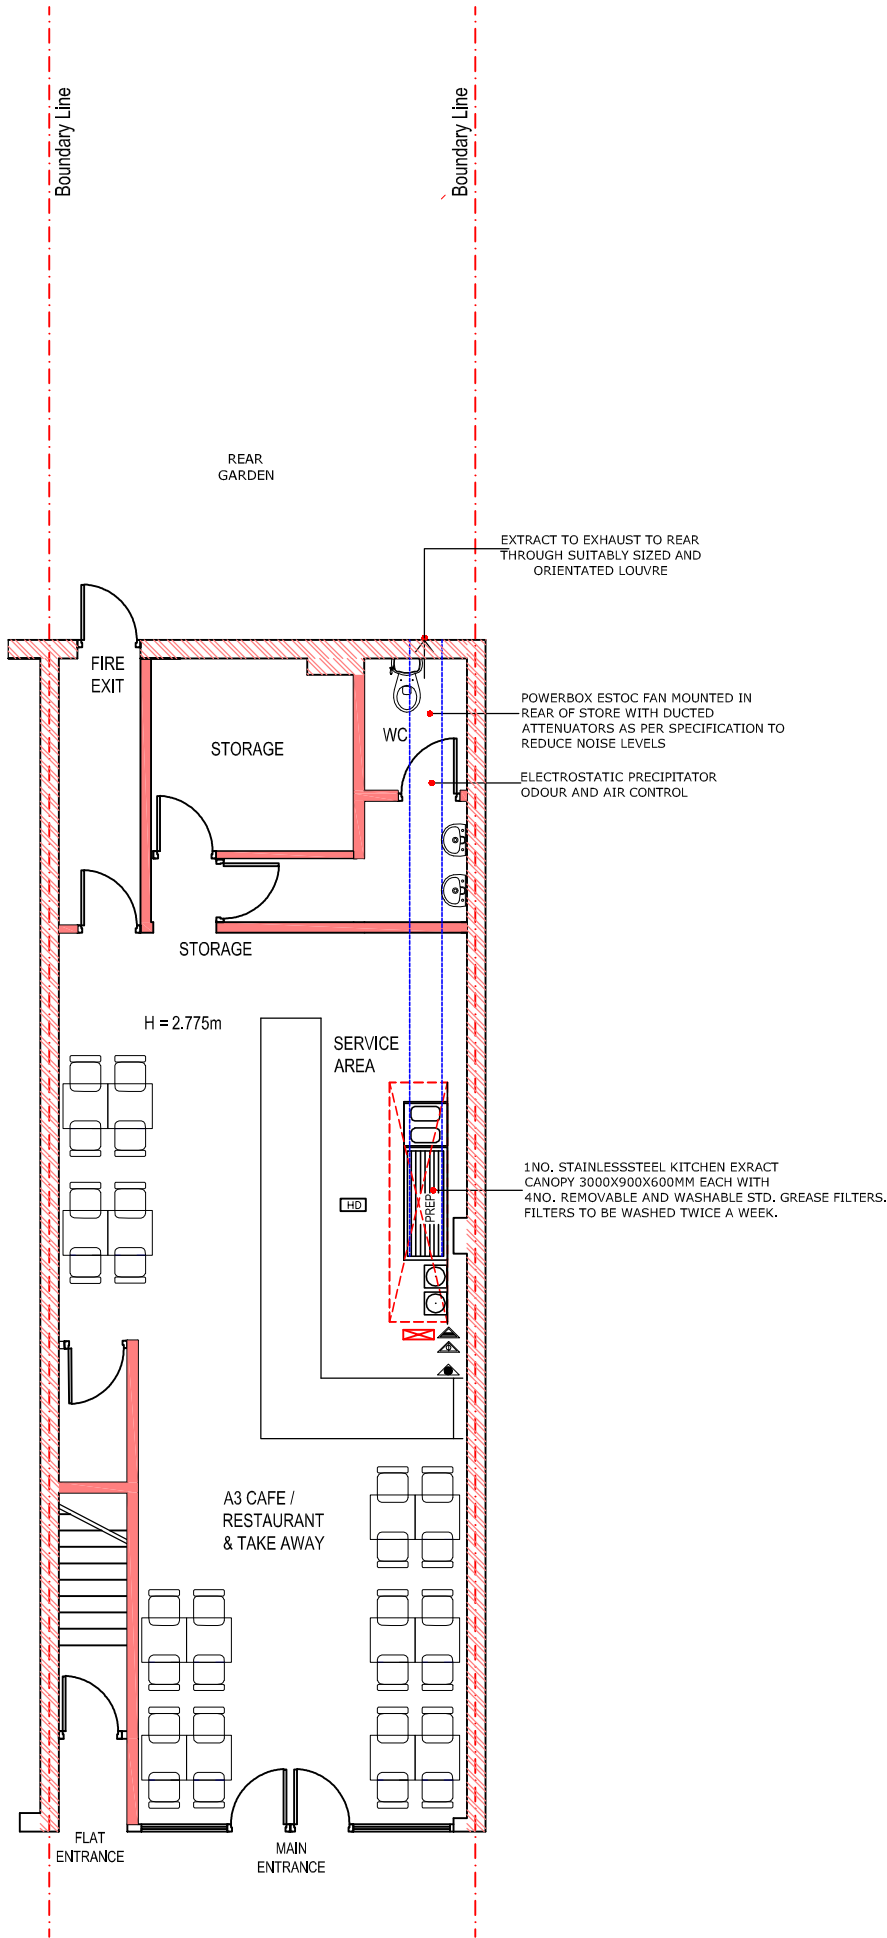

PROPOSED GROUND FLOOR PLAN