


GENERAL WORKS


Ref.11 - All windows to be painted inside and out. External burnt sand/linseed oil mastic to be replaced.
Ref.14 - Complete redecoration to Grand Hall to include all ceilings, walls and existing painted timber.
Ref.16 - Specialist to be commissioned to test the lightning conductor system and refix tape as necessary

- Stone with poor pointing (appears to have had linostone applied over face and joints are not defined)
- Linostone or cement to be carefully removed. Assume 30% indentation, 50% application of ST.one mortar repair and 20% brushing back required to substrate.
- Indents required
- Joints to be raked out and repointed in lime-based mortar
- Discoloured stone to be cleaned using DOFF system
- Area of stone to be raked out and repointed in lime-based mortar
- Damp stone - source to be stopped and stone allowed to dry out prior to treating with DOFF system

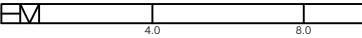


Notes
Copyright and not to be reproduced without the consent of Holmes Miller Holmes Miller accepts responsibility for this document only to the commissioning Party and not to any other. Holmes Miller does not accept liability for accuracy or veracity of survey information provided by others and horizontal dimensions and levels provided by Holmes Miller and based on survey information provided by others must be verified on site
DO NOT SCALE: Use figured dimensions only

Existing roof access

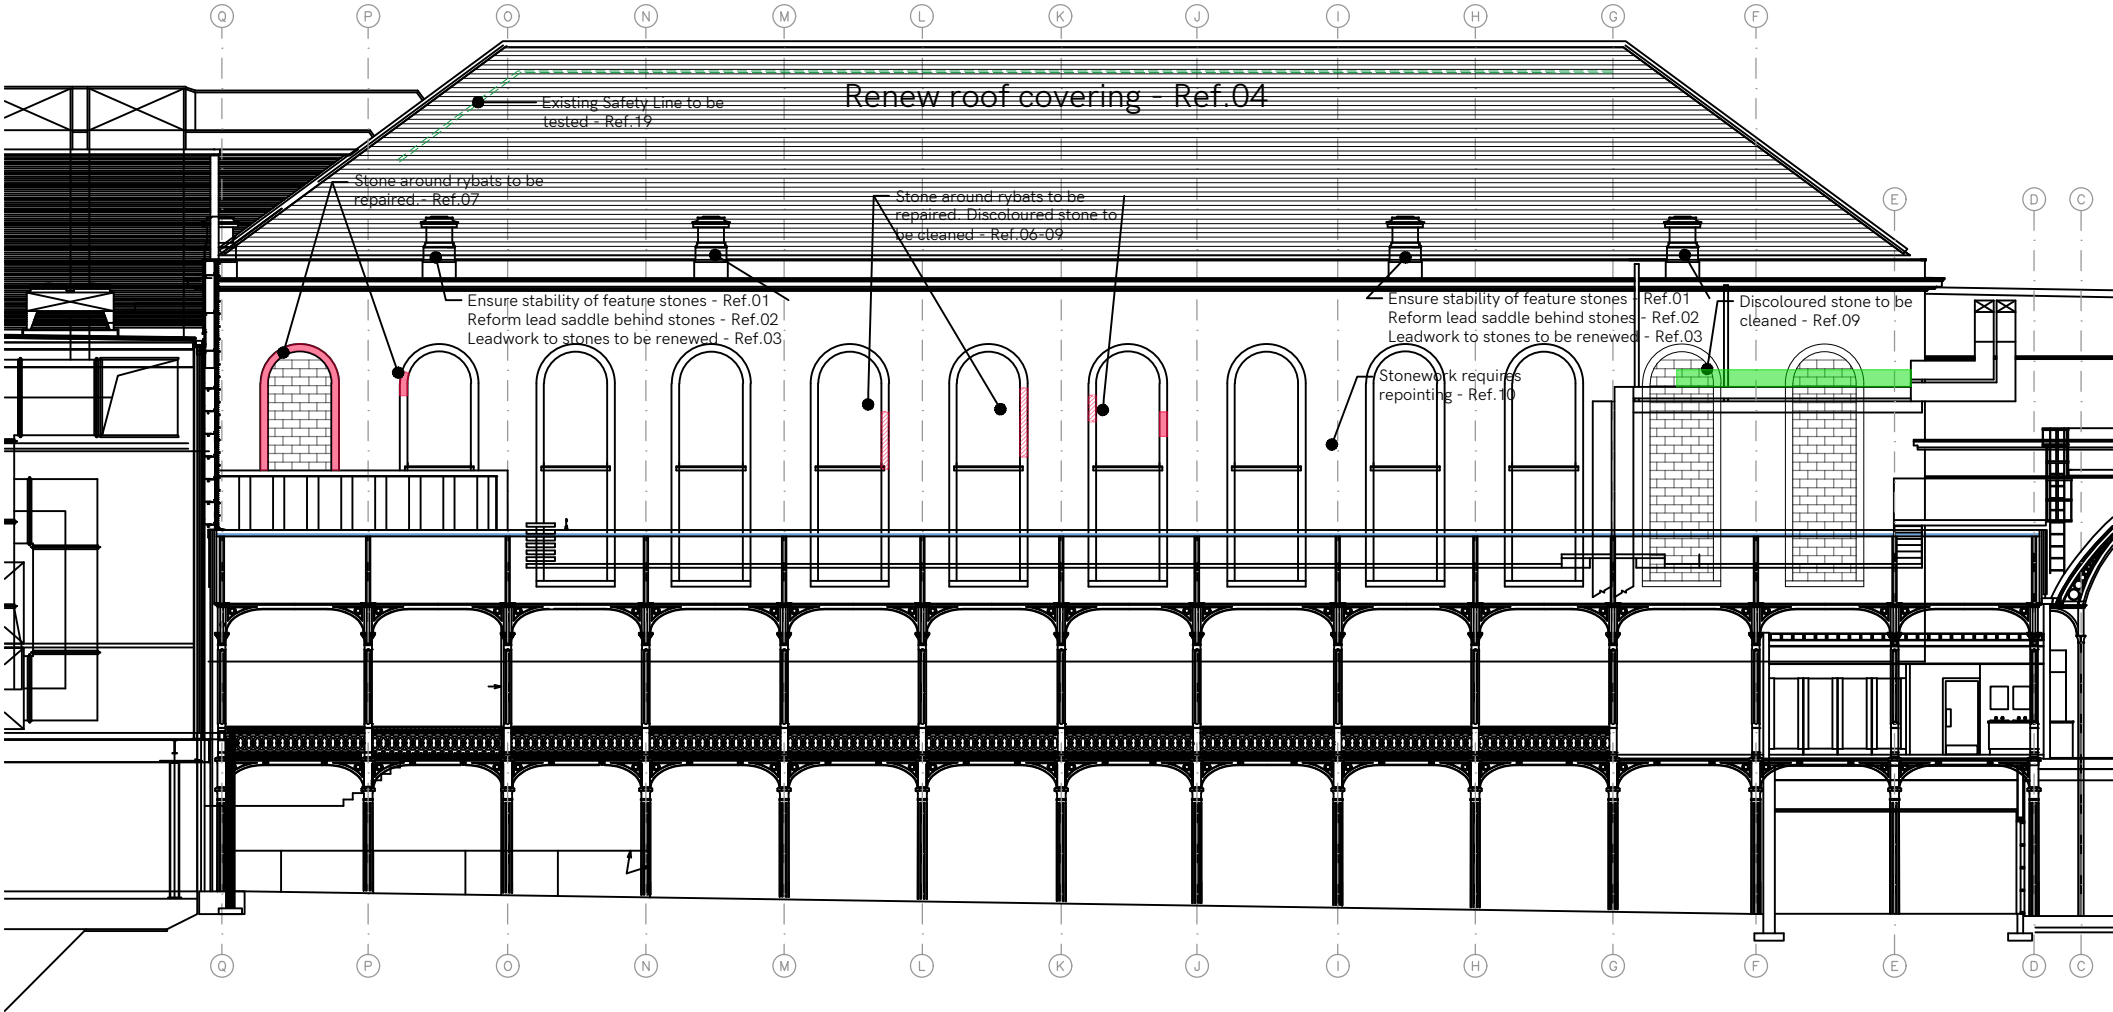

P01: First Revision	JG	DJ	18.02.21
Rev	Notes	Drawn	Appr Date

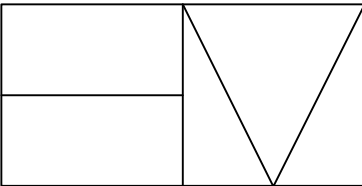

Holmes Miller
89 Minerva Street
Glasgow
G3 8LE
0141 204 2080
www.holmesmiller.com

Project 4687
City Halls & Old Fruitmarket
Roofworks
City Building

Drawing Name
Zone 4 - City Halls
North Elevation

Scale @A3	Checked	Revision
1:200	DJ	P01

Drawing Number
CHF-HML-04-XX-DR-A-12127