


EXISTING GROUND FLOOR PLAN 1:50

The contractor will be held to have examined the site and checked all dimensions, levels and setting out prior to commencing construction work. No dimensions should be scaled from this drawing.

Rev: A-UPDATED FOR PLANNING APPLICATION Date: 19.02.21

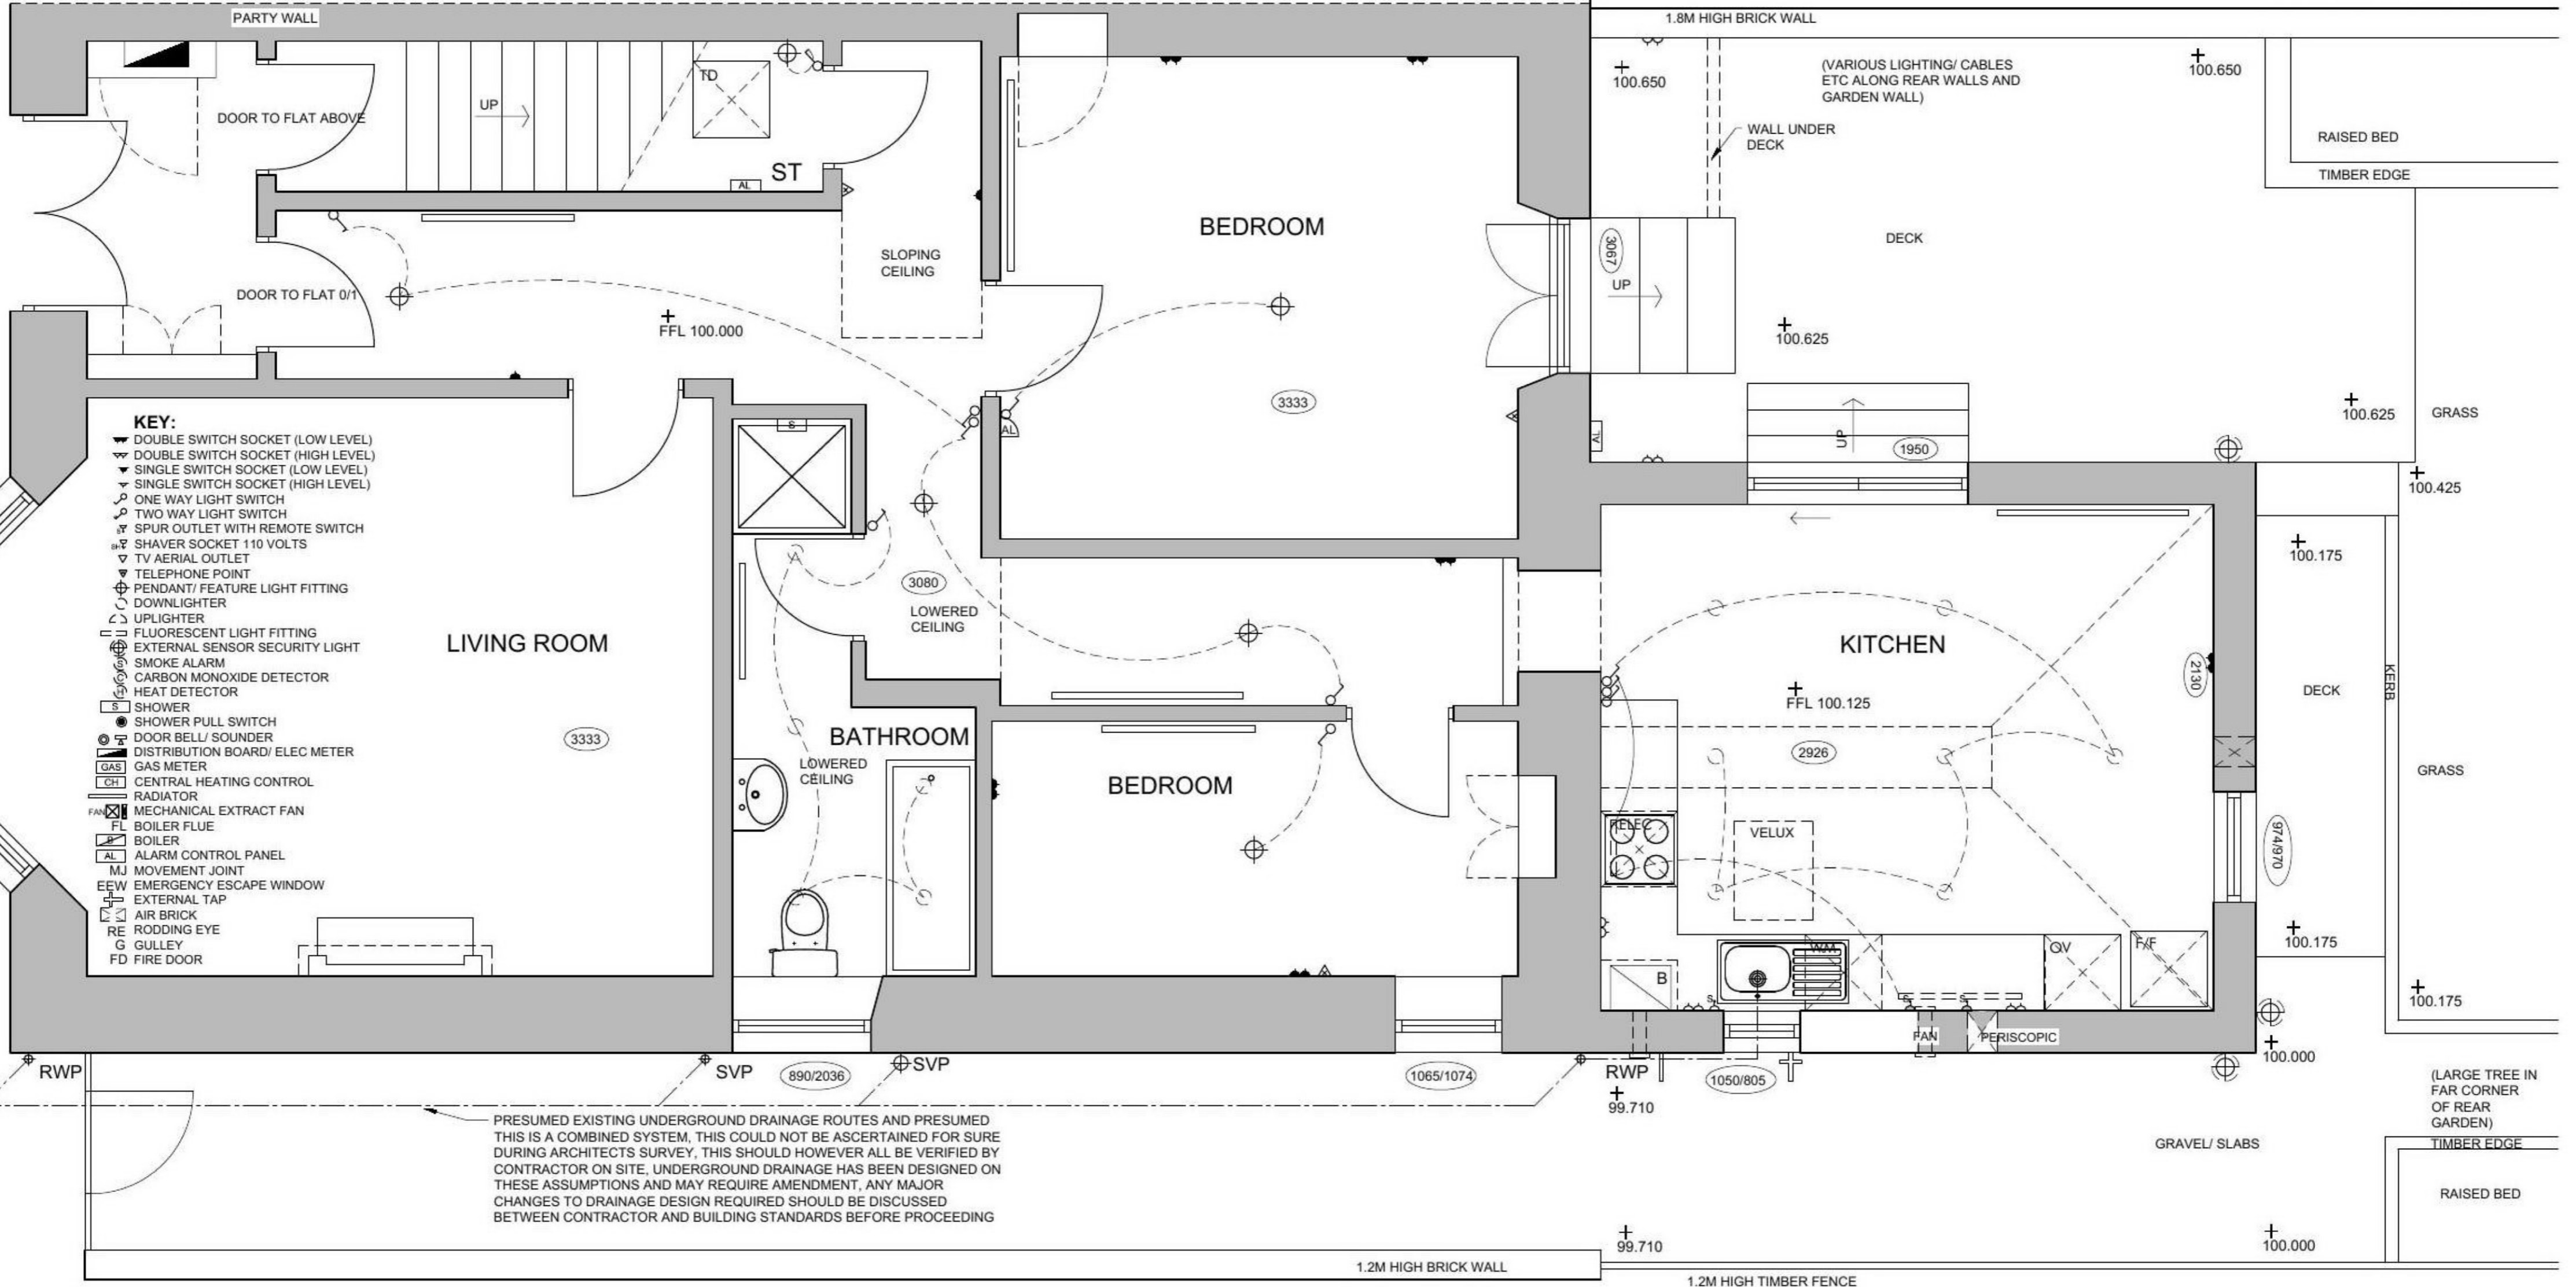

A:B Studio
Chartered Architects Ltd
www.ab-architects.co.uk
32 Langside Place, Glasgow, G41 3DL

CLIENT: CRAIG FLEMING
PROJECT: FLAT 0/1, 37 QUEEN MARY AVENUE
DRAWING TITLE: EXISTING GROUND FLOOR PLAN
DRAWING STATUS: PLANNING/ WARRANT
DATE: 13-10-20 DRAWING NO: 20024/02A SCALE: 1:50@A3