




1:50 NORTH ELEVATION

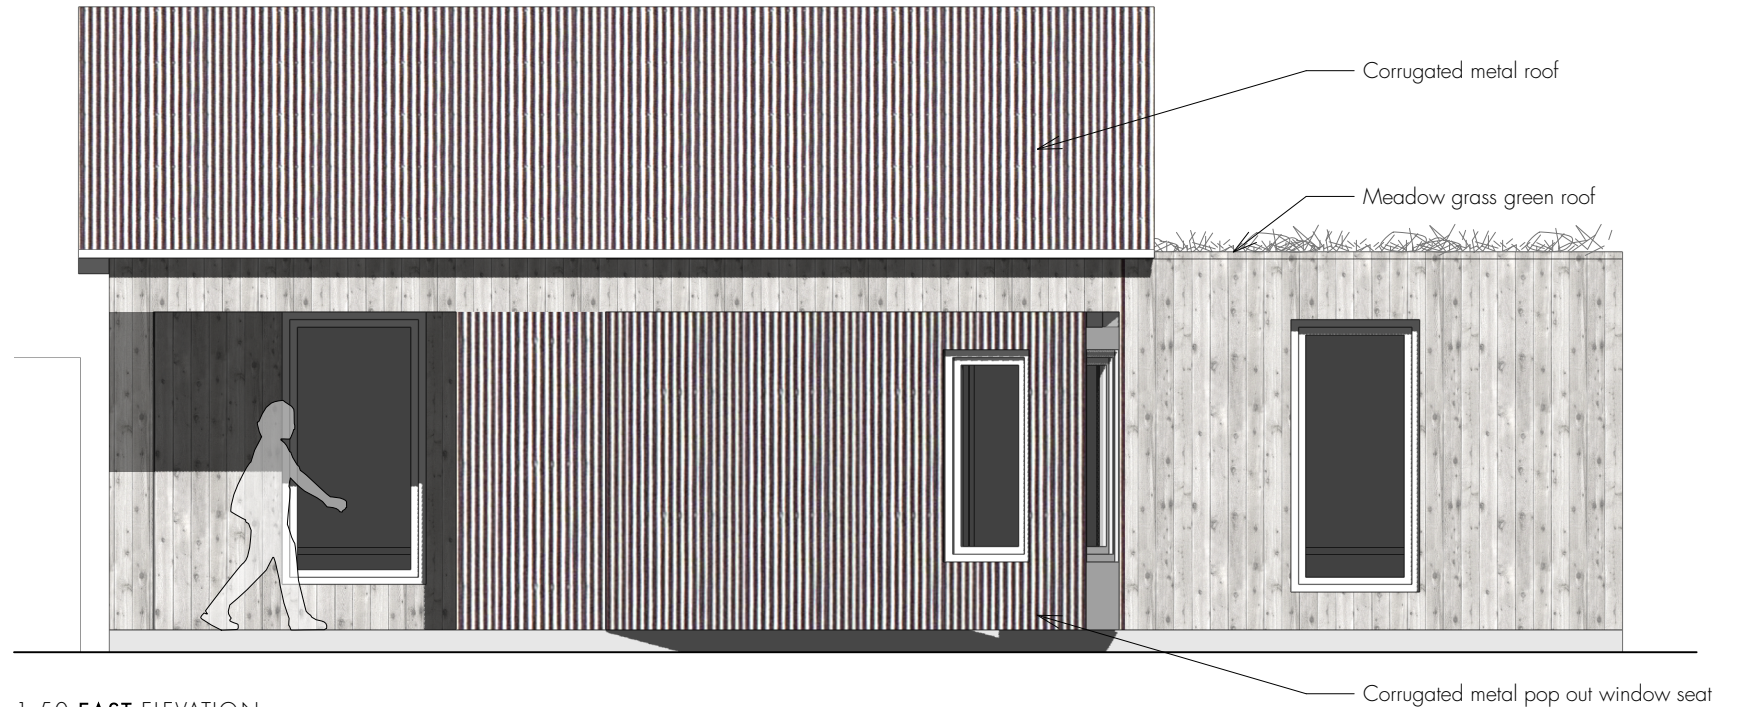

1:50 EAST ELEVATION

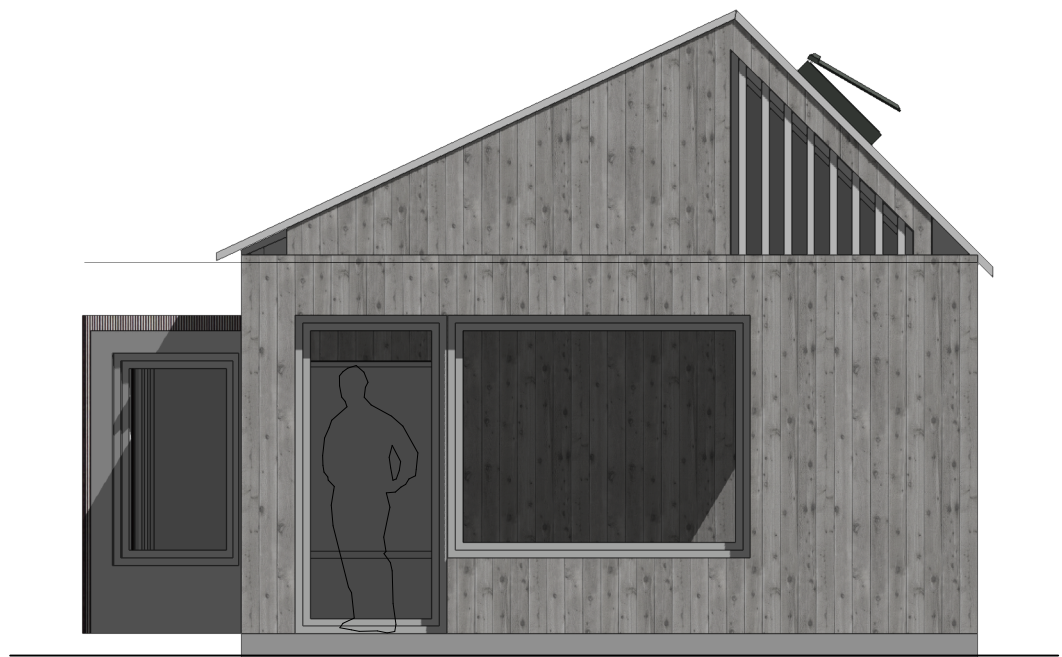


1:50 SOUTH ELEVATION

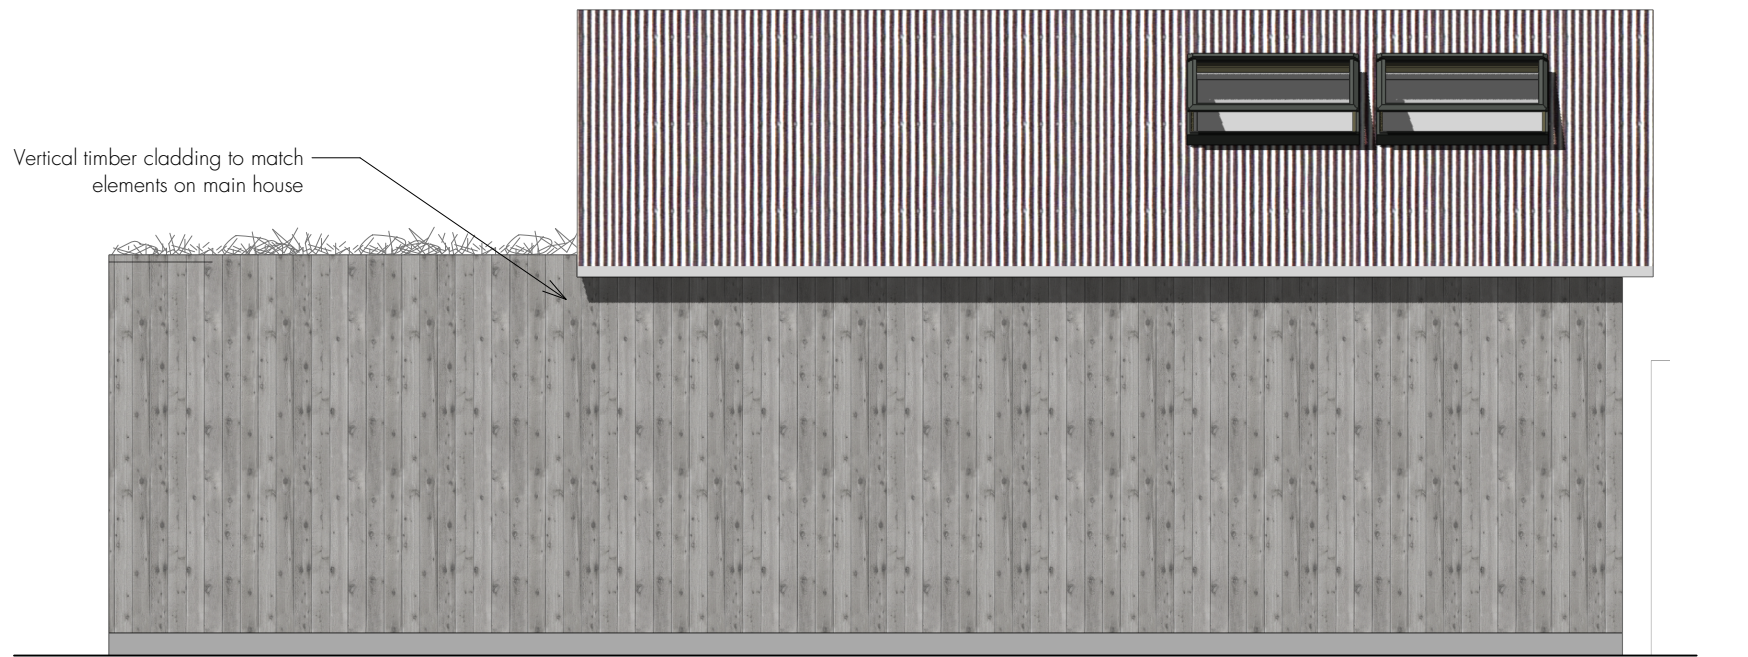

1:50 WEST ELEVATION

[1:50] PROPOSED ELEVATIONS

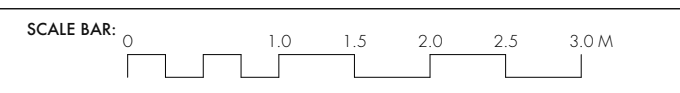


PAD
STUDIO

5a ANGEL COURTYARD
HIGH STREET
LYMINGTON
SO41 9AP
01590 670780
marketing@PADstudio.co.uk
PADstudio.co.uk

GENERAL NOTES:

1. ALL DIMENSIONS IN MM. DO NOT SCALE FROM UNLESS FOR PLANNING PURPOSES.
2. ALL SPECIFIED ITEMS IN LINE WITH MANUFACTURERS RECOMMENDATION.
3. ALL GIVEN LABELS & DIMENSIONS TO BE CHECKED & CONFIRMED ON SITE.
4. THE CONTRACTOR, SUB CONTRACTOR OR SPECIALIST CONTRACTOR SHOULD INFORM THE ARCHITECT OF ANY DISCREPANCIES.
5. PRINT AT 100% SCALE AND NOT 'SCALED TO FIT PAGE' IN YOUR PRINTER SETTINGS.
6. ALL RIGHTS RESERVED.

REVISIONS:	NO.	DATE	REVISION NOTES

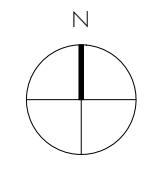

IVY ROOST STUDIO
MAIN ROAD
EAST BOLDRE
HAMPSHIRE
SO42 7WU

PROPOSED BUILDING ELEVATIONS
SCALE: 1:50 [A3] DATE: FEBRUARY 2021

PROJECT STAGE
03 PLANNING
JOB NO: 2006 DRAWING NO: 23-015