


[1:200] EXISTING SITE SURVEY

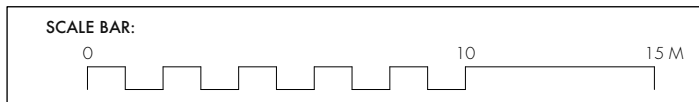


**PAD**  
STUDIO

5a ANGEL COURTYARD  
HIGH STREET  
LYMINGTON  
SO41 9AP  
01590 670780  
marketing@PADstudio.co.uk  
PADstudio.co.uk

**GENERAL NOTES:**  
 1. ALL DIMENSIONS IN MM. DO NOT SCALE FROM UNLESS FOR PLANNING PURPOSES.  
 2. ALL SPECIFIED ITEMS IN LINE WITH MANUFACTURERS RECOMMENDATION.  
 3. ALL GIVEN LABELS & DIMENSIONS TO BE CHECKED & CONFIRMED ON SITE.  
 4. THE CONTRACTOR, SUB CONTRACTOR OR SPECIALIST CONTRACTOR SHOULD INFORM THE ARCHITECT OF ANY DISCREPANCIES.  
 5. PRINT AT 100% SCALE AND NOT 'SCALED TO FIT PAGE' IN YOUR PRINTER SETTINGS.  
 6. ALL RIGHTS RESERVED.

REVISIONS:	NO.	DATE	REVISION NOTES

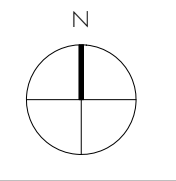

**IVY ROOST STUDIO**  
 MAIN ROAD  
 EAST BOLDRE  
 HAMPSHIRE  
 SO42 7WU

**EXISTING SITE PLAN**  
 SCALE: 1:200 [A3]    DATE: FEBRUARY 2021

**PROJECT STAGE**  
 03 PLANNING

**JOB NO: 2006    DRAWING NO: 23-002**