






PROPOSED THIRD FLOOR PLAN
Scale 1:100 @ A1

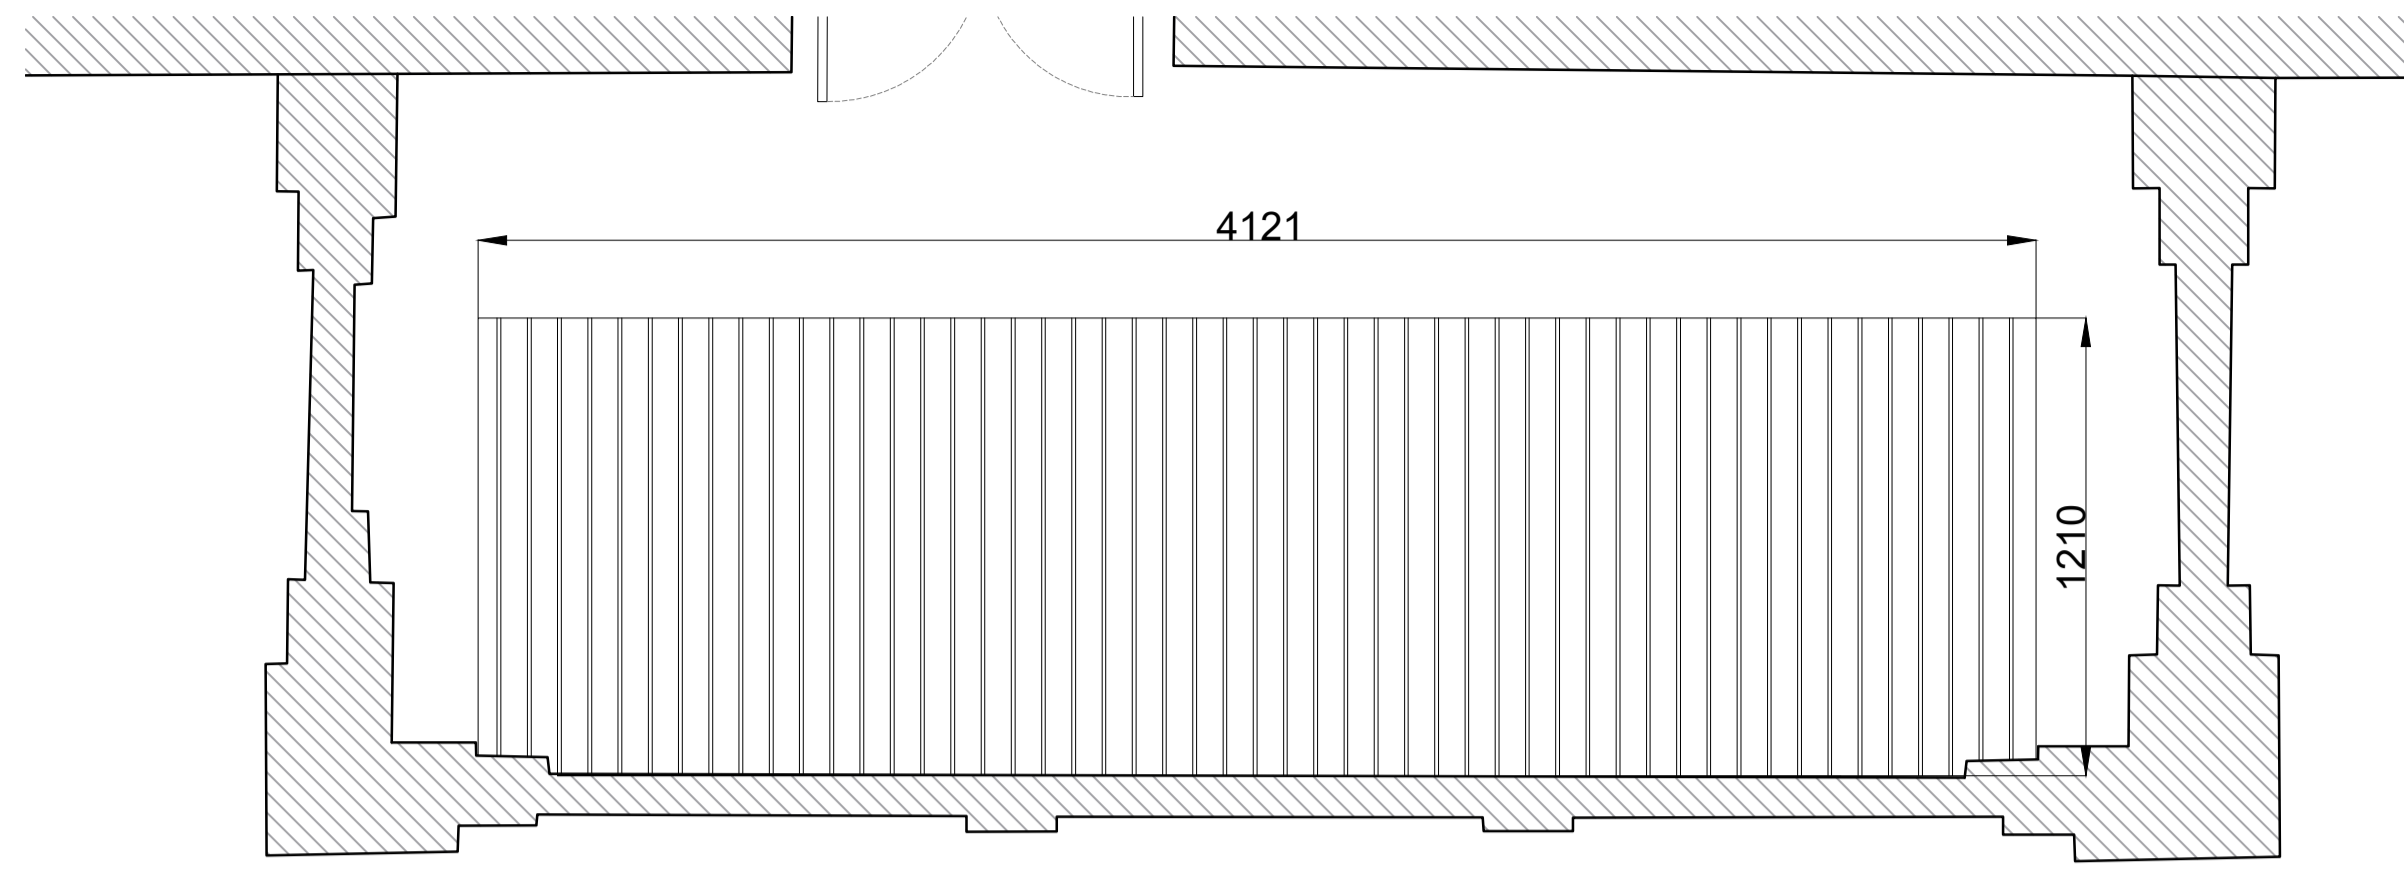


PROPOSED THIRD FLOOR TERRACE - DETAIL A
Scale 1:20 @ A1

GENERAL NOTES

1. This drawing is not to be scaled.
2. All dimensions & levels to be checked on site.
3. Figured dimensions to be taken on site in preference to scaled dimensions.
4. This Drawing is the copyright of the owners.

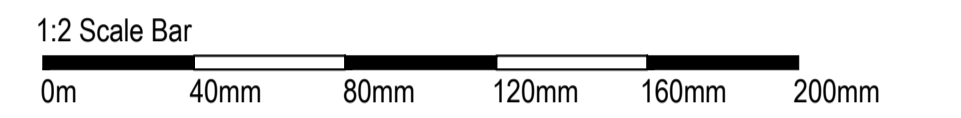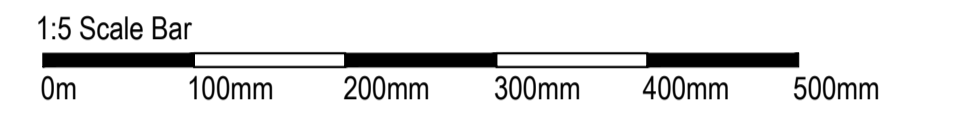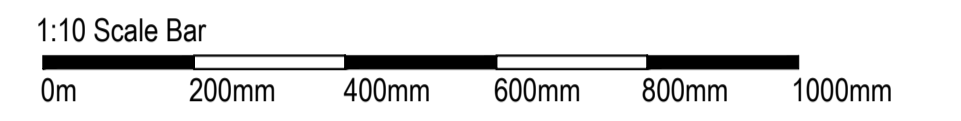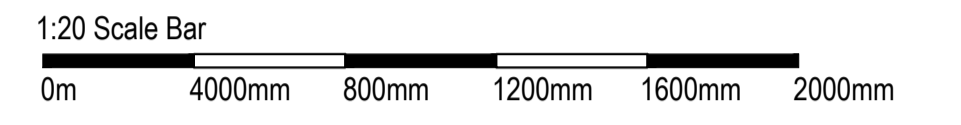


PROPOSED SOUTH ELEVATION
Scale 1:100 @ A1

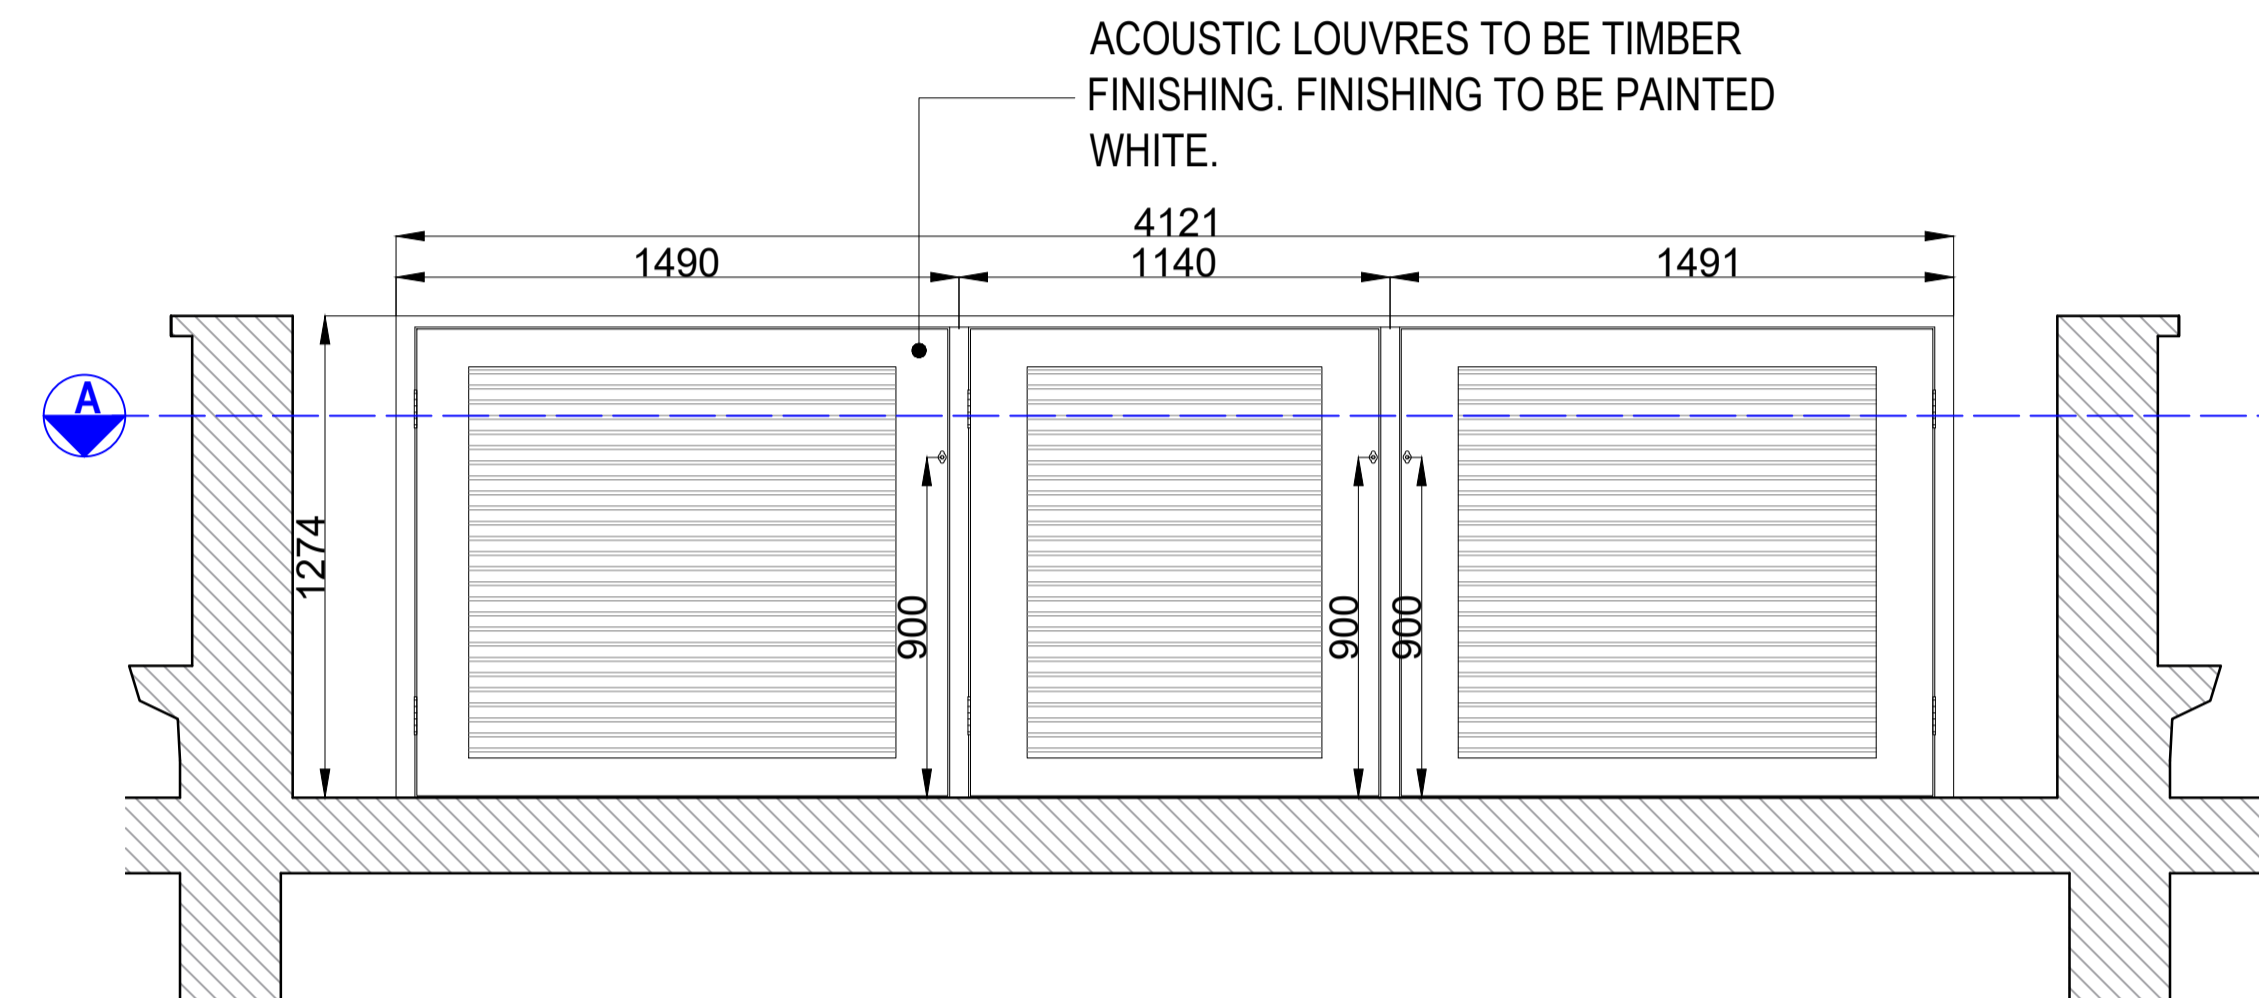


PROPOSED THIRD FLOOR TERRACE - DETAIL B
Scale 1:20 @ A1


ISSUED FOR DISCHARGE OF CONDITION 9

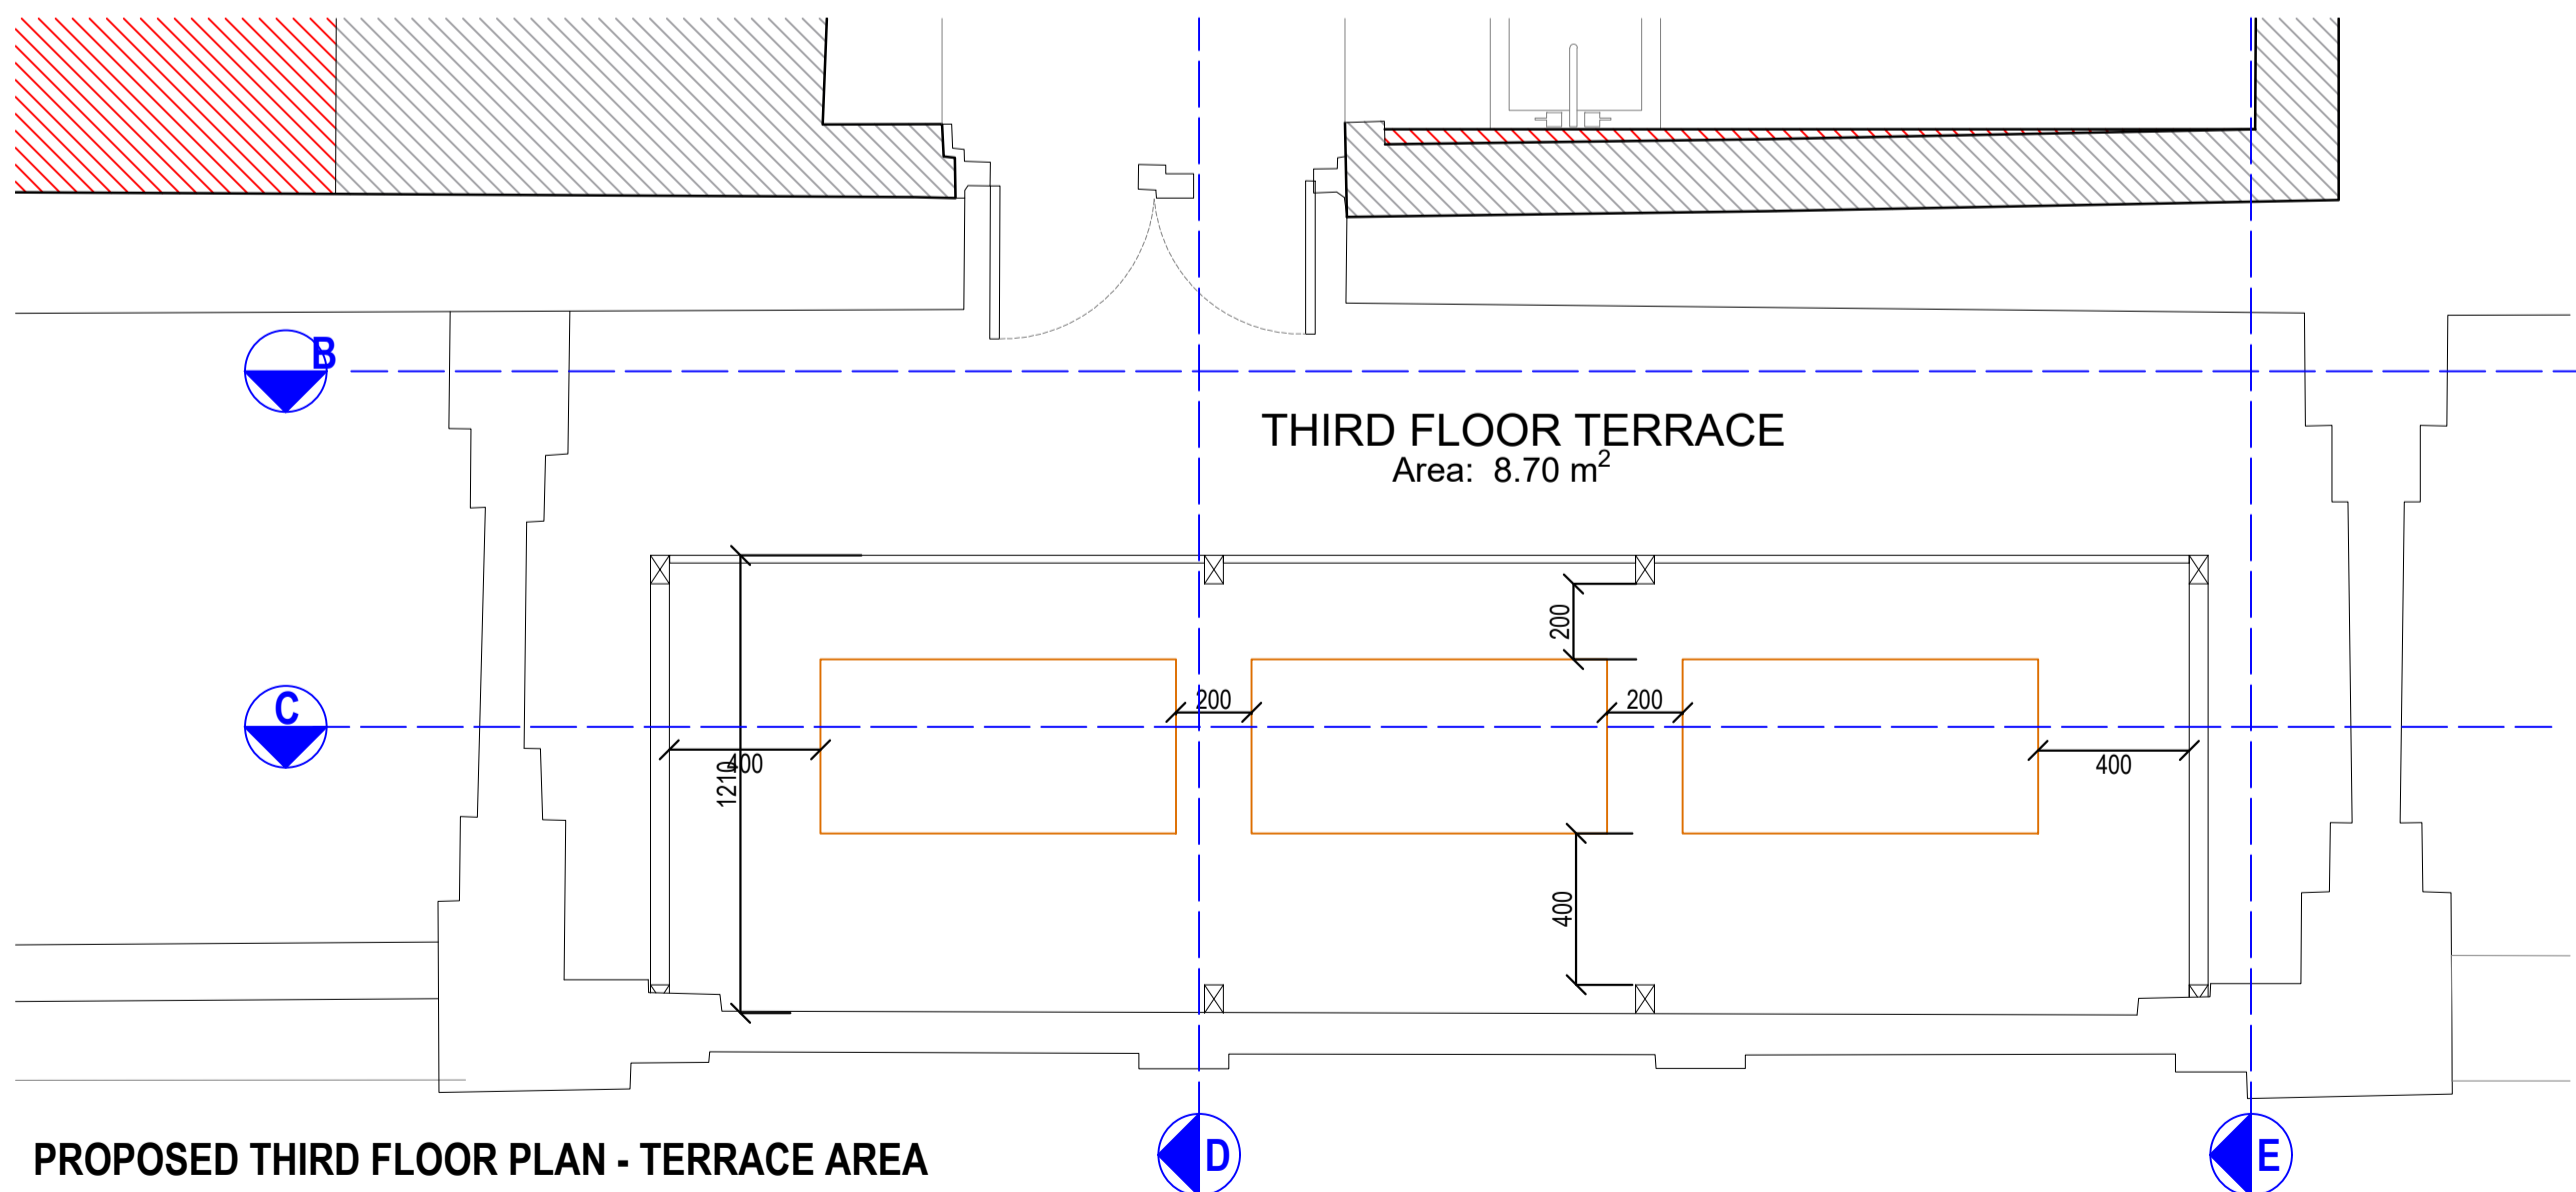

PROPOSED THIRD FLOOR PLAN - TERRACE AREA
Scale 1:20 @ A1

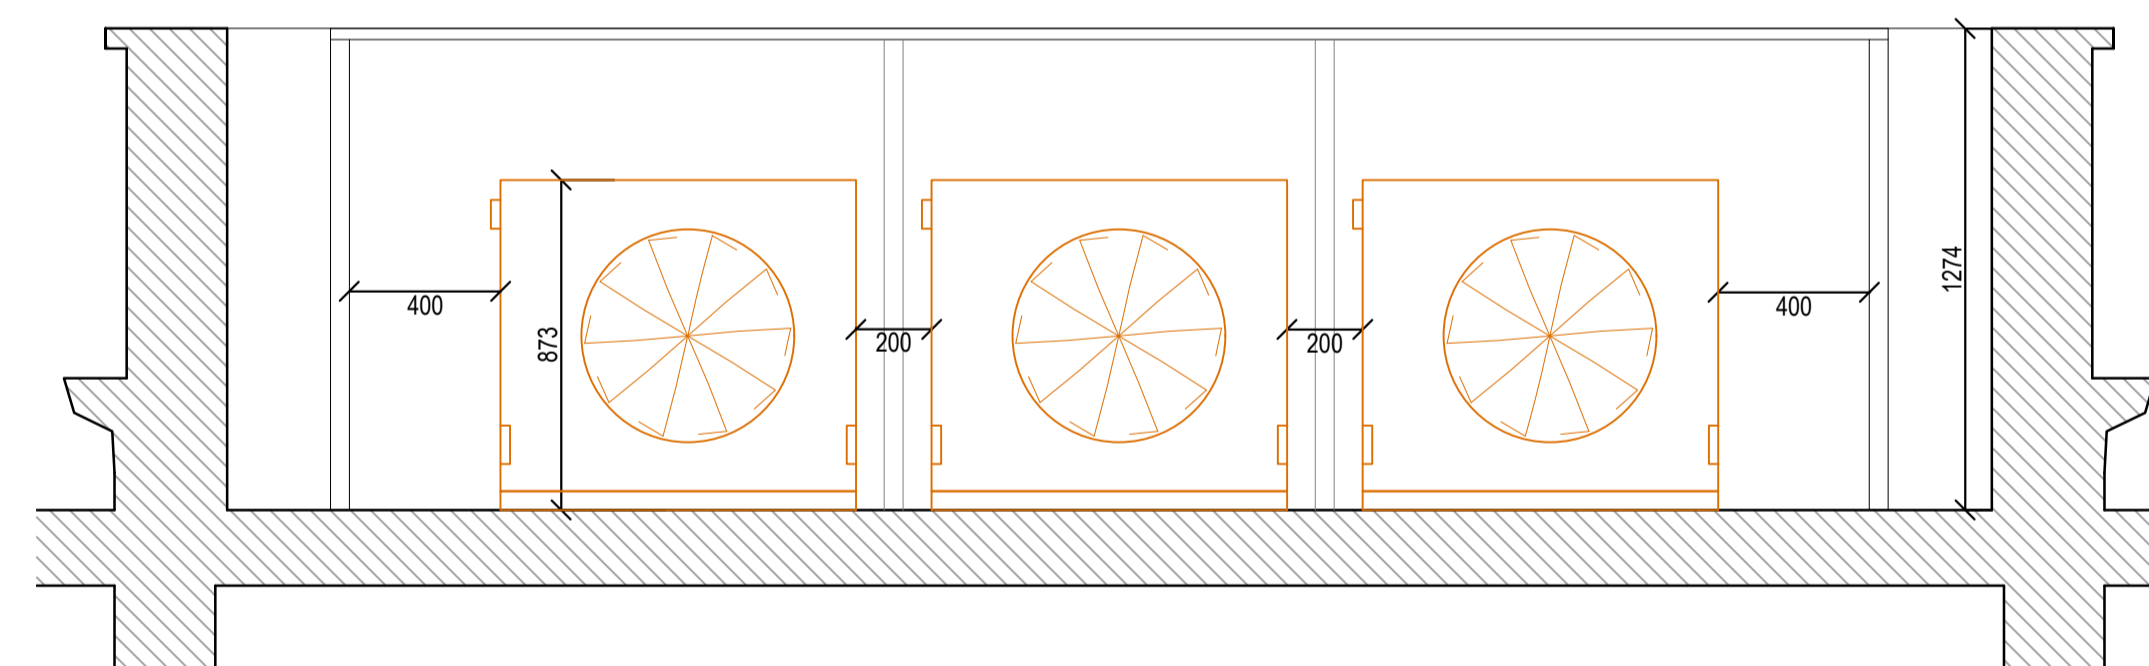

PROPOSED THIRD FLOOR TERRACE - DETAIL C
Scale 1:20 @ A1

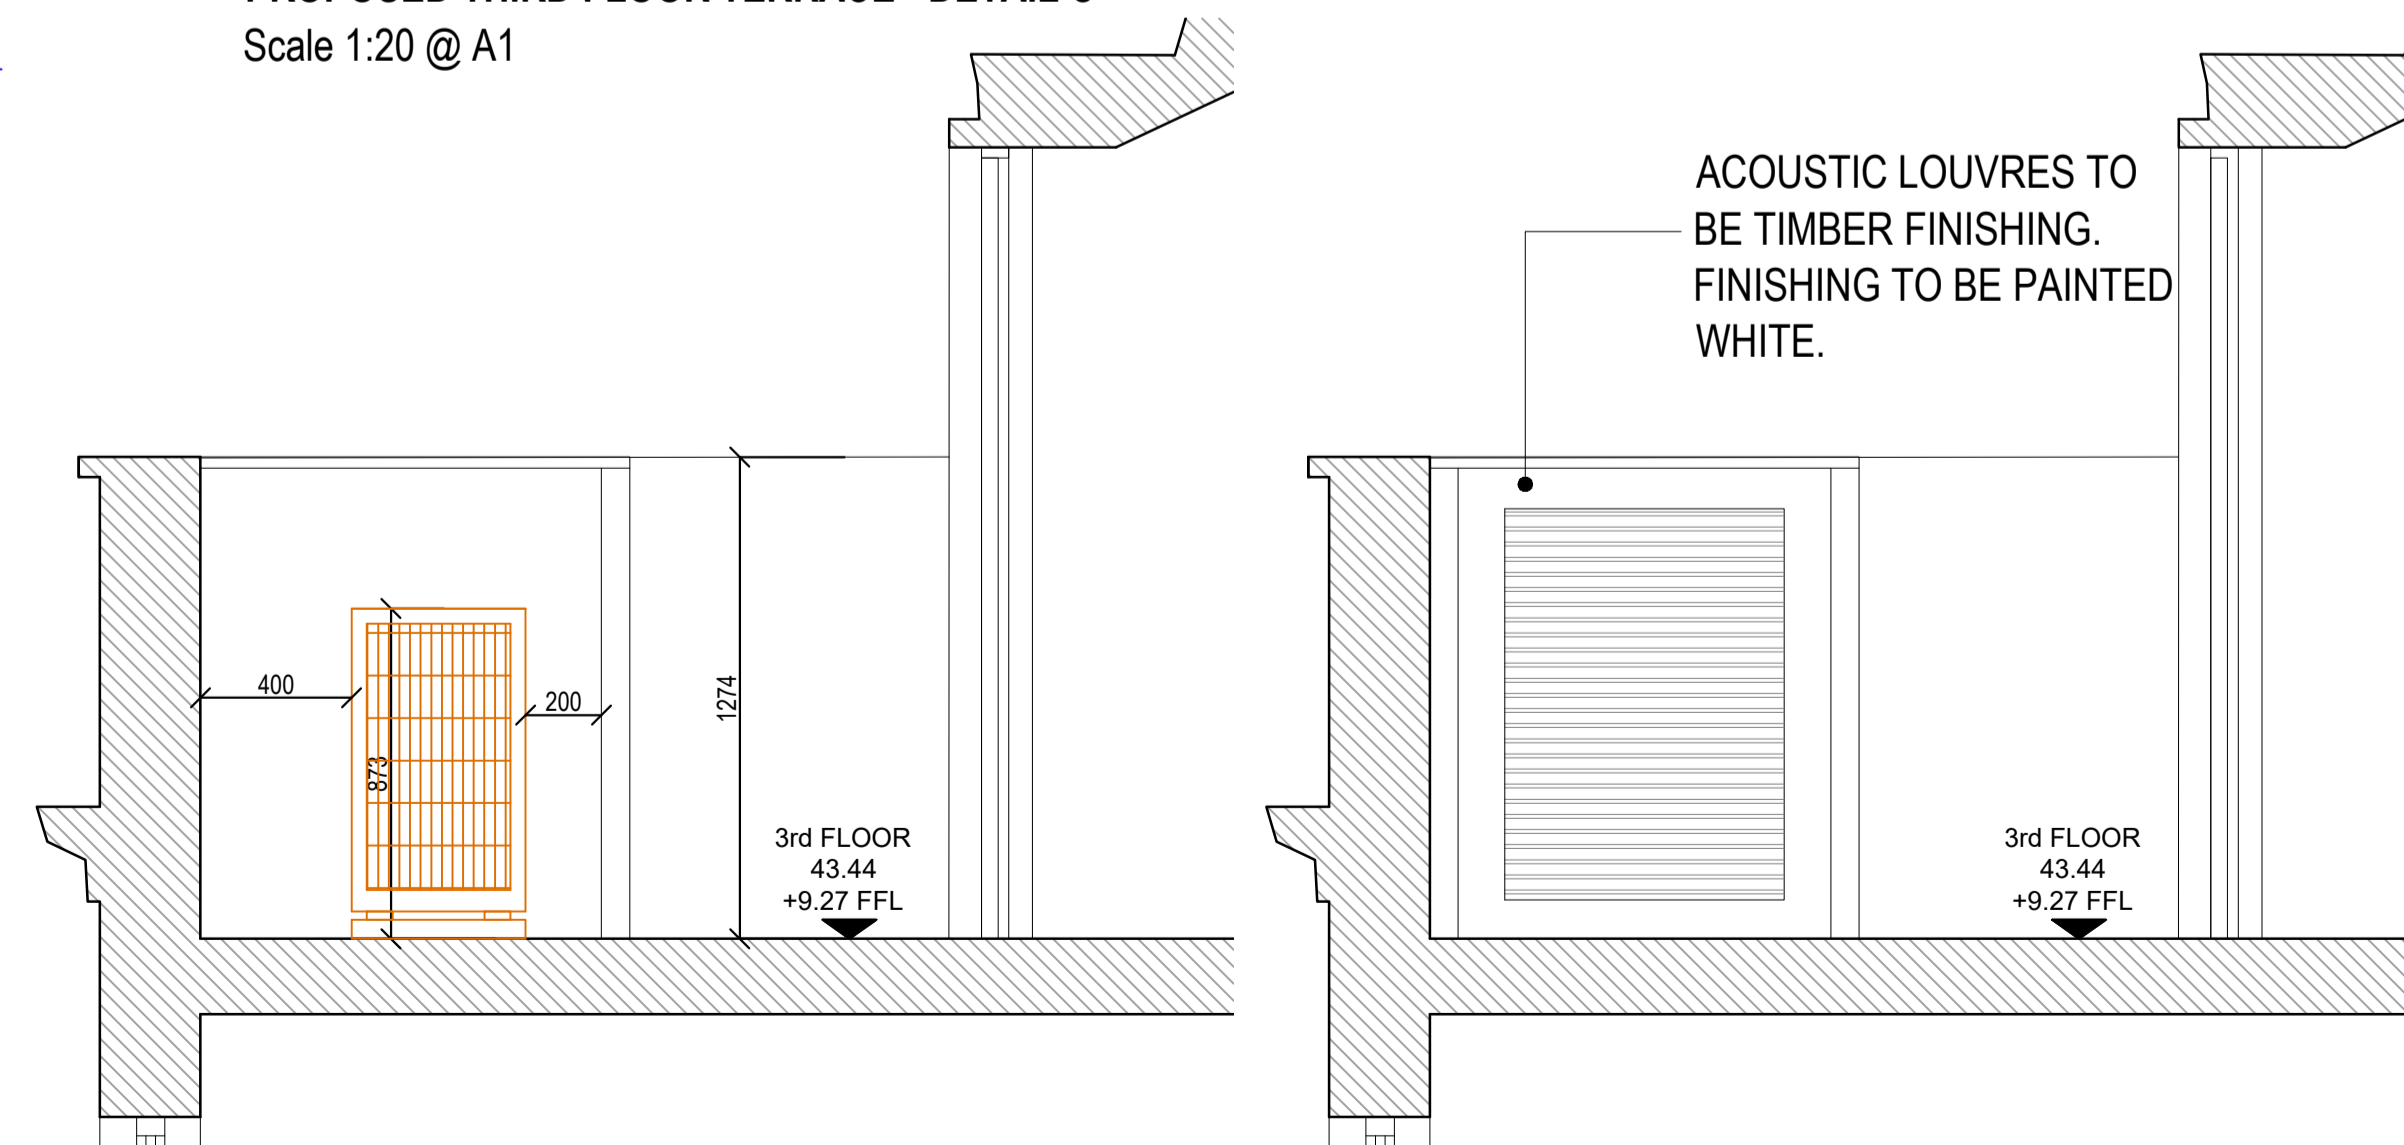

PROPOSED THIRD FLOOR TERRACE - DETAIL D
Scale 1:20 @ A1

PROPOSED THIRD FLOOR TERRACE - DETAIL E
Scale 1:20 @ A1

revision	date	letter
7 ORME SQUARE LONDON W2 4RS		

Condition 9 - Proposed
Third Floor Terrace Plant
Screen Details

Date: 05.03.2021	Drawn: EC
Scale: 1:50 @ A1 / 1:100 @ A3	Checked: TAL

Job no.	Stage no.	Drawing no.	Rev.
158	P	P21	