




2 Third Floor Plan

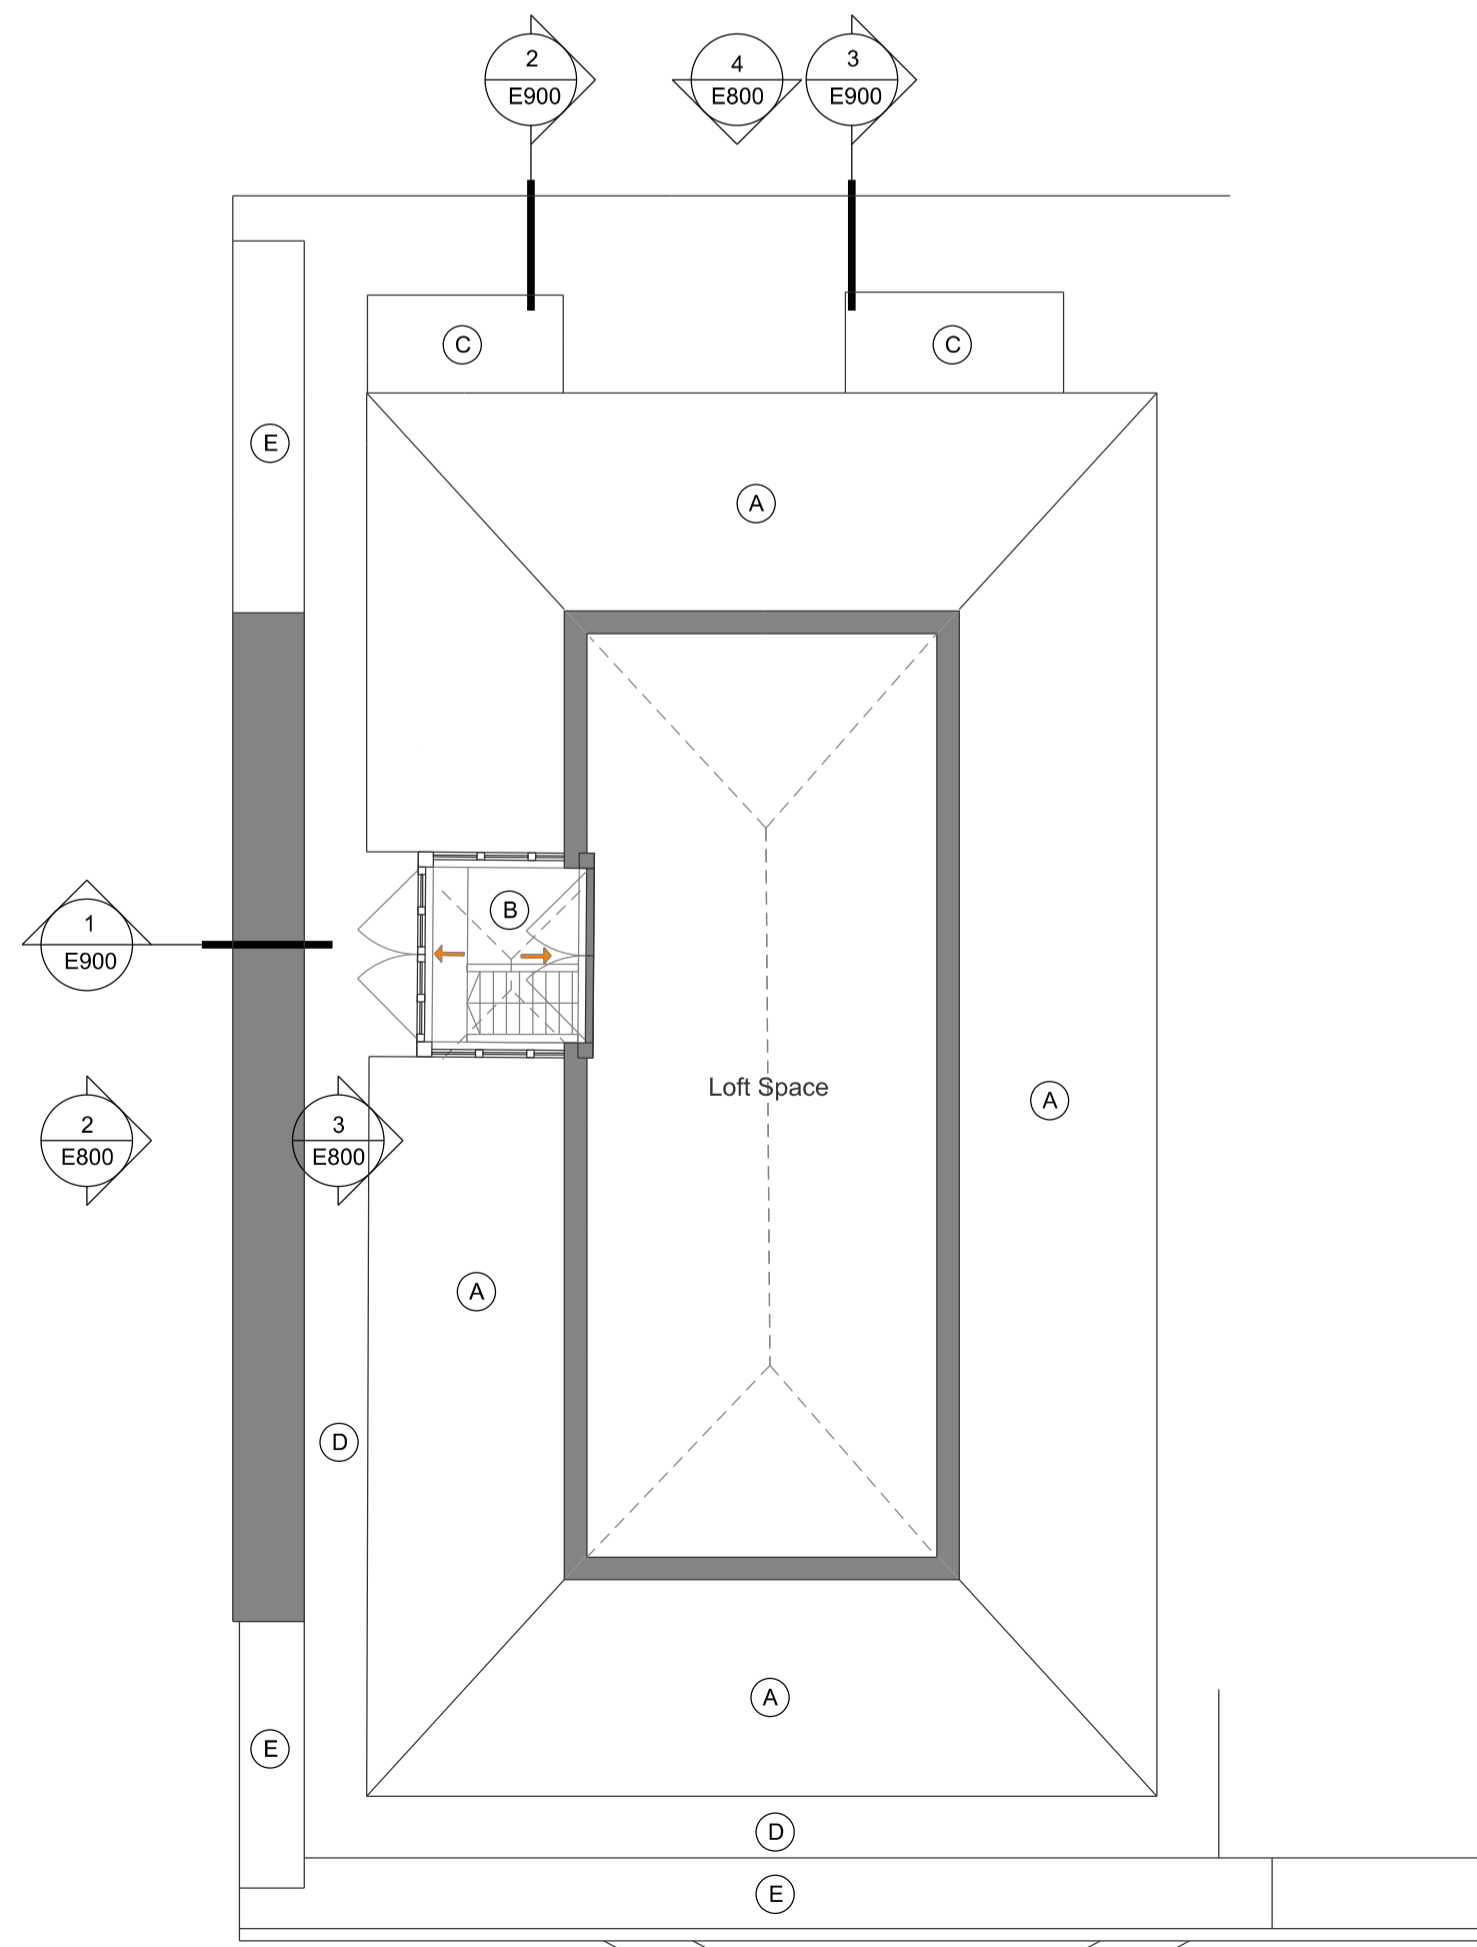

4 Roof Lantern and Loft Space Plan

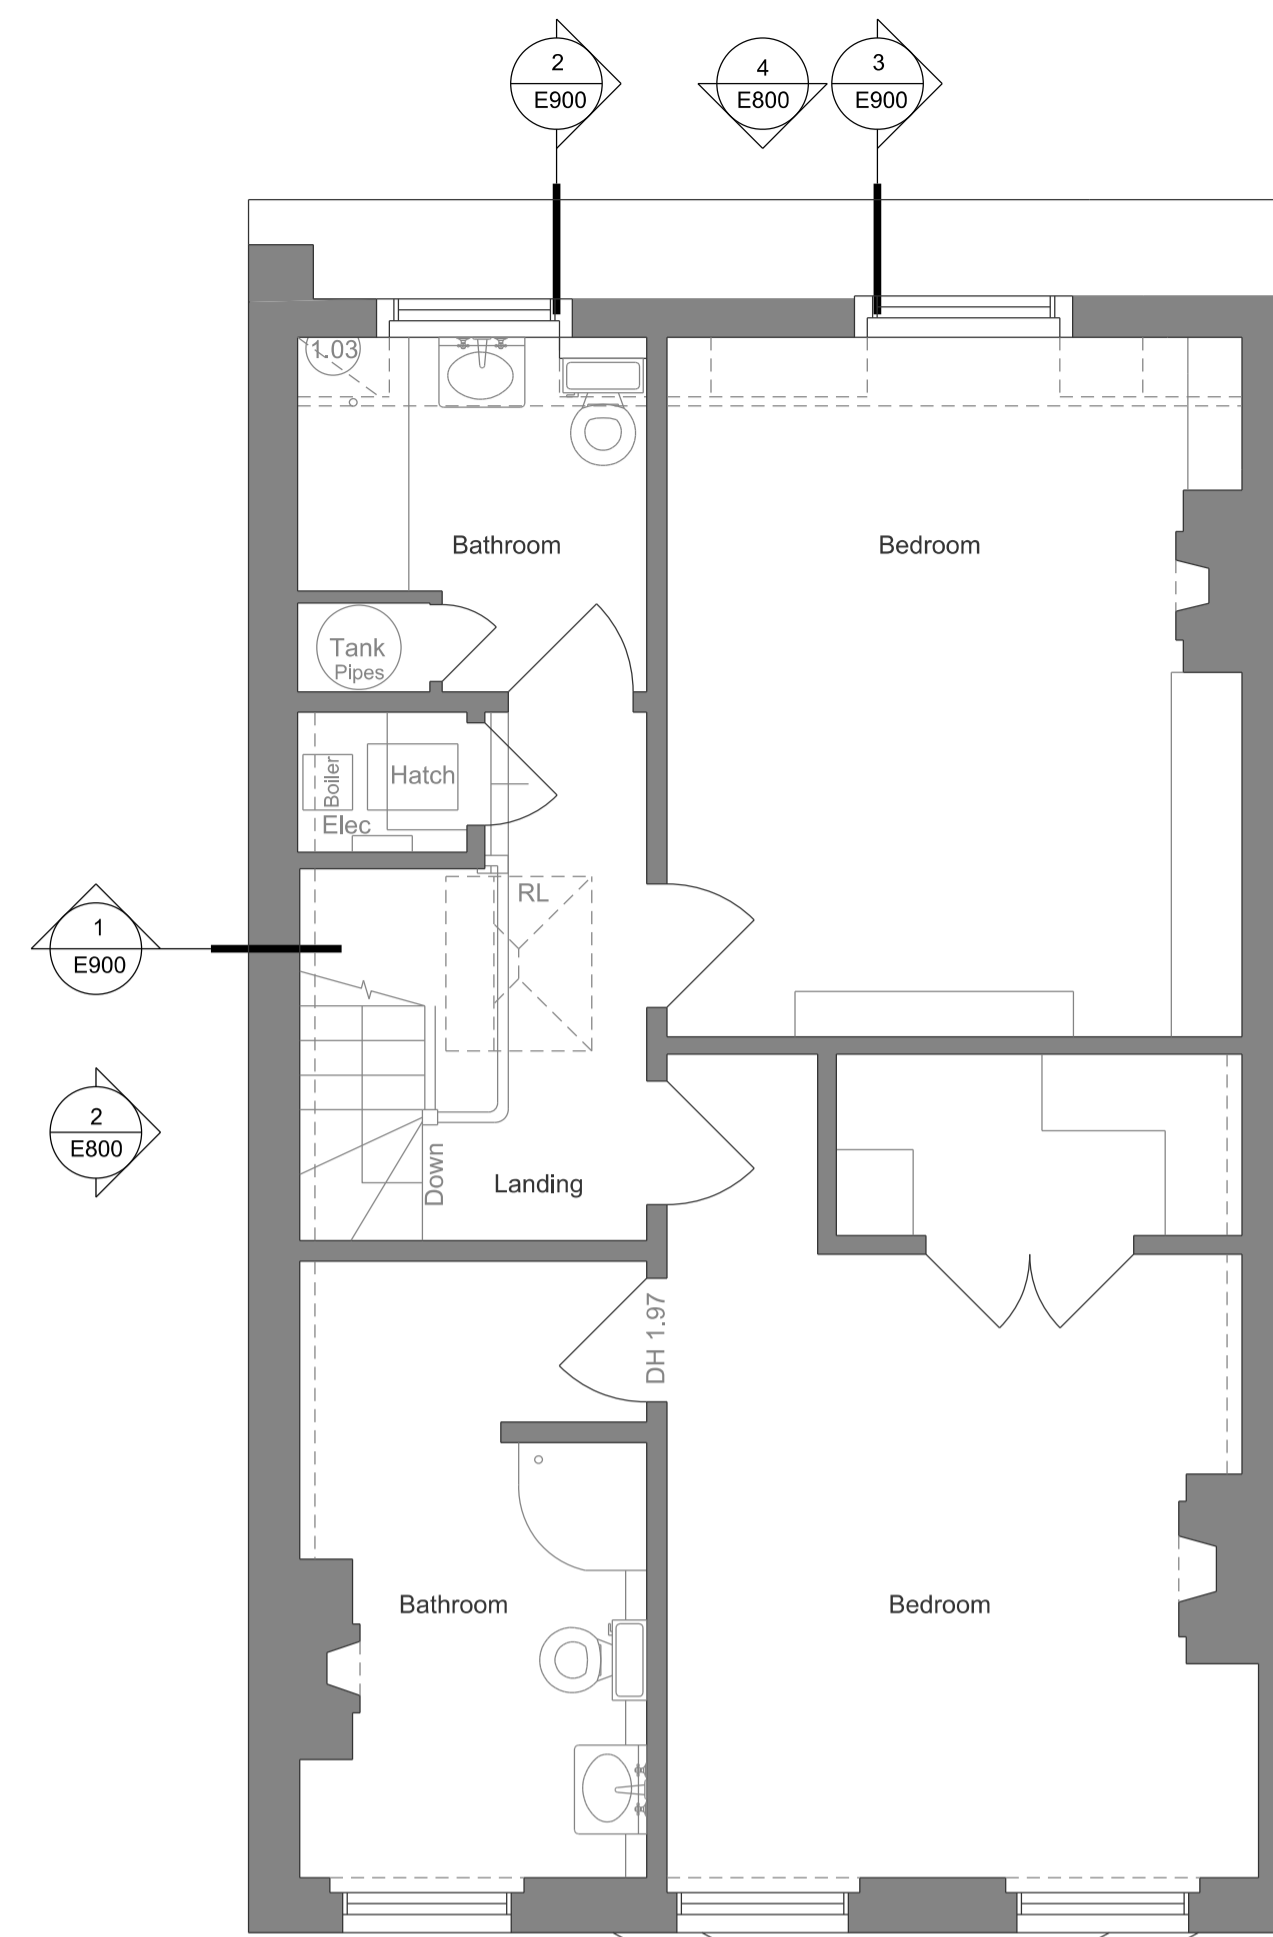

3 Fourth Floor Plan

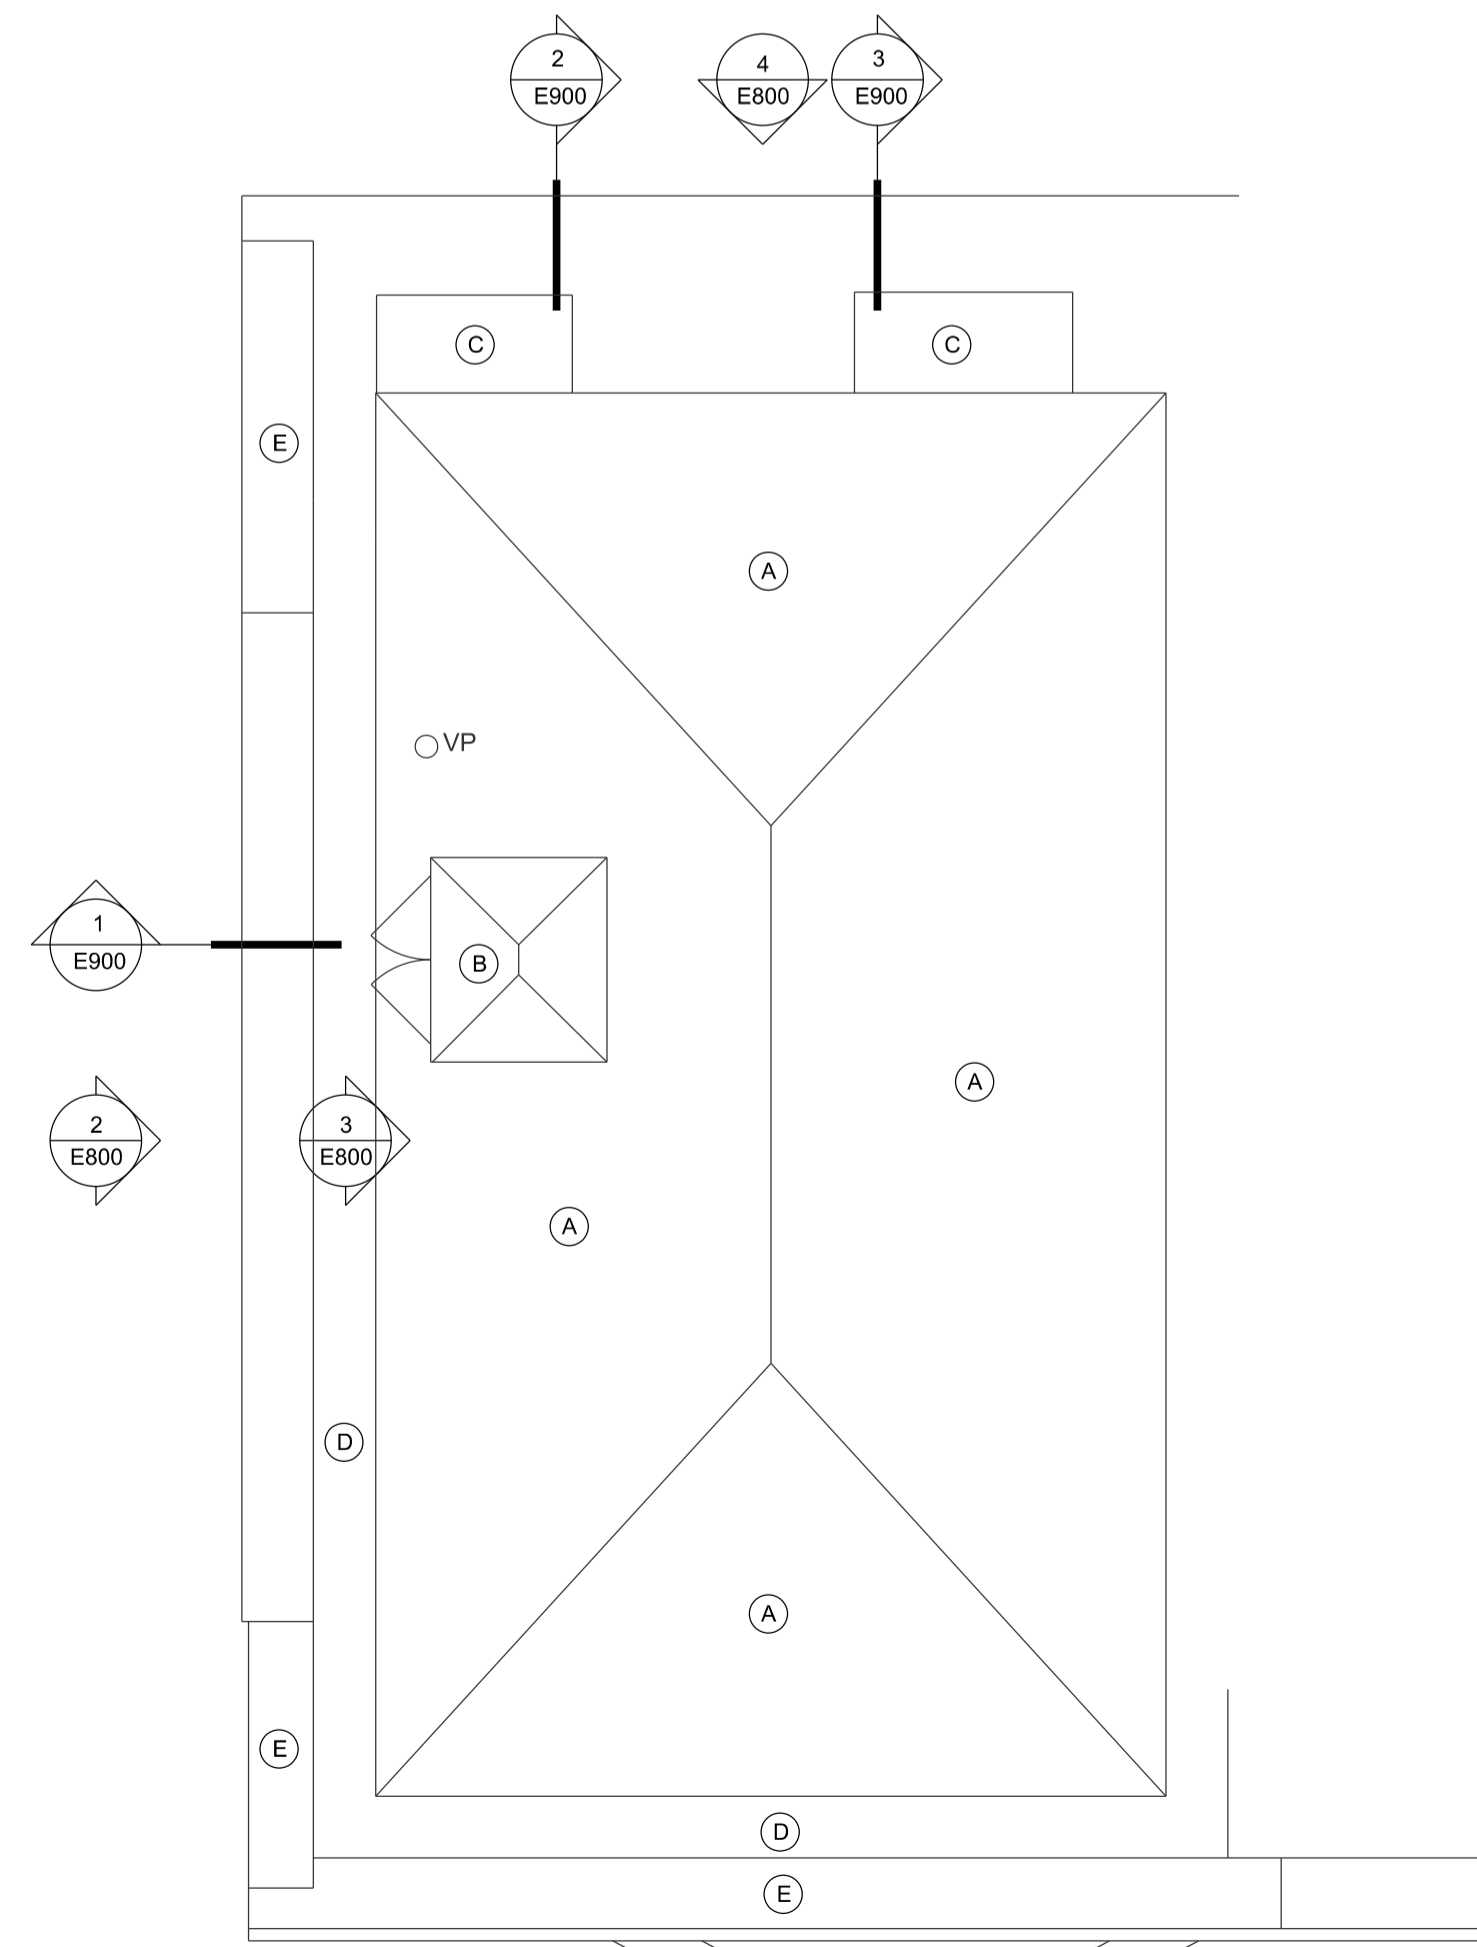

5 Roof Plan

- EXISTING KEY**
- (A) Slate roof tiles.
 - (B) Roof lantern, timber frames to glazing and lead detailing.
 - (C) Lead-checked dormer windows to the rear.
 - (D) Lead drainage channels.
 - (E) Masonry parapet walls.
 - (F) Exposed brick external walls / chimneys.
 - (G) Painted render external walls.
 - (H) Timber framed windows.
- Planning drawings to be read along side the other submitted planning documentation including:
- Planning Statement
 - Design and Access Statement
 - Heritage Impact Assessment

REVISIONS	BY	DATE	REV
Initial Planning Application	KN	19.10.20	-
Revised Planning Application	MB	26.02.21	A

NOTES

This drawing is the copyright of Beacham Architects Ltd, and may not be reproduced or used for any other purpose except by written permission. Beacham Architects rely on the expertise of third parties and does not warrant the accuracy of their information.

If unclear information or discrepancies exist between this drawing and other consultants, contractors, sub-contractors or site conditions, notify Beacham Architects immediately. Do not scale this drawing. All site dimensions to be confirmed prior to fabrication. Drawing to be read in conjunction with all issued Beacham Architects documentation.

Beacham Architect's design responsibility is limited to the design of the permanent works as constructed, in accordance with Beacham Architect's design. Methods of construction drawn depict the Design Intent. Contractor to verify construction methods and to construct the works to reflect the design intent, in accordance with current Building Regulations and Standards.



DESIGNER
 Beacham Architects
 Studio 13, The Gantry,
 Broadcast Centre, Here East,
 1 Waterden Road, London. E15 2HB
 +44 (0)7795 820508


PROJECT
 Flat 3, 40 Montagu Square,
 London. W1H 2LL

CLIENT
 Omar and Lynda Merican


DRAWING TITLE
 Existing Floor Plans

Planning Application


SCALE A1	SCALE A3	DRAWN	DATE
1:50	1:100	MB	26.01.21
PROJ. NO.	DWG NO.	REV	
40MS	E100	A	

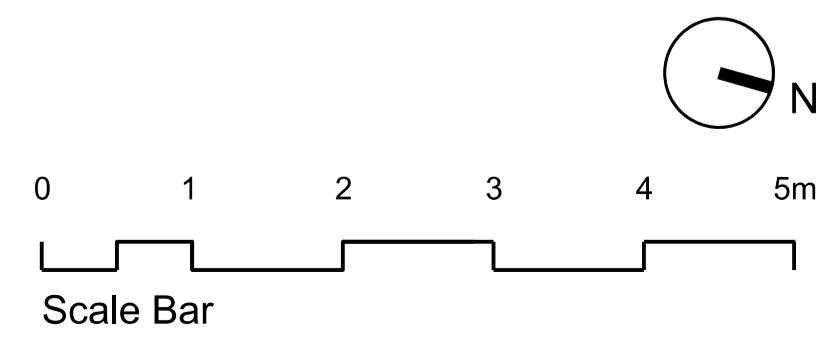


REVISIONS	BY	DATE	REV
Initial Planning Application	KN	19.10.20	-
Revised Planning Application	MB	26.02.21	A

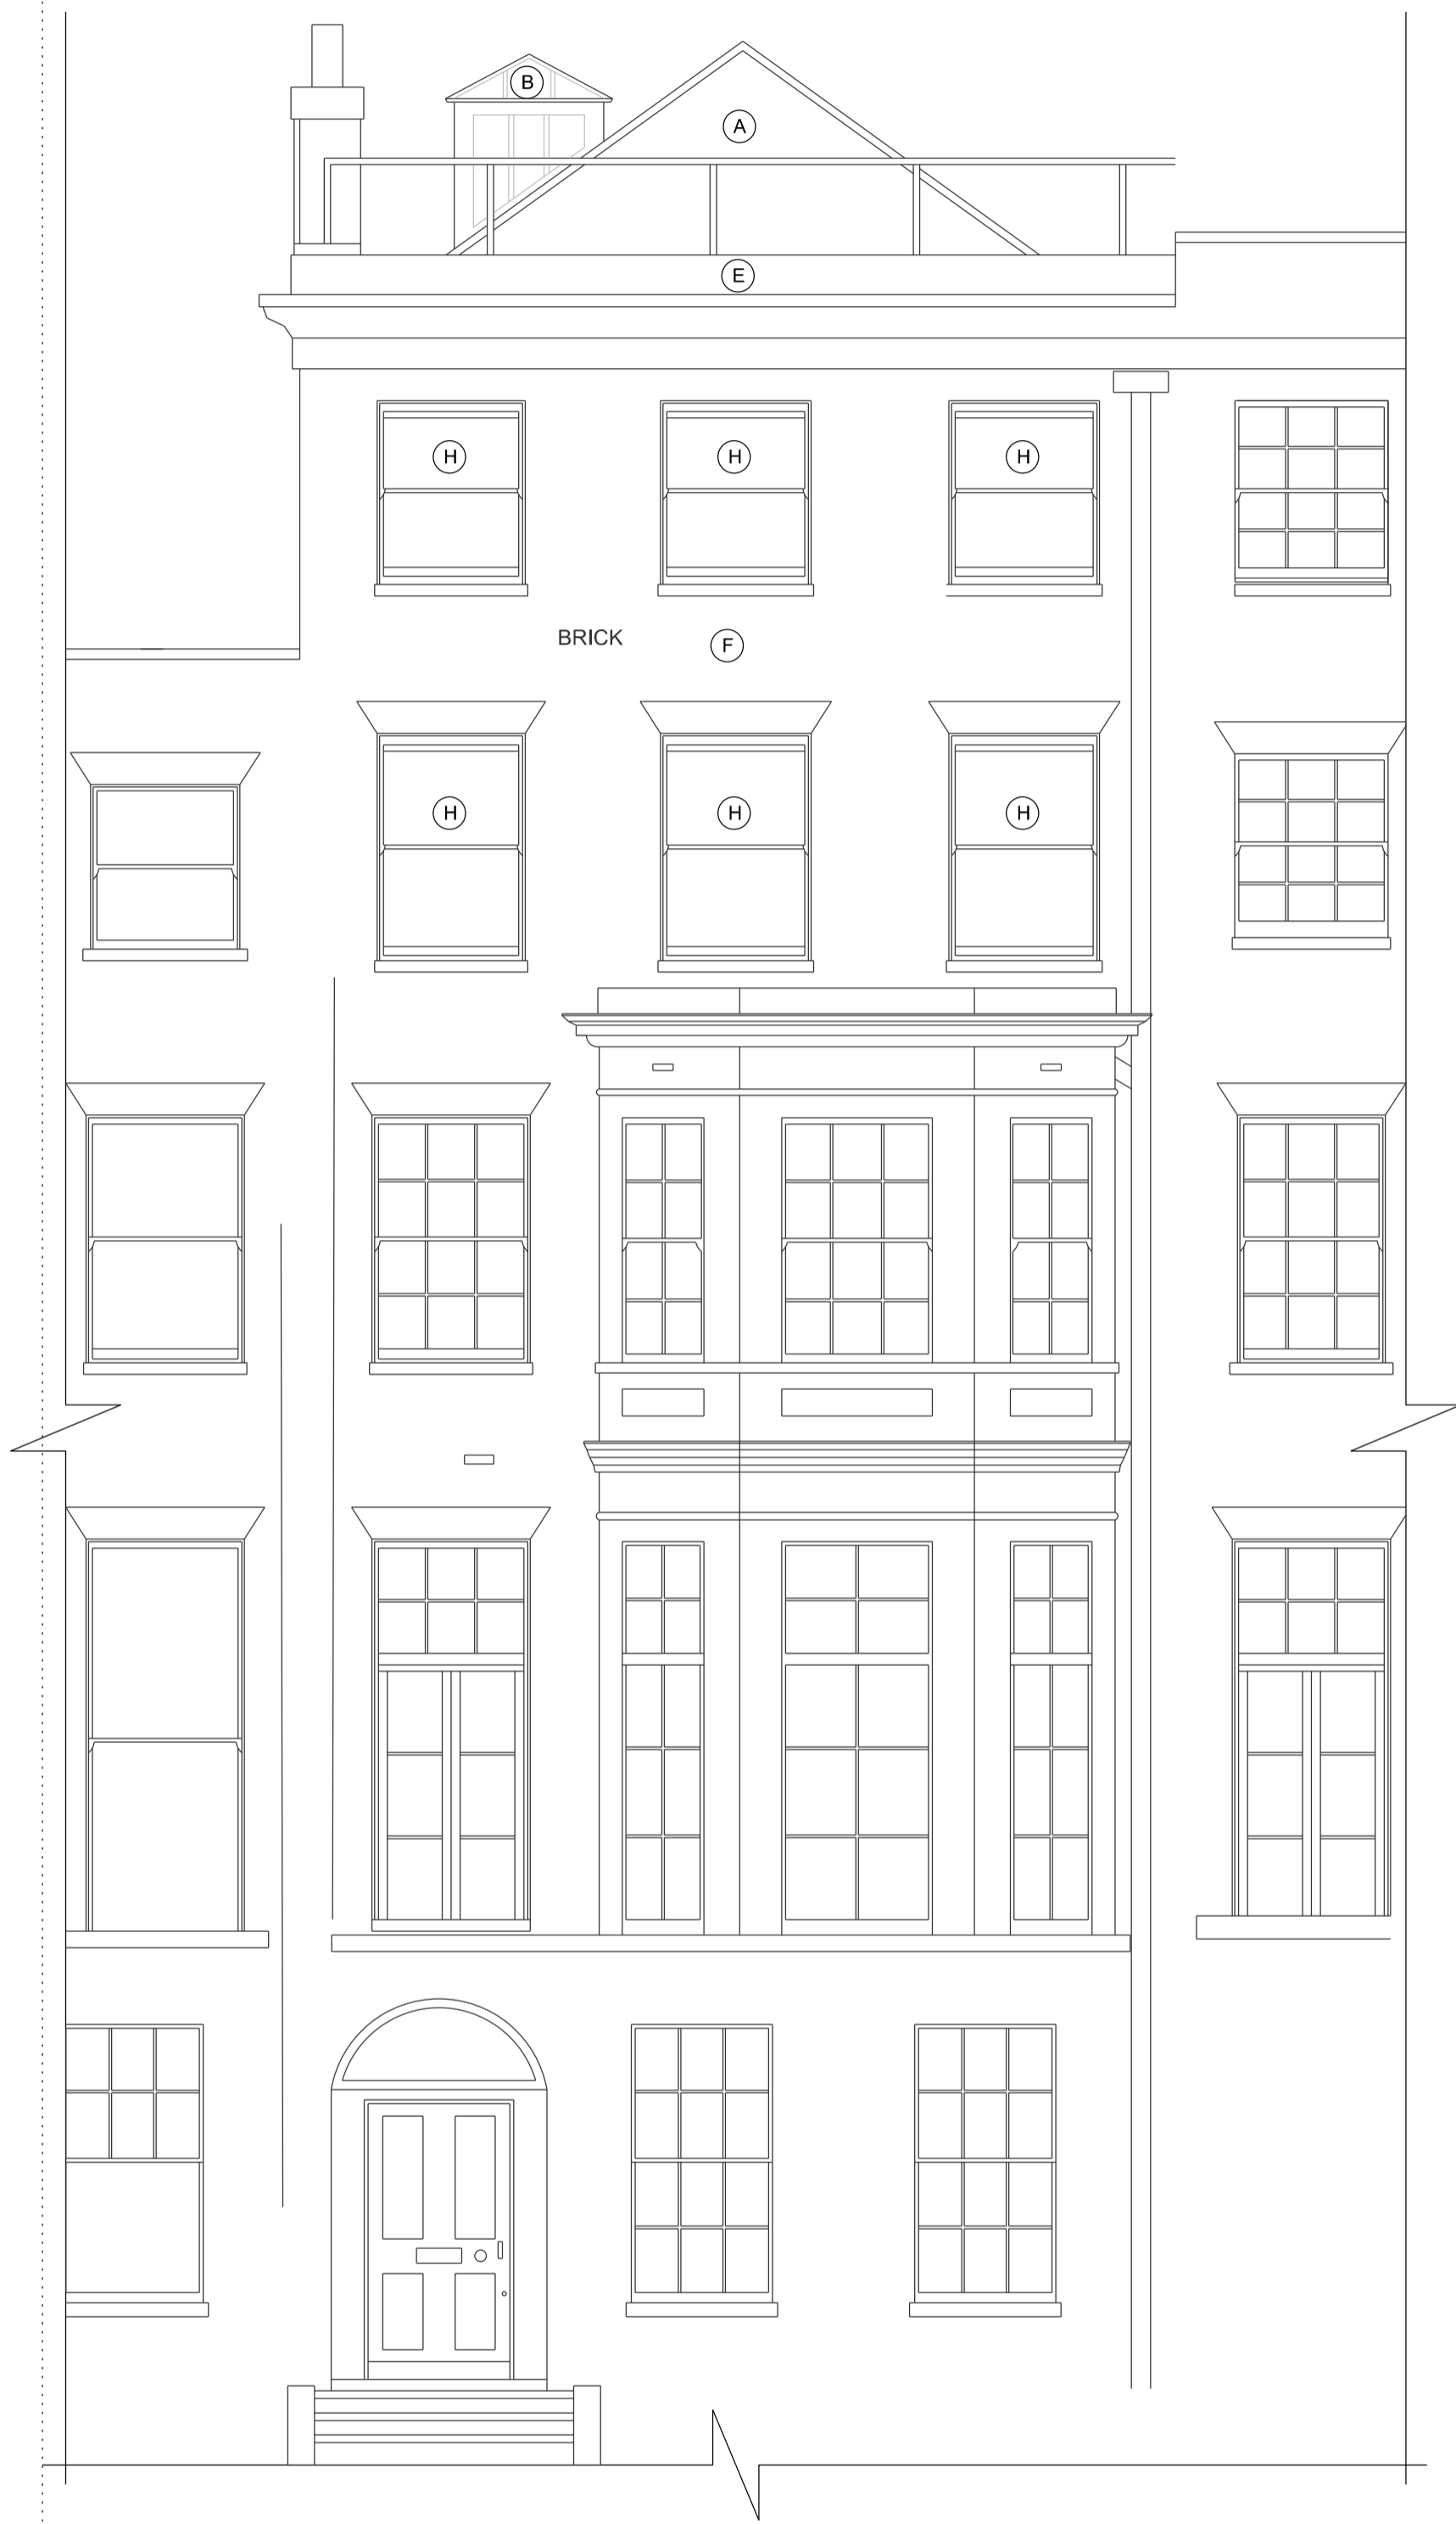

1 Front Elevation

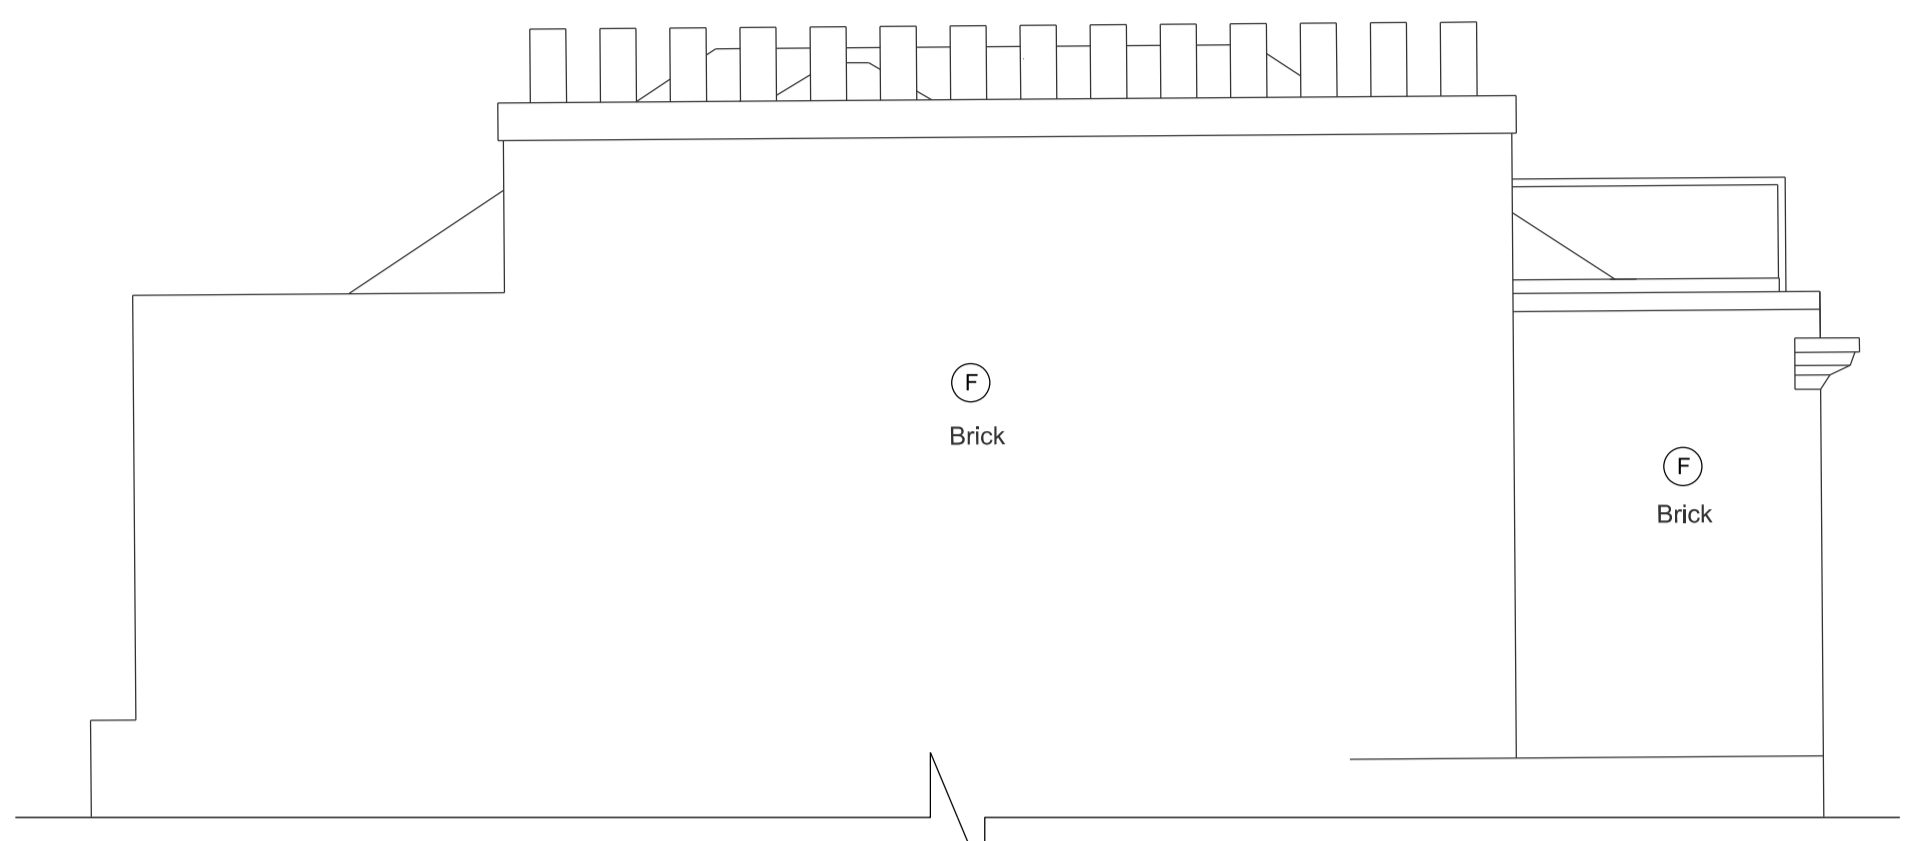

2 Side Elevation

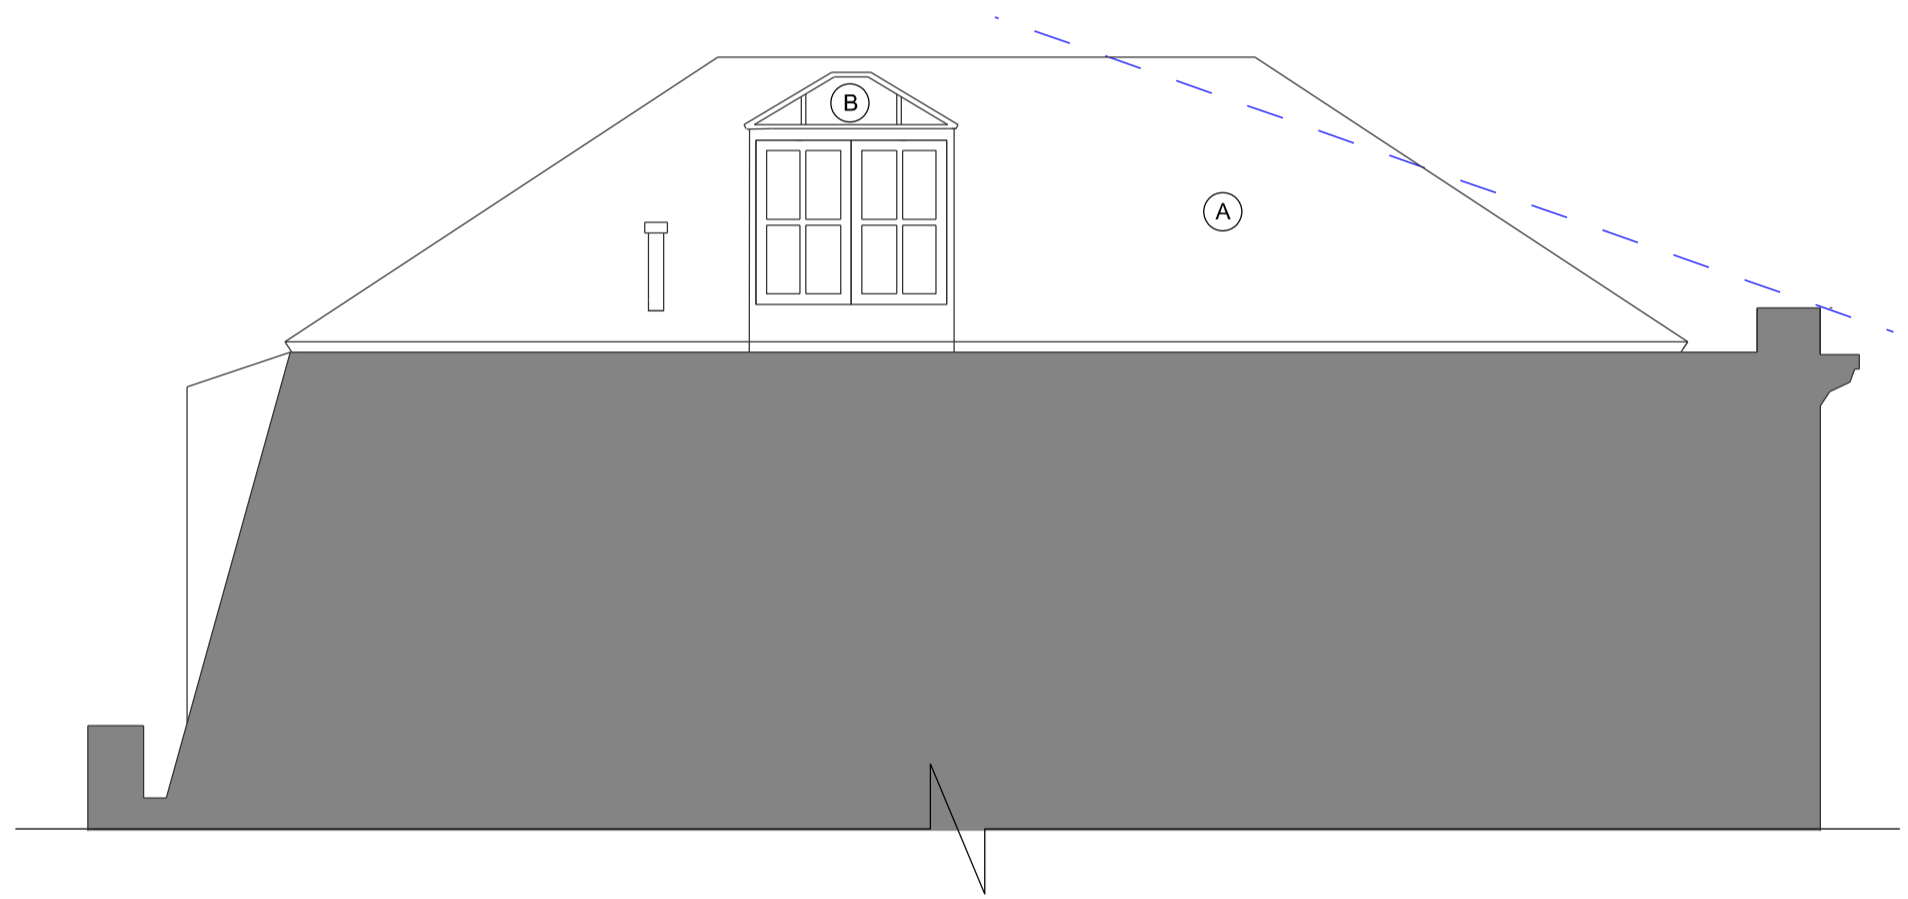

3 Side Elevation Roof Lantern

EXISTING KEY

- (A) Slate roof tiles.
- (B) Roof lantern, timber frames to glazing and lead detailing.
- (C) Lead-cheeked dormer windows to the rear.
- (D) Lead drainage channels.
- (E) Masonry parapet walls.
- (F) Exposed brick external walls / chimneys.
- (G) Painted render external walls.
- (H) Timber framed windows.

Planning drawings to be read along side the other submitted planning documentation including:

- Planning Statement
- Design and Access Statement
- Heritage Impact Assessment



4 Rear Elevation

NOTES

This drawing is the copyright of Beacham Architects Ltd, and may not be reproduced or used for any other purpose except by written permission. Beacham Architects rely on the expertise of third parties and does not warrant the accuracy of their information.

If unclear information or discrepancies exist between this drawing and other consultants, contractors, sub-contractors or site conditions, notify Beacham Architects immediately. Do not scale this drawing. All site dimensions to be confirmed prior to fabrication. Drawing to be read in conjunction with all issued Beacham Architects documentation.

Beacham Architect's design responsibility is limited to the design of the permanent works as constructed, in accordance with Beacham Architect's design. Methods of construction drawn depict the Design Intent. Contractor to verify construction methods and to construct the works to reflect the design intent, in accordance with current Building Regulations and Standards.



DESIGNER
 Beacham Architects
 Studio 13, The Gantry,
 Broadcast Centre, Here East,
 1 Waterden Road, London. E15 2HB
 +44 (0)7795 820508


PROJECT
 Flat 3, 40 Montagu Square,
 London. W1H 2LL

CLIENT
 Omar and Lynda Merican


DRAWING TITLE
 Existing Elevations

Planning Application


SCALE A1	SCALE A3	DRAWN	DATE
1:50	1:100	MB	26.01.21
PROJ. NO.	DWG NO.	REV	
40MS	E800	A	

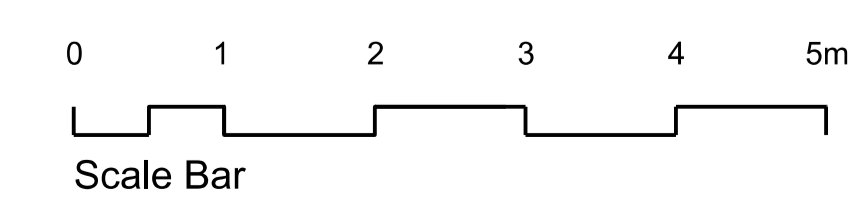


REVISIONS	BY	DATE	REV
Initial Planning Application	KN	19.10.20	-
Revised Planning Application	MB	26.02.21	A

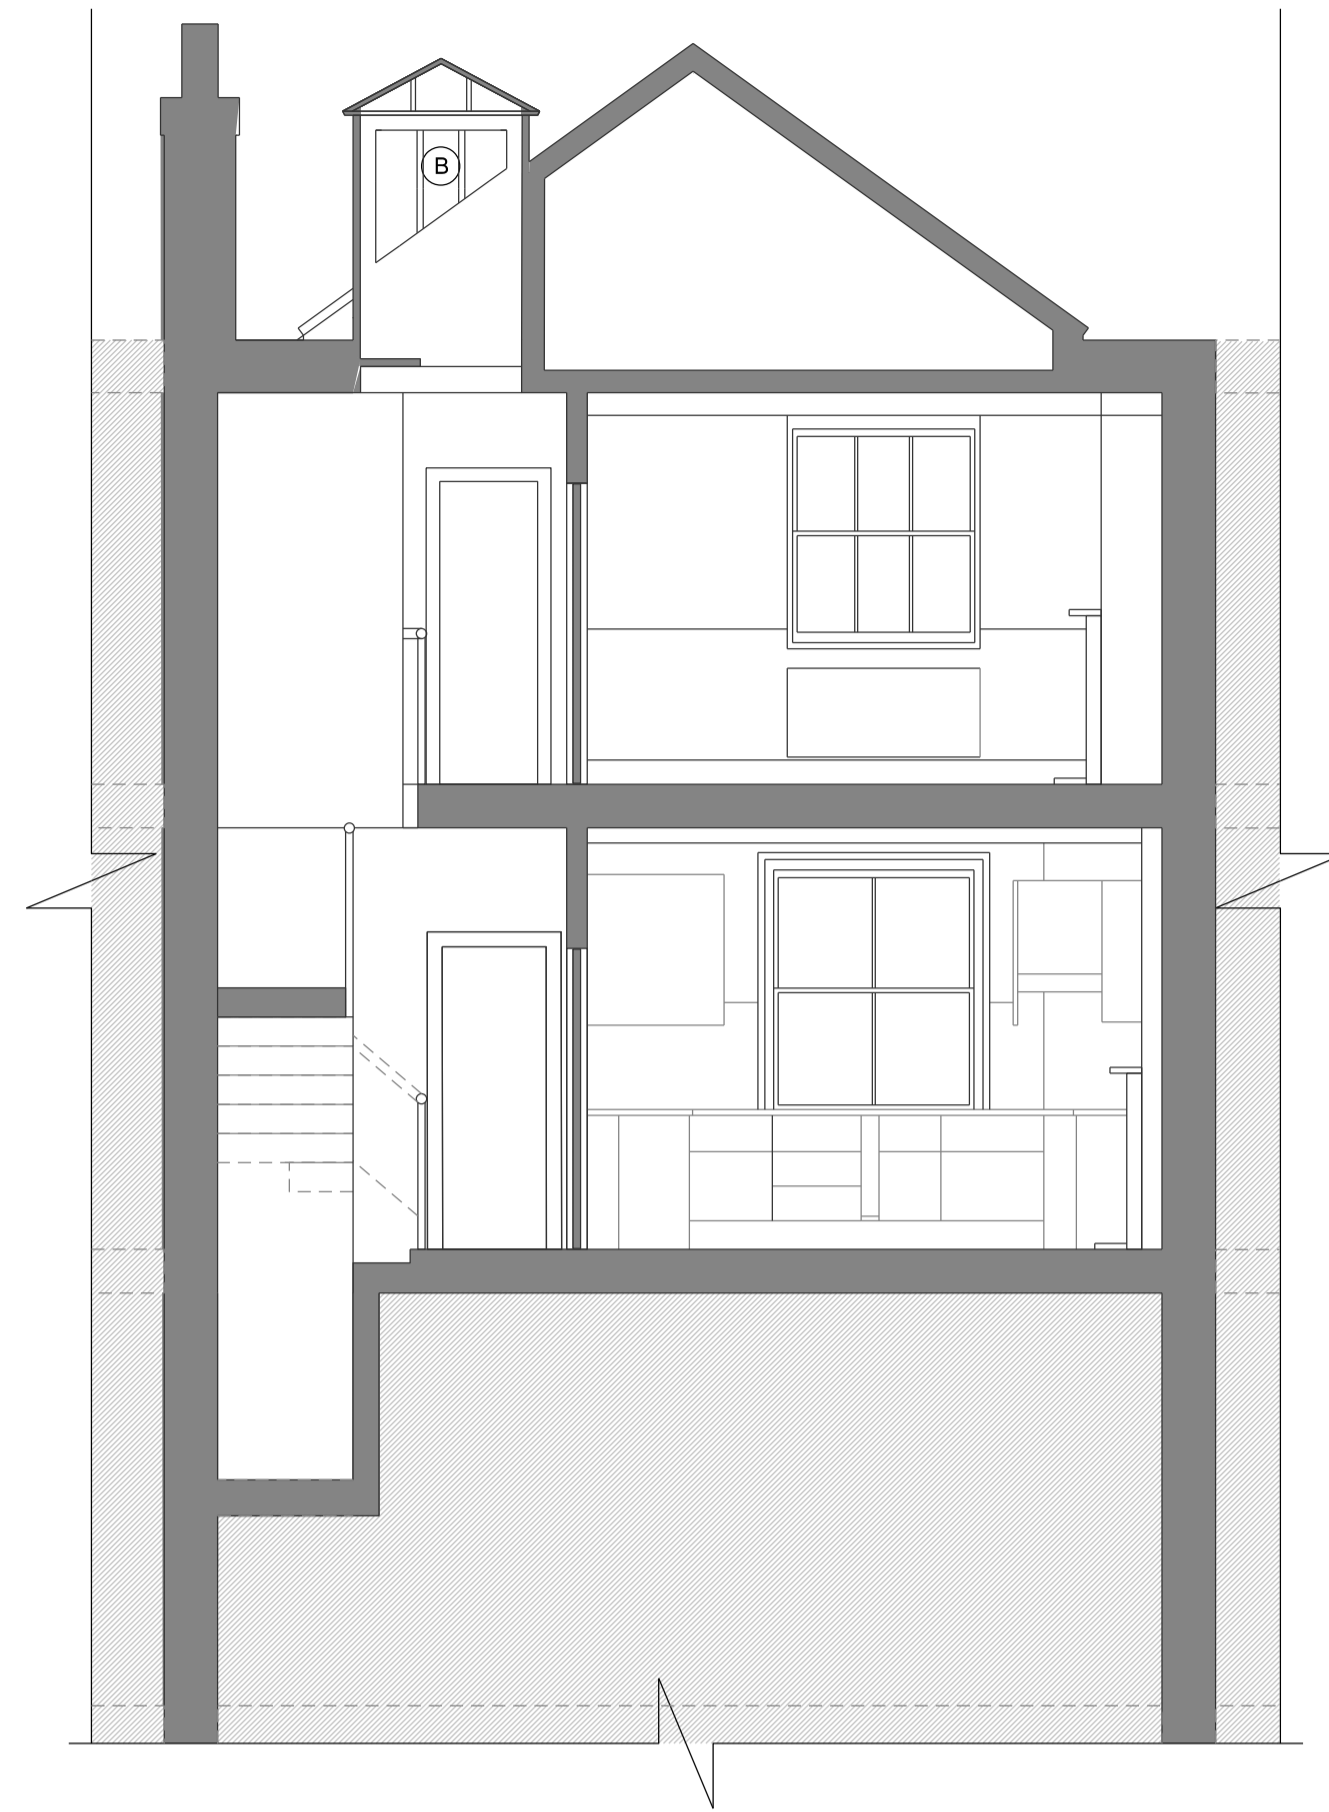

1 Short Section AA

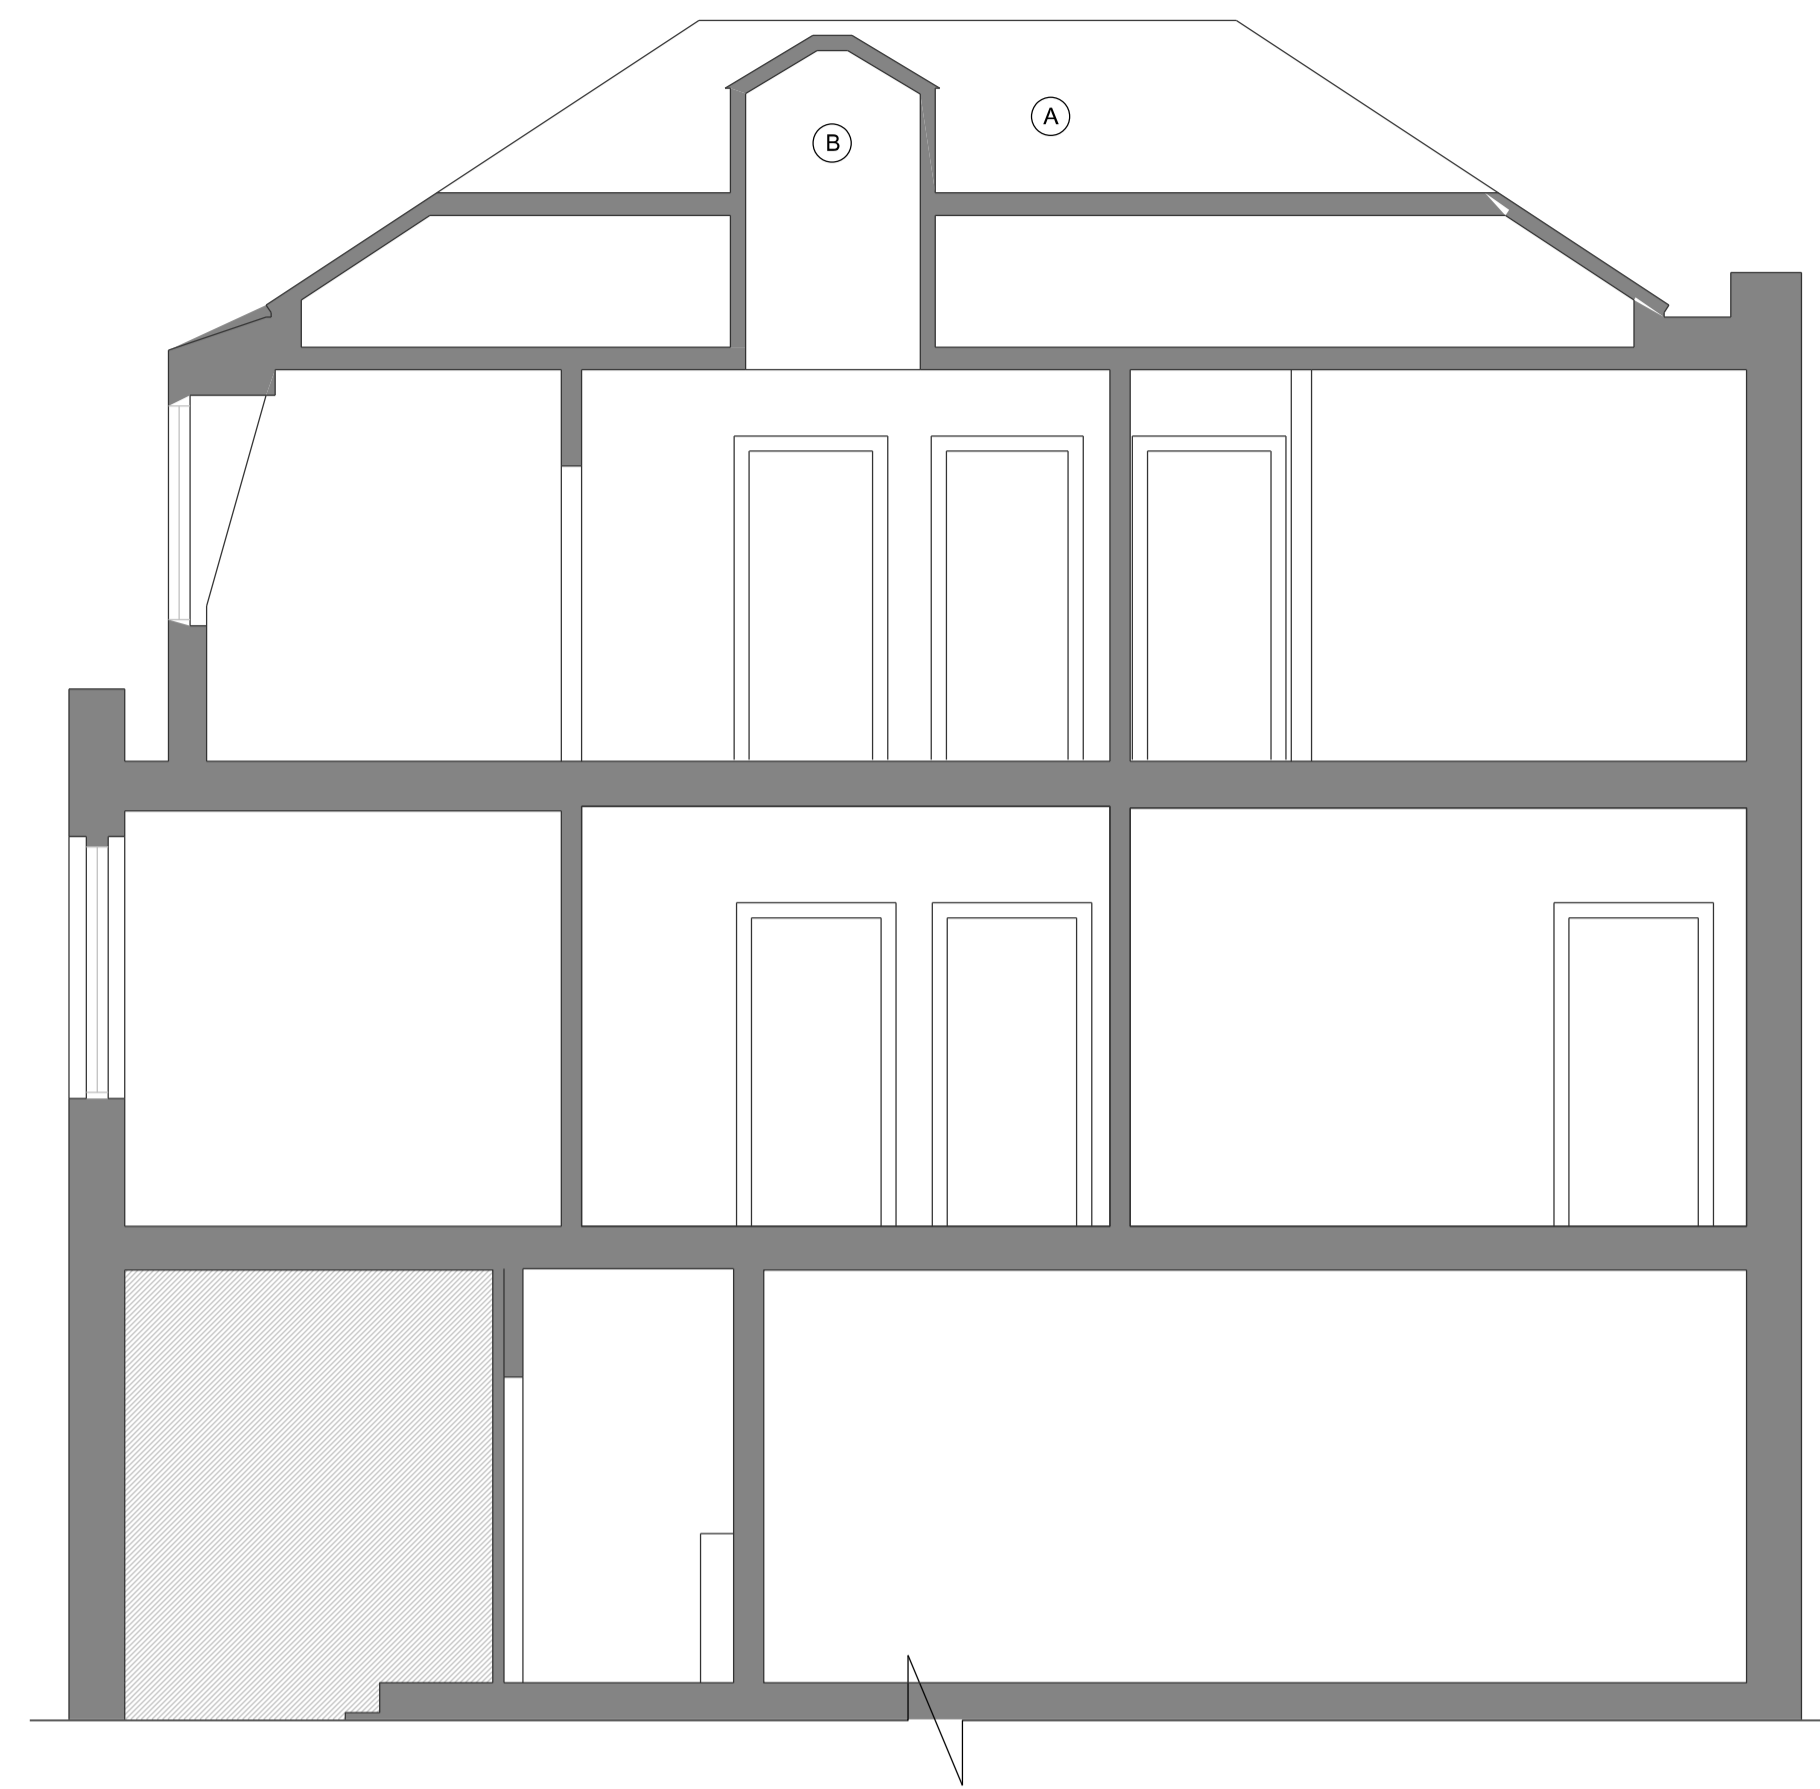

2 Long Section BB - Through Roof Lantern

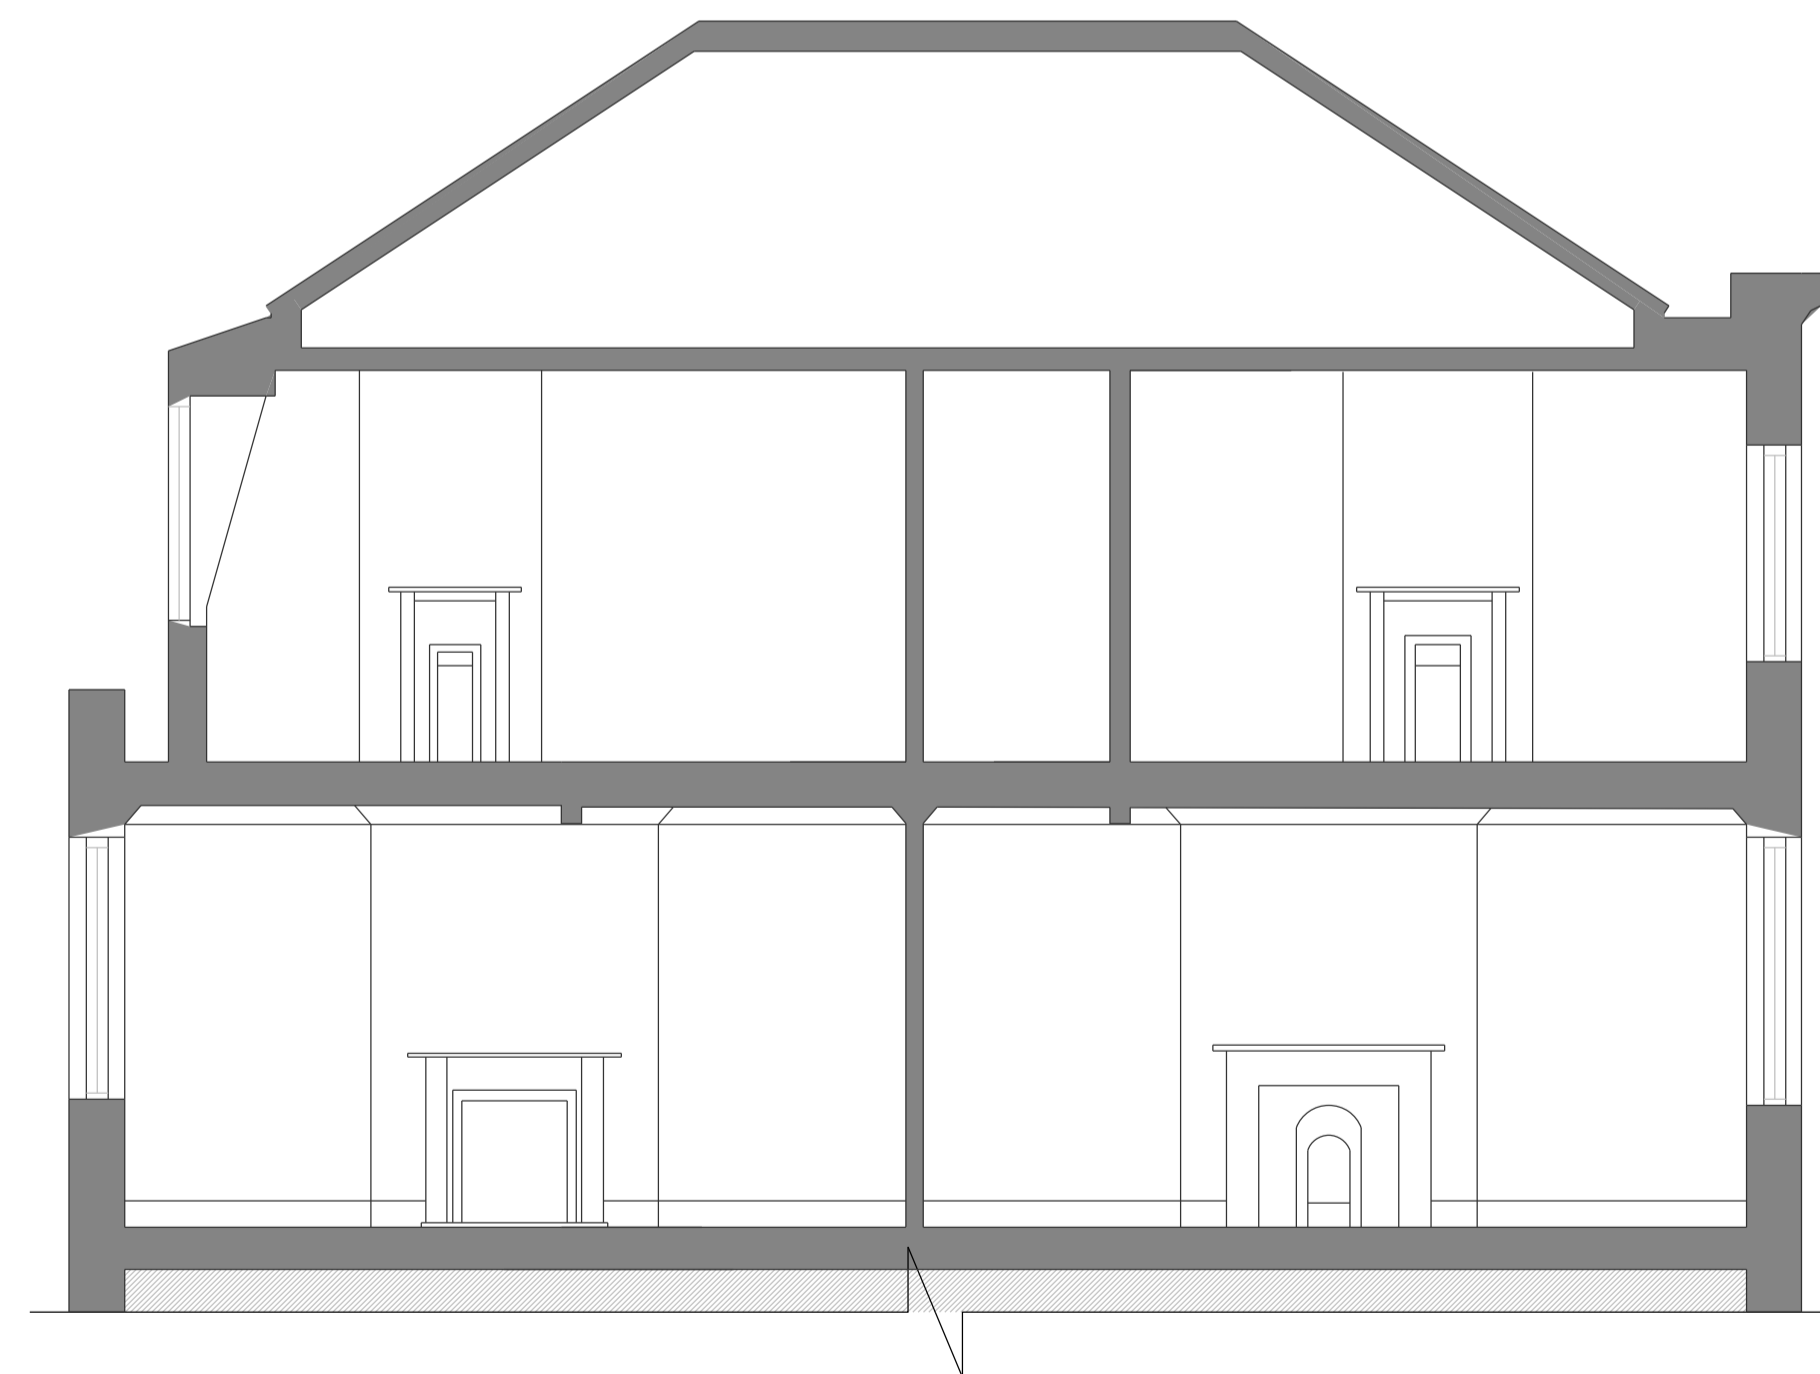

3 Long Section CC

EXISTING KEY

- (A) Slate roof tiles.
- (B) Roof lantern, timber frames to glazing and lead detailing.
- (C) Lead-cheeked dormer windows to the rear.
- (D) Lead drainage channels.
- (E) Masonry parapet walls.
- (F) Exposed brick external walls / chimneys.
- (G) Painted render external walls.
- (H) Timber framed windows.

Planning drawings to be read along side the other submitted planning documentation including:

- Planning Statement
- Design and Access Statement
- Heritage Impact Assessment

NOTES

This drawing is the copyright of Beacham Architects Ltd, and may not be reproduced or used for any other purpose except by written permission. Beacham Architects rely on the expertise of third parties and does not warrant the accuracy of their information.

If unclear information or discrepancies exist between this drawing and other consultants, contractors, sub-contractors or site conditions, notify Beacham Architects immediately. Do not scale this drawing. All site dimensions to be confirmed prior to fabrication. Drawing to be read in conjunction with all issued Beacham Architects documentation.

Beacham Architect's design responsibility is limited to the design of the permanent works as constructed, in accordance with Beacham Architect's design. Methods of construction drawn depict the Design Intent. Contractor to verify construction methods and to construct the works to reflect the design intent, in accordance with current Building Regulations and Standards.



DESIGNER

Beacham Architects
Studio 13, The Gantry,
Broadcast Centre, Here East,
1 Waterden Road, London. E15 2HB
+44 (0)7795 820508

PROJECT

Flat 3, 40 Montagu Square,
London. W1H 2LL

CLIENT

Omar and Lynda Merican

DRAWING TITLE

Existing Sections

Planning Application

SCALE A1	SCALE A3	DRAWN	DATE
1:50	1:100	MB	26.01.21
PROJ. NO.	DWG NO.	REV	
40MS	E900	A	

