



**REVISIONS**

Rev No	Description	Date
-	FORMAL PLANNING ISSUE	11.03.2021

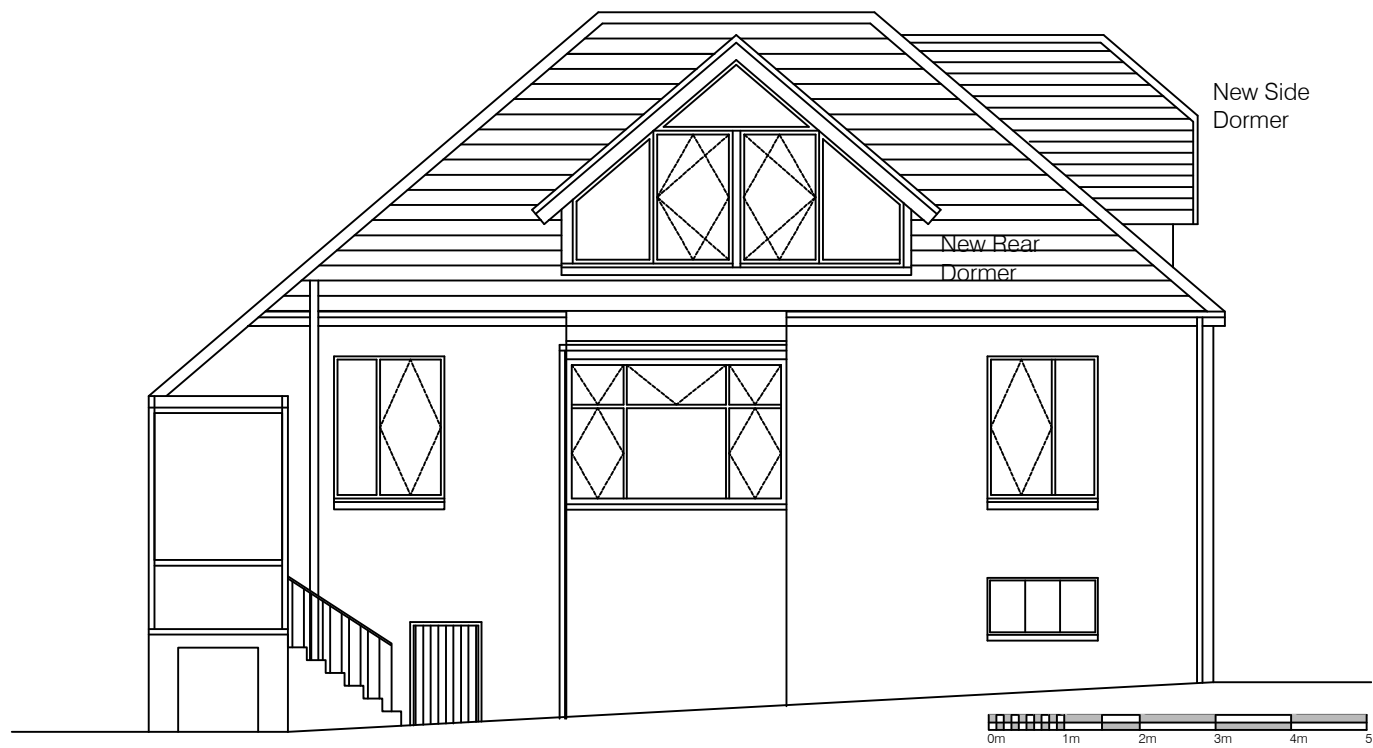


PL 0  
101  
Proposed Rear/North East Elevation  
Scale 1:100

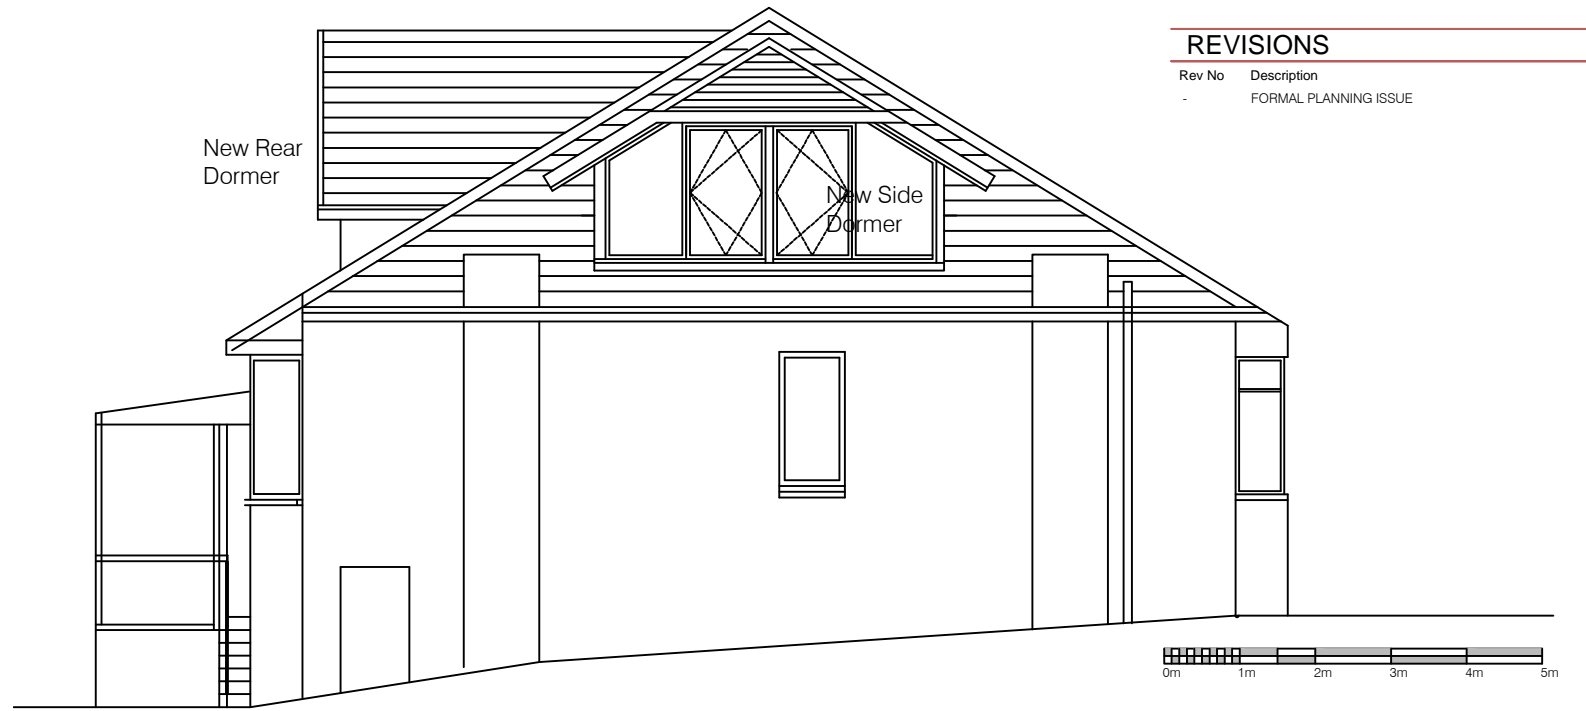

PL 0  
101  
Proposed Side/North West Elevation  
Scale 1:100

**Proposed Materials**  
**Roof** - Grey Slate as existing  
**Dormer** - Grey Slate as existing  
**Dormer Fascias etc** - White  
**Walls** - White Render no change  
**Windows & Doors** - White Upvc  
**Rainwater Goods** - White no change

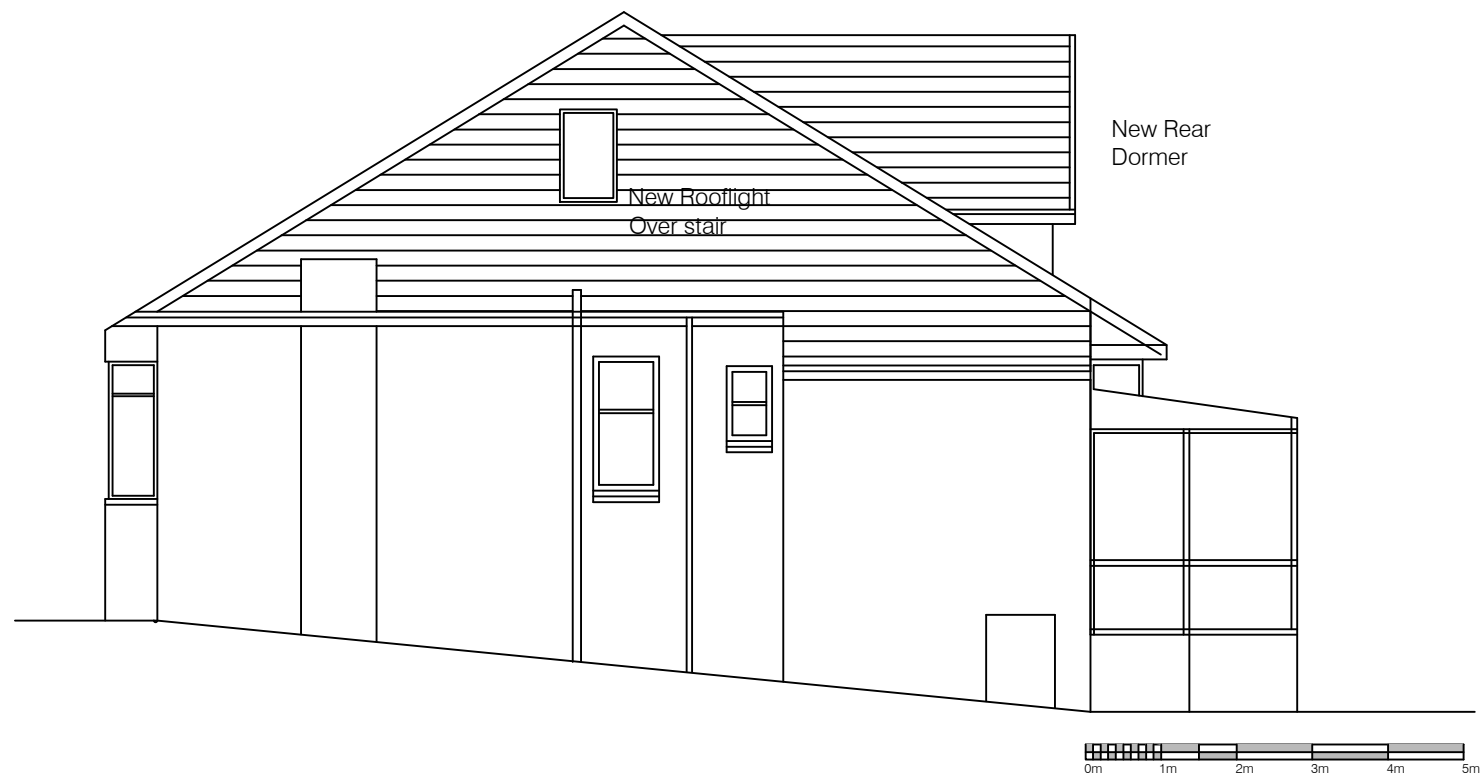

PL 0  
101  
Proposed Side/South East Elevation  
Scale 1:100

Client		
Mr & Mrs Turnbull		
Job Title		
Attic Conversion No.24 Forres Avenue, Giffnock East Renfrewshire, G46 6LQ		
Drawing Title		
Proposed Elevations Scale 1:100		
Scale	Date	Drawn By
1:100@ A3	February 2021	ST
Job No	Drawing No	Checked
20-031	PL 0 101	

**archiSTarchi**  
SPACES - PLACES - ARCHITECTURE

t: 07840 892 644  
e: archistarchi@gmail.com

**PLANNING**