






Proposed Side (Right) Elevation  
SCALE 1:100

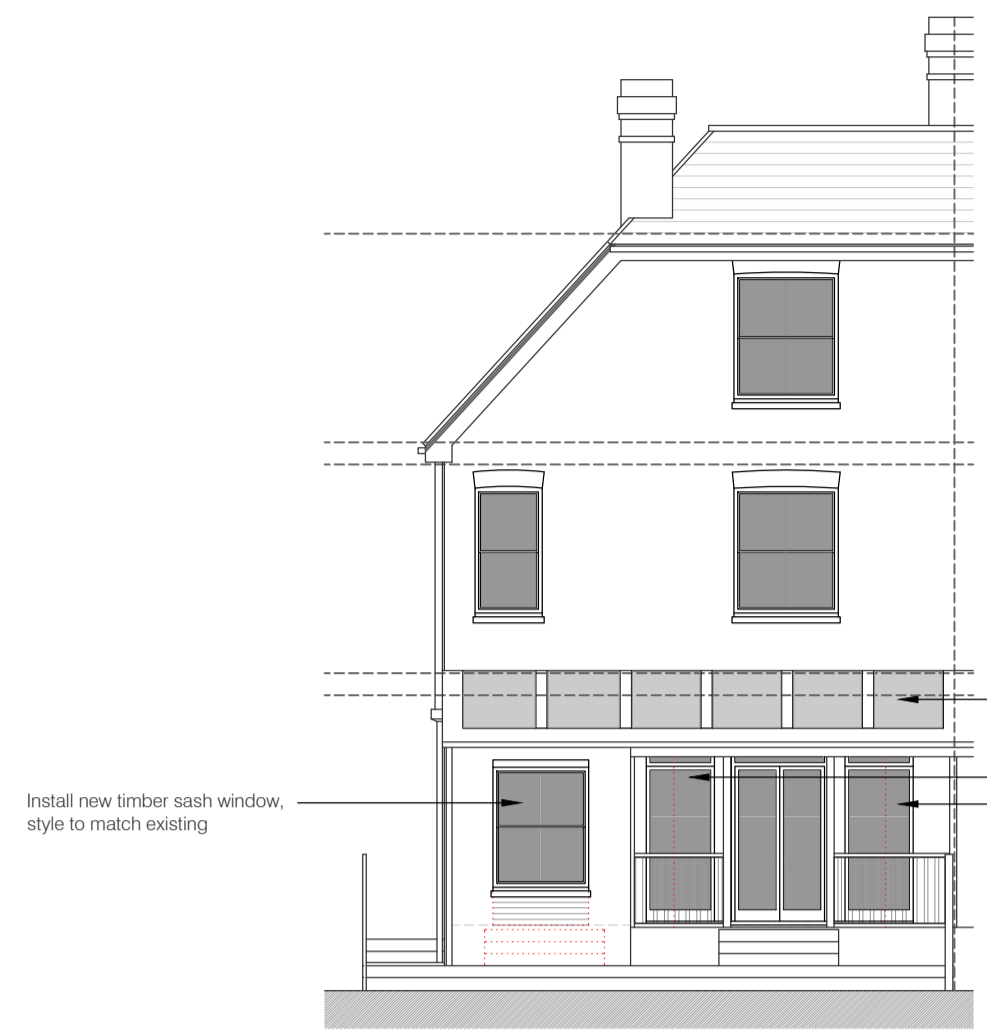


Proposed Rear Elevation  
SCALE 1:100

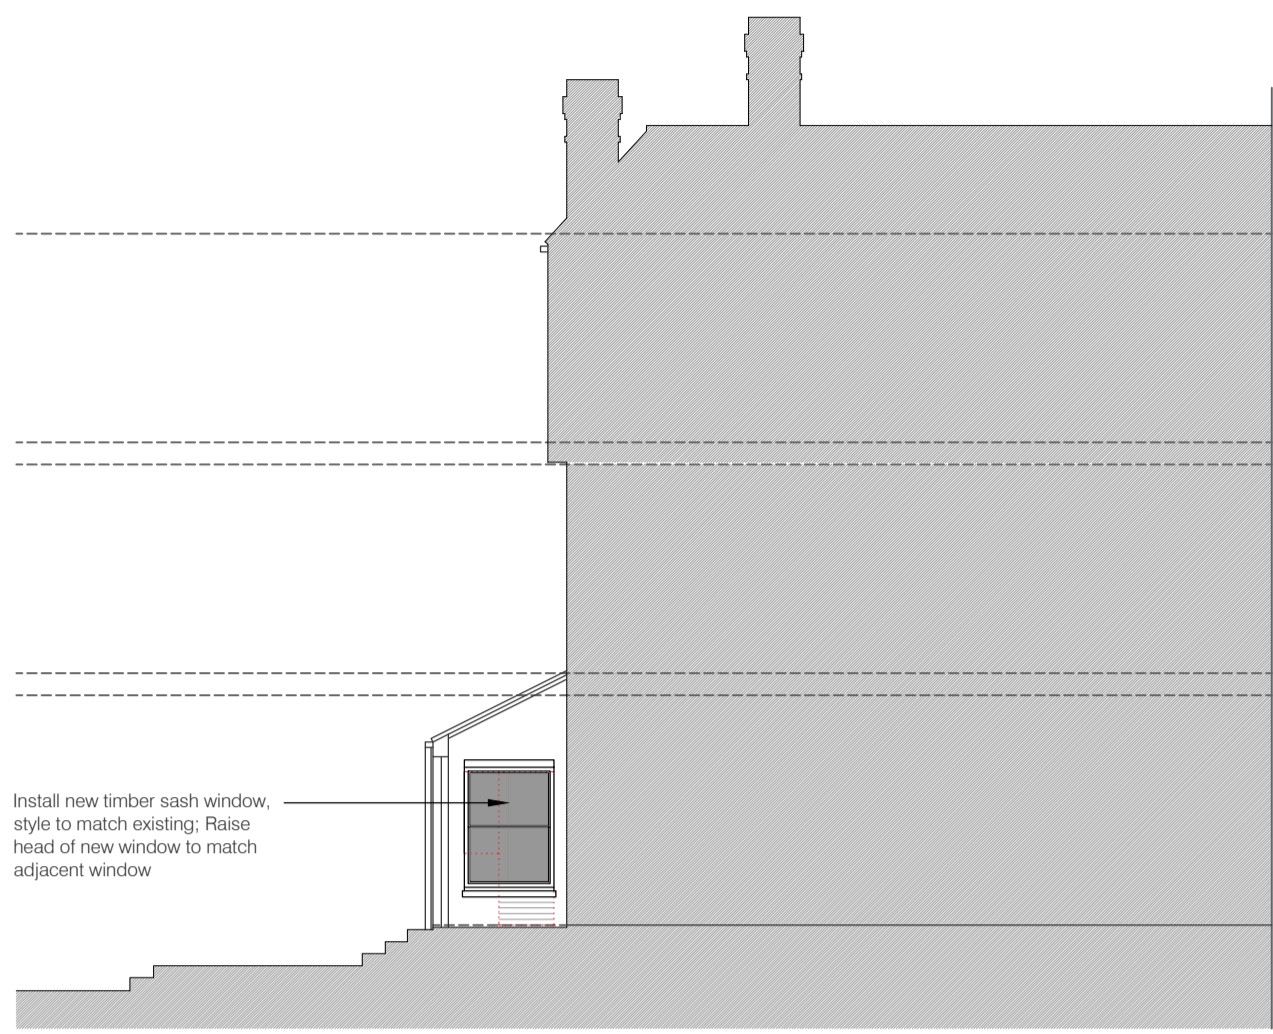

Proposed Side (Left) Elevation / Section  
SCALE 1:100

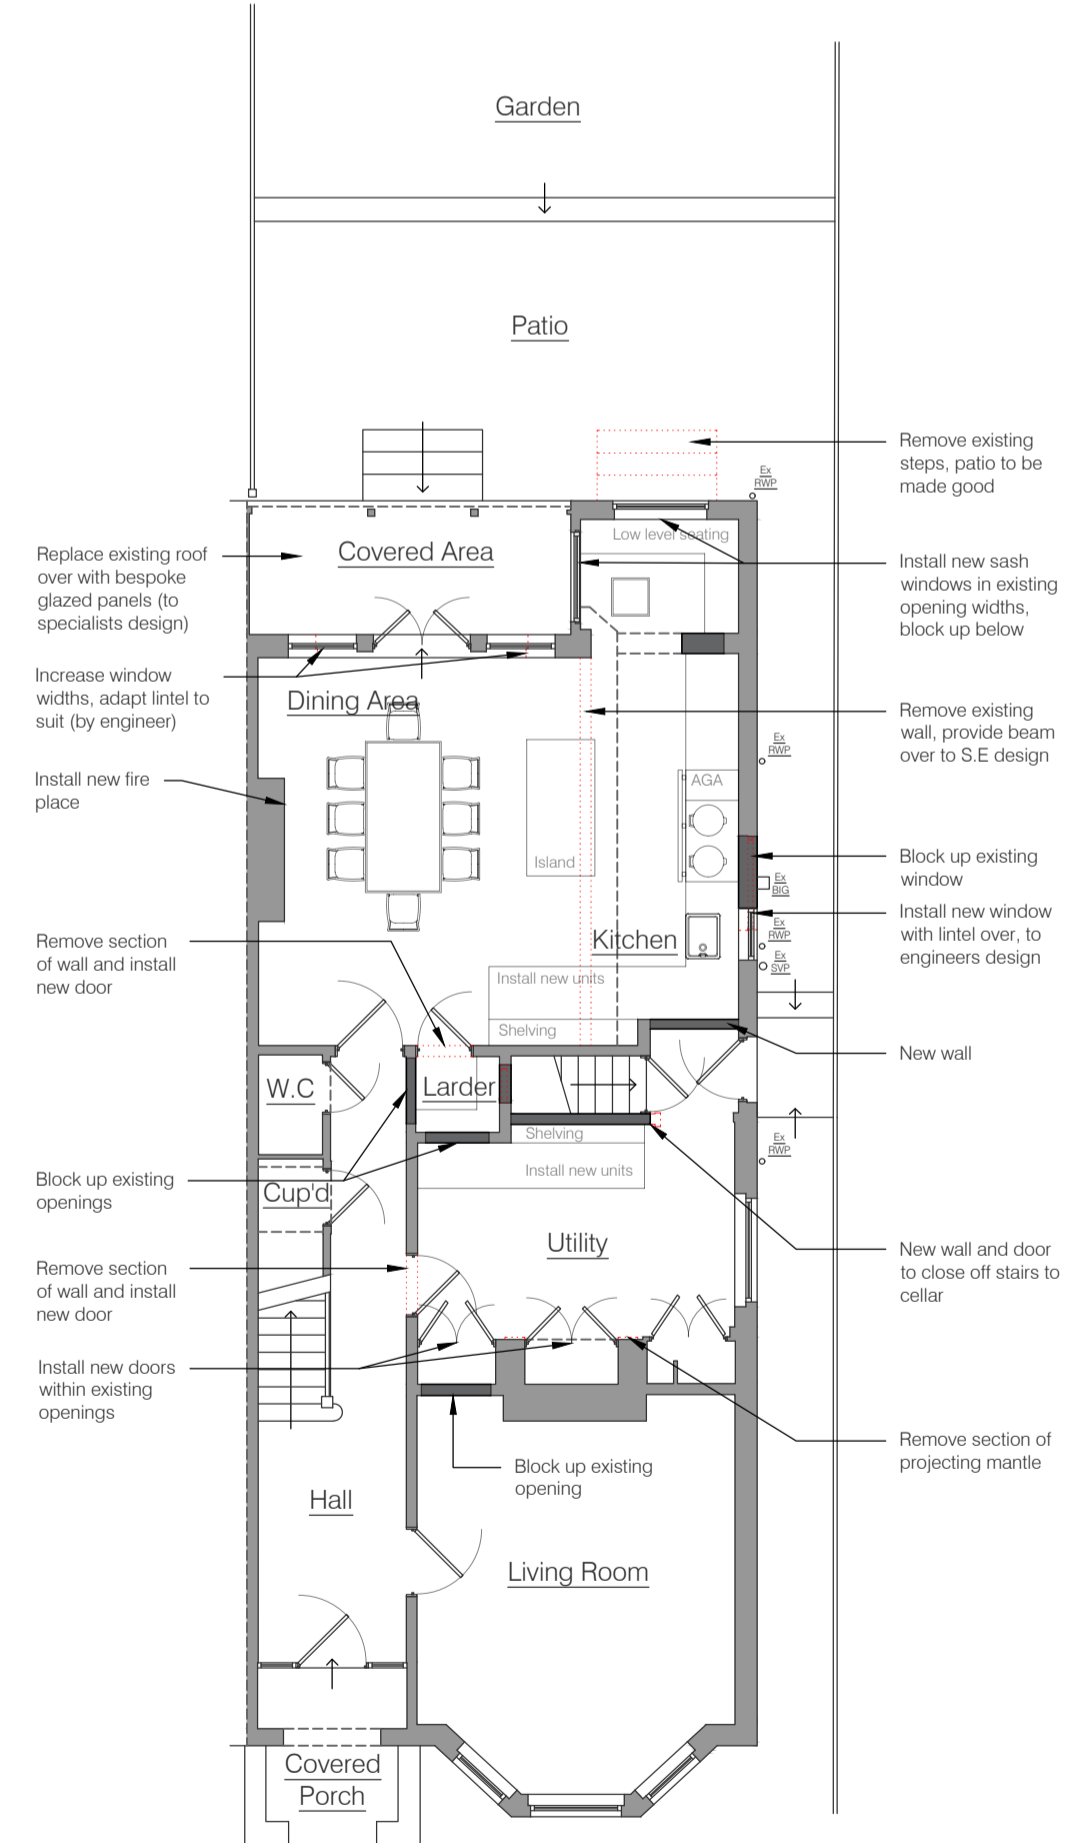

Proposed Ground Floor Plan  
SCALE 1:100

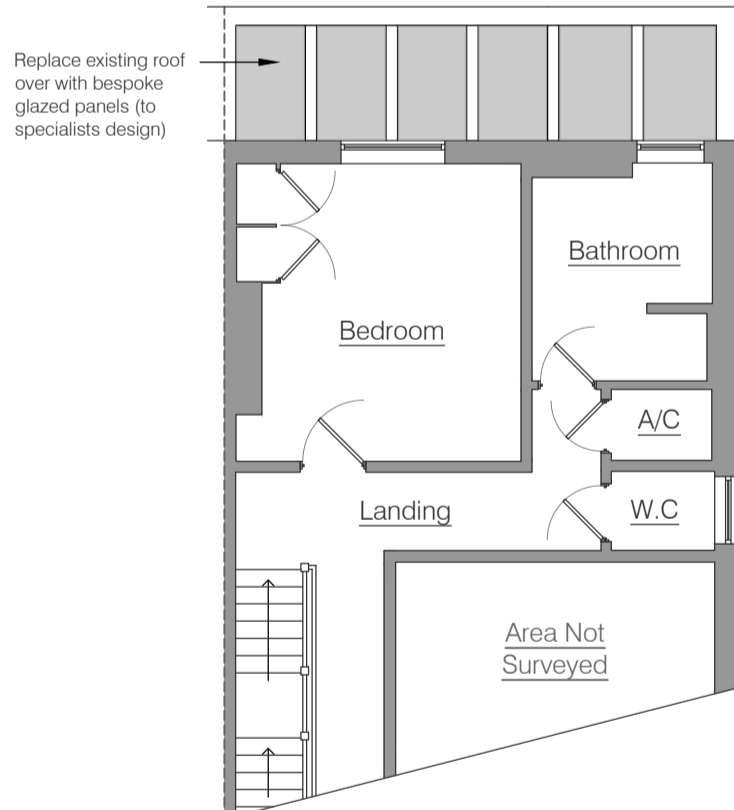

Proposed Part First Floor Plan  
SCALE 1:100




Site Location Plan  
SCALE 1:1250



Block Plan  
SCALE 1:500

Notes

- Existing Structure
- Proposed Structure
- Demolished Structure

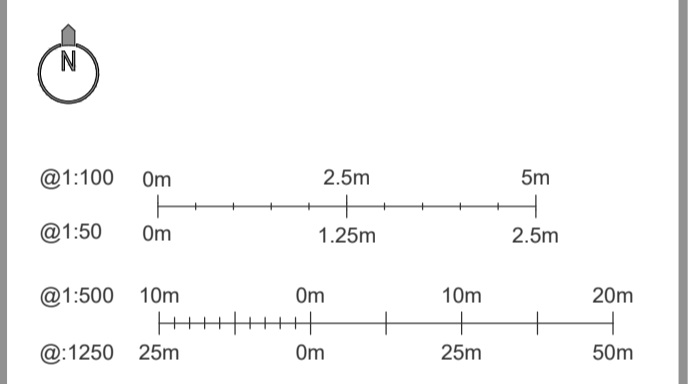

REPORT ALL ERRORS TO JOHN BULLOCK DESIGN  
 ALL BUILDING MATERIALS, COMPONENTS AND WORKMANSHIP TO COMPLY WITH THE CURRENT BUILDING REGULATIONS, THE RELEVANT BRITISH STANDARDS AND CODE OF PRACTICE AND THE APPROPRIATE MANUFACTURERS RECOMMENDATIONS THAT FROM TIME TO TIME MAY APPLY.  
 ALL DIMENSIONS ARE TO BE CHECKED AND VERIFIED ON SITE PRIOR TO COMMENCEMENT OF WORKS, AND WHERE NECESSARY SHOP DRAWINGS ARE TO BE PREPARED AND AGREED WITH JOHN BULLOCK DESIGN.  
 ALL ELECTRICAL WORKS TO COMPLY WITH CURRENT IEE REGULATIONS. ALL SOFTWOOD TO BE DELIVERED TO SITE TREATED AND PRIMED.  
 SEE ALSO RELEVANT DRAWINGS FROM ANY SPECIALIST WORK OR STRUCTURAL DETAILS.  
 THIS DRAWING IS ISSUED ON THE CONDITION THAT IT IS NOT DISCLOSED, COPIED OR REPRINTED WITHOUT THE PRIOR WRITTEN CONSENT OF JOHN BULLOCK DESIGN.  
 IF WORKS ARE NEXT TO BOUNDARY IT IS BUILDERS RESPONSIBILITY TO ENSURE THE PARTY WALL ETC. ACT 1996 IS FOLLOWED.  
 THESE DRAWINGS ARE THE COPYRIGHT OF JOHN BULLOCK DESIGN.  
 SCALE FOR PLANNING PURPOSES ONLY. USE GIVEN DIMENSIONS ONLY IF IN DOUBT ASK.

Revisions		
Rev.	Date	Description
A	16.02.21	Updated in line with clients comments

CLIENT: *Mr and Mrs Bayley*

PROJECT: 28 Court Road  
Tunbridge Wells  
TN4 8ED

DRAWING TITLE:  
Proposed Floor Plans and Elevations

DRAWN BY:	Architect	DATE:	4th February 2021
SCALE:	As shown @A1	DRAWING N°:	18162-P-01-A