






Existing Side (Right) Elevation  
SCALE 1:100

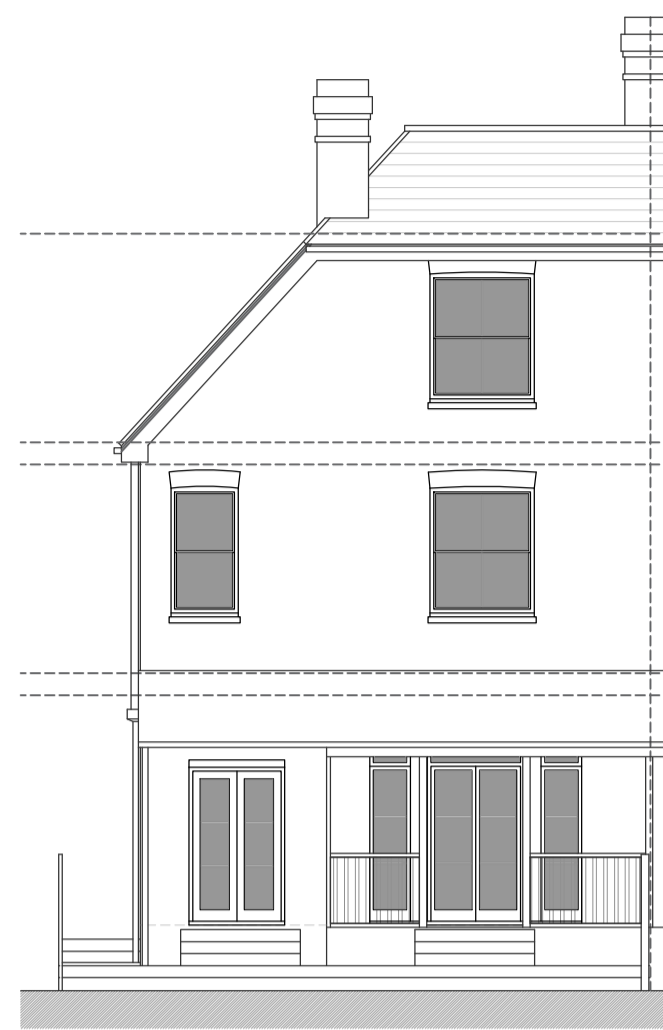


Existing Rear Elevation  
SCALE 1:100

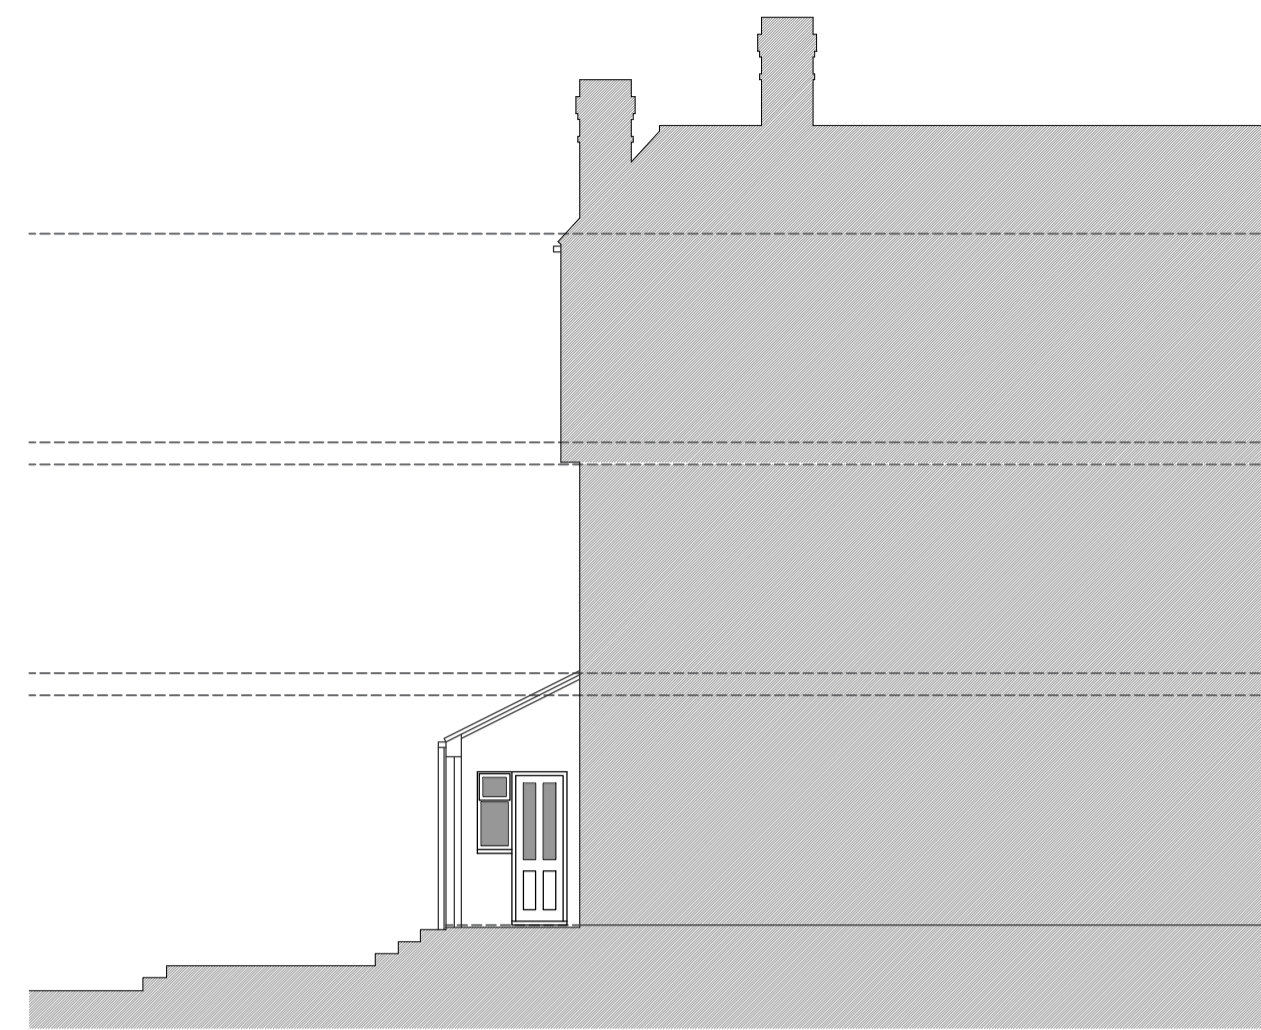

Existing Side (Left) Elevation / Section  
SCALE 1:100

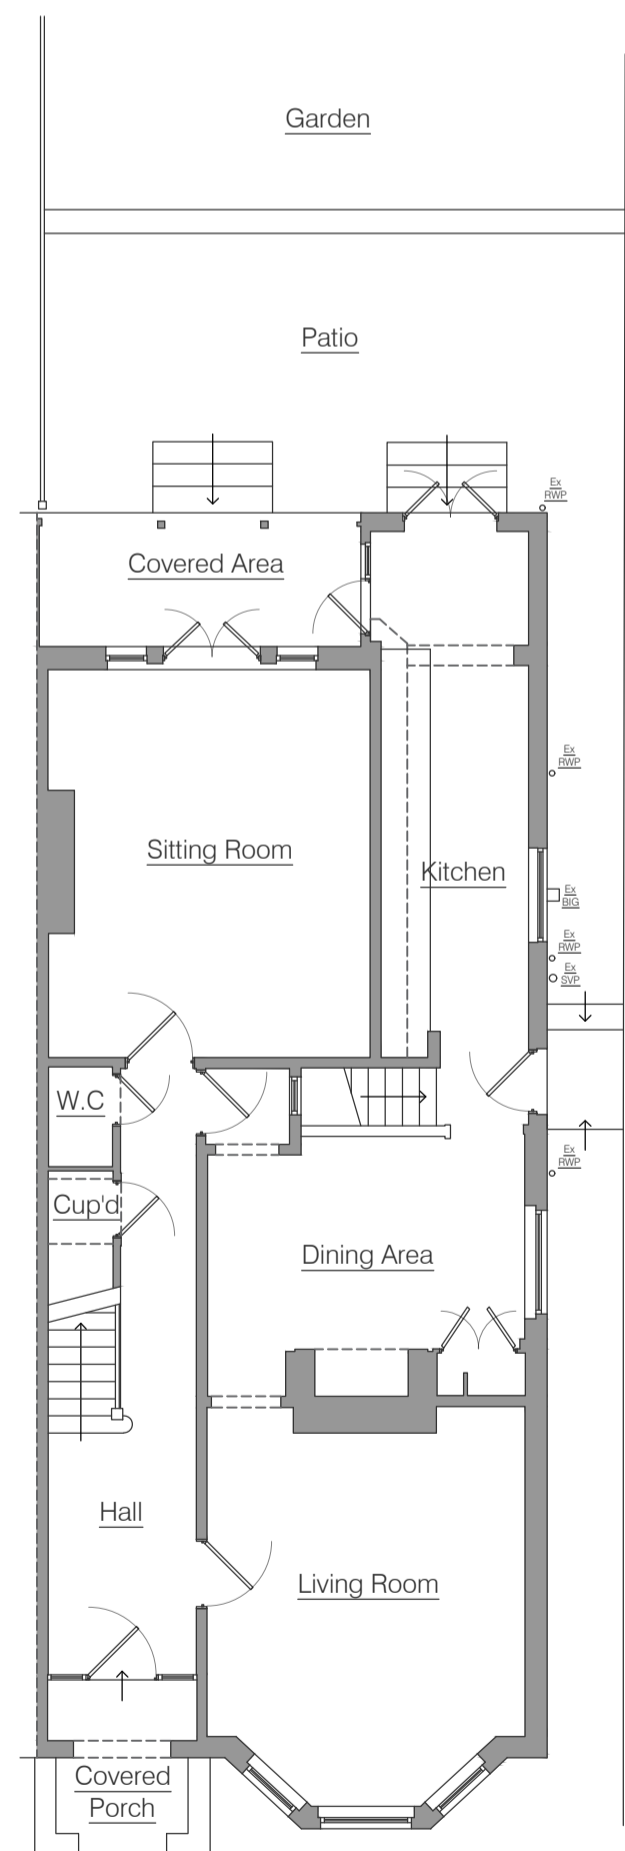

Existing Ground Floor Plan  
SCALE 1:100

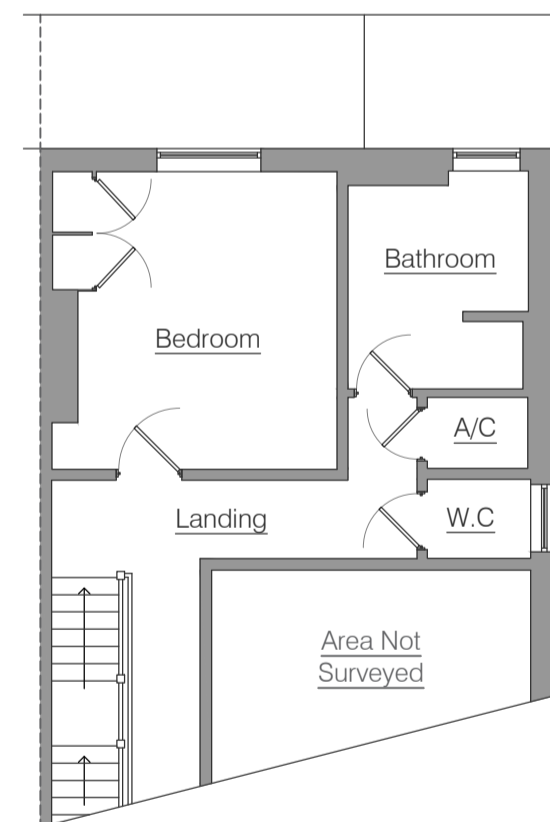


Existing Part First Floor Plan  
SCALE 1:100



Site Location Plan  
SCALE 1:1250



Block Plan  
SCALE 1:500

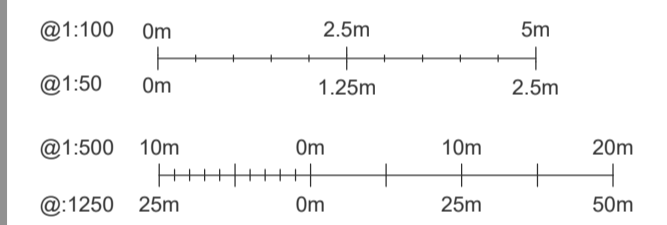

REPORT ALL ERRORS TO JOHN BULLOCK DESIGN.  
ALL BUILDING MATERIALS, COMPONENTS AND WORKMANSHIP TO COMPLY WITH THE CURRENT BUILDING REGULATIONS, THE RELEVANT BRITISH STANDARDS AND CODES OF PRACTICE AND THE APPROPRIATE MANUFACTURERS RECOMMENDATIONS THAT FROM TIME TO TIME MAY APPLY.  
ALL DIMENSIONS ARE TO BE CHECKED AND VERIFIED ON SITE PRIOR TO COMMENCEMENT OF WORKS, AND WHERE NECESSARY SHOP DRAWINGS ARE TO BE PREPARED AND AGREED WITH JOHN BULLOCK DESIGN.  
ALL ELECTRICAL WORKS TO COMPLY WITH CURRENT IEE REGULATIONS. ALL SOFTWOOD TO BE DELIVERED TO SITE TREATED AND PRIMED.  
SEE ALSO RELEVANT DRAWINGS FROM ANY SPECIALIST WORK OR STRUCTURAL DETAILS.  
THIS DRAWING IS ISSUED ON THE CONDITION THAT IT IS NOT DISCLOSED, COPIED OR REPRINTED WITHOUT THE PRIOR WRITTEN CONSENT OF JOHN BULLOCK DESIGN.  
IF WORKS ARE NEXT TO BOUNDARY IT IS BUILDERS RESPONSIBILITY TO ENSURE THE PARTY WALL ACT 1996 IS FOLLOWED.  
THESE DRAWINGS ARE THE COPYRIGHT OF JOHN BULLOCK DESIGN.  
SCALE FOR PLANNING PURPOSES ONLY. USE GIVEN DIMENSIONS ONLY IF IN DOUBT ASK.

Revisions	
Rev.	Date

CLIENT: *Mr and Mrs Bayley*

PROJECT: 28 Court Road  
Tunbridge Wells  
TN4 8ED

DRAWING TITLE:  
Existing Floor Plans and Elevations

DRAWN BY:	Architect	DATE:	21 December 2020
SCALE:	As shown @A1	DRAWING N°:	18162-S-01