



Existing Front Elevation
Scale 1:100

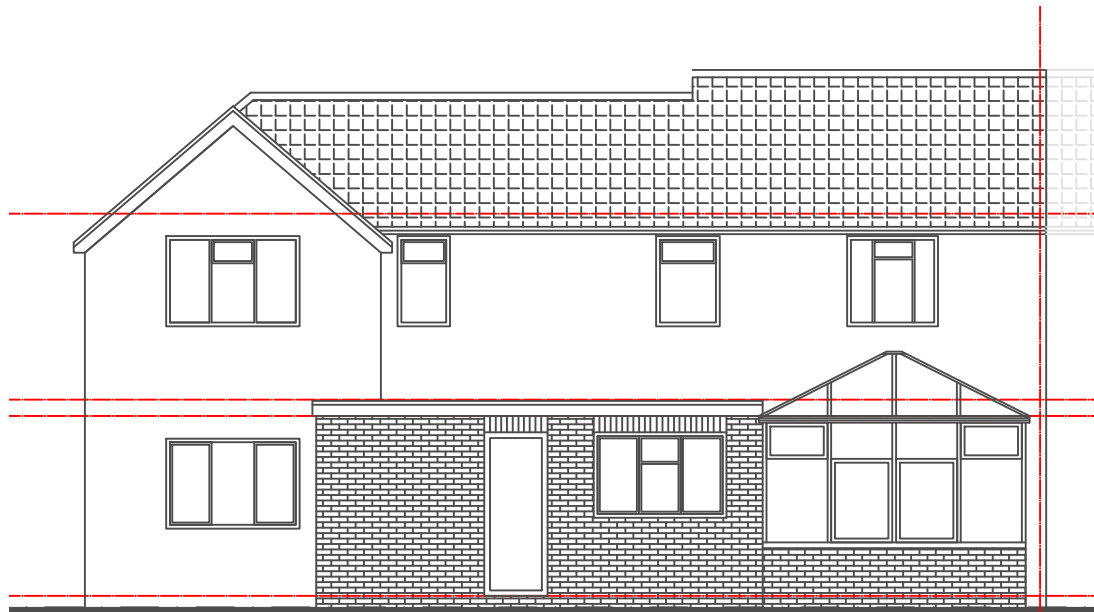


Existing Rear Elevation
Scale 1:100

 <p>Architecture, Planning Building Control</p> <p>22 High Street Hadleigh Ipswich Suffolk IP7 5AP Tel: 01473 807754 Mob: 07564 928330 E-Mail: office@architectureone.co.uk</p>	project 4 Ovis Lane East Bergholt, Colchester	
	drawing Existing Elevations	
	scale	drawing no Planning Issue
	date	2020/387/0102
	drawn jbb	revision As shown@A3
plot checked	CAD file name:	xrefs:
<p>No dimensions to be scaled from drawing. The contractor should check all dimensions on site. It is the contractors responsibility to ensure compliance with Building Regulations.</p>		

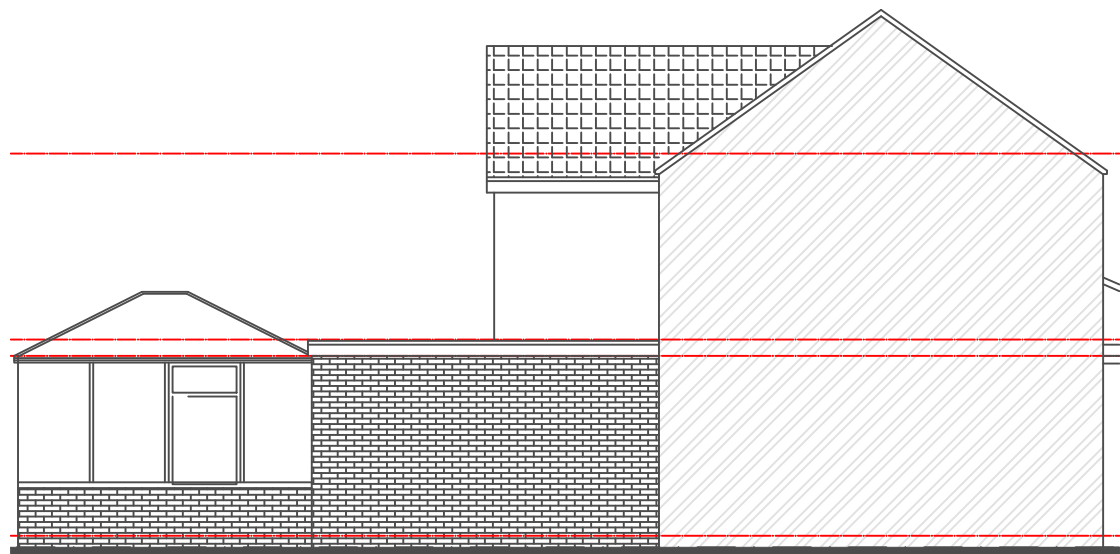

Existing Side Elevation

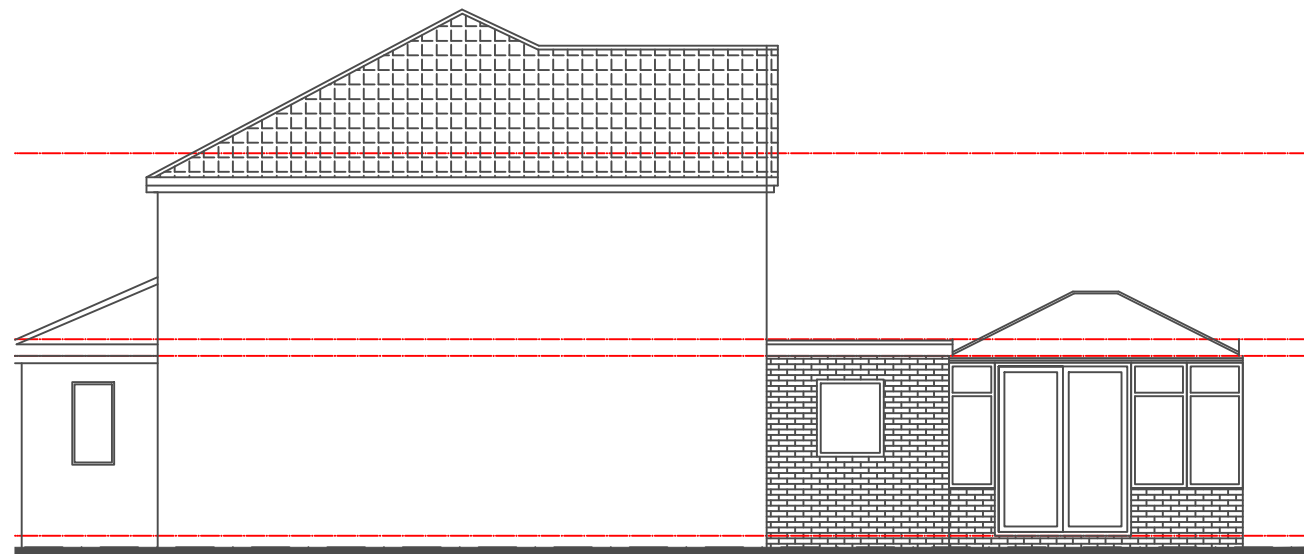

Existing Side Elevation
Scale 1:100