


Site Location Plan Scale 1/1250




Existing Side Elevation
Scale 1/100



Existing Rear Elevation
Scale 1/100

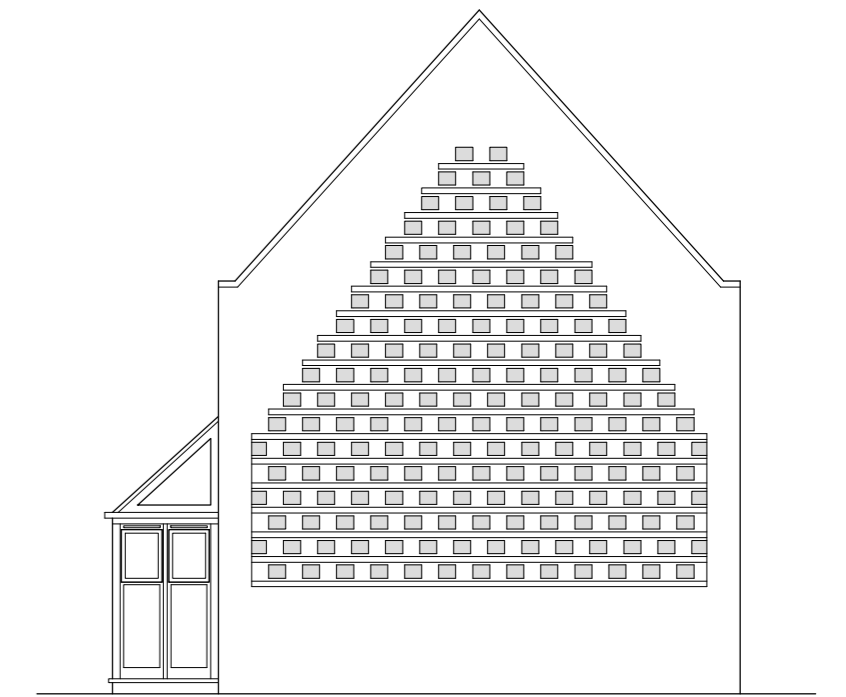

Existing Side Elevation
Scale 1/100

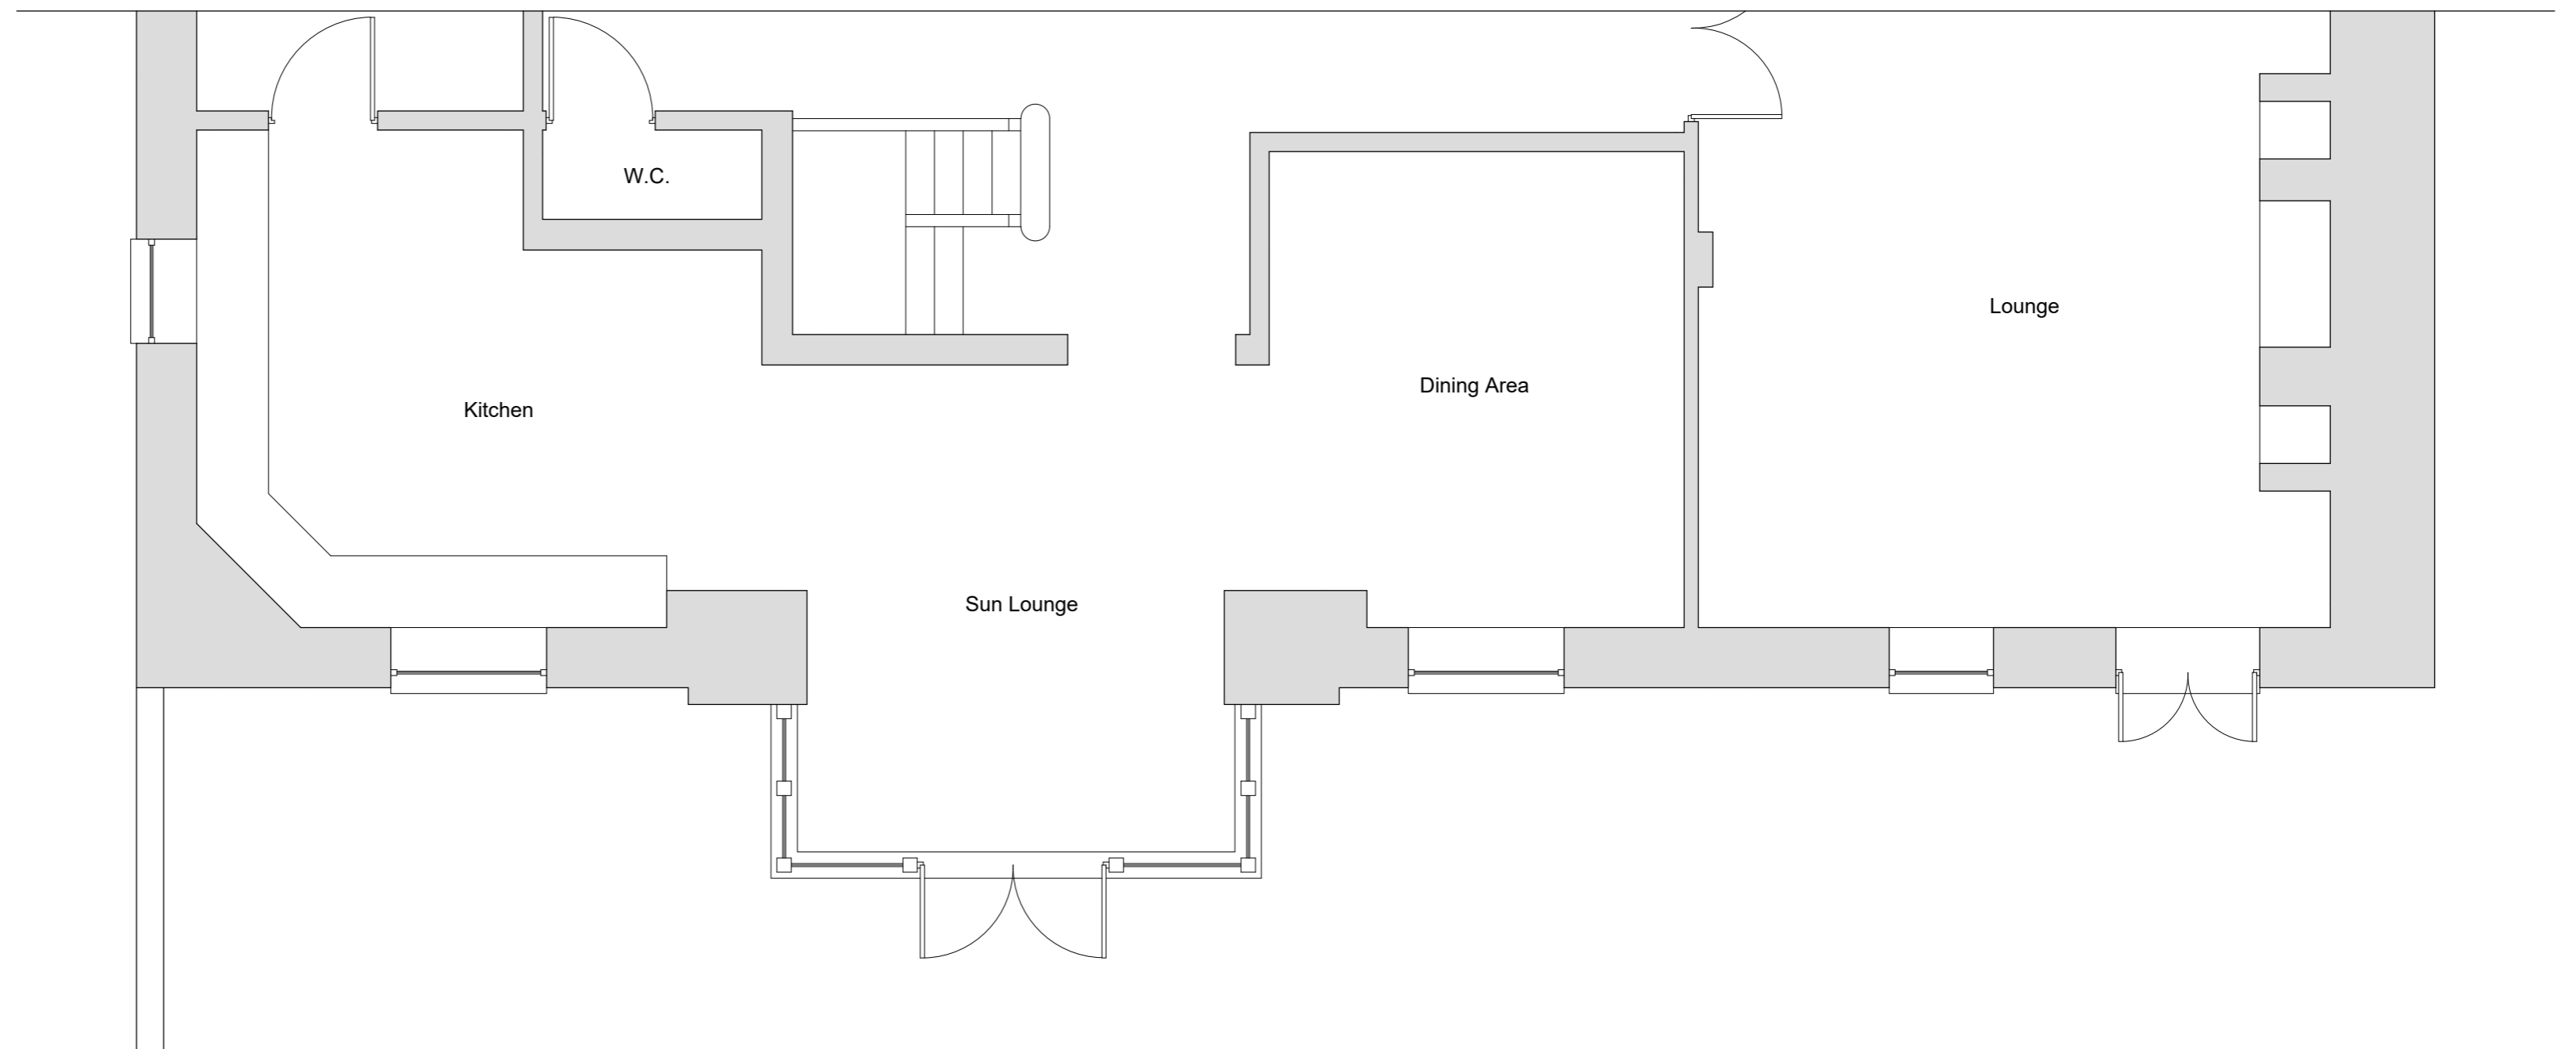

Existing Ground Floor Plan Scale 1/50

Rick Cobham Design Ltd

8a Main Street, Calverton, Nottingham, NG14 6FQ
 Mobile 0776 504 2005 Telephone 0115 8708135
 O.S Map Licence Number MEM 00000111

Prior to the commencement of work, the contractor and client are to check on-site all exterior dimensions, setting out positions, boundary positions and details to verify and agree upon. Any errors, omissions or design changes should be reported immediately to enable amended plans to be prepared and submitted for approval.

The contractor will be responsible for locating all hidden services that may be affected by the proposal and stopping off or diverting as necessary. Drainage runs shown are assumed and must be checked on site before work commences. Any proposed building works within 3 meters of a public sewer will require a "building over/close to" application to be submitted and approved by the water authority prior to work commencing.

All work to comply with CDM 2015. The principle contractor, for projects with more than one contractor, must take on the legal duties of the client in addition to their own as principle contractor. If the domestic client has not appointed a principle contractor, the clients duties must be carried out by the contractor in control of the construction work.

This drawing is to be read in conjunction with the structural engineers drawings and details.

Client

Mr J Rutter
 Dovecote Barn
 Farmer Street
 Bradmore
 Nottinghamshire
 NG11 6PE

Project

Single storey extension to rear of existing dwelling

Drawing Title

Existing elevations, floor plans and site location plan

Scale 1/50, 1/100, 1/1250

Date Nov 2019

By Samuel Cobham Status Planning

Drawing number Revision

SC/OB/27/11/19/01

reproduction subject to copyright

original sheet size A2