



PROPOSED WORKS: PROPOSED 2No. AIR CON EVAPORATOR UNITS WALL MOUNTED INSIDE EQUIPMENT ROOM. PROPOSED 2No. AIR CON CONDENSER UNITS MOUNTED ON ANTI VIBRATION FEET ON LOWER ROOF LEVEL. EXISTING FAN UNIT IN EQUIPMENT ROOM TO BE REMOVED. PIPEWORK TO EXIT THE BUILDING THROUGH REMOVED FAN APPERTURE.

PROPOSED 2No AIR CON CONDENSER UNITS MOUNTED ON ANTI VIBRATION FEET ON LOWER ROOF LEVEL (SIDE BY SIDE)

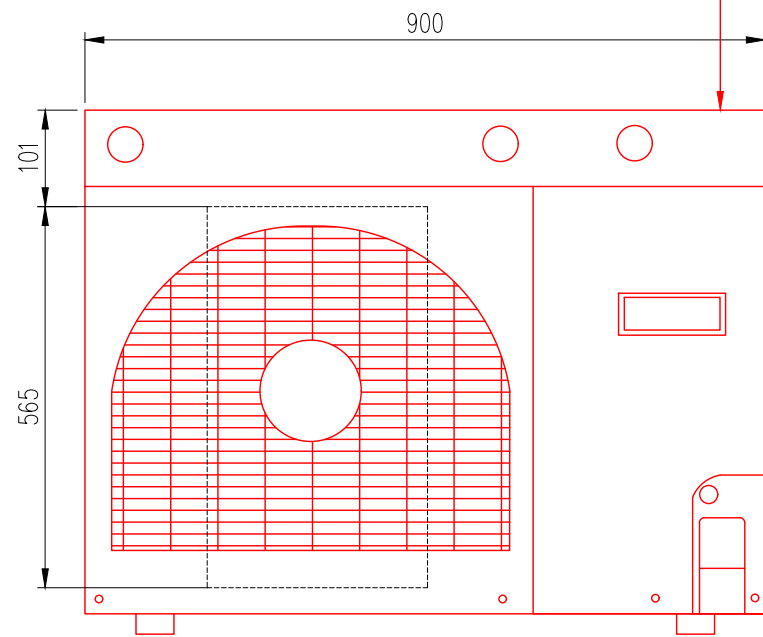


EXTERNAL AIR CONDITIONING  
CONDENSER UNIT (FRONT ELEVATION)  
SCALE 1:10

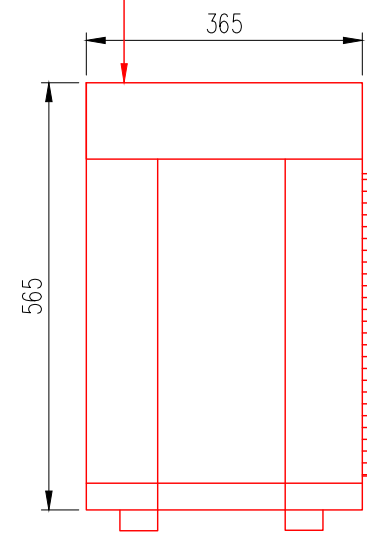


EXTERNAL AIR CONDITIONING  
CONDENSER UNIT (SIDE ELEVATION)  
SCALE 1:10

SCALE OF PROPOSED AIRCON CONDENSER UNIT

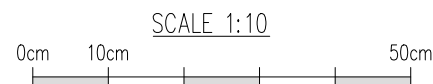

No.	Revision	Date	By	ckd
C	DRAWING AMENDMENT	10.02.21	SB	CC
B	EQUIPMENT AMENDMENT	04.12.20	SB	CC
A	PRELIMINARY ISSUE FOR COMMENT	17.11.20	SB	CC

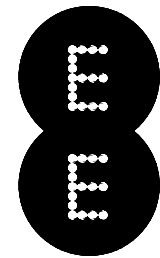

**WHP Telecoms Ltd**  
St. James Court  
Wilderspool Causeway  
Warrington WA4 6PS  
Tel: 01925 424100 Fax: 01925 424101  
e-mail: info@whptelecoms.com

Site Name & Address:  
ST MONICAS HOME, COTE LANE,  
WESTBURY-ON-TRYM, BRISTOL,  
SOMERSET, BS9 3UN

Title:  
PROPOSED TELECOMMUNICATIONS  
AIRCON UPGRADE  
PROPOSED CONDENSER SCALE

Purpose of Issue:  
PLANNING AND LEGAL

Drawing No:  
10187 - 10

Cell No: 10187 Site No: 1188158

Issue:	Scale:	Ch'd:	Date:
C	AS STATED	CC	17.11.20
	Drn: SB	Date: 17.11.20	App: CC
			Date: 17.11.20

100mm

50mm

10mm