



PROPOSED WORKS: PROPOSED 2No. AIR CON EVAPORATOR UNITS WALL MOUNTED INSIDE EQUIPMENT ROOM. PROPOSED 2No. AIR CON CONDENSER UNITS MOUNTED ON ANTI VIBRATION FEET ON LOWER ROOF LEVEL. EXISTING FAN UNIT IN EQUIPMENT ROOM TO BE REMOVED. PIPEWORK TO EXIT THE BUILDING THROUGH REMOVED FAN APPERTURE.

PROPOSED 2No. AIR CON EVAPORATOR UNITS WALL MOUNTED INSIDE EQUIPMENT ROOM (SIDE BY SIDE)

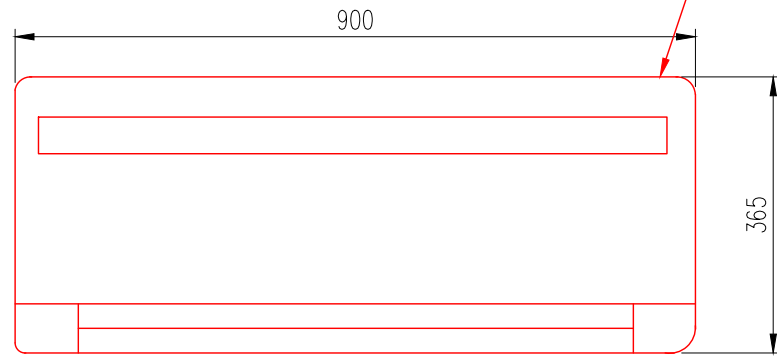

EXTERNAL AIR CONDITIONING
EVAPORATOR UNIT (FRONT ELEVATION)

SCALE 1:10

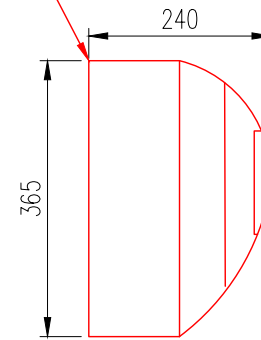


EXTERNAL AIR CONDITIONING
EVAPORATOR UNIT (SIDE ELEVATION)

SCALE 1:10

SCALE OF PROPOSED AIRCON EVAPORATOR UNIT



C	DRAWING AMENDMENT	10.02.21	SB	CC
B	EQUIPMENT AMENDMENT	04.12.20	SB	CC
A	PRELIMINARY ISSUE FOR COMMENT	17.11.20	SB	CC
No.	Revision	Date	By	ckd

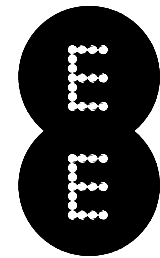

WHP Telecoms Ltd
St. James Court
Wilderspool Causeway
Warrington WA4 6PS
Tel: 01925 424100 Fax: 01925 424101
e-mail: info@whptelecoms.com

Site Name & Address:
ST MONICAS HOME, COTE LANE,
WESTBURY-ON-TRYM, BRISTOL,
SOMERSET, BS9 3UN

Title:
PROPOSED TELECOMMUNICATIONS
AIRCON UPGRADE
PROPOSED EVAPORATOR SCALE

Purpose of Issue:
PLANNING AND LEGAL

Drawing No:
10187 - 09

Cell No: 10187 Site No: 1188158

Issue: C	Scale: AS STATED	Ch'd: CC	Date: 17.11.20
Drn: SB	Date: 17.11.20	App: CC	Date: 17.11.20

100mm

50mm

10mm

A3