




Existing Front Elevation

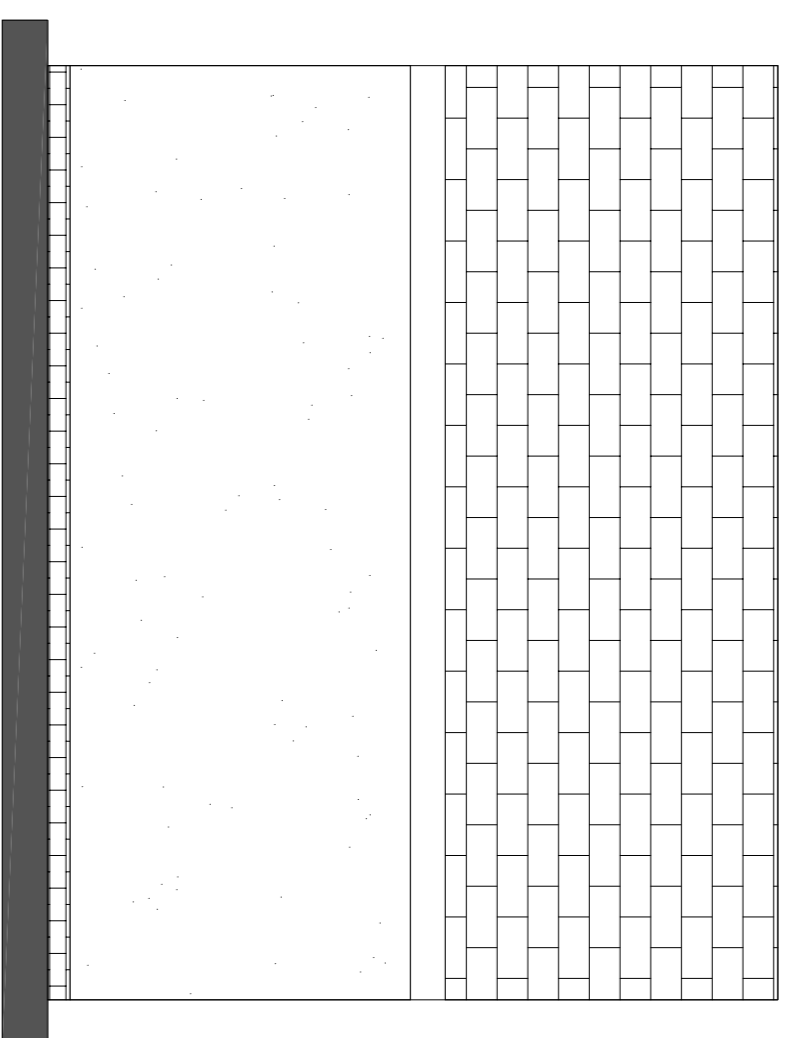


Existing Side Elevation

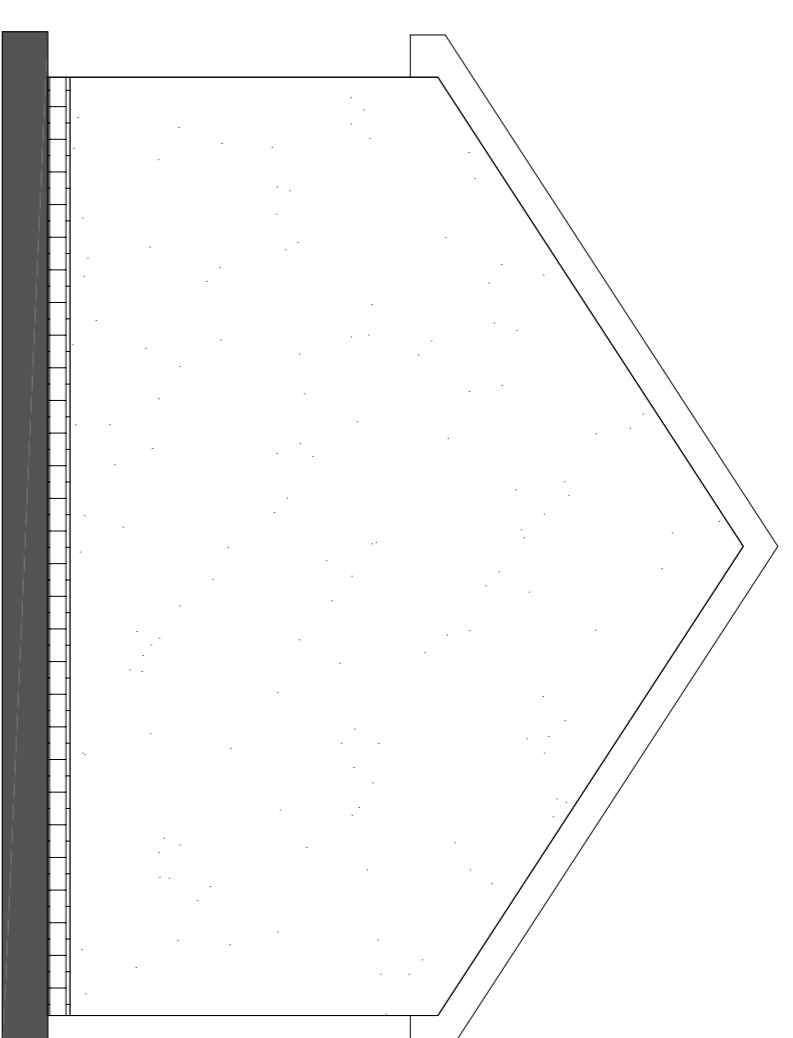


Existing Rear Elevation

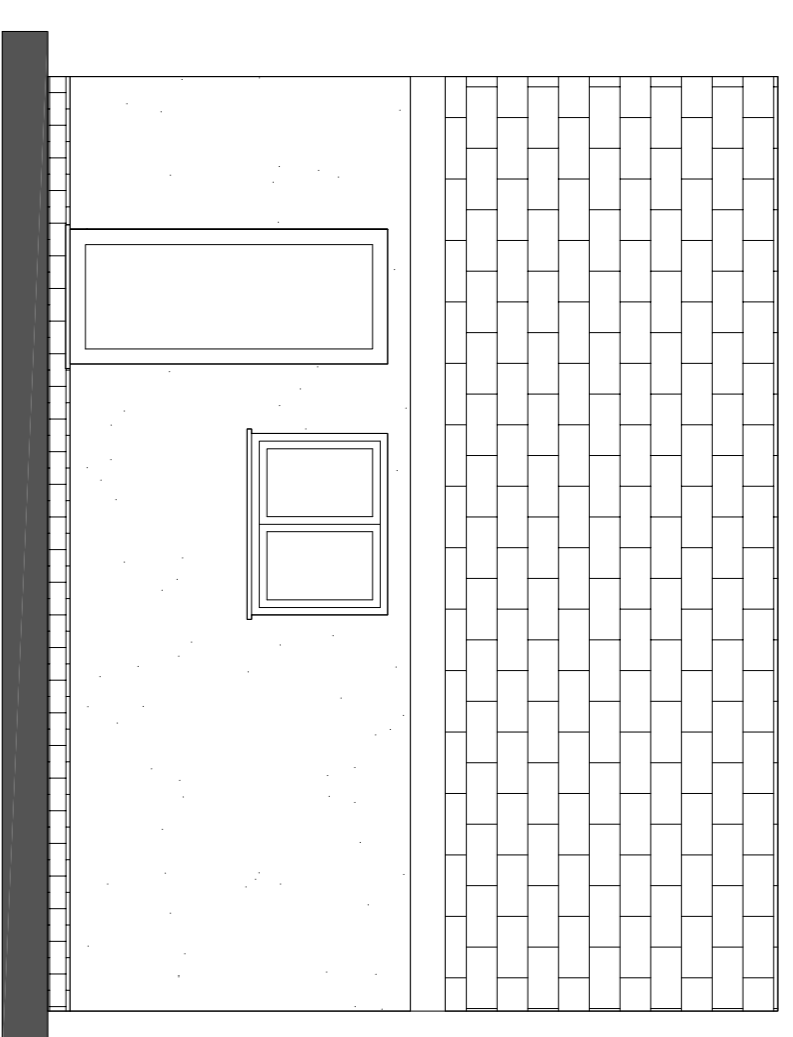


Existing Side Elevation

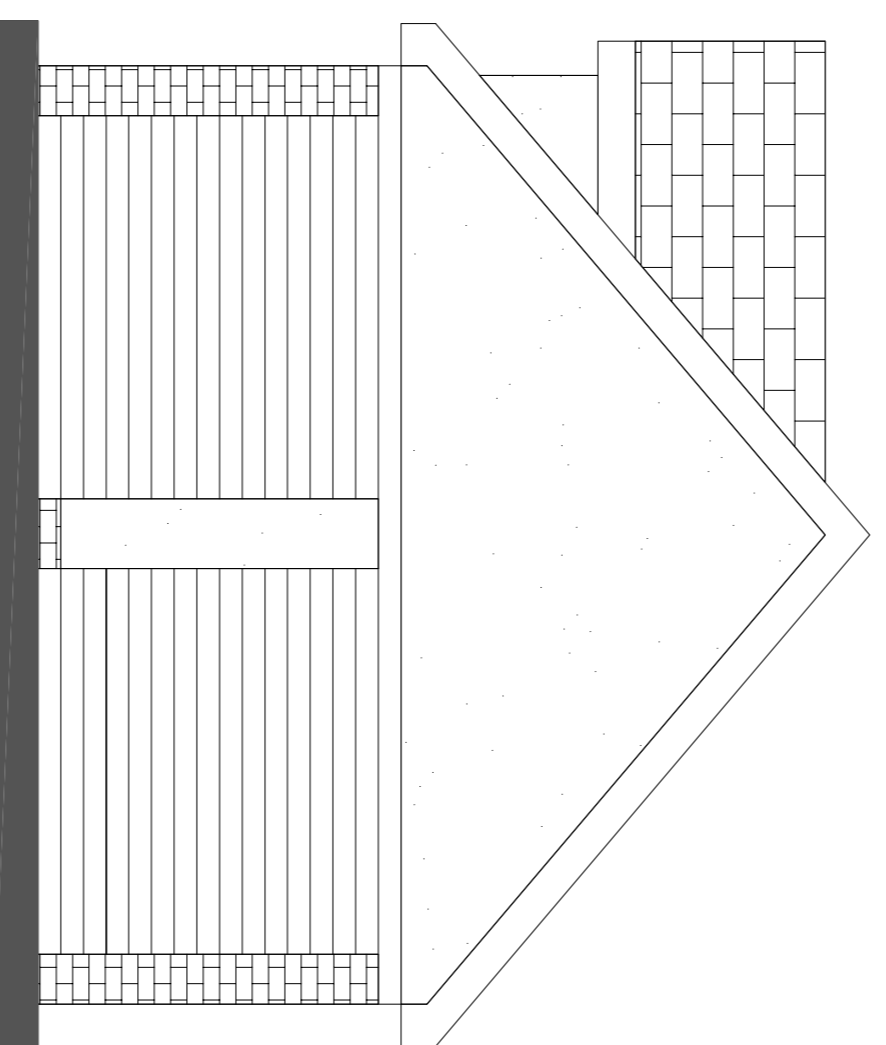


Proposed Front Elevation

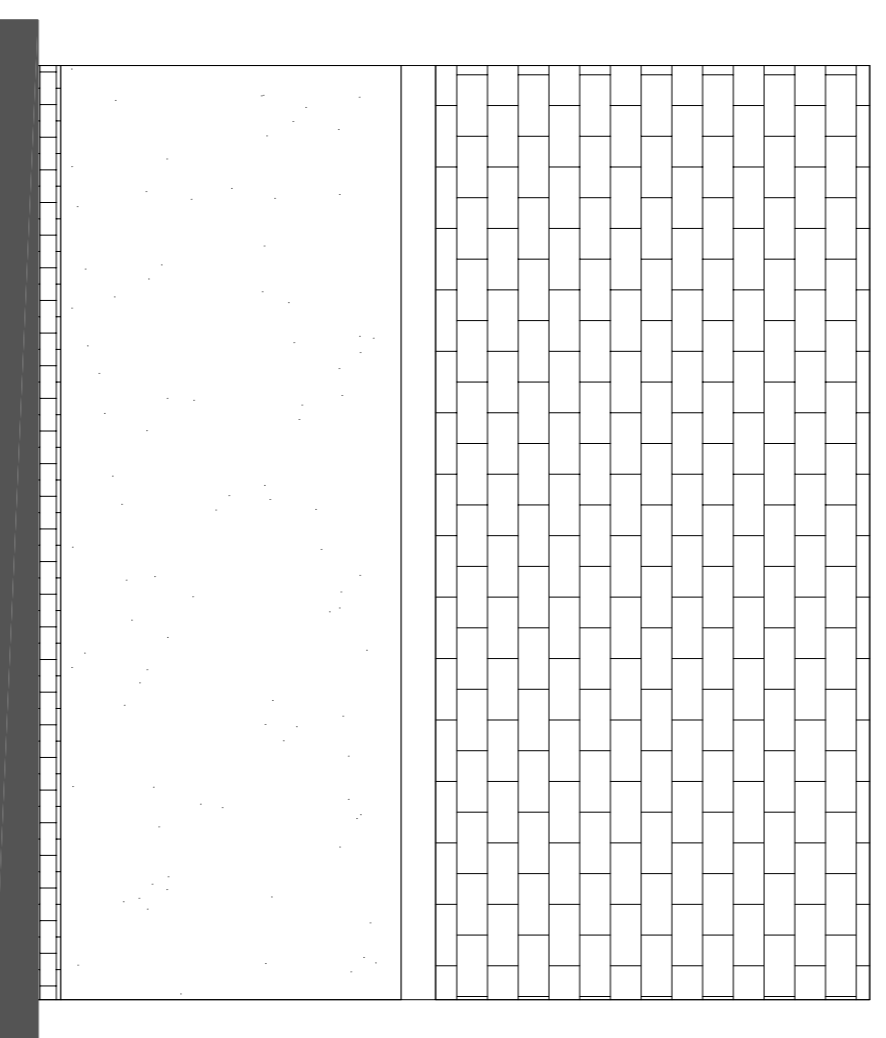


Proposed Side Elevation

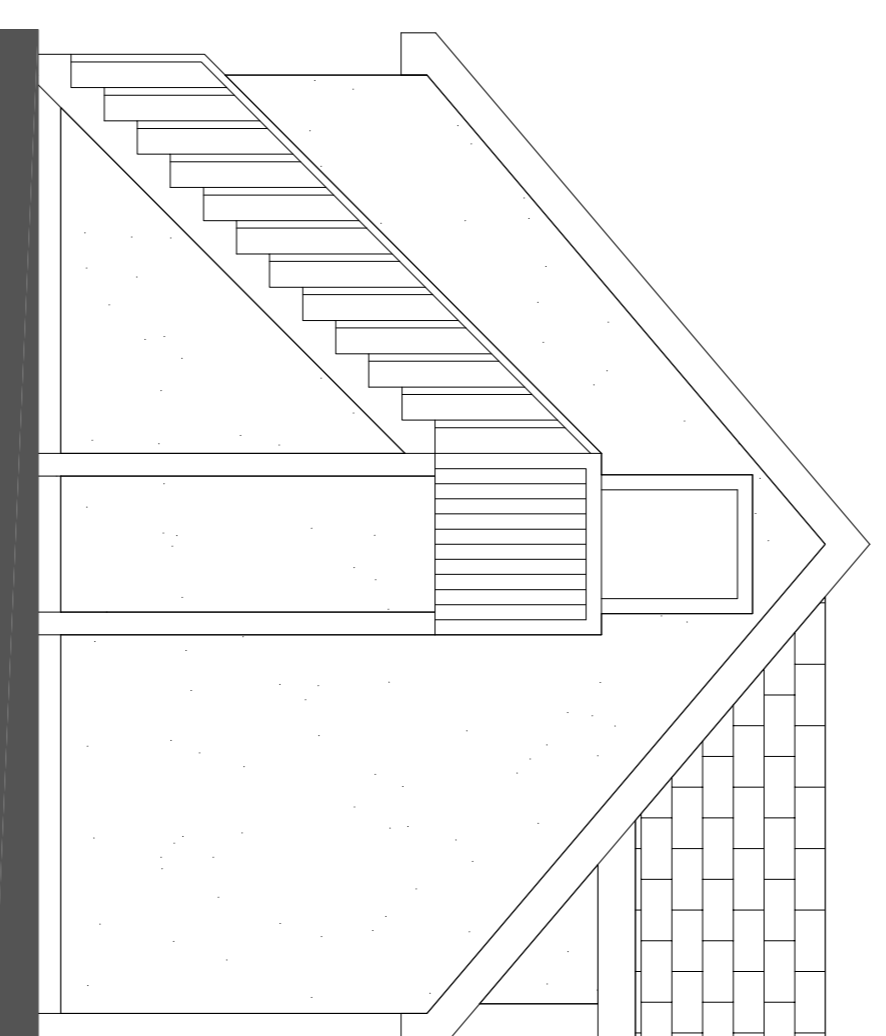

Proposed Rear Elevation

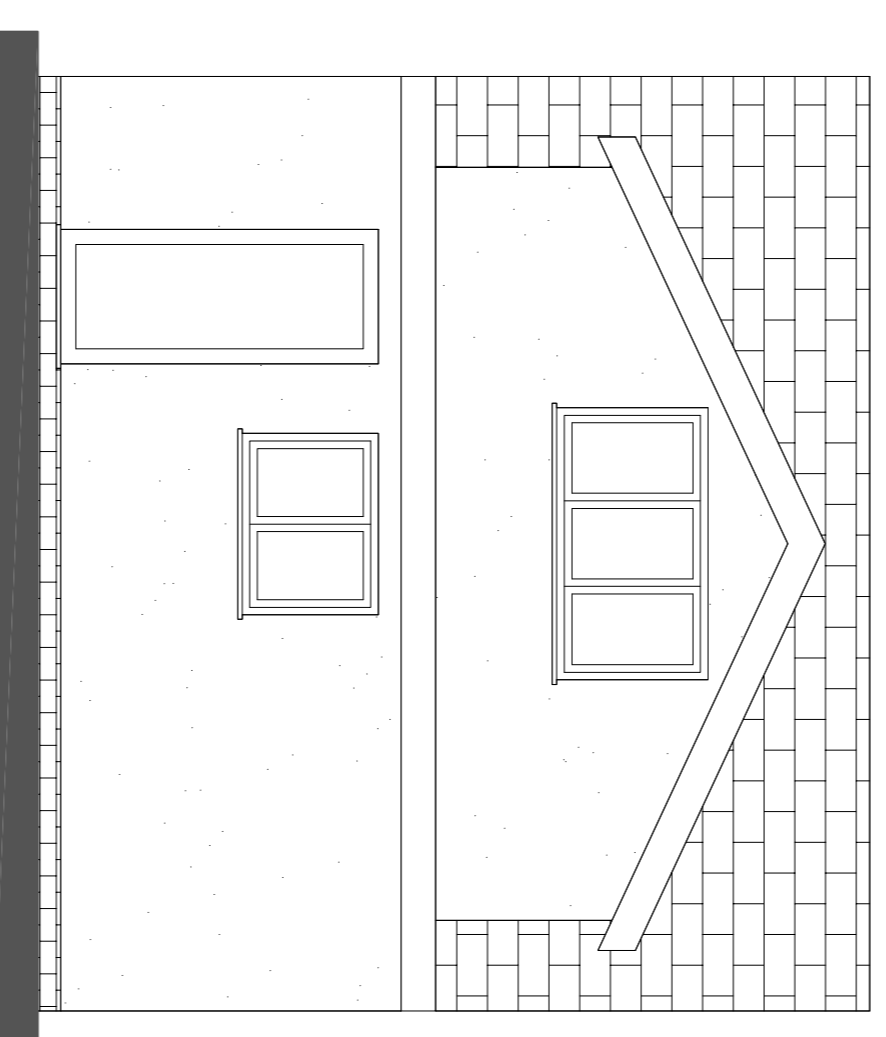


Proposed Side Elevation

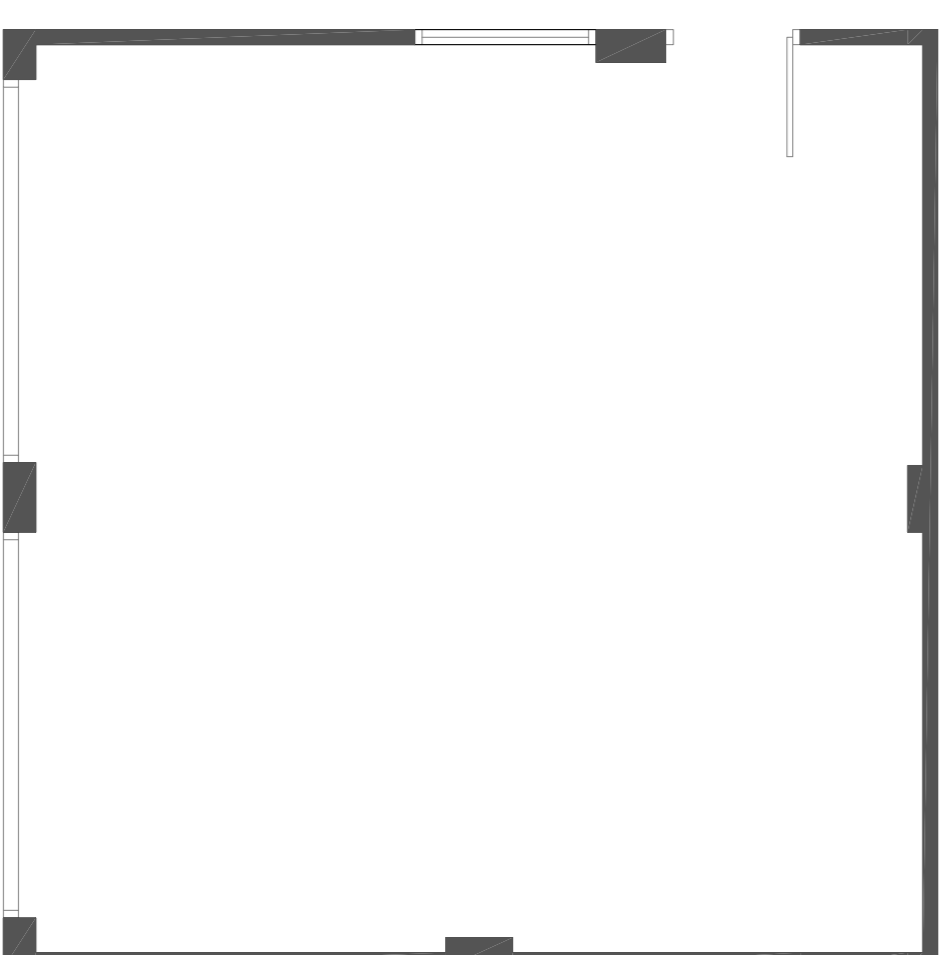

Proposed plans to be read in conjunction with the SPECIFICATION

No.	Revision	Date	Drawing
Conditions of acceptance of this drawing are that it is not copied or disclosed to a third party without written permission of 2015.			
Site Address: Fraser Cottage Pole Lane Wite Notley Essex CM8 1RD			
Client: Mr Gary Sprawling			
Existing and Proposed garage Plans			
- Do Not Scale From This Drawing.			
- All dimensions to be checked on site by the contractor.			
- Report any omissions or errors directly to Shedcastle Design and Surveying Ltd.			
- All dimensions in mm.			
- If in doubt contact Shedcastle Design and Surveying Ltd.			

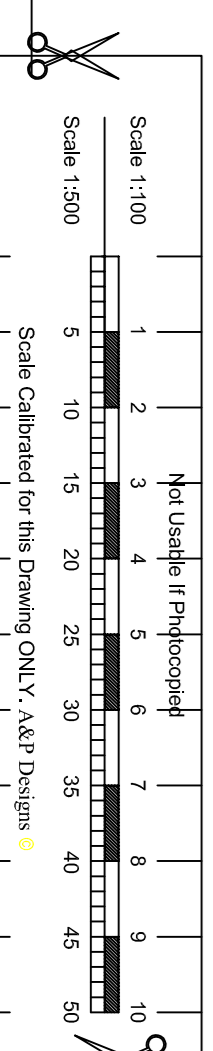

Job/ Drawing No. 1021/06	Drawn By M.J.L	Rev
Scale 1:500 @ A1	Date February 2021	

Mark Leaver
 Shedcastle Design and Surveying Ltd
 Telephone: 07969 009239
 Email: mark.leaver@shedcastle.com
 All drawings for development require obtaining Planning Permission