




EXISTING FIRST FLOOR 1:100

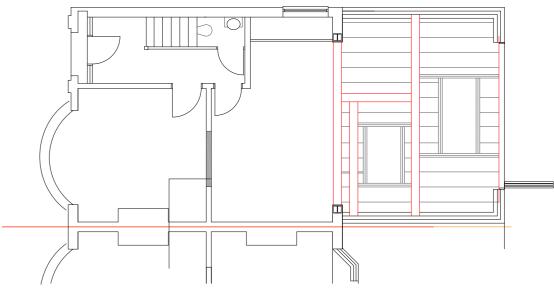

PROPOSED GROUND FLOOR PLAN 1:100

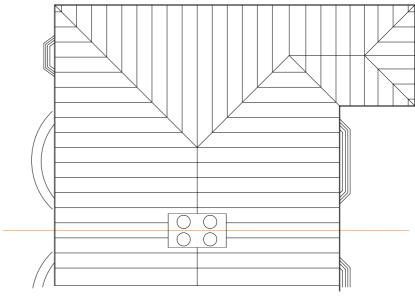

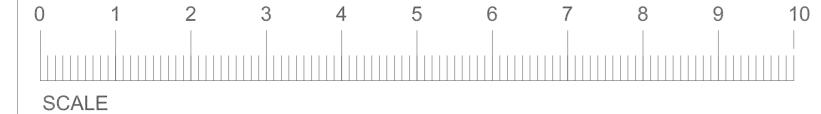

**MBL ASSOCIATES LIMITED** ARCHITECTURAL & SURVEYING SERVICES

THIS DRAWING MUST NOT BE SCALED PRIOR TO THE COMMENCEMENT OF ANY WORKS THE BUILDER IS TO CHECK AND/OR DETERMINE ALL CONSTRUCTION DETAILS INCLUDING CHECKING EXISTING SITE LEVELS AND DIMENSIONS.
THE DRAWING IS TO BE READ IN CONJUNCTION WITH ALL OTHER
PROJECT DRAWINGS, CONSTRUCTION NOTES AND/OR PROJECT
SPECIFICATION. ALL DISCREPANCIES SHOULD BE REPORTED IMMEDIATELY.

CLIENTS & CONTRACTORS ARE REMINDED THAT IF THE PROJECT REQUIRES AN APPLICATION FOR PLANNING, THIS APPLIES TO PRIOR APPROVAL, LAWFUL DEVELOPMENT APPROVAL, PERMITTED DEVELOPMENT RIGHTS TO RECENTLY BUILT PROPERTY'S AND HOUSES IN CONSERVATION AREAS. MBL ASSOCIATES Ltd WILL NOT BE RESPONSIBLE IF WORKS COMMENCE AGAINST THIS ADVICE AND ENFORCEMENT ACTION IS TAKEN AGAINST YOU. MBL ASSOCIATES Ltd ADVISE THAT ALL CERTIFICATION OF PLANNING APPROVAL HAS BEEN GRANTED BEFORE ANY BUILDING WORK COMMENCES.

CLIENT

**ELLIOT** 

CDM Regulations 2007. Party Wall Act 1996, Clients and contractors are reminded that the project is within the scope of these regulations MBL Associates Ltd engaged as designers will not accept any liability for failer of these parties to carryout their duties as required by these

**ADDRESS** 

84 RIVER WAY KT19 0HQ

DESCRIPTION

EXISTING FIRST FLOOR PLAN PROPOSED FIRST FLOOR PLAN PROPOSED ROOF PLANS

Scale: 1:50 & 1:100 @A2 Date: 19/01/2021

Drawing No

RW84/004

Mobile: 07739849534 e'mail: mblangley82@googlemail.com ALL STRUCTURAL INFORMATION TO BE IN CONNECTION WITH STRUCTURAL ENGINEERS CALCULATION AND DRAWINGS