




- NOTES
1. No dimensions are to be scaled from this drawing except for planning purposes.
  2. Contractors must verify all figured dimensions on site before commencing any work or making any stop drawings.
  3. This drawing is the sole copyright of Savills and no part may be reproduced without the written consent of the above.
  4. Site Location Plans are prepared from the Ordnance Survey Map with the sanction of the Controller of H.M. Stationary Office. Crown Copyright Reserved.

FRONT / NORTH EAST ELEVATION  
SCALE 1:50

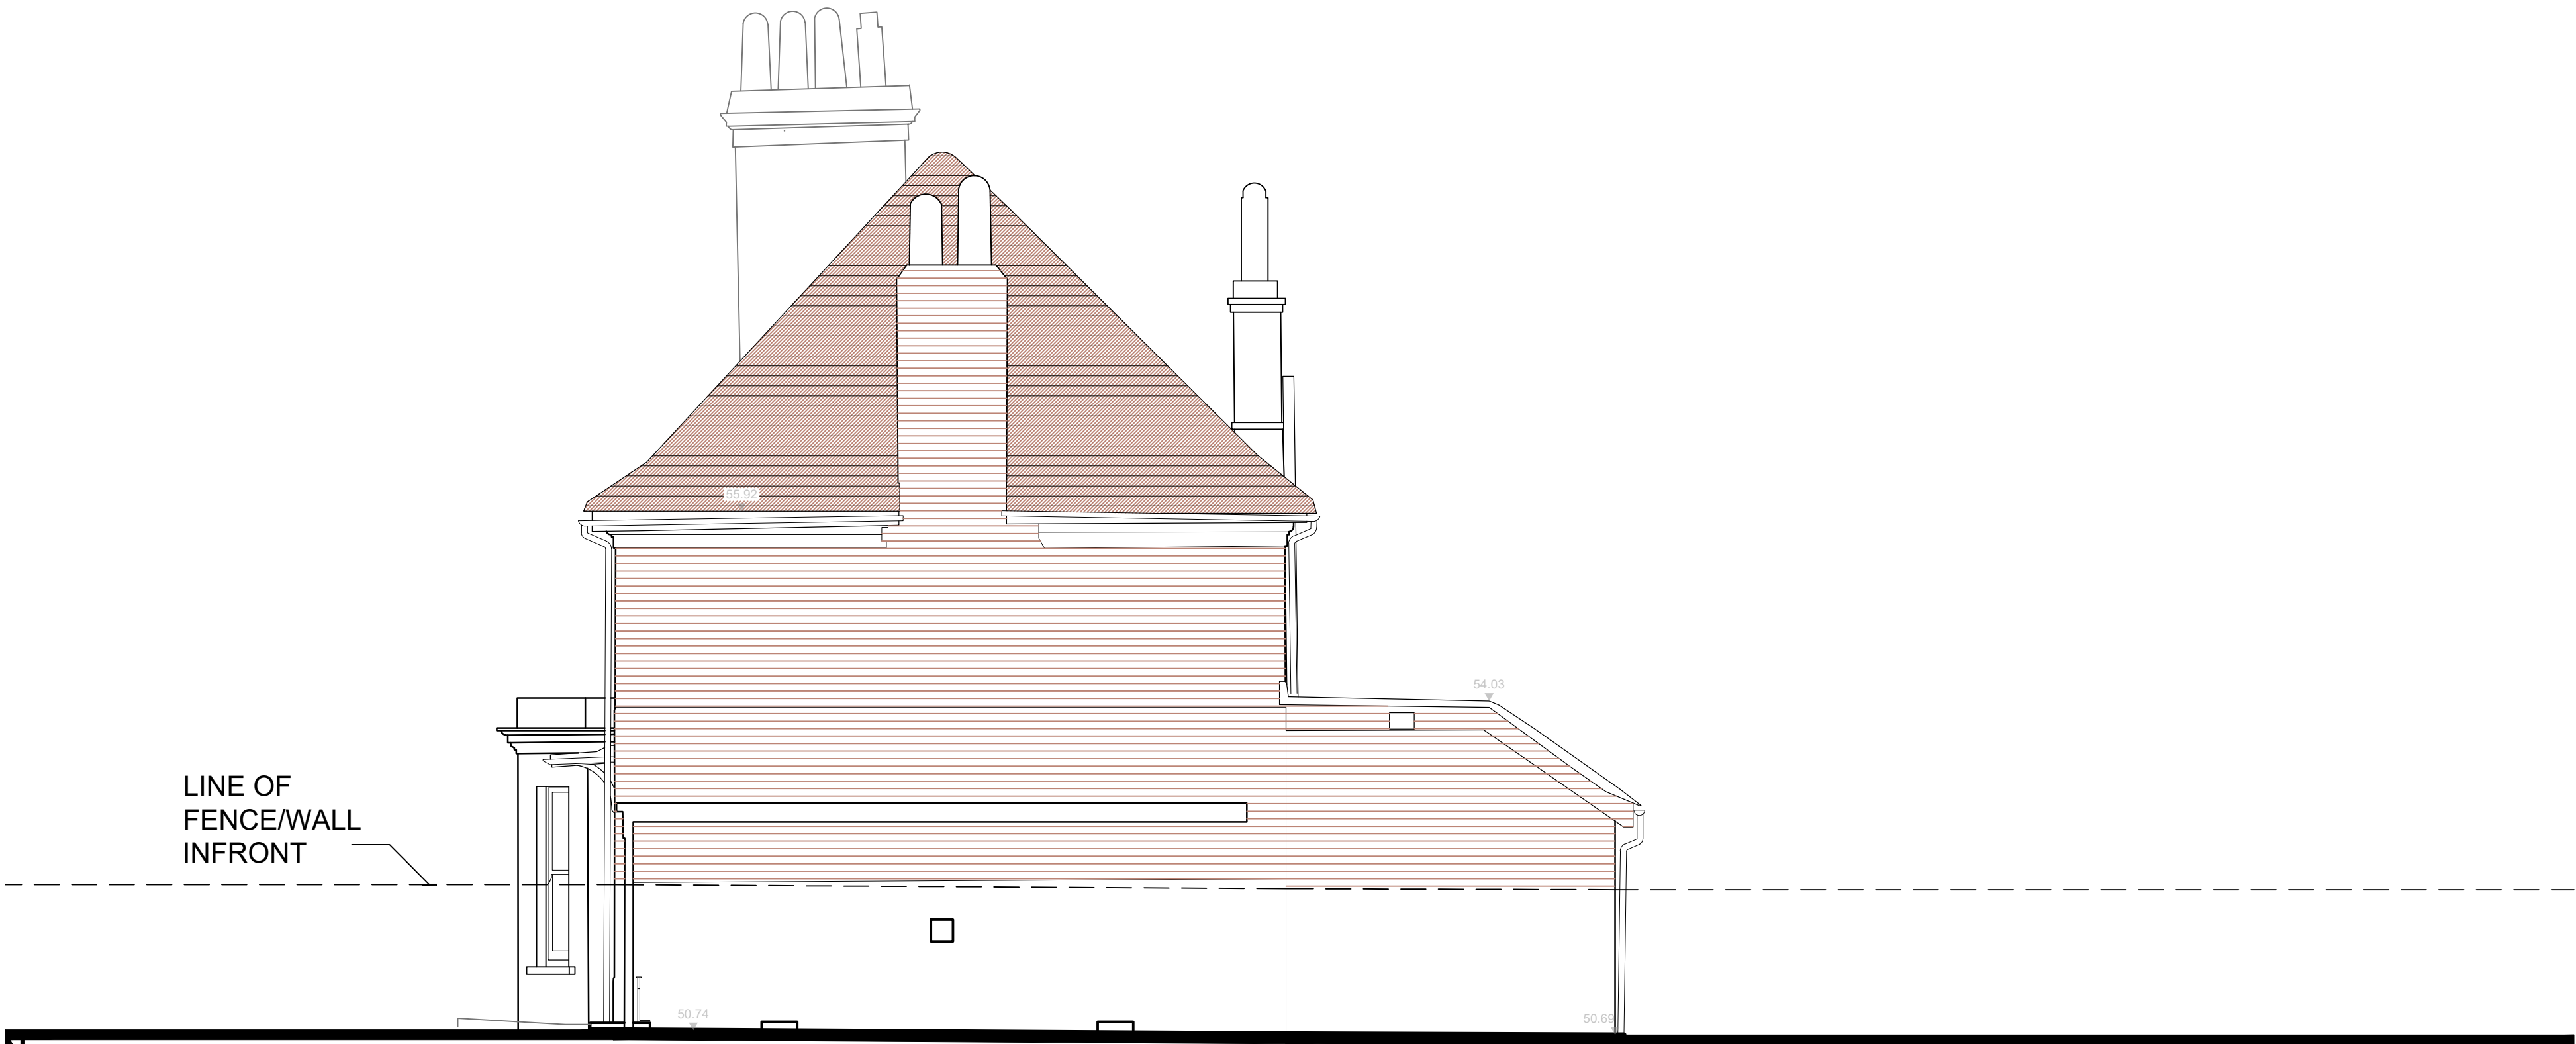

SIDE / NORTH WEST ELEVATION  
SCALE 1:50



Rev	Description	By	Date
Drawing Status			
PLANNING			
<div><div><div>savills</div><div>RURAL CONSULTANCY SERVICES Savills (UK) Limited Exchange House, Petworth West Sussex. GU28 0BF  Telephone: + 44 (0)1798 345 980 Fax: + 44 (0)1798 345 998 www.savills.co.uk</div></div><div><div>RIBA</div><div>Chartered Practice</div></div></div>			
Client			
ATKINS PROPERTIES LIMITED			
Project			
CEDARS COTTAGE 16 CHURCH STREET EPSOM			
Drawing Title			
EXISTING ELEVATIONS			
Scale 1:50 @ A1	Date OCT20	Drawn APB	Checked /
Drawing Number 3 020	Rev. /	Project Number 467261	