



O S M A P
SCALE 1:1250 @ A3

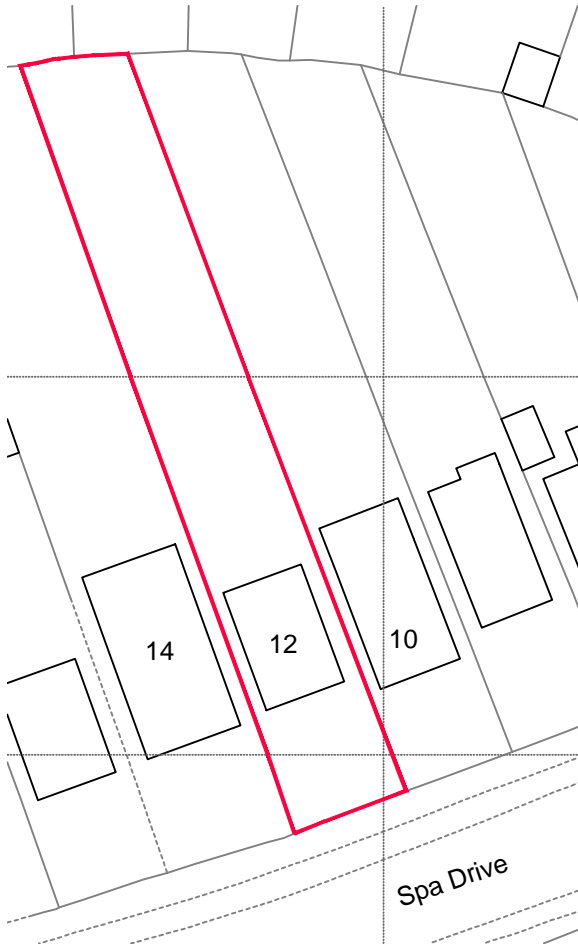

BLOCK PLAN
SCALE 1:500 @ A3

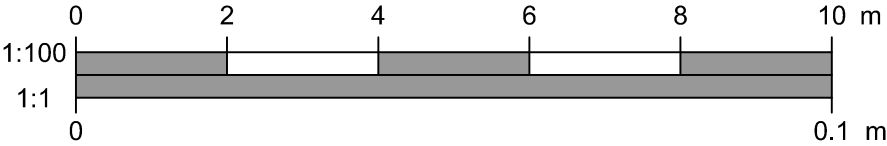

THESE NOTES ARE IMPORTANT

If you are in any doubt about something - Ask
Note: all dimensions to be checked on site before
commencement of the work. If this drawing
exceeds the quantities in any way the Architects
are to be informed before the work is commenced.
It is the manufacturers / suppliers responsibility to
check all dimensions on site before any orders
/purchases for doors / windows are made.For all
other purposes other than planning application
purposes do not scale use dimensions.
This drawing is copyright

REVISIONS

Revision	Date	Description
----------	------	-------------



Project

12 Spa Drive
Epsom
KT18 7LR

Client Ms Parker

Drawing Title

Existing Floor Plans and Elevations

Date	September 2020
------	----------------

Scale	as shown @ A3
-------	---------------

R H A R C H I T E C T S

m 07975 835089

w www.rharchitects.co.uk

e reena@rharchitects.co.uk

Project No:	Drawing No	Revision
-------------	------------	----------

2033	100	-
------	-----	---