


1. Red facing brick quoin detail
2. Red facing brick soldier course banding detail
3. Creasing tile cill detail
4. Facing red brick
5. White painted timber lintel
6. Brown clay roof tiles
7. Brick parapet with ashlar stone coping
8. Conservation rooflight
9. White painted timber windows
10. White aluminum gutters and rain water pipes
11. Coursed natural stone

FRONT ELEVATION A

SIDE ELEVATION B

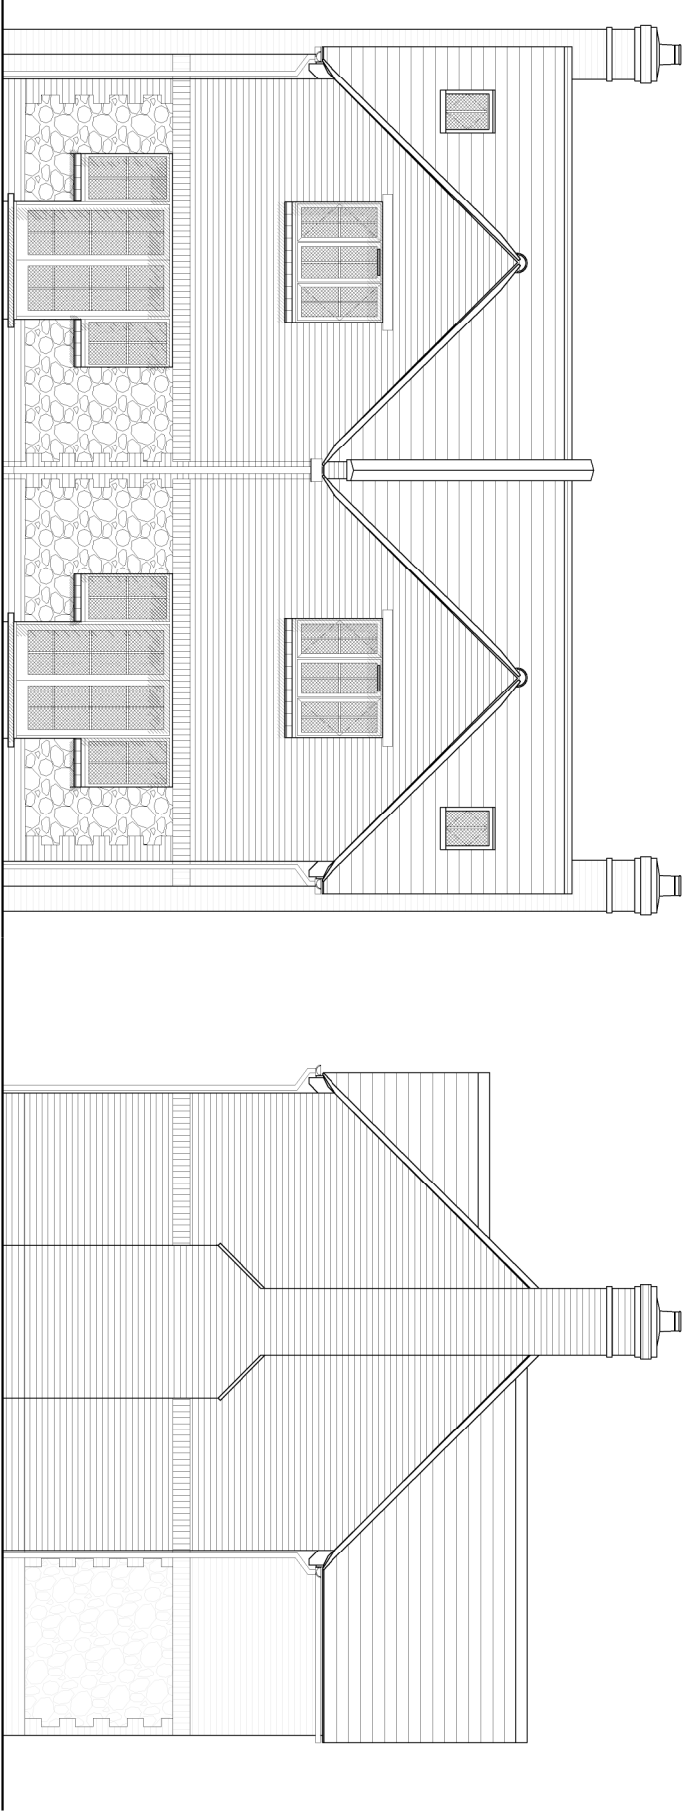

REAR ELEVATION C

SIDE ELEVATION D


nca-architecture

tel: 01869 226610
email: enquiries@nca-architecture.co.uk
www.nca-architecture.co.uk


7 Court Farm Bars
Medcroft Road
Tackley, OXON
OX5 3AL



KEY PLAN

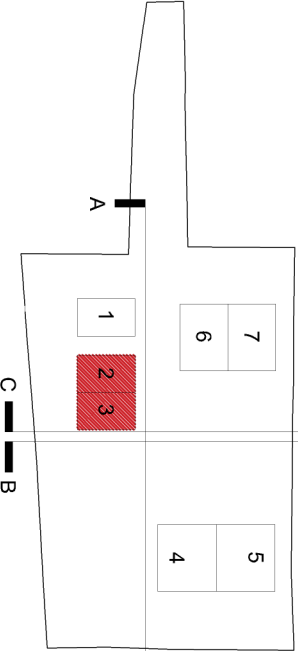

ROOF PLAN

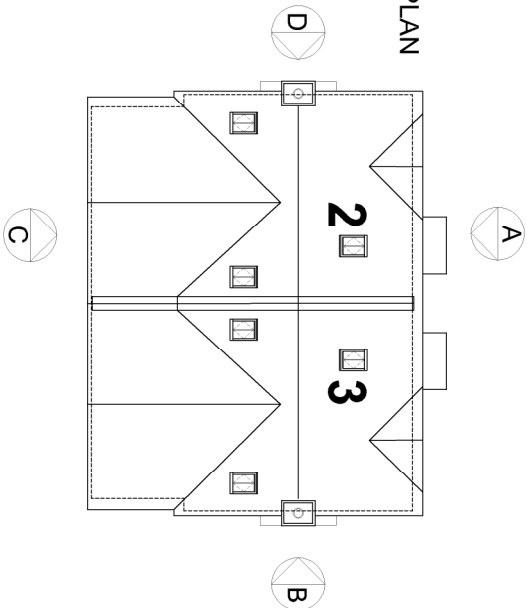

A 22/10/2020
/ 03/04/2020
Scheme redesign in response to
planning consultation
Planning Issue

Land to rear of George Pub
Littlemore
KJD Investments
Units 2 & 3
Proposed Elevations
190277 - A - 05 - 201

Date: 01/10/2020
Scale: 1:100@A3
Status: Preliminary
Drawn: JR
Revision: /