




FRONT ELEVATION A

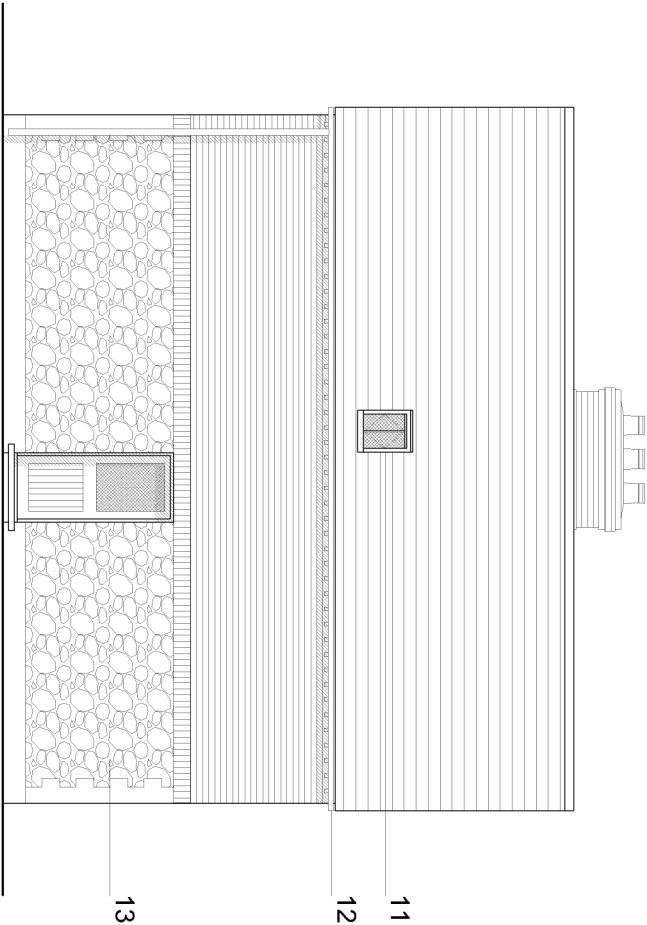

SIDE ELEVATION B

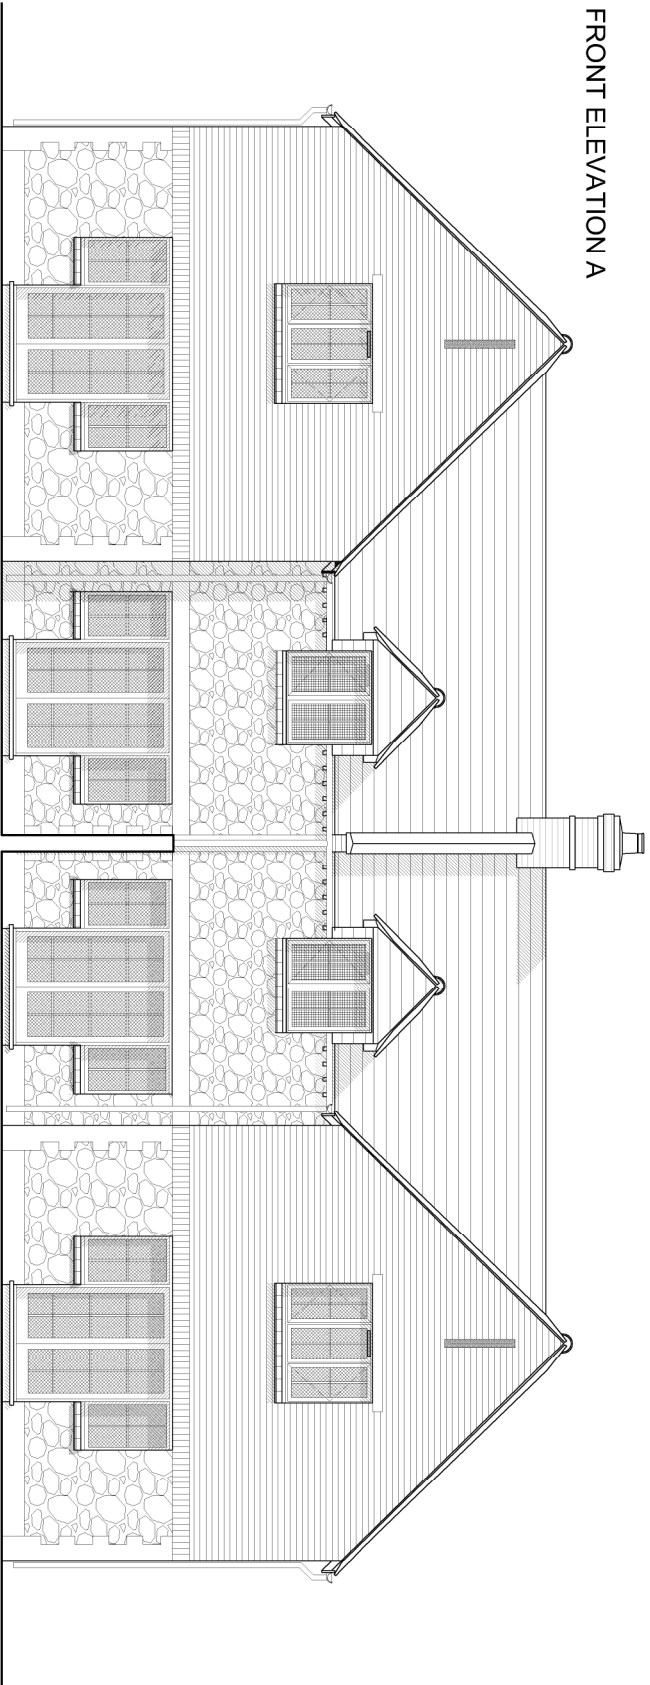

REAR ELEVATION C

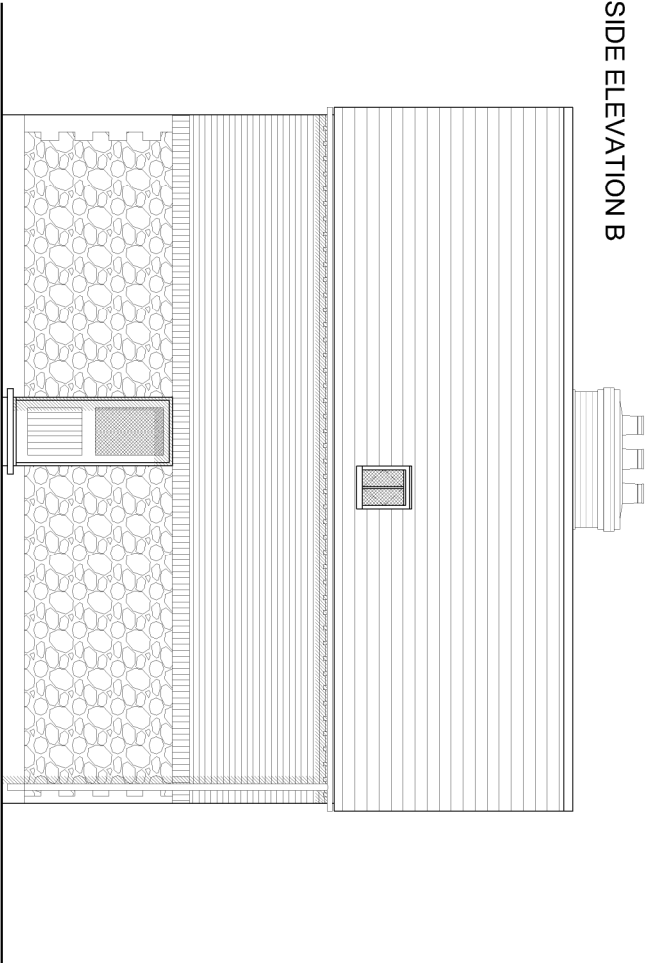

SIDE ELEVATION D


1. Ashlar stone quoin detail
2. Red facing brick soldier course banding detail
3. Creasing tile cill detail
4. Facing red brick
5. White painted timber lintel
6. Brown clay roof tiles
7. Brick parapet with ashlar stone coping
8. Ashlar stone banding detail
9. Red facing tile to front and sides of dormer porch
10. White painted timber windows
11. Conservation rooflight
12. White aluminum gutters and rain water pipes
13. Coursed natural stone

KEY PLAN


**nca-architecture**

tel: 01869 226610  
email: [enquiries@nca-architecture.co.uk](mailto:enquiries@nca-architecture.co.uk)  
[www.nca-architecture.co.uk](http://www.nca-architecture.co.uk)

7 Court Farm Bars  
Medcroft Road  
Tackley, OXON  
OX5 3AL

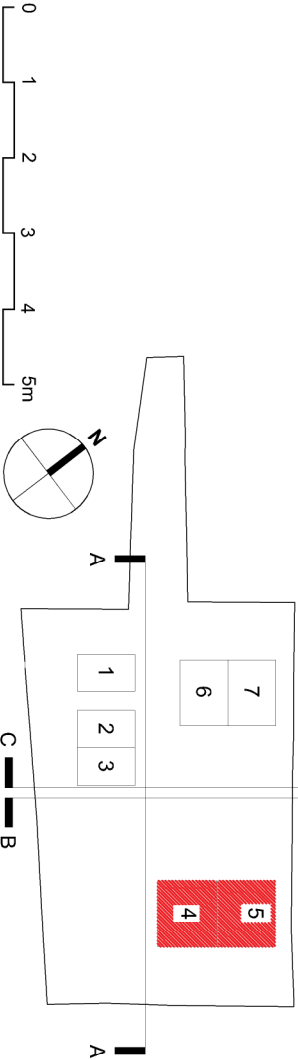

ROOF PLAN

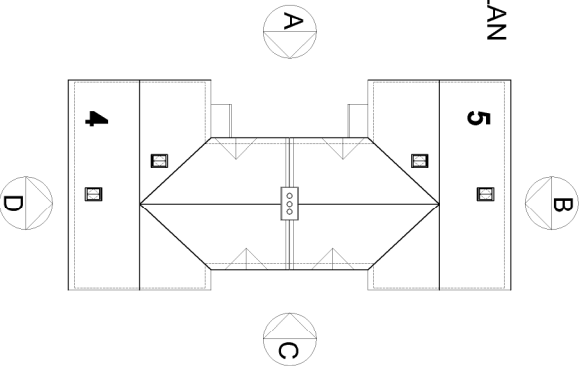

**Land to rear of George Pub  
Littlemore**

**KJD Investments  
Units 4 & 5**

**Proposed Elevations  
190277 - A - 05 - 202**

Date: 01/10/2020  
Scale: 1:100@A3  
Status: Preliminary  
Drawn: JR  
Revision: A

Scheme redesign in response to  
planning consultation  
Planning Issue