

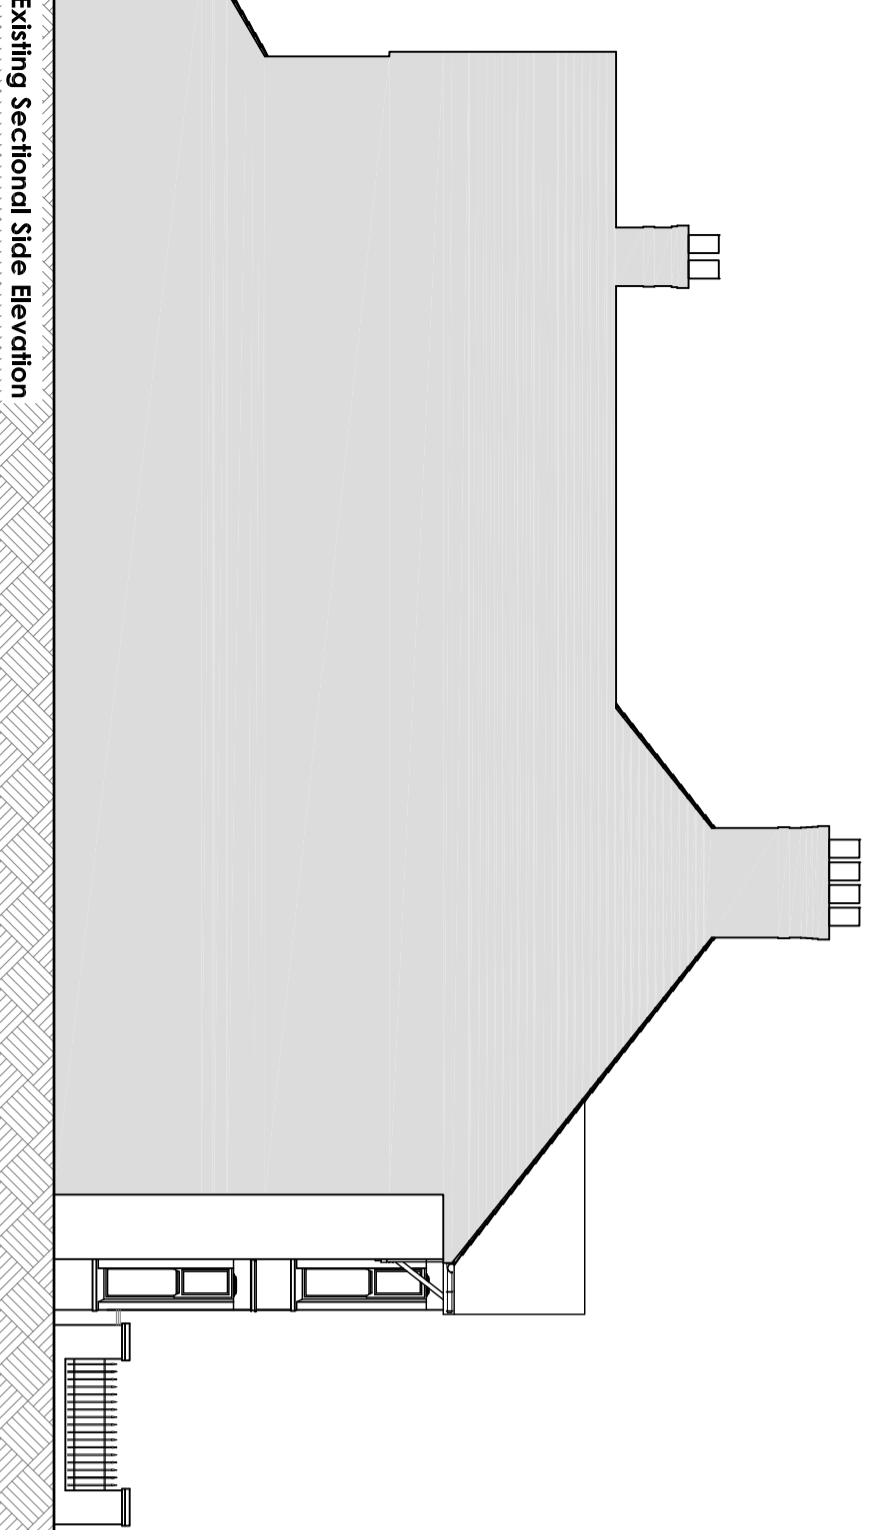
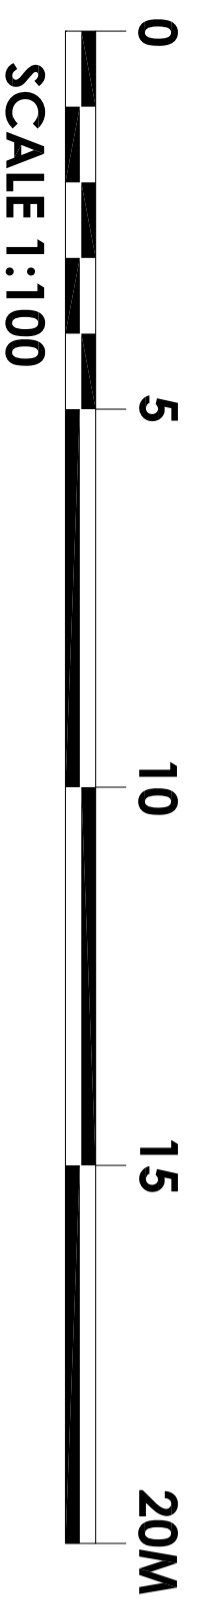
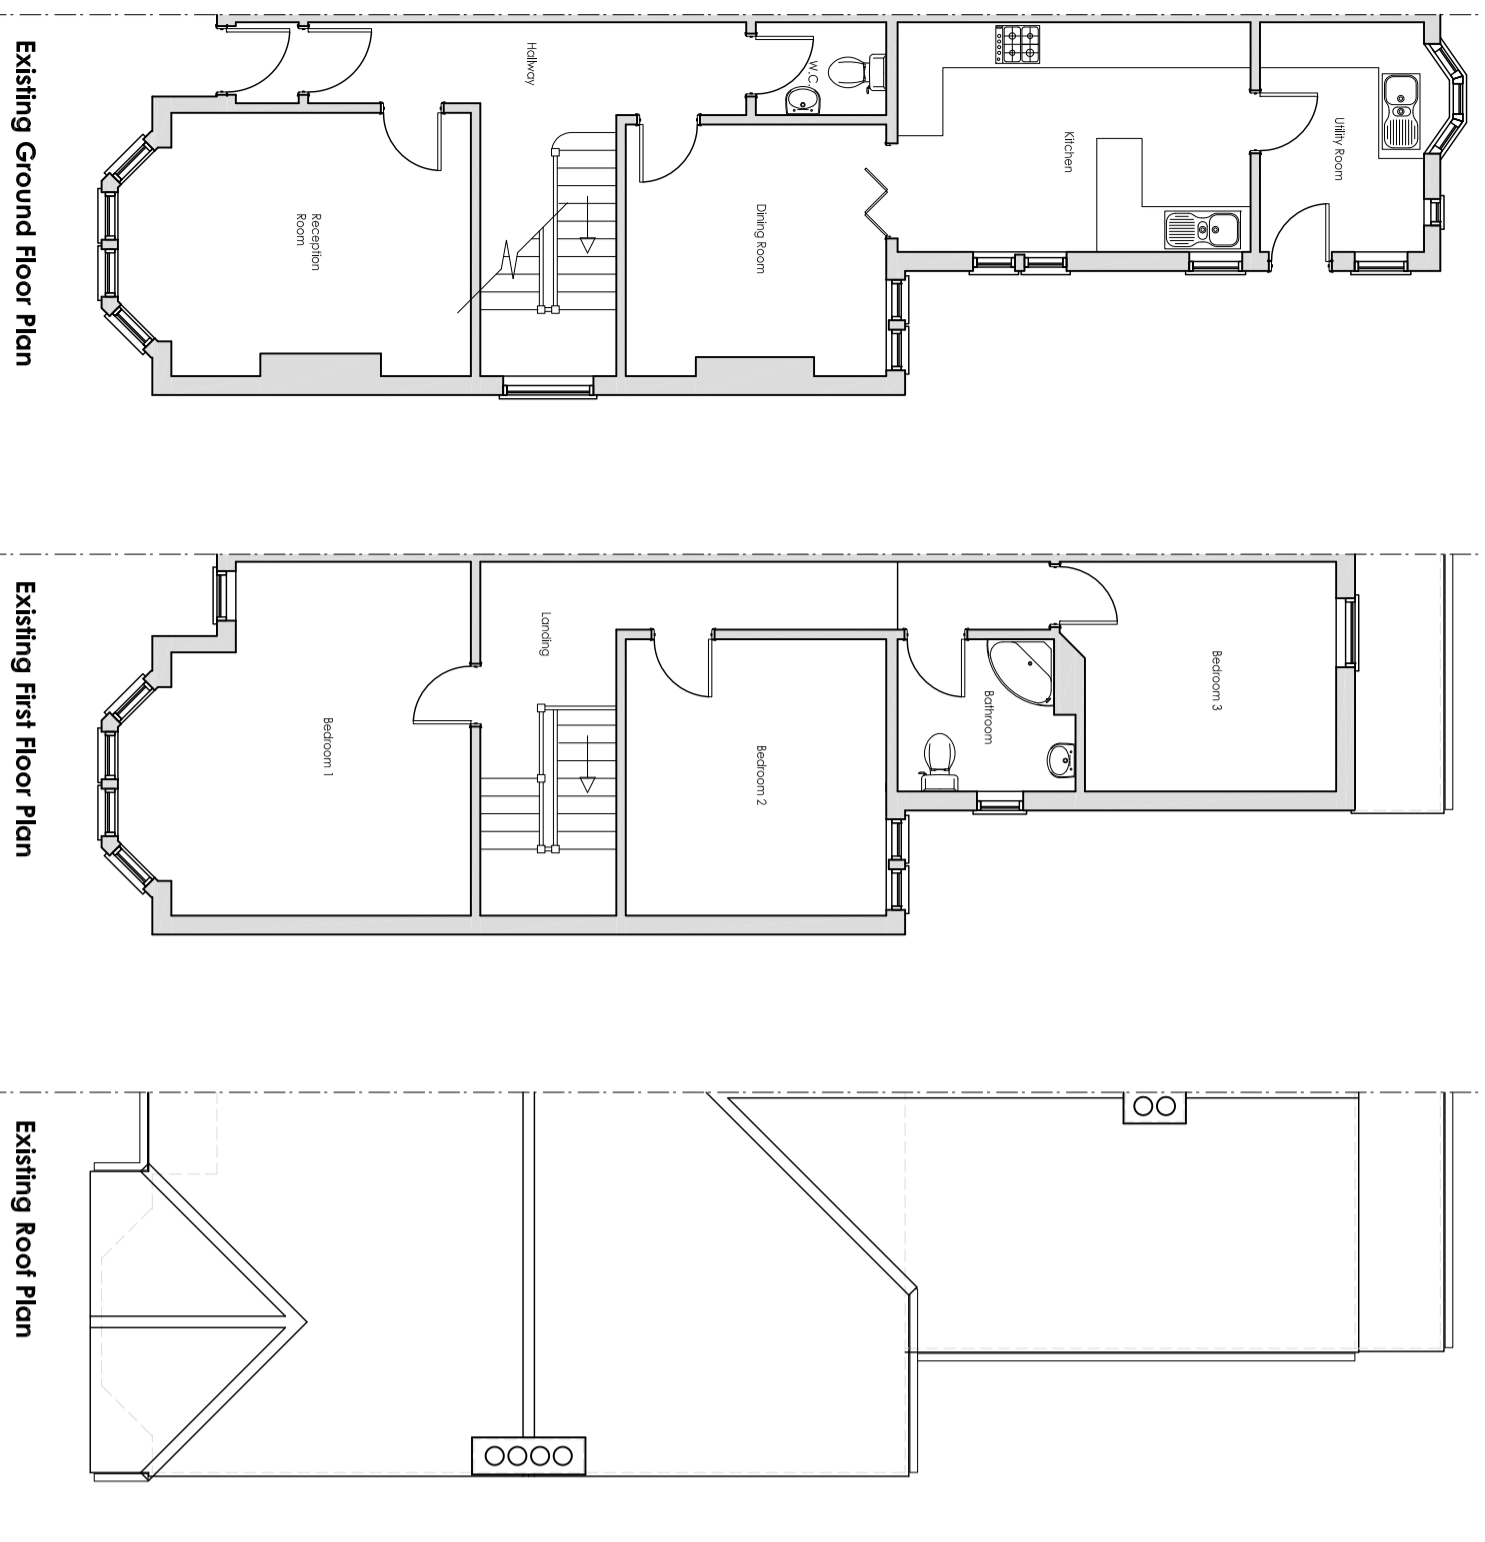
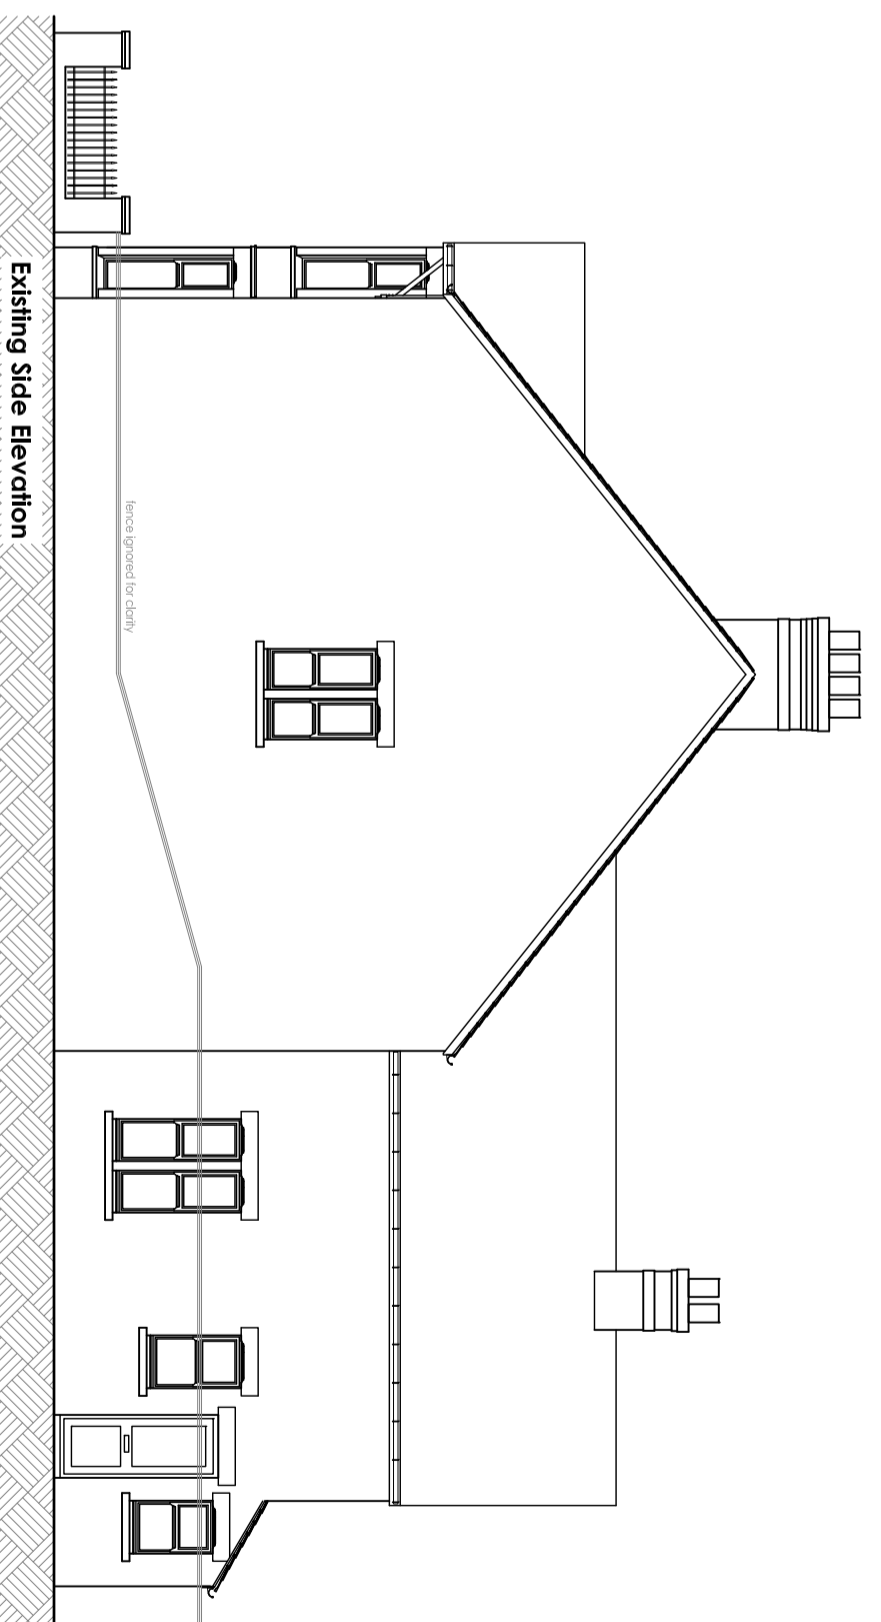
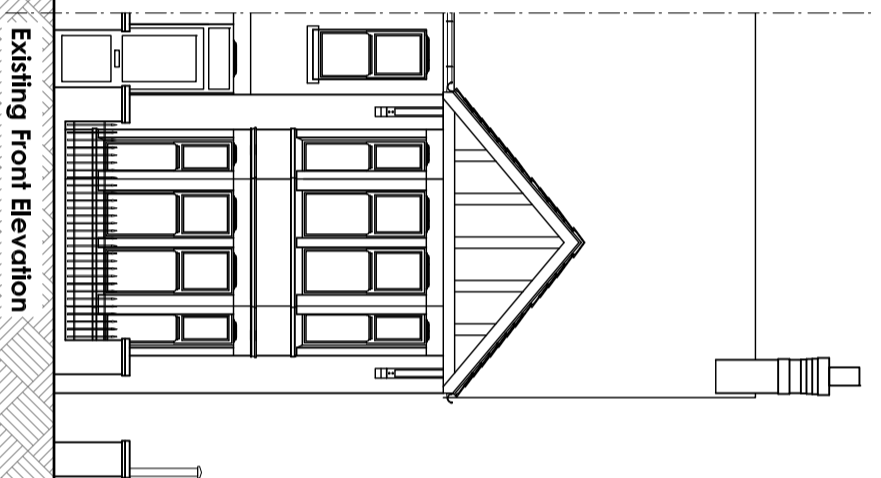
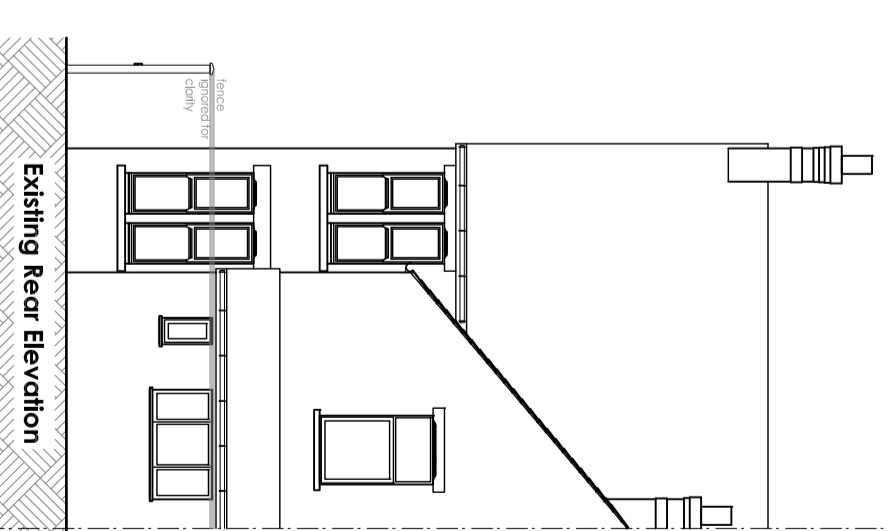


Block Plan  
Scale 1:200

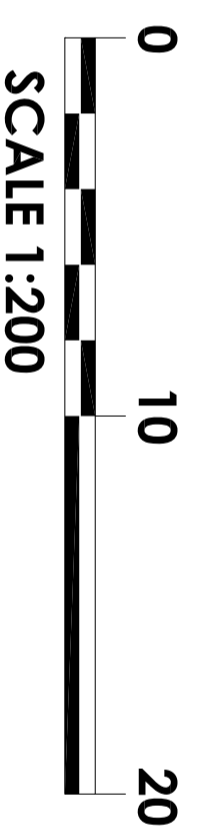

Site Location Plan  
Scale 1:1250

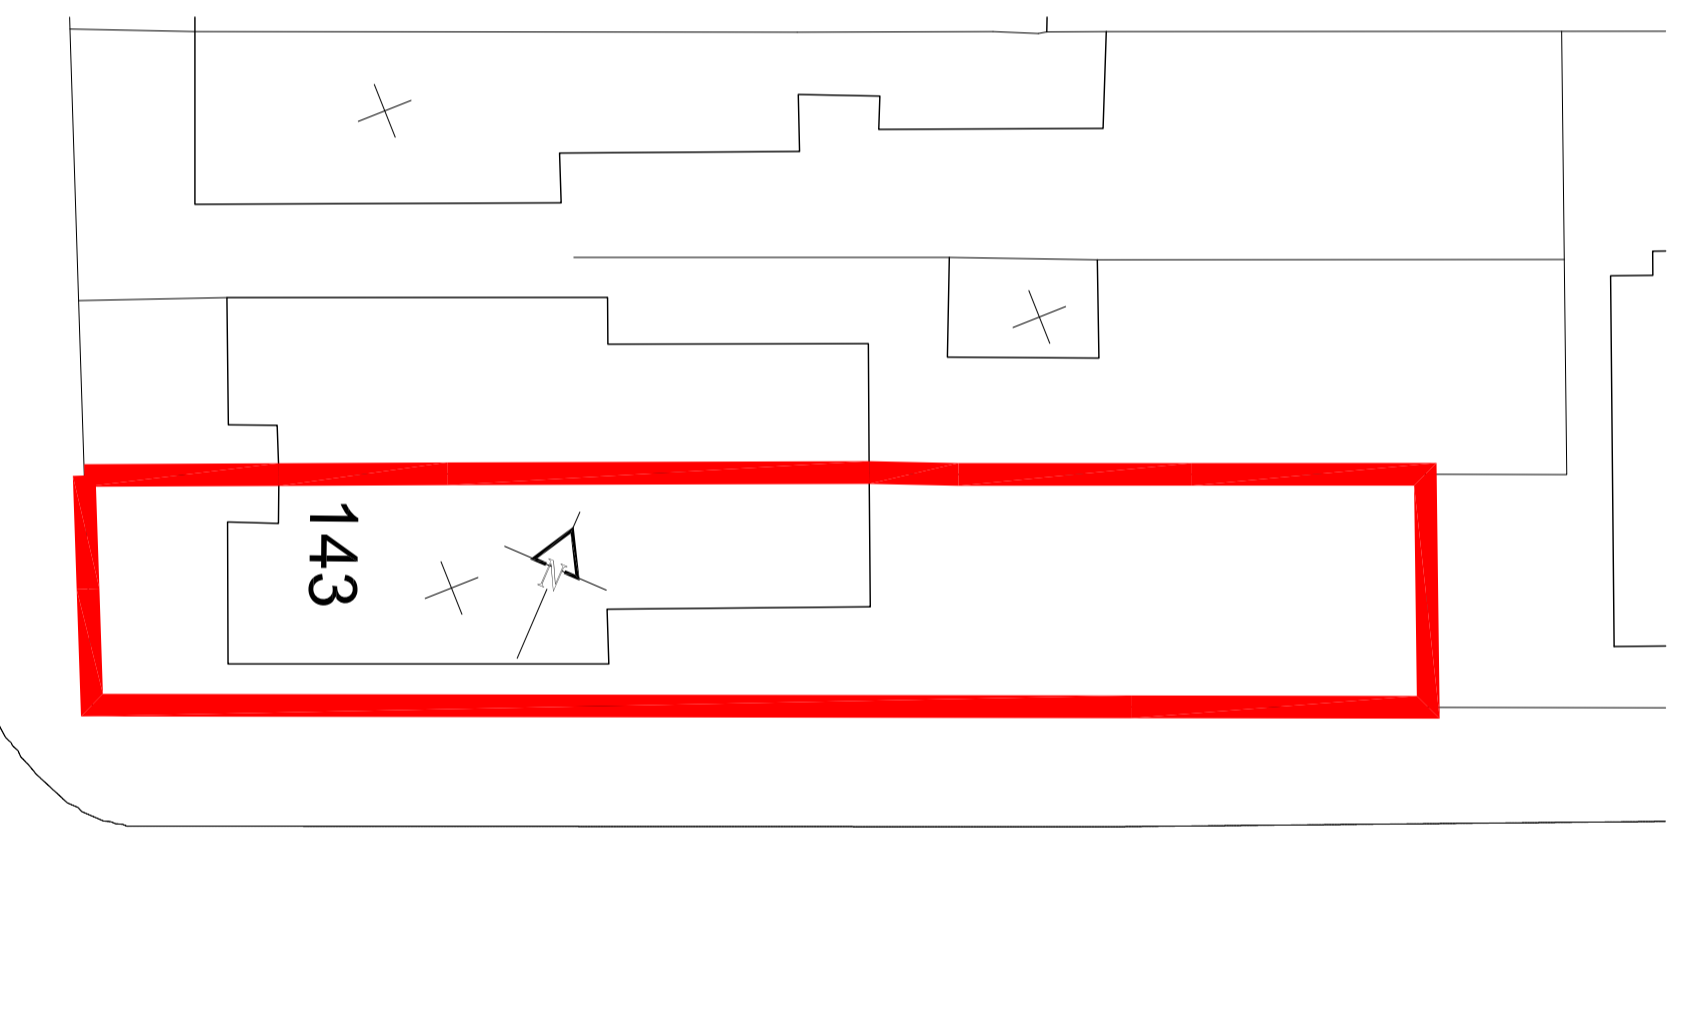

100183

- The contractor is responsible for checking dimensions, locations and references. Any discrepancy to be verified with the Architect before proceeding with the works to be worked to.
- Where no limit is covered by drawings to different scales the larger scale drawing is to be worked to.
- Do not scale drawing. Figure dimensions to be worked to all cases.
- The drawing to be read in conjunction with the following:

**SERVICES REGULATIONS:**  
Any work carried out to or which affects new or existing services must be in accordance with the type laws or regulations in force at the time of the survey and to the Inspector's satisfaction.

**DIMENSIONS:**  
The accuracy of dimensions scaled from the drawings is not guaranteed. Dimensions are to be taken to the nearest millimetre and given in figures on the drawings for calculation from the figures on the drawings.

**ACQUIRY / SETTING OUT GENERALLY:**  
Check the levels and dimensions of the site against those shown on the drawings. Measurements to be given to the nearest millimetre and given in figures on the drawings for calculation from the figures on the drawings. Before proceeding, inform the Architect when overall setting out is complete and before commencing construction.

date	rev.	revision/author/checker

purpose of issue

survey

title

Existing Floor Plans, Elevations, Block Plan & Site Location Plan.

project title

20-023/S/001

143 Windmill Road, Headington, Oxford, OX3 7DN

Demarcation Design

5 Ashurst Court  
London Road  
Windsor  
OX20 1ER

Tel: 01865 872725  
Fax: 01865 872444  
Email: info@demarcation.co.uk

scale 1:100@A2 date Jan 21

drawn by mc checked by

drawing no. 20-023/S/001 rev.

DEMARCATION