




south-west elevation

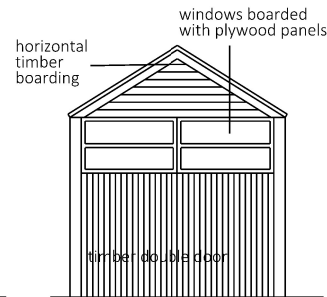


south-east elevation

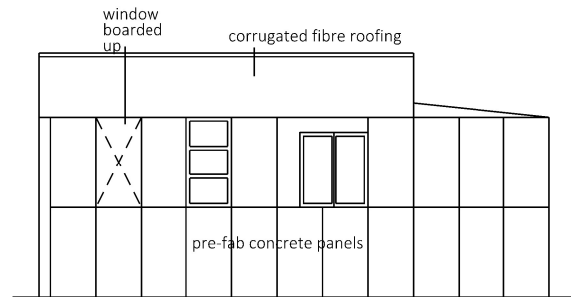

north-east elevation

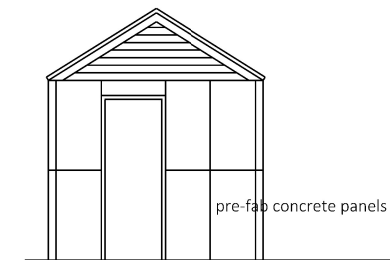

north-west elevation

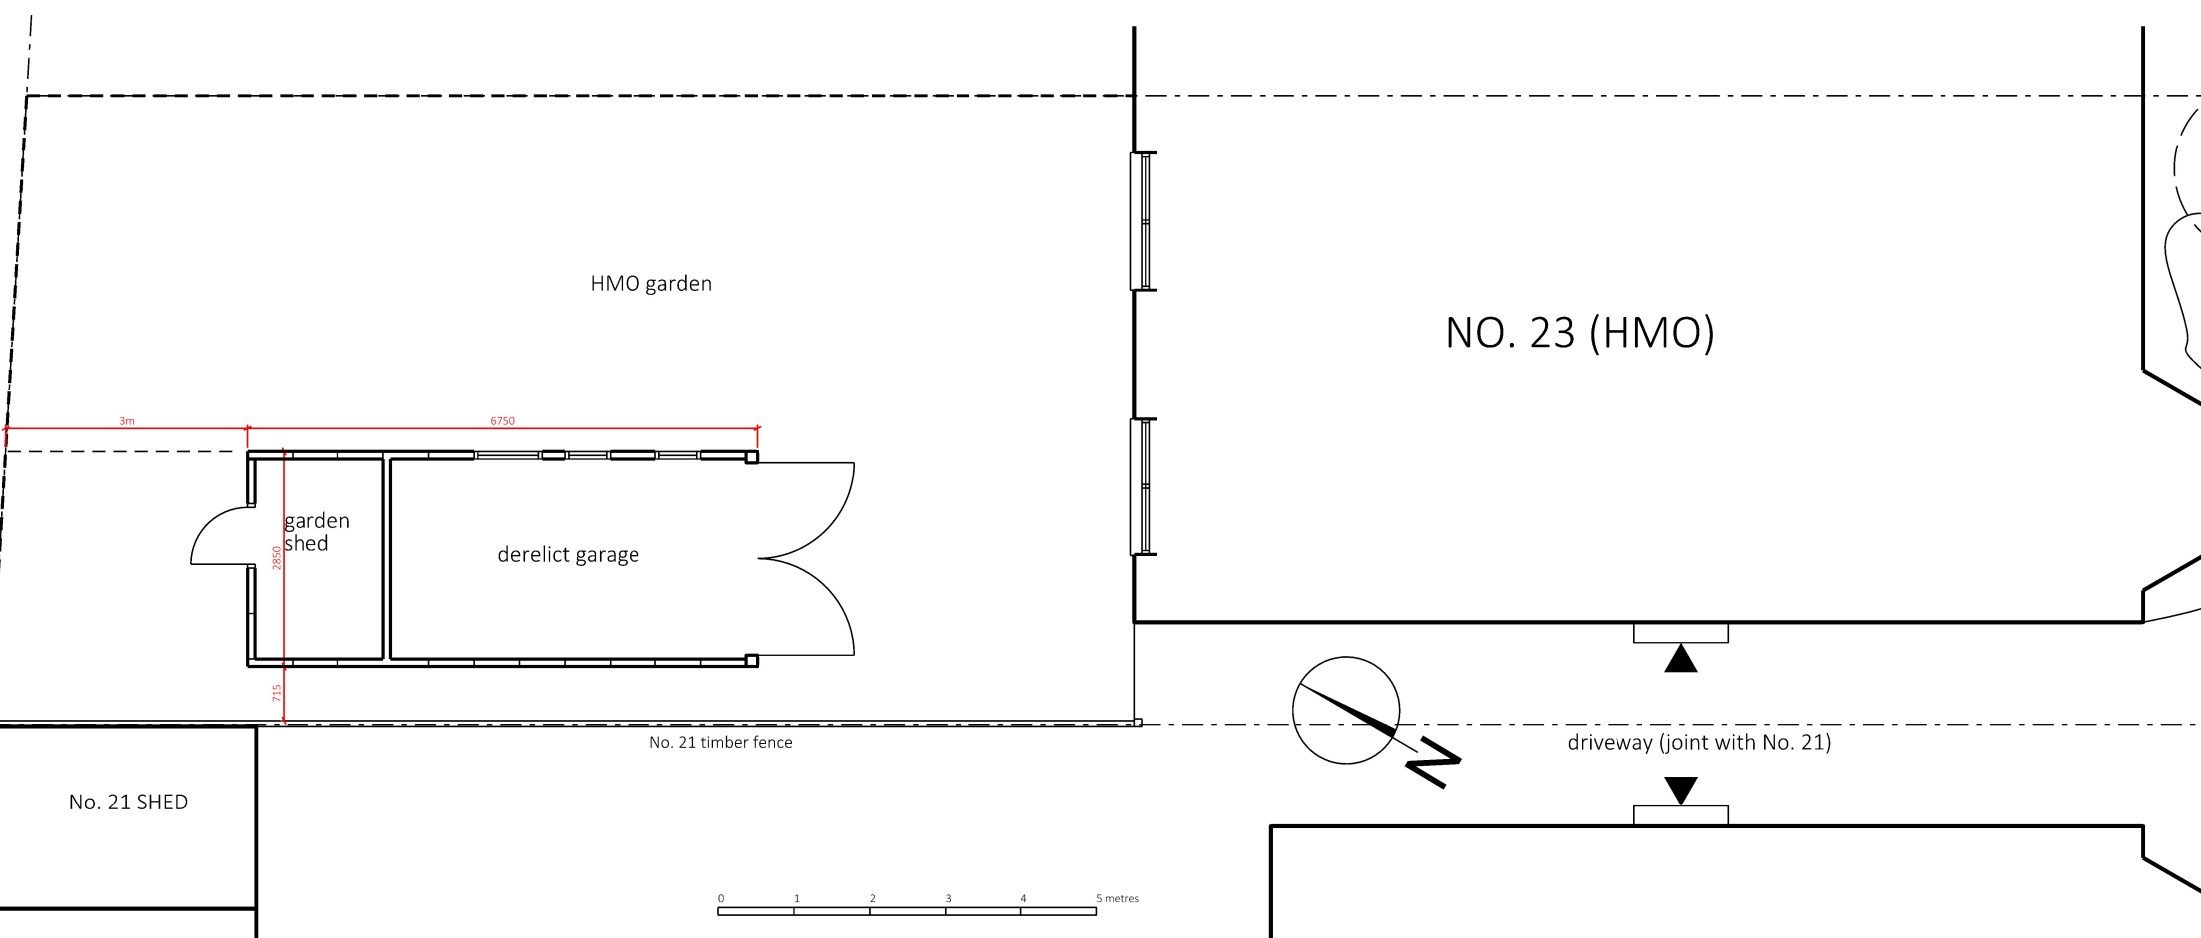

Mr. A. Rahman
23 The Slade, Headington
Oxford OX3 7HL

Proposed garden annexe - part of HMO
drg 03 Plan & Elevations of existing garage (to be demolished)
scale 1:100 @ A4
Issued for Planning: 08/02/21

Wanda Kemp-Welch Architect
29 Norham Road, Oxford OX2 6SQ
T. 01865 515229
E. info@wandakempwelcharchitect.co.uk