




# E-Block

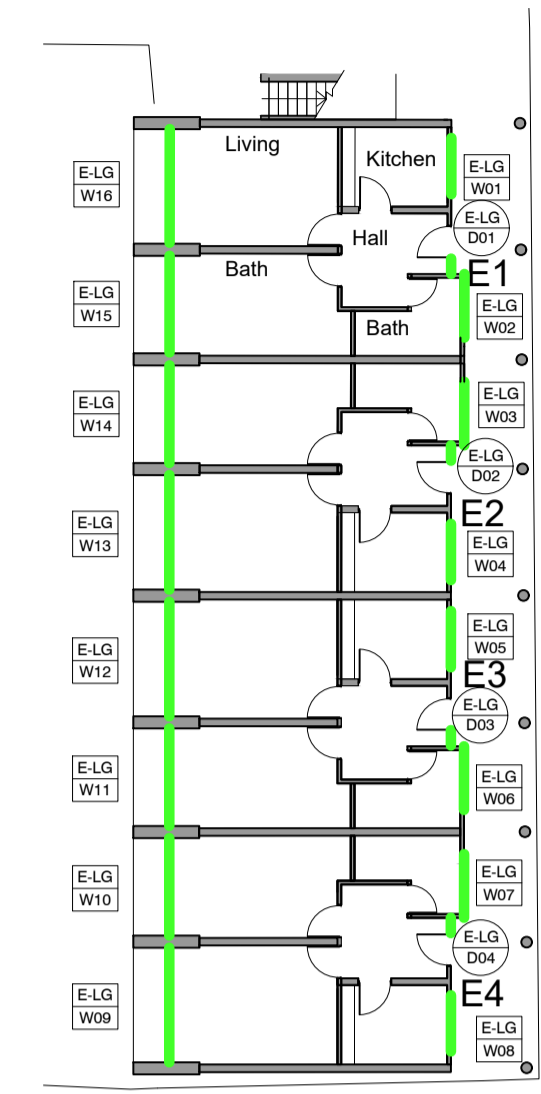


1 LOWER GROUND FLOOR  
1:200

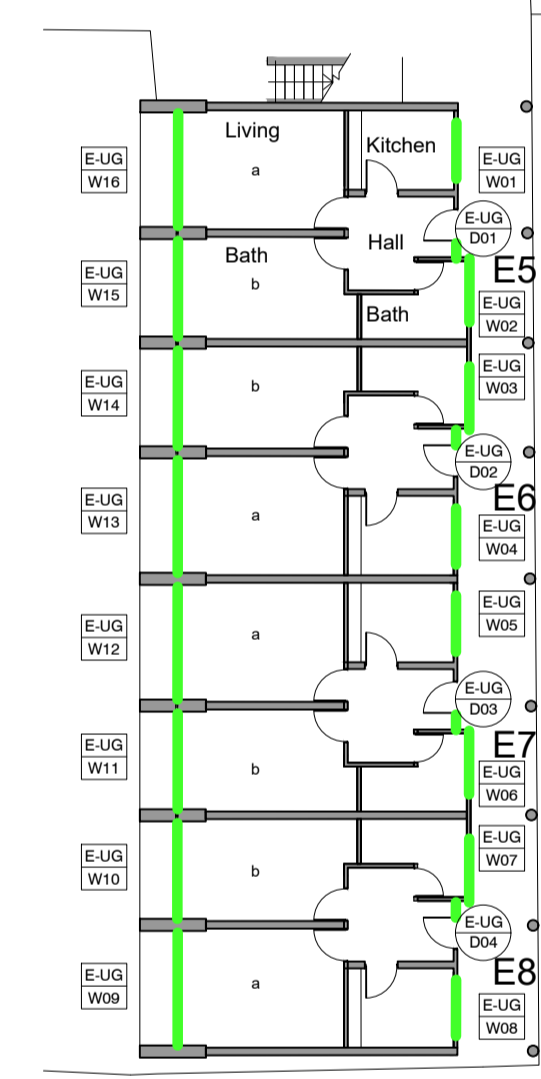

2 UPPER GROUND FLOOR  
1:200

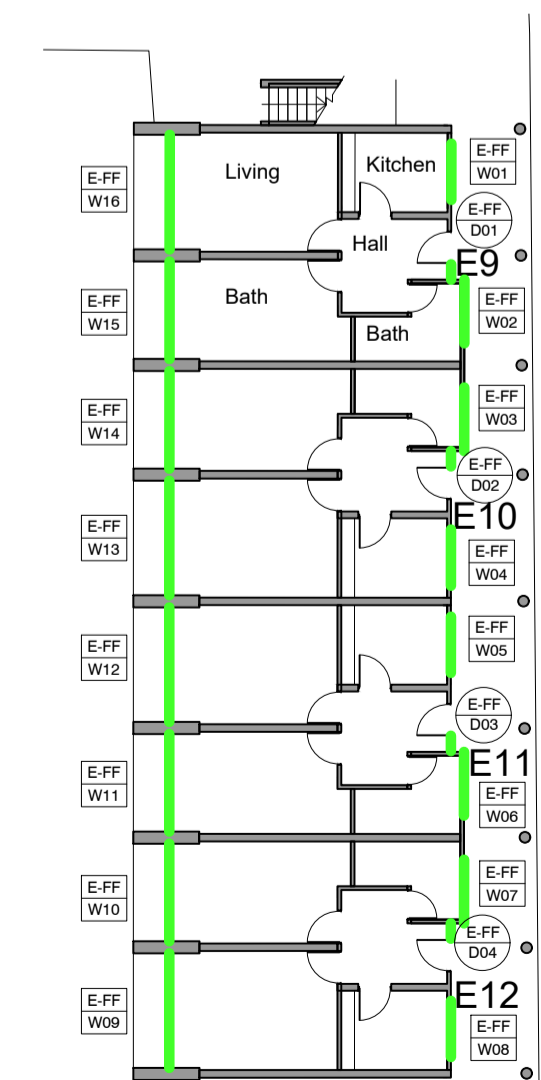


3 GROUND FLOOR  
1:200

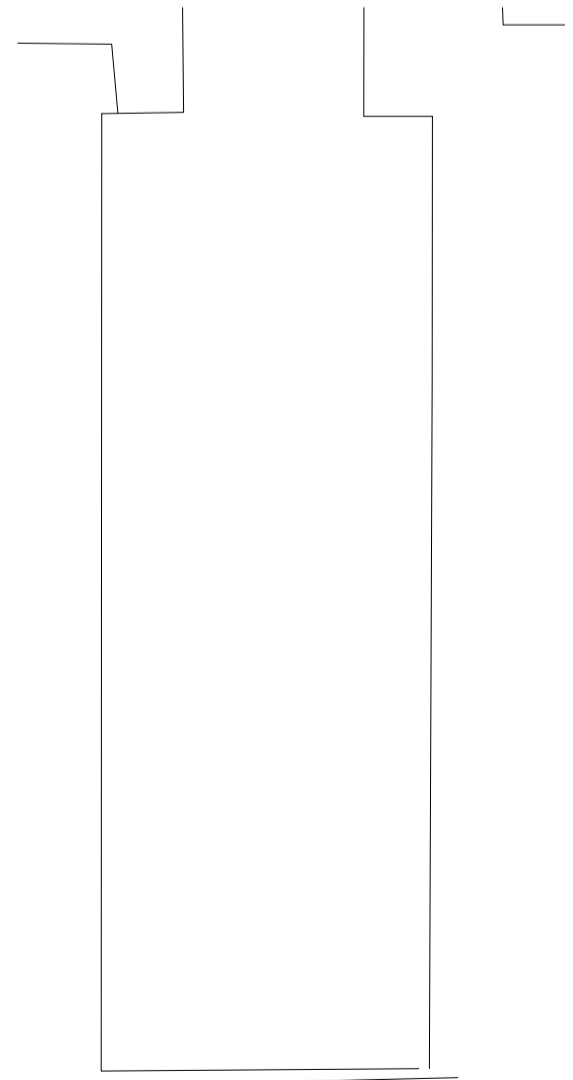


4 ROOF PLAN  
1:200


# F-Block

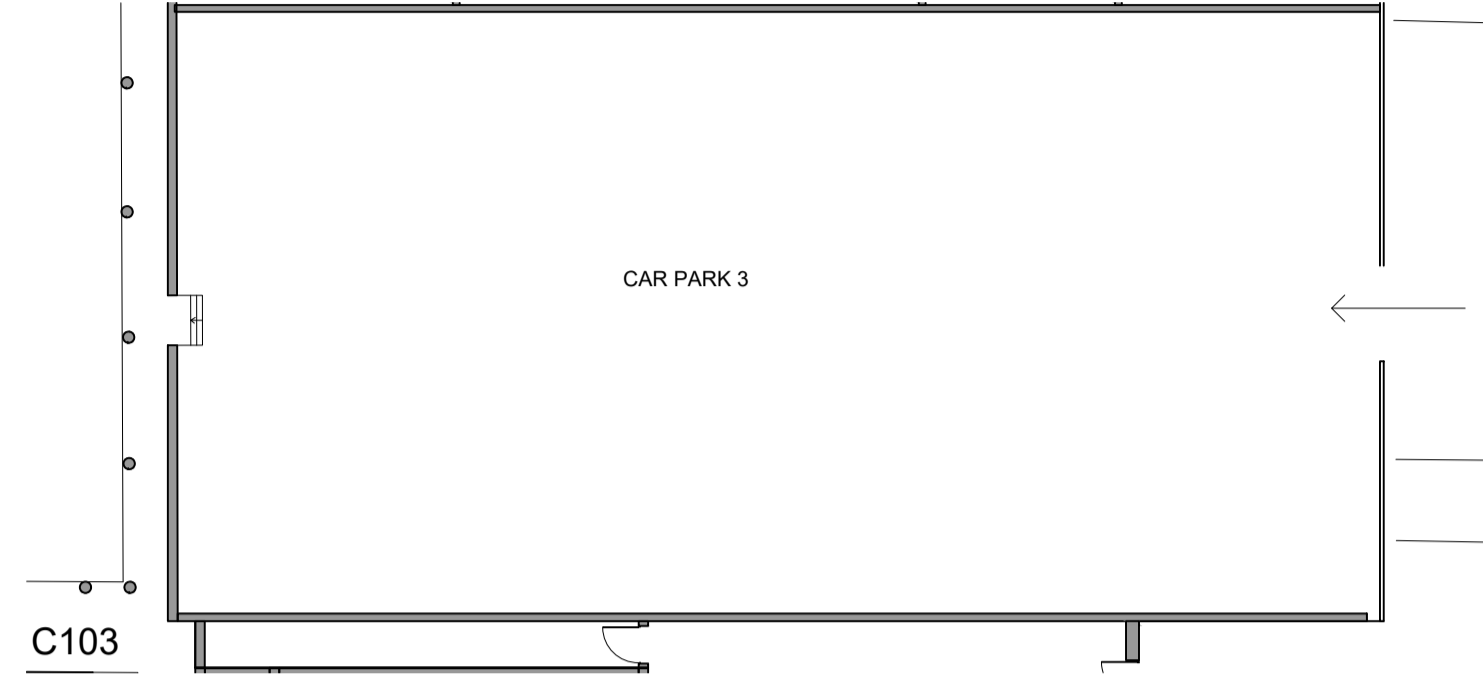


5 LOWER GROUND FLOOR  
1:200

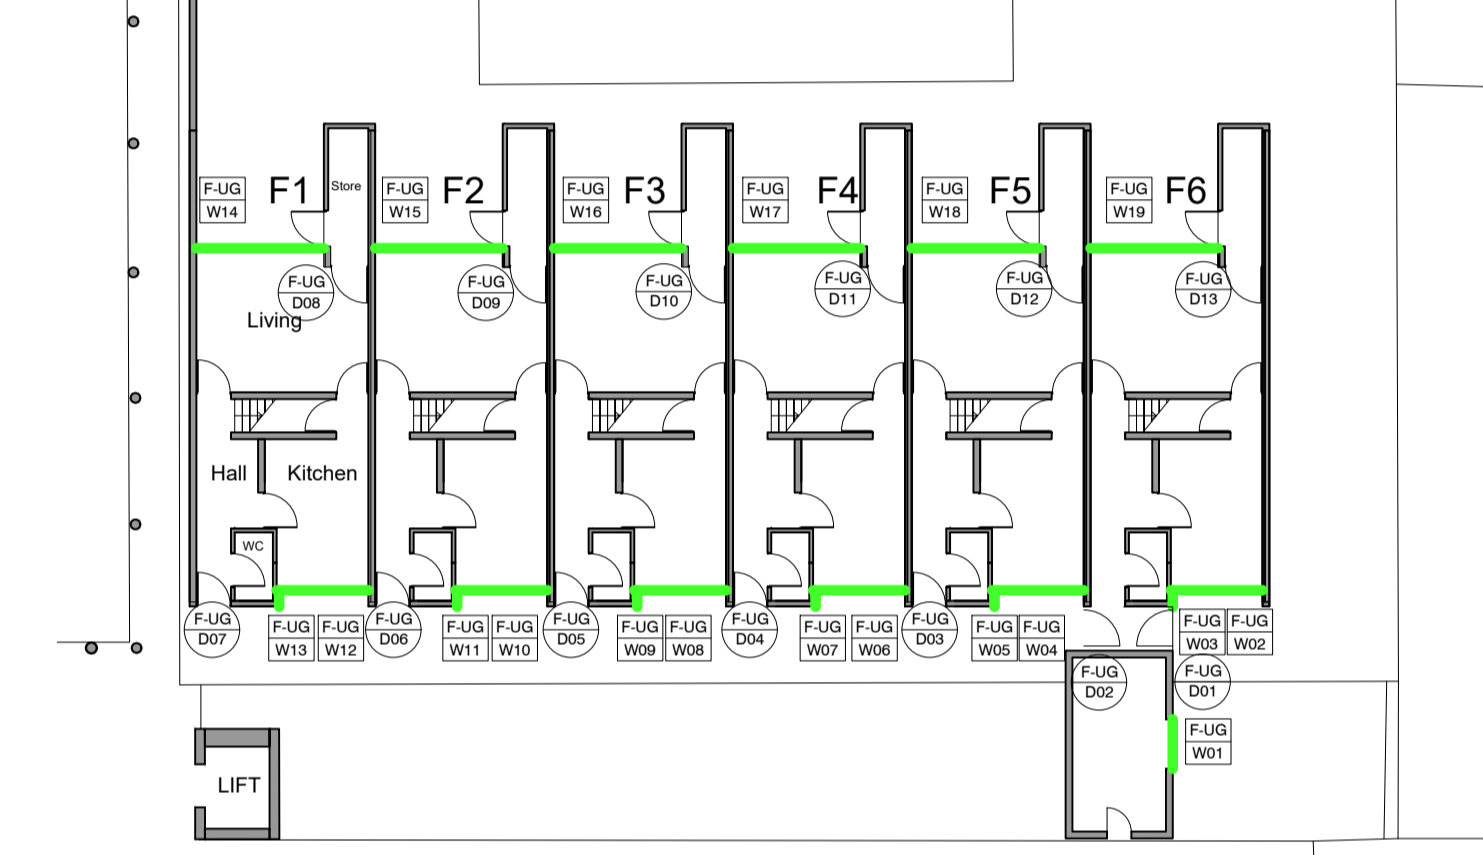

6 UPPER GROUND FLOOR  
1:200

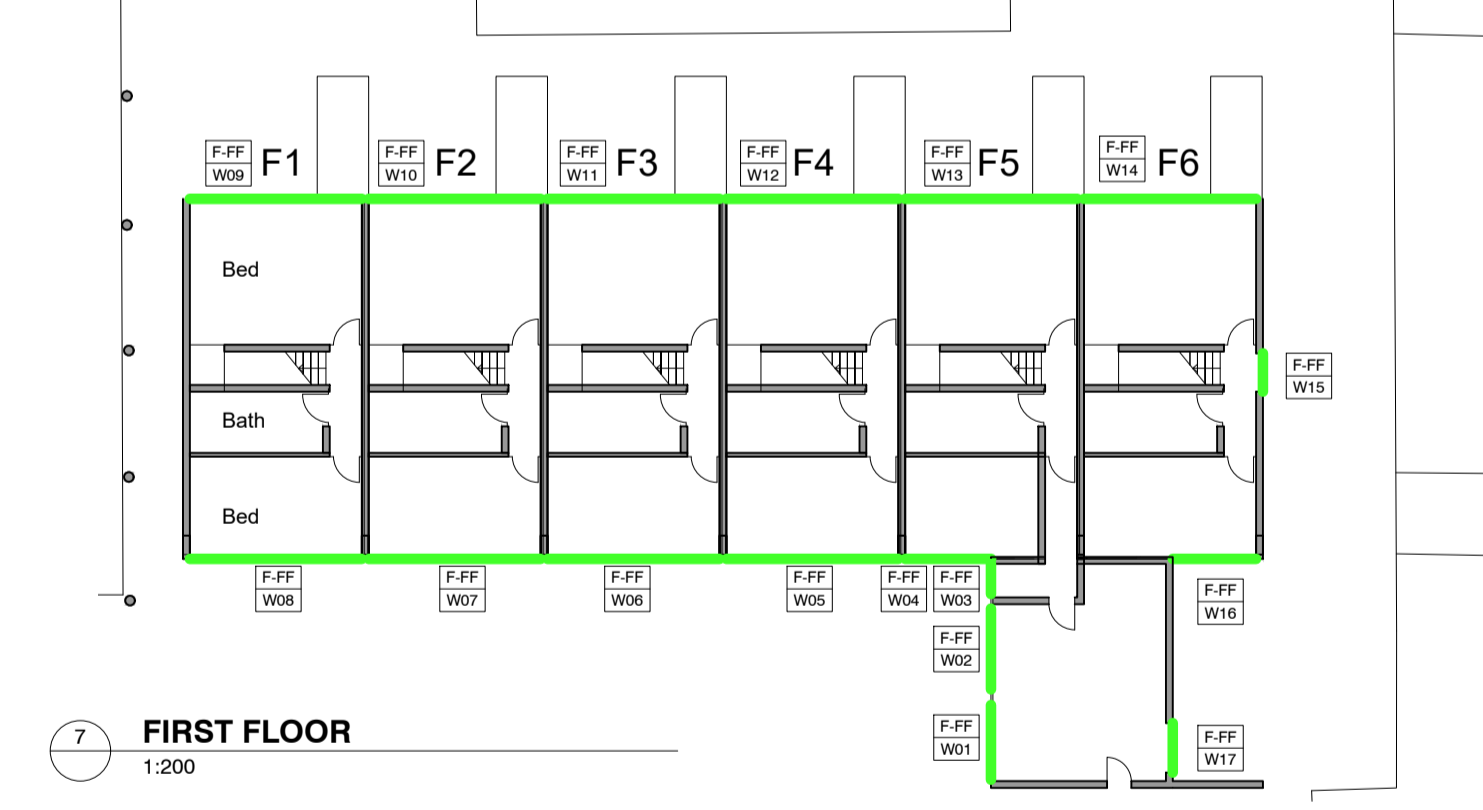


7 FIRST FLOOR  
1:200

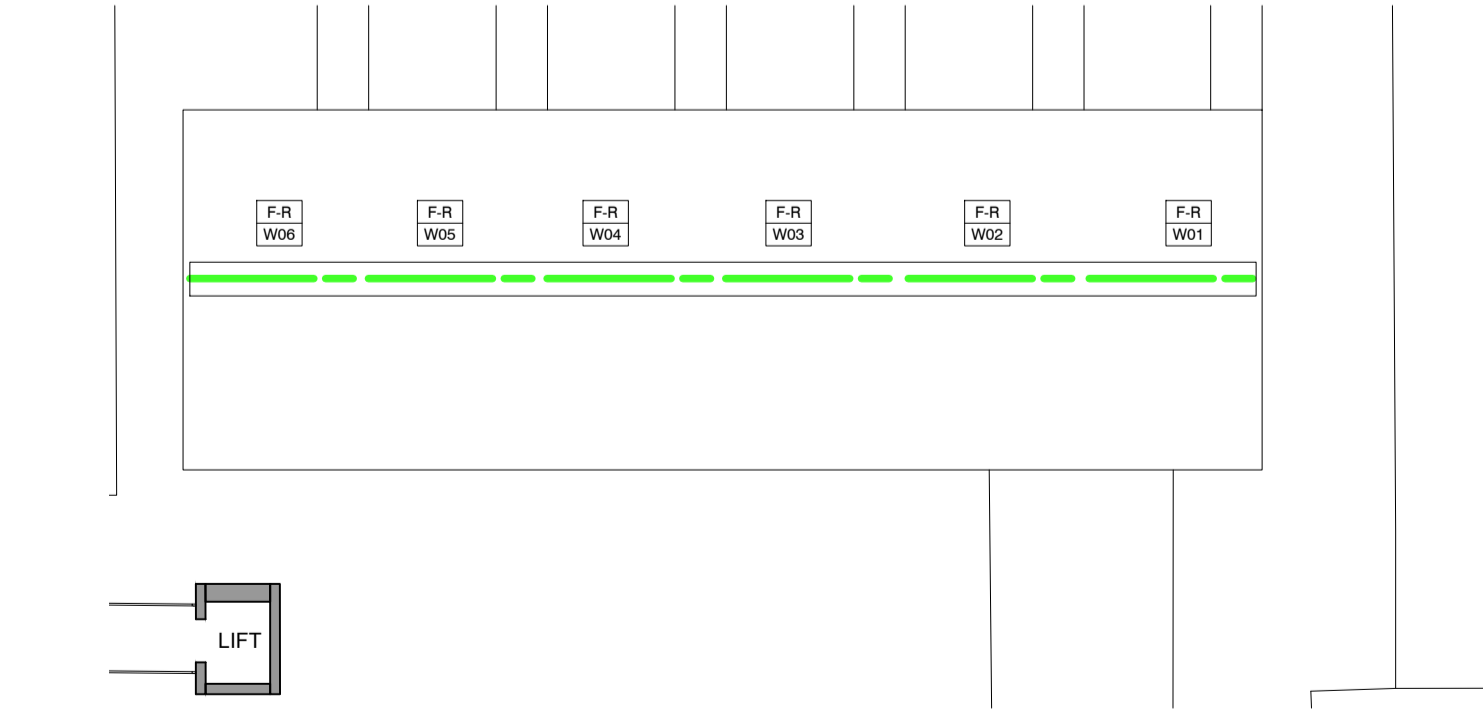


8 ROOF PLAN  
1:200


# G-Block

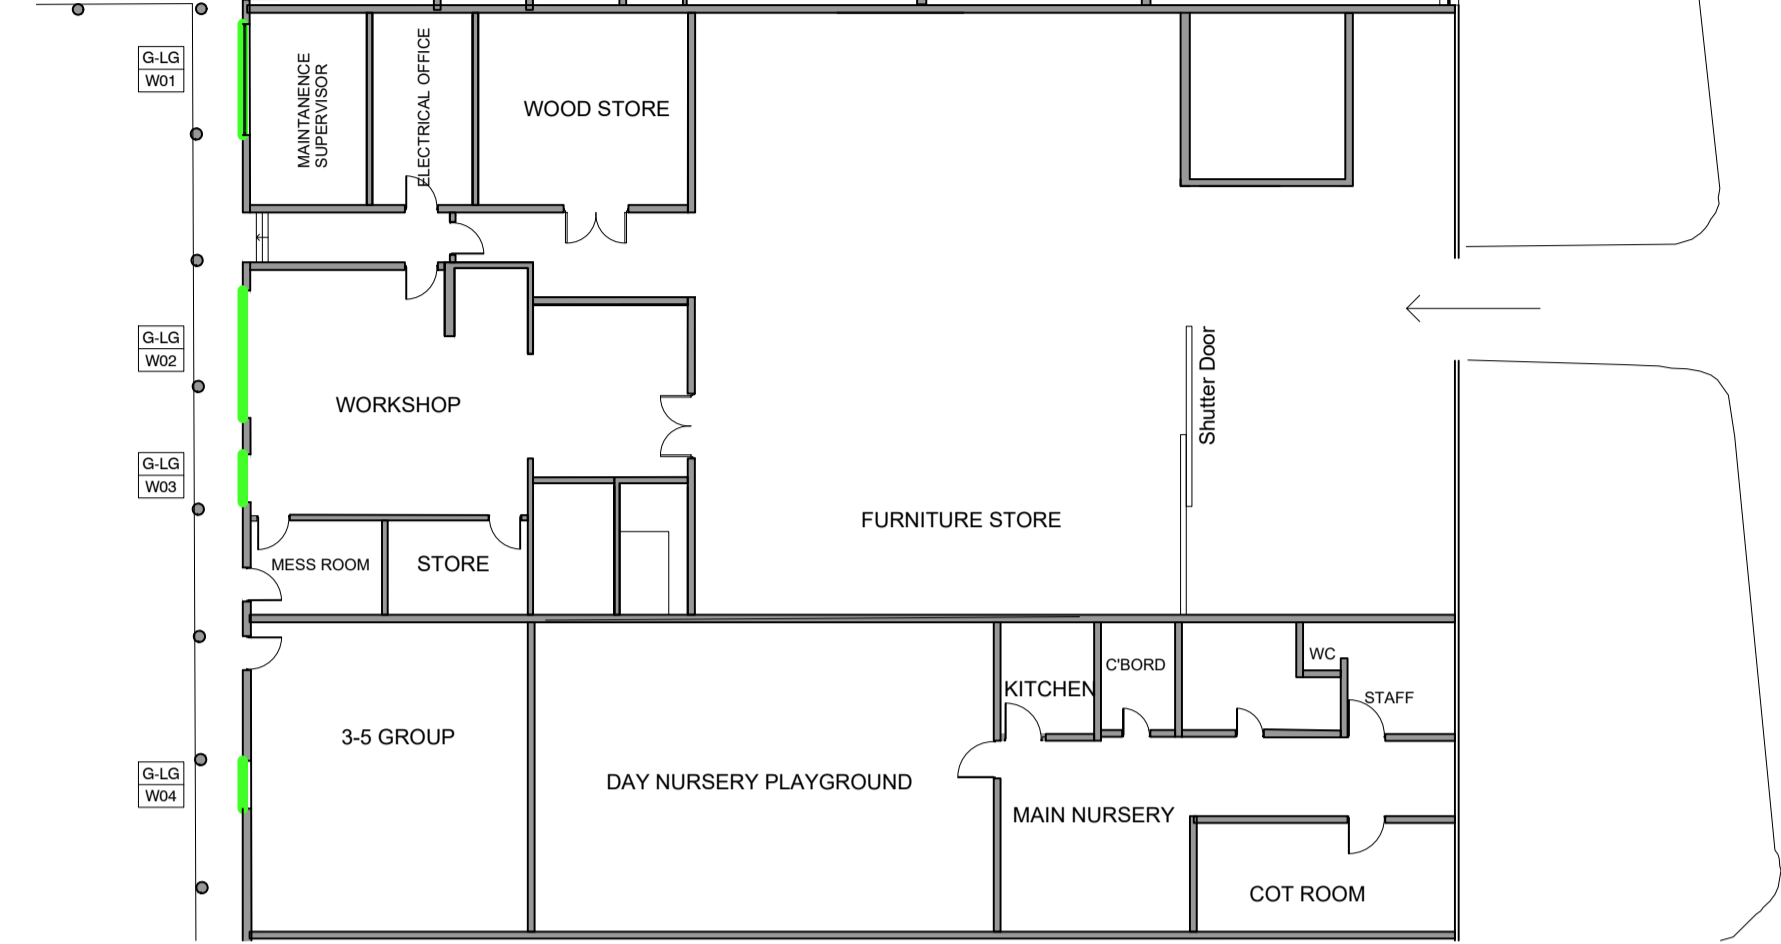


9 LOWER GROUND FLOOR  
1:200

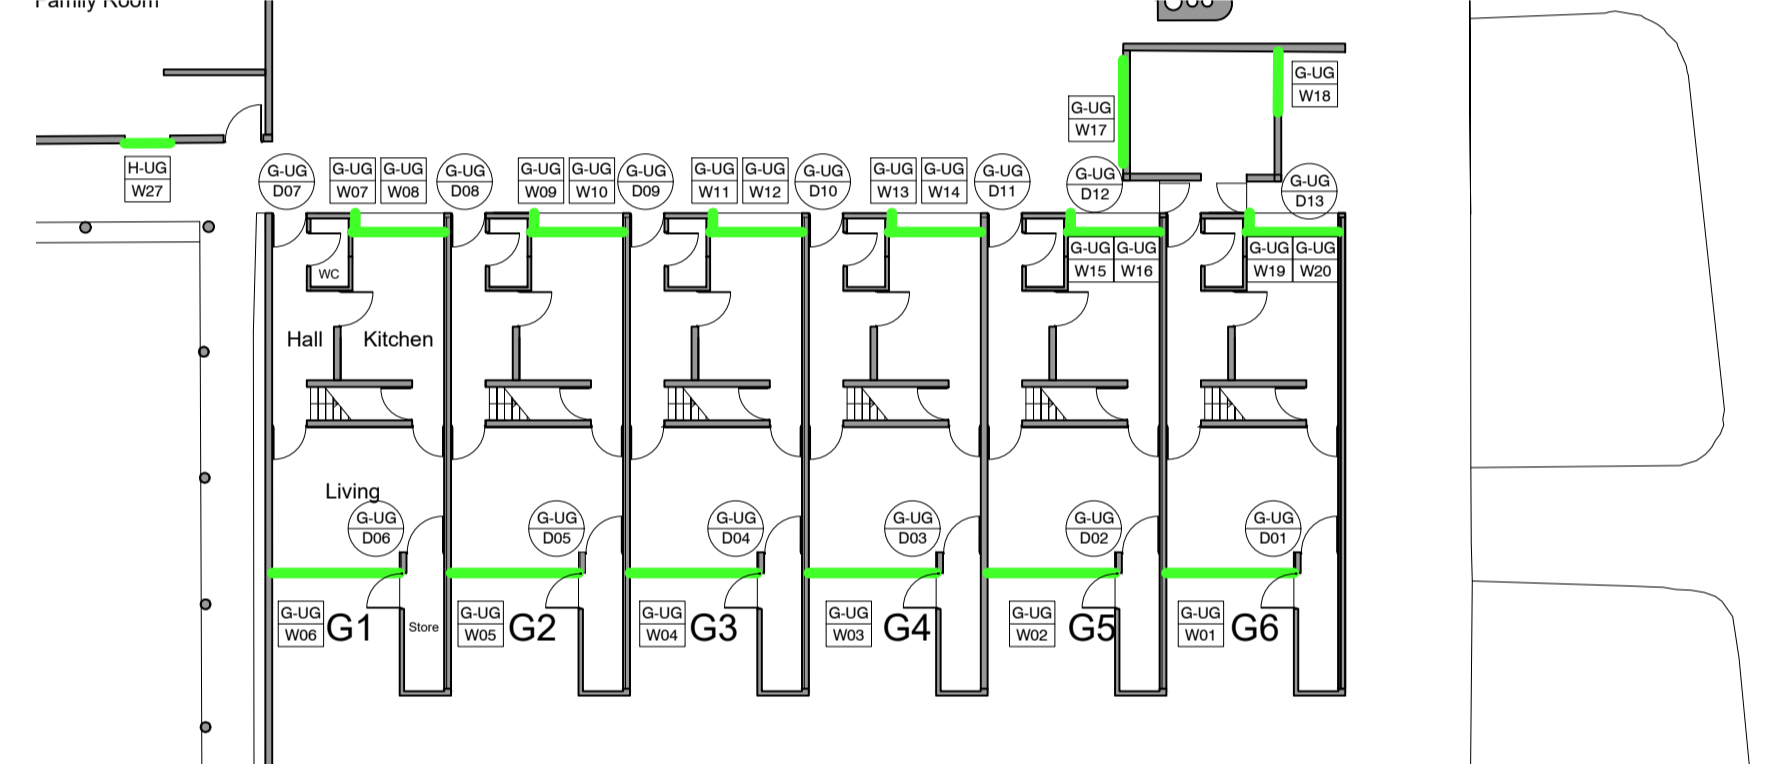

10 UPPER GROUND FLOOR  
1:200

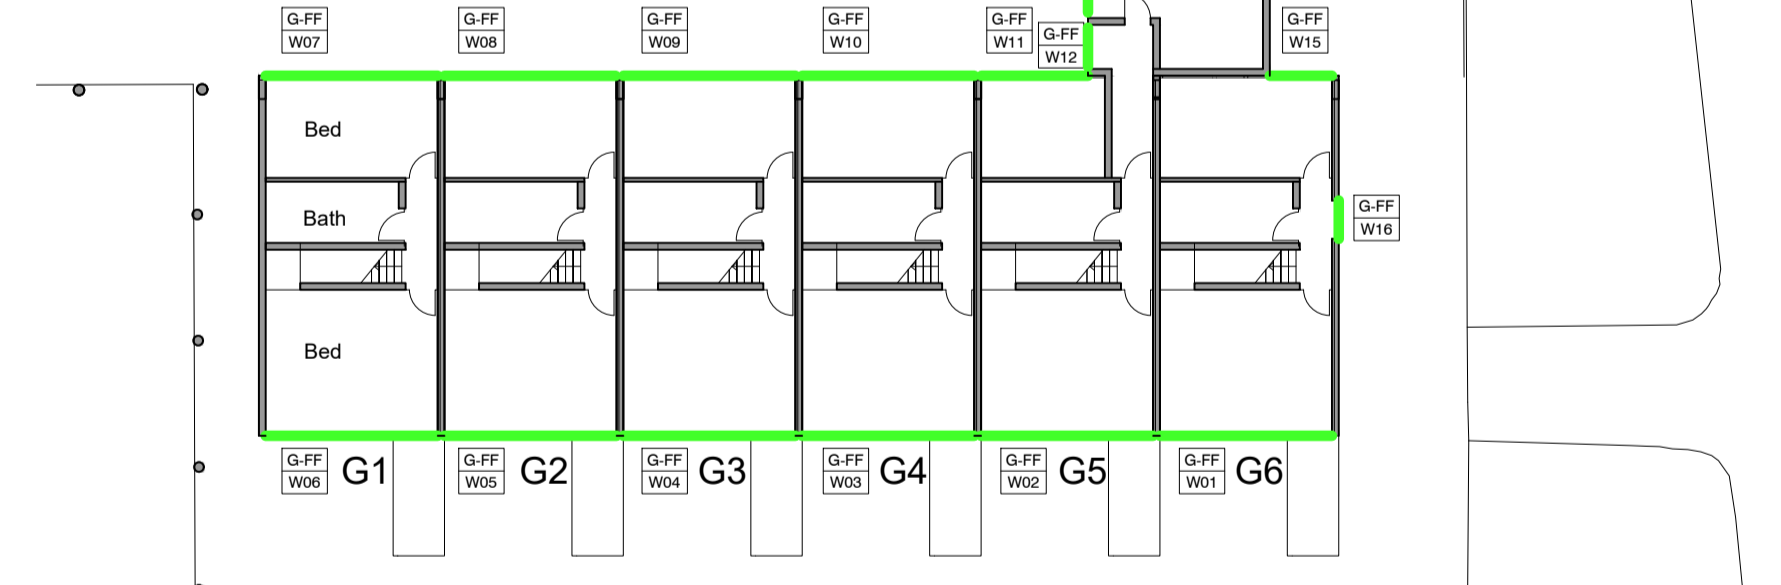

11 FIRST FLOOR  
1:200

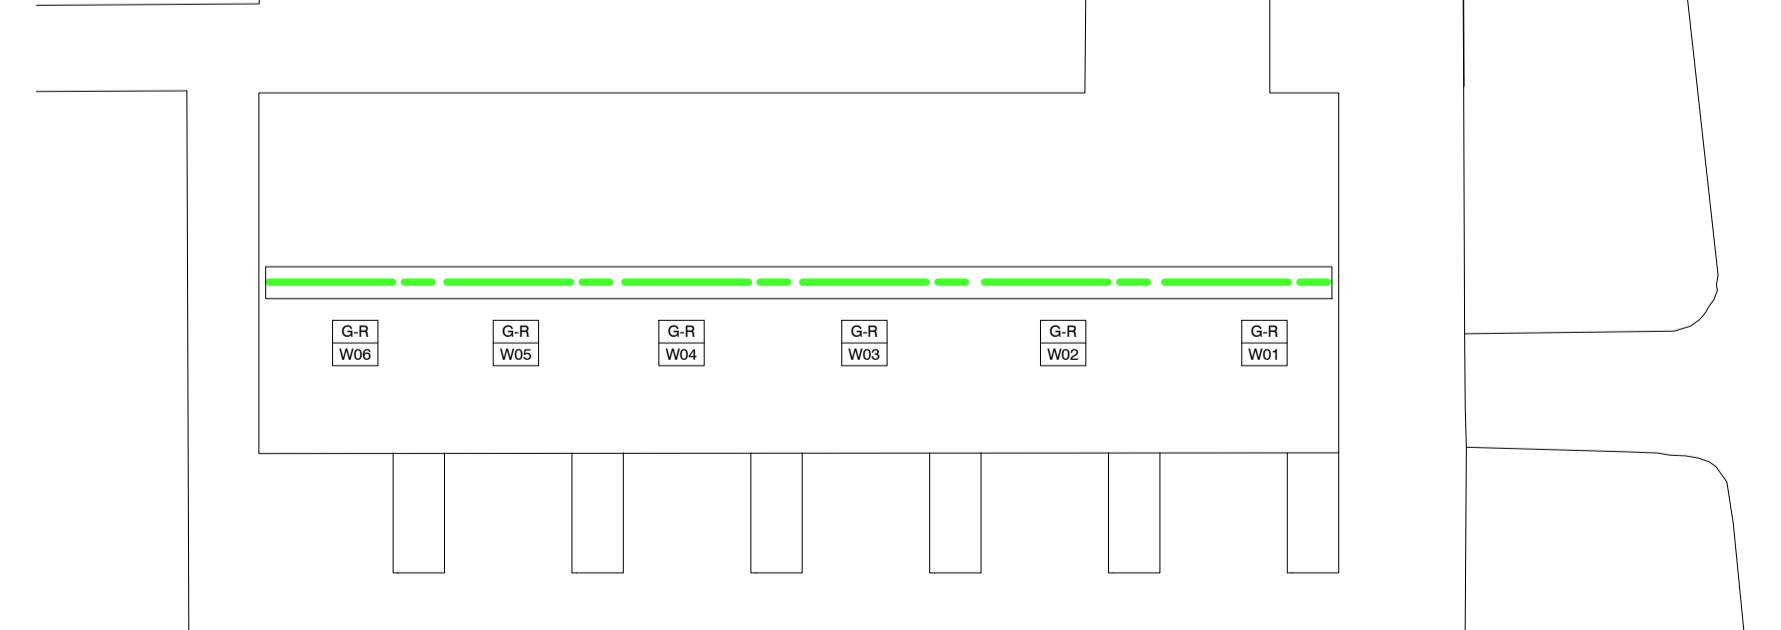

12 ROOF PLAN  
1:200

A 22.01.21 Planning application issue  
 REV DATE NOTE  
 PROJECT TITLE  
**Wolfson College - Decarbonisation**  
 DRAWING TITLE  
**E,F,G-Block Existing Plans**  
 DRAWING NO  
**PA-05**  
 SCALE 1:200 SHEET A1 DATE 22.01.21  
 DRAWN SG CHKO AD JOB NO 20282  
**original** architecture & landscape  
 Unit 5 Standringford House, 28 Cawthra Street, Colindale A9A, London NW9 1UB  
 T: 01865 723 083 E: mail@originalfield.com  
 Do not scale. Use figured dimensions only. All dimensions are approximate and should be checked on site prior to construction. Discrepancies must be reported immediately before proceeding. This drawing is confidential and is the intellectual property of Original Field of Architecture Ltd. It should not be reproduced or distributed to other parties without appropriate approval.

