

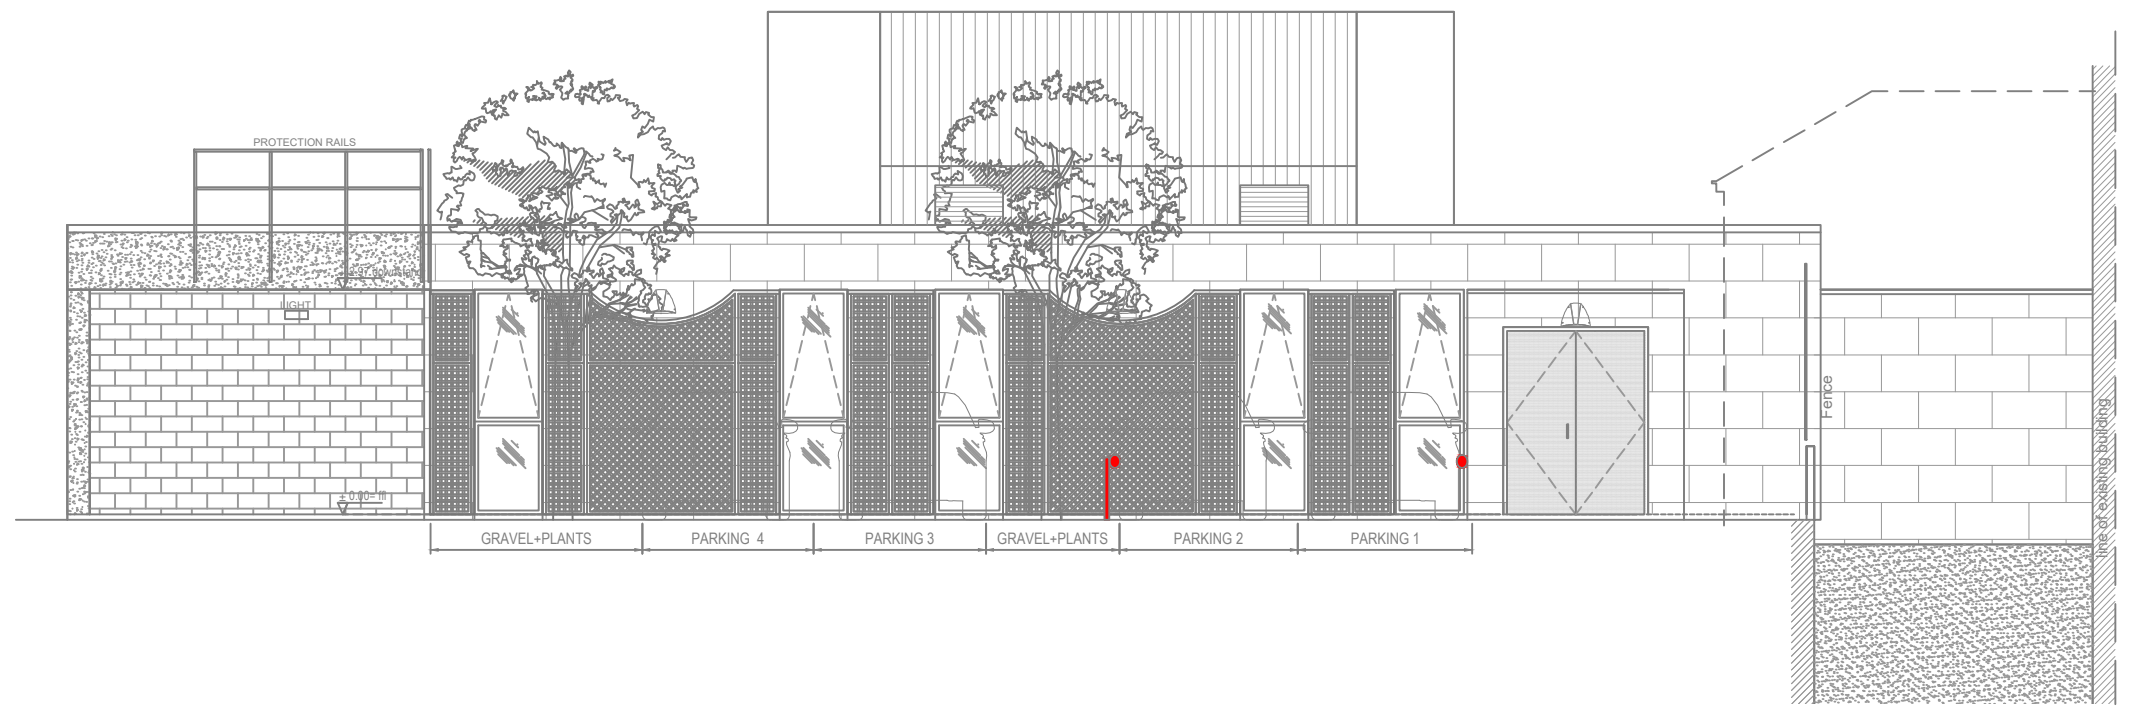


NOTES
 All dimensions and levels to be checked by Contractor and verified before work commences; dimensions must be not be scaled from this drawing.
 Copyright reserved.

EC REGULATIONS - GENERAL NOTE
 Where reference is made on this drawing to British Standards or to specific manufacturer's products or trade names, this is intended to indicate a minimum acceptable standard of performance etc. Materials and components conforming to an equivalent European Standard may be used and supporting evidence shall be produced at tender stage to confirm fitness for purpose.

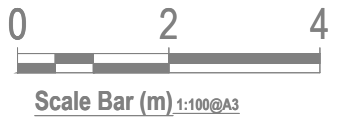

South elevation 1:100@A3

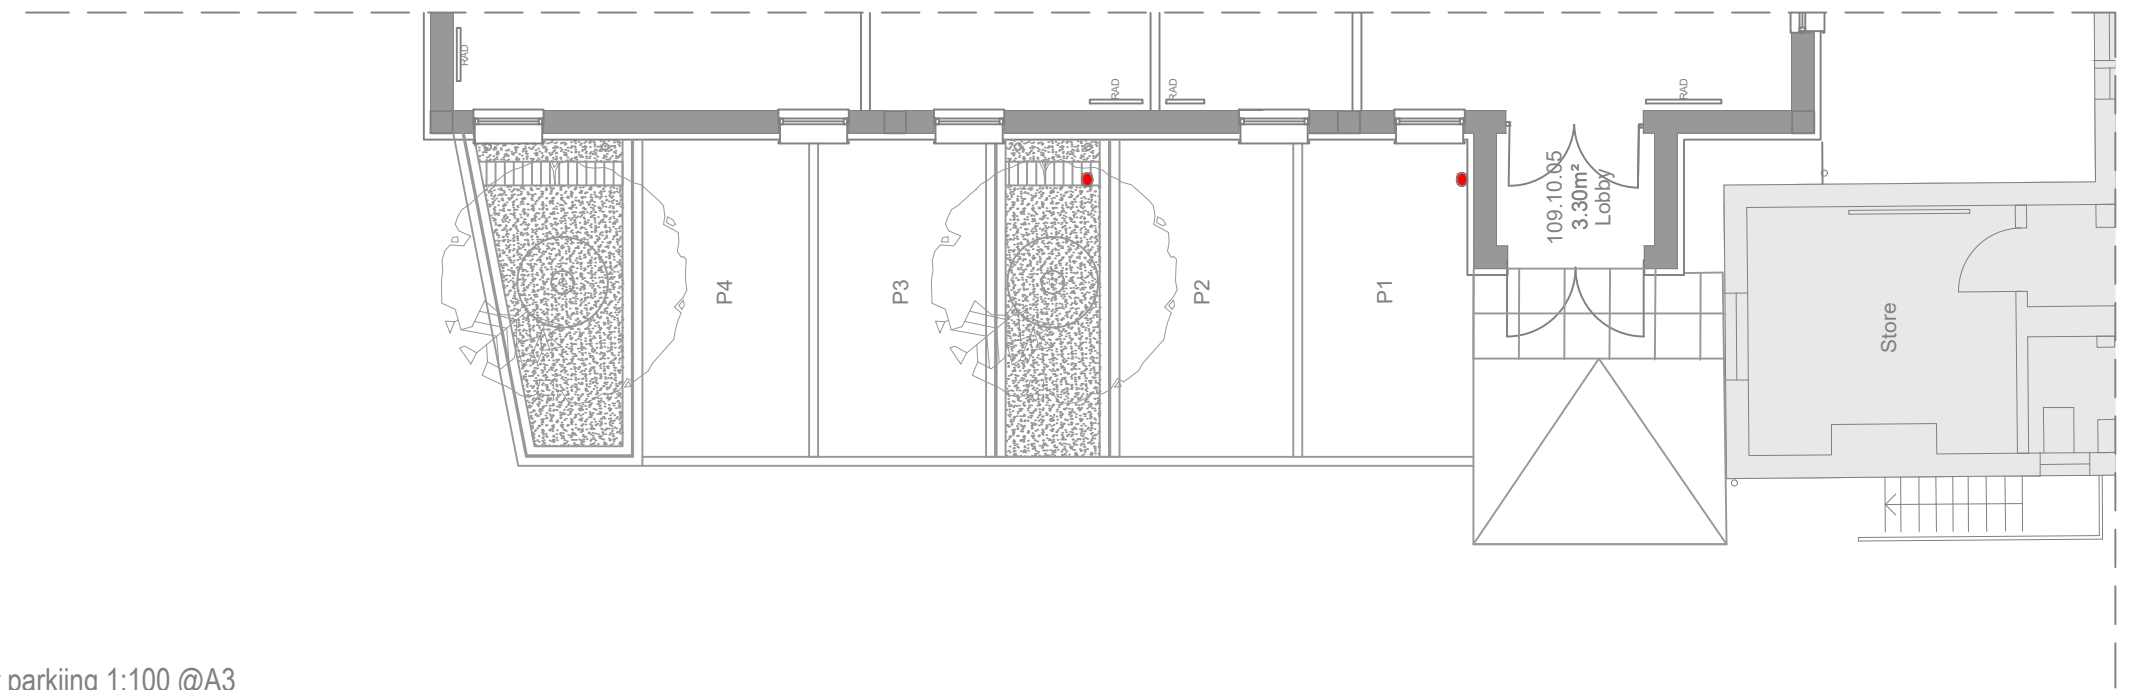

Existing car parking 1:100 @A3

T1	TENDER ISSUE	15.08.2019
----	--------------	------------

revisions

CONSTRUCTION

QUERIES

Threeways House
 36 George Street, Oxford OX1 2BJ
 Tel: 01865 260 600

One Bridge Wharf
 156 Caledonian Road, London N1 9UU
 Tel: 020 7636 6833

e-mail: info@tmd-surveyors.co.uk
 www.tmd-surveyors.co.uk

tmd
 chartered
 surveyors
 and project
 managers

Project
 IT Services Office Refurbishment
 7-19 Banbury Road
 Oxford

Drawing:
 Wall Details- Electrical charger location
 PROPOSED

Scale:	Date:	Drawn By:	Checked By:
1:100(A1)-1:200(A3)	January 2017	AB	NEM
Job No:	Dwg No:	Rev'n	
821517	SKP07	C1	