
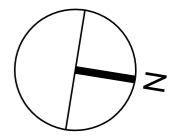


Copyright reserved.
 All dimensions to be checked on site before work commences.
 Figured dimensions to be taken in preference to scaled dimensions.
 If in doubt please ask.

Notes

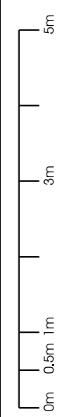

Scale Bar

Revisions
 A - 21/01/21
 Minor amendments following client comments.

STATUS - PLANNING

crawford bond architects

Prima House
 267 Banbury Road
 Oxford OX2 7HT
 01865 331922
 07876 522232


enquiries@crawfordbondarchitects.com
 www.crawfordbondarchitects.com

Project
 1 NORTHMOOR ROAD


OXFORD

Title
PROPOSED FLOOR PLANS 01

Project architect	DC
Drawn	DC
Date	14/01/21
Scale	1 : 100 @A3
Job No	20024
Drawing No	100A

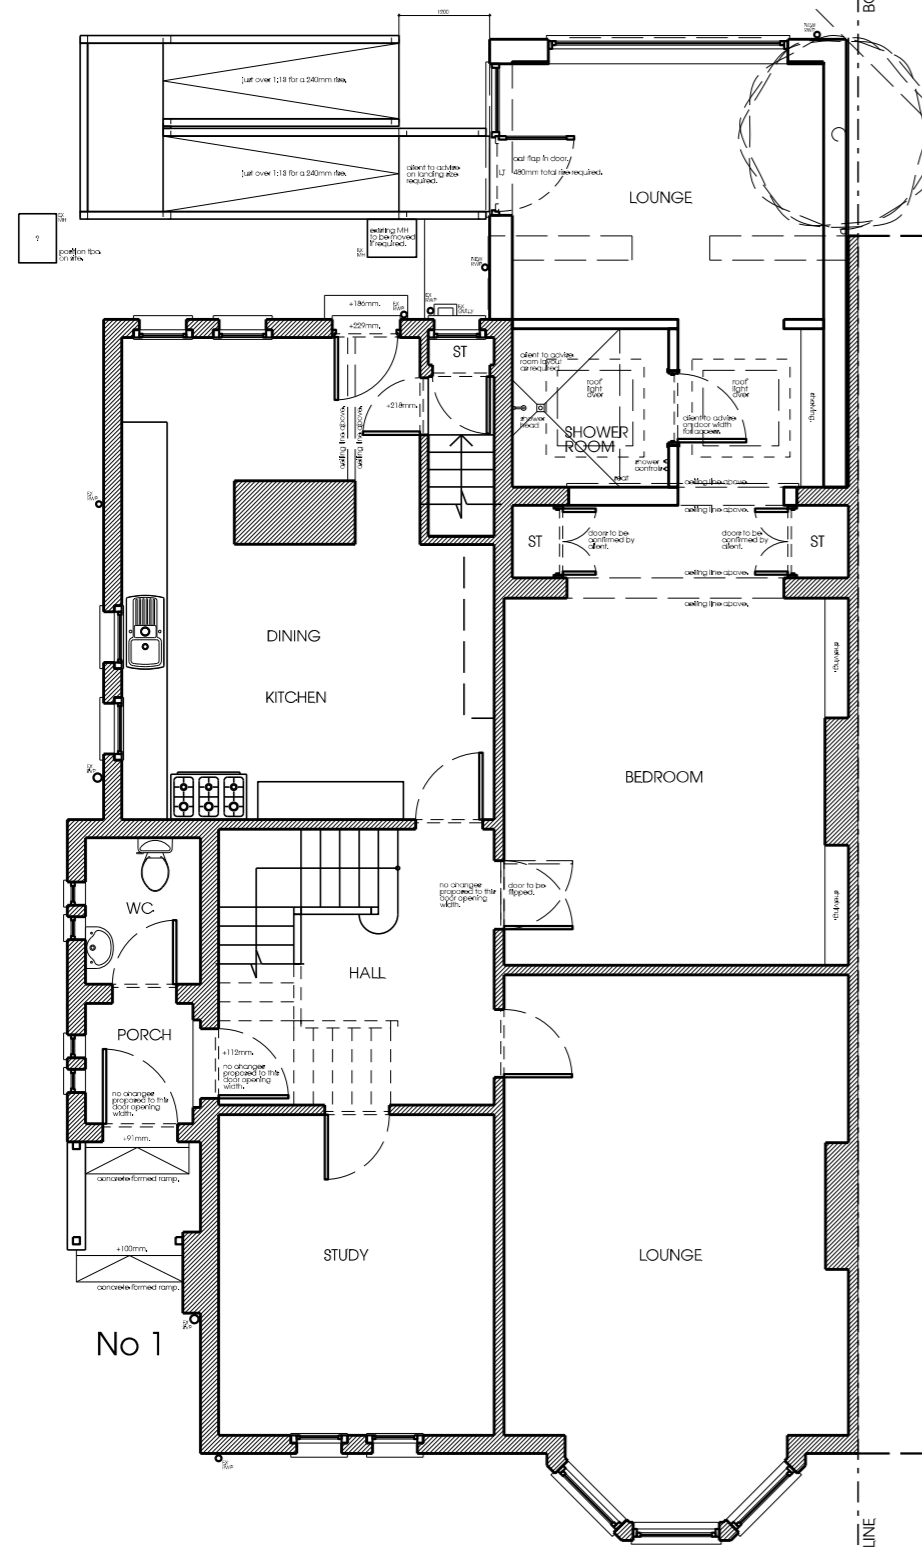

01 - Proposed Ground Floor Plan
 Scale 1:100 @ A3

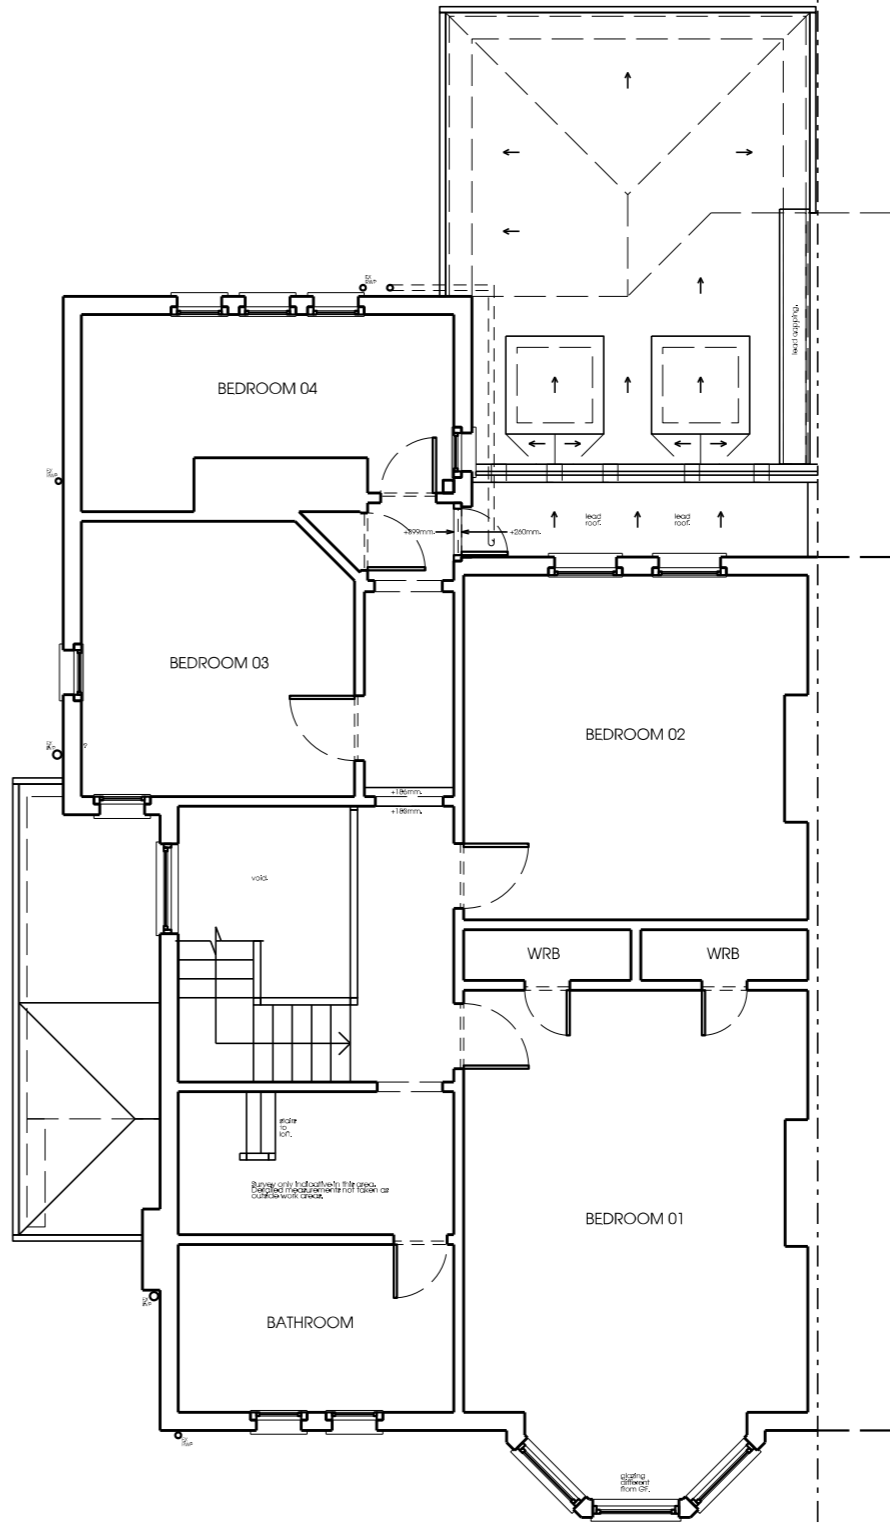

02 - Proposed First Floor Plan
 Scale 1:100 @ A3