


Copyright reserved.  
 All dimensions to be checked on site before work commences.  
 Figured dimensions to be taken in preference to scaled dimensions.  
 If in doubt please ask.

Notes

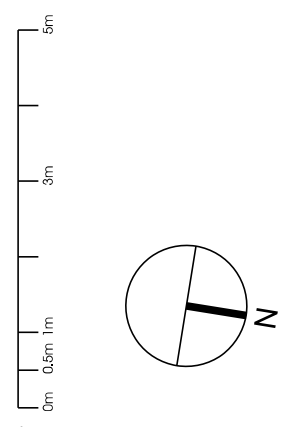

Scale Bar

Revisions  
 A - 21/01/21  
 Minor amendments following client comments.  
 B - 05/02/21  
 Minor design amendments.

STATUS - PLANNING

crawford bond architects

Prima House  
 267 Banbury Road  
 Oxford OX2 7HT  
 01865 331922  
 07876 522232


enquiries@crawfordbondarchitects.com  
 www.crawfordbondarchitects.com

Project  
 1 NORTHMOOR ROAD


OXFORD

Title  
**PROPOSED FLOOR PLANS 01**

Project architect	DC
Drawn	DC
Date	14/01/21
Scale	1 : 100 @A3
Job No	20024
Drawing No	<b>100B</b>

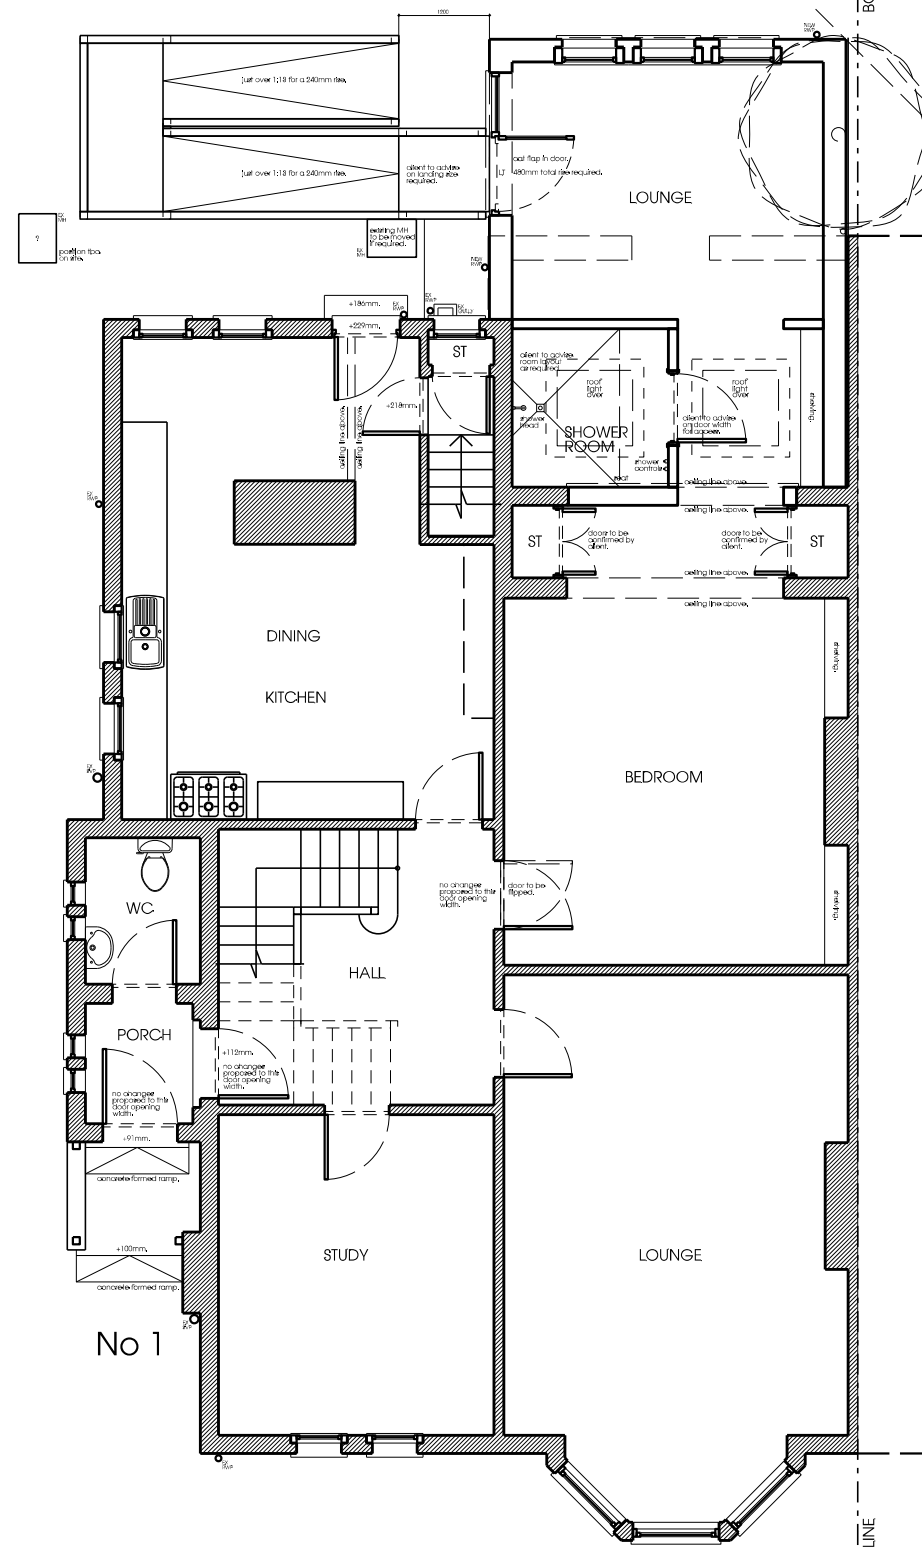

01 - Proposed Ground Floor Plan  
 Scale 1:100 @ A3

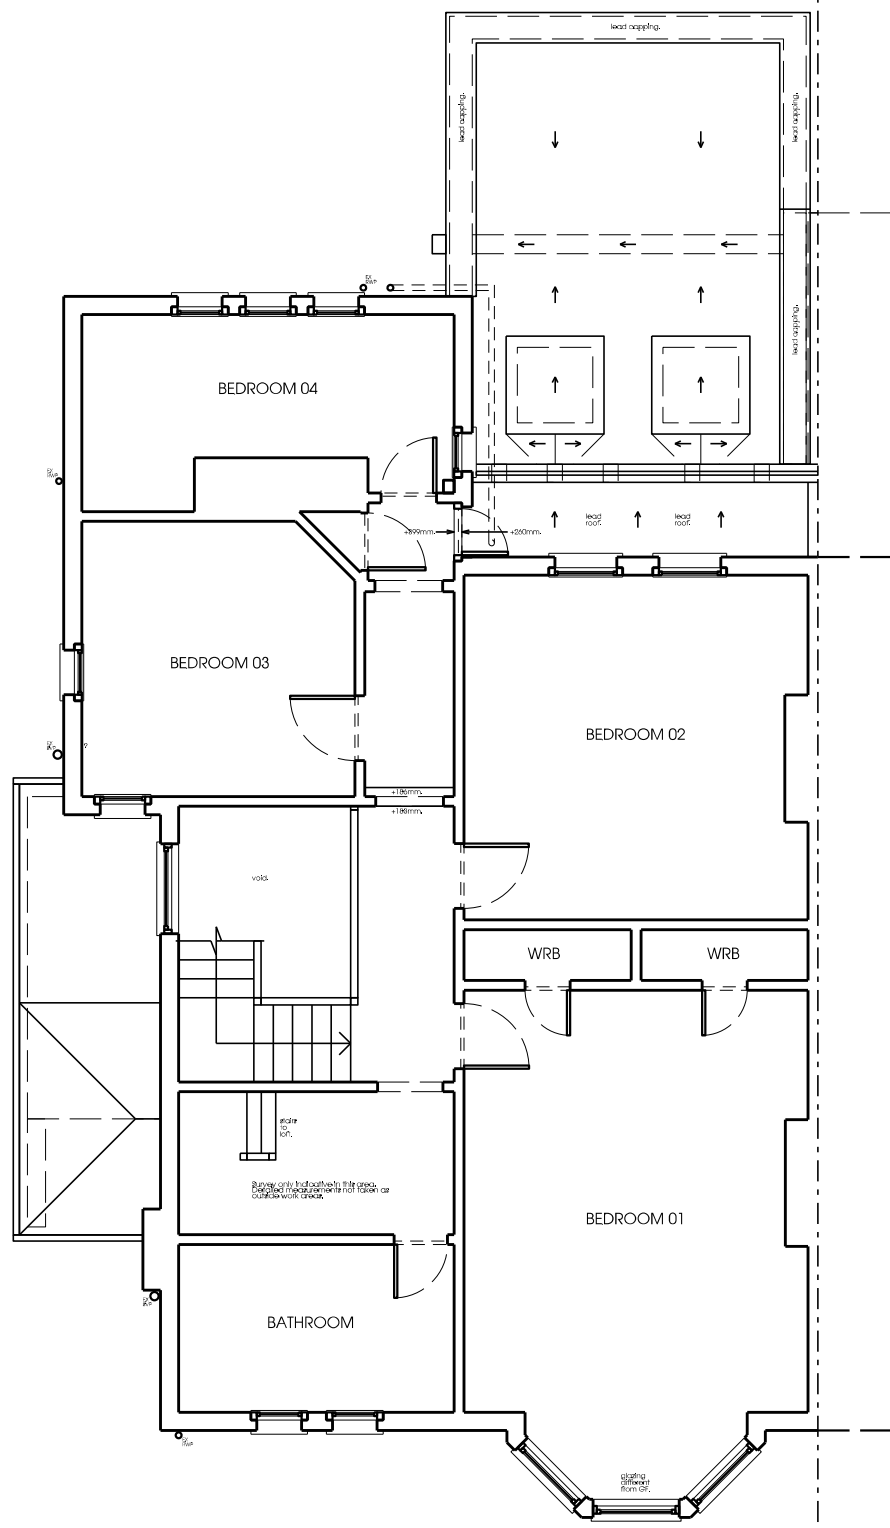

02 - Proposed First Floor Plan  
 Scale 1:100 @ A3