


South West Elevation (St Luke's Road)

1:100

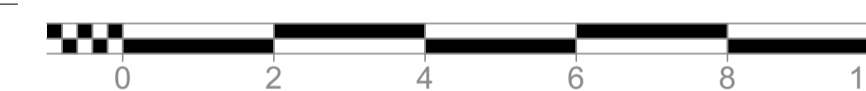

KEY:

- ① Buff brick
- ② Standing seam vertical cladding.
- ③ Aluminium window system (standard bedroom window).
- ④ Solider Course of Brickwork
- ⑤ Sedum roof of cycle/ bin store
- ⑥ Wooden panelled cycle / Bin store.
- ⑦ Hard Landscaping
- ⑧ Soft landscaping
- ⑨ Boundary fence and gates.
- ⑩ Aluminium window system (Staircase / Corridor).
- ⑪ Aluminium window system (Common rooms).
- ⑫ Flush glass roof light
- ⑬ Air Source Heat Pumps ASHP
- ⑭ Vertical Photo Voltaic PV Panels
- ⑮ Shop front glazing to central hub
- ⑯ Bedroom window angled bay with partially obscured window
- ⑰ Bins store
- ⑱ Pedestrian + vehicular gates

Rev	Ch	Description	By	Date

Designer  
**PENWARDENHALE**  
 ARCHITECTS

Project No.  
2513

Project Title  
17, 17B & 19 Between Towns Road, Cowley

Building Name  
Cowley Conservative Club-00

Drawing Title  
Elevations Proposed  
E2  
South West Elevation (St Luke's Road)

Drawn by PK	Checked CH	Scale 1:100 @ A1	Date 29/01/2021
----------------	---------------	---------------------	--------------------

Drawing Number							
Proj	Orig	Zone	Level	Type	Role	No.	Status/Rev
2513	PHA	00	E2	DR	A	0301-P6	