




Bishops
Mews



Chancerygate
Buisness Centre

 

Proposed Site Plan
1 : 200

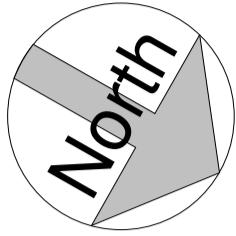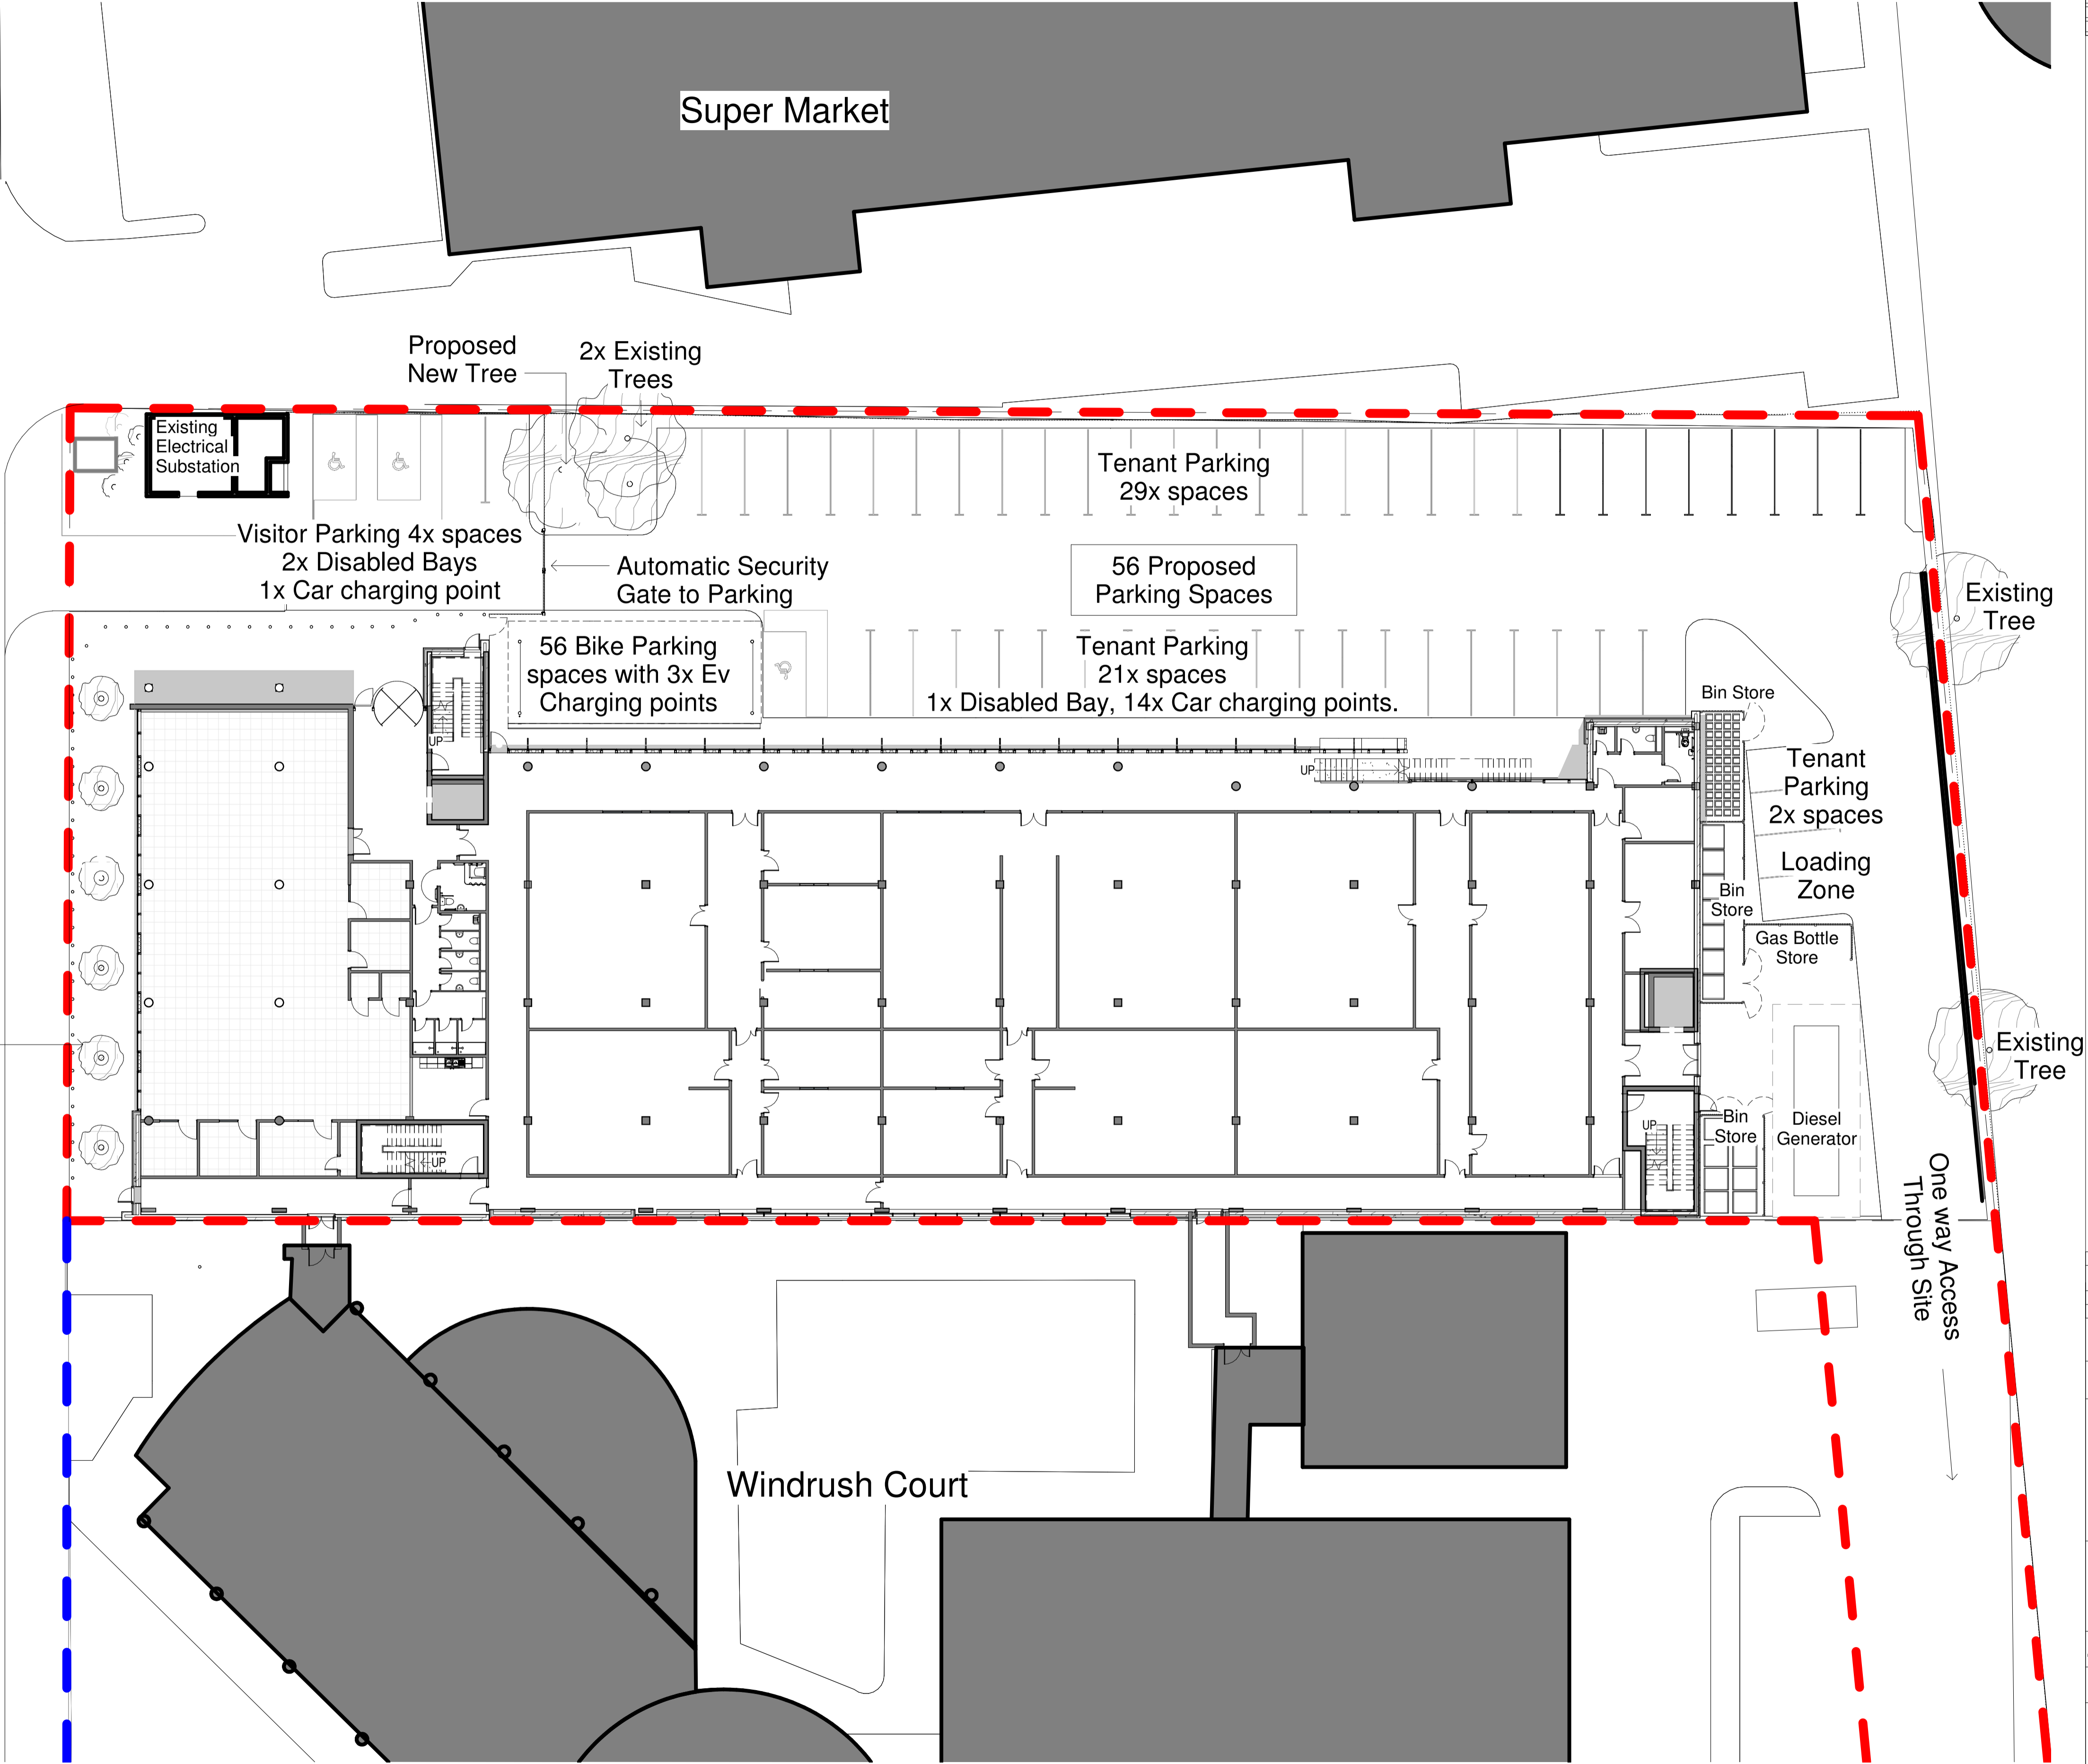

Notes

The Contractor is to check all dimensions and conditions on site before commencing. Do not scale from this drawing.

This drawing remains the copyright of FAIRHURSTS DESIGN GROUP.

Scale Bars TO BE USED ONLY AS GUIDANCE

1:100	mm	0	1000	2000	3000	4000	5000
1:200	mm	0	1000	2000	3000	4000	5000
1:500	M	0	5	10	15	20	25
1:1250	M	0	10	20	30	40	50

P03	Issued for Planning	AMA	29/01/21
P02	Rear of building and parking amended to suit client requirements	PS	26/01/21
P01	Minor amendments to WIP plans	PS	07/01/21
Rev	Description	By	Date

Project Status **Drawing Status**

PLANNING

This information, whether drawn or as a data file, is copyright and issued strictly for use on the project for which it is provided

Client / Project

T-SQUARED

WIC HOUSE DEVELOPMENT

Drawing

Proposed Site Plan

Date	09/01/20	Scale	1 : 200	@ A1
Drawn By	PS	Checked	PS	MCA

Manchester:
55 King Street
Manchester M2 4LQ
+44 (0)161 831 7300

Southampton:
Minor Park
Minstead
Southampton SO43 7FY
+44 (0)23 8081 7900

Cambridge:
CB1 Business Centre
20 Station Road
Cambridge CB1 2JD
+44 (0)1223 863 868

FDG
fairhursts design group

7682-08100	Status	Rev	P03
7682-FDG-XX-XX-DR-A-08100-P03			