




BLOCK AND GROUND FLOOR PLANS

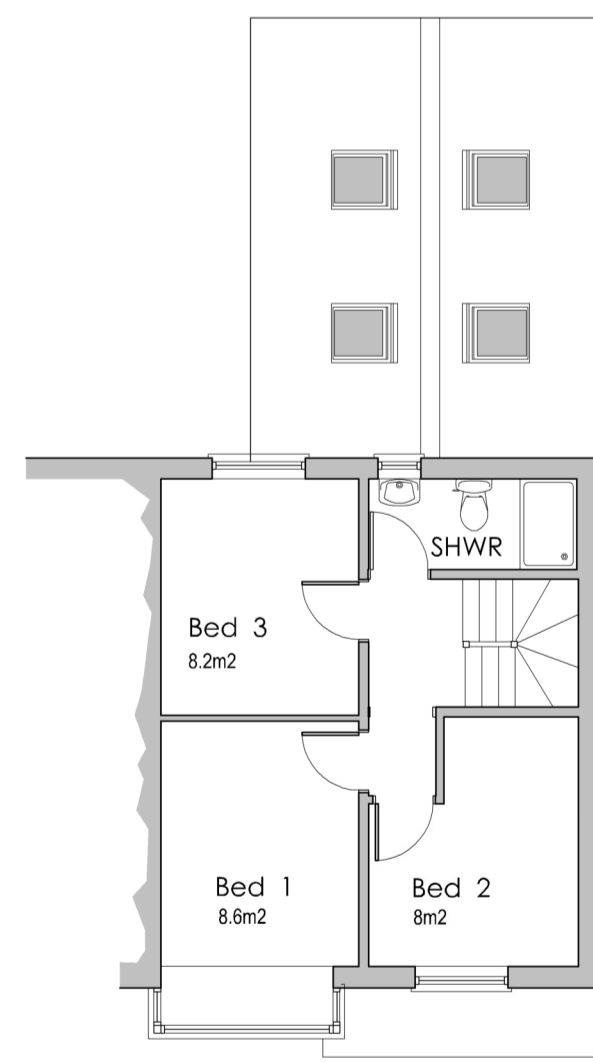

FIRST FLOOR PLAN

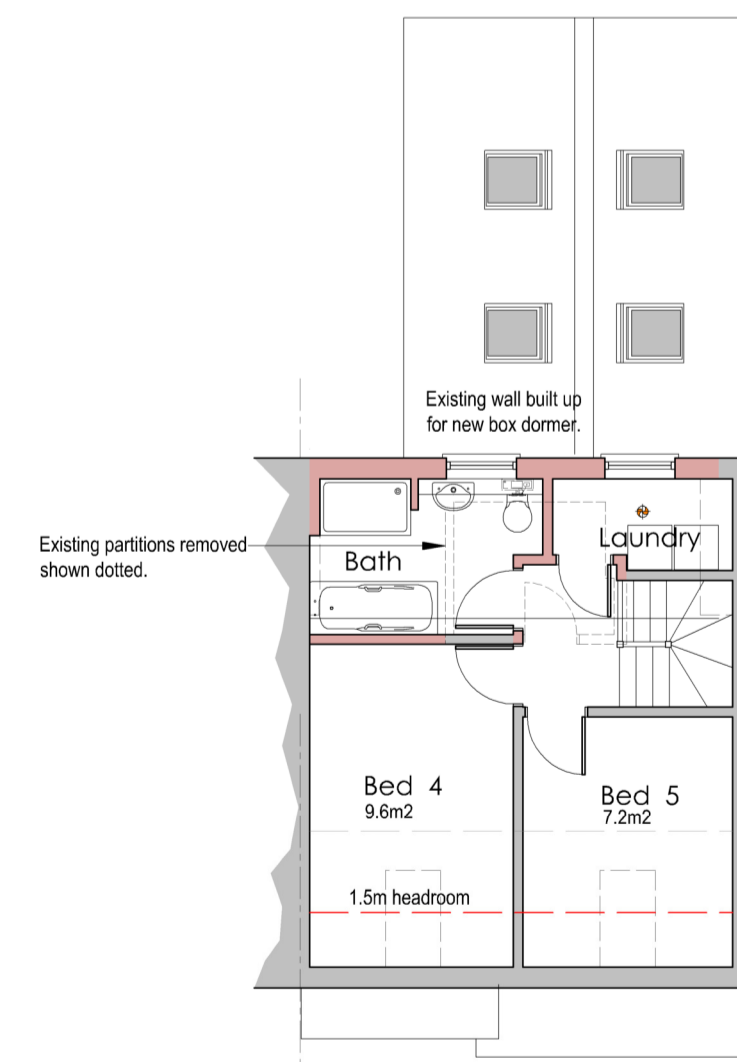

SECOND FLOOR PLAN

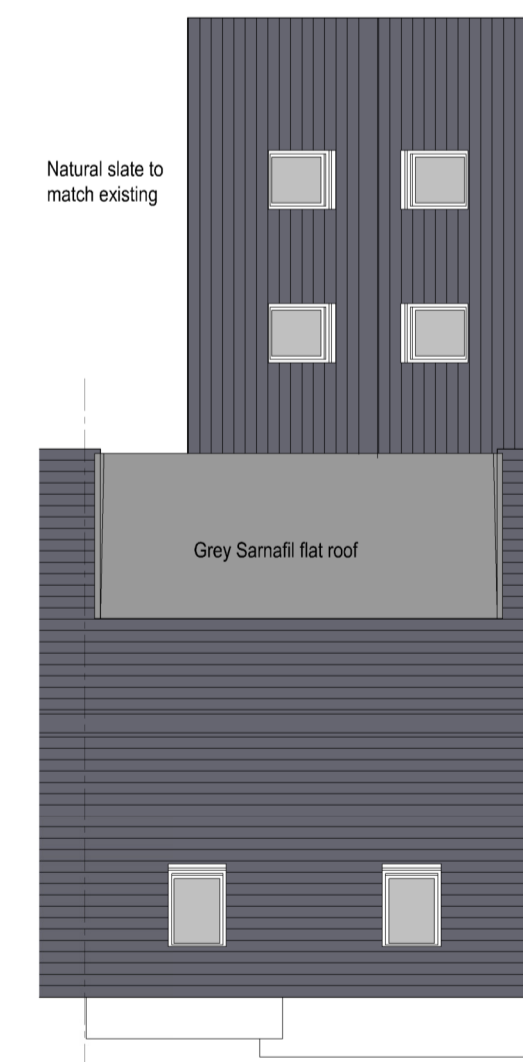

ROOF PLAN



LOCATION PLAN
Scale 1:1250



Client:
MR & MRS M. WILSON

Project:
PROPOSED ALTERATIONS TO
No. 12 BARTLEMAS ROAD,
OXFORD.

Drawing:
PLANS, ELEVATIONS, SITE AND
LOCATION PLANS

Date:
28JAN21

Scale:
A2 1:100
1:50

Drawing No:
108-0820 - P01

All Dimensions must be checked on site and not scaled from this drawing.
Prior to implementation the proposals shown should be assessed by a
Structural Engineer and checked for compliance with the Building
Regulations. For use in precise named location only.
Copyright reserved