






Proposed Front Elevation
(Facing Cowley Road)

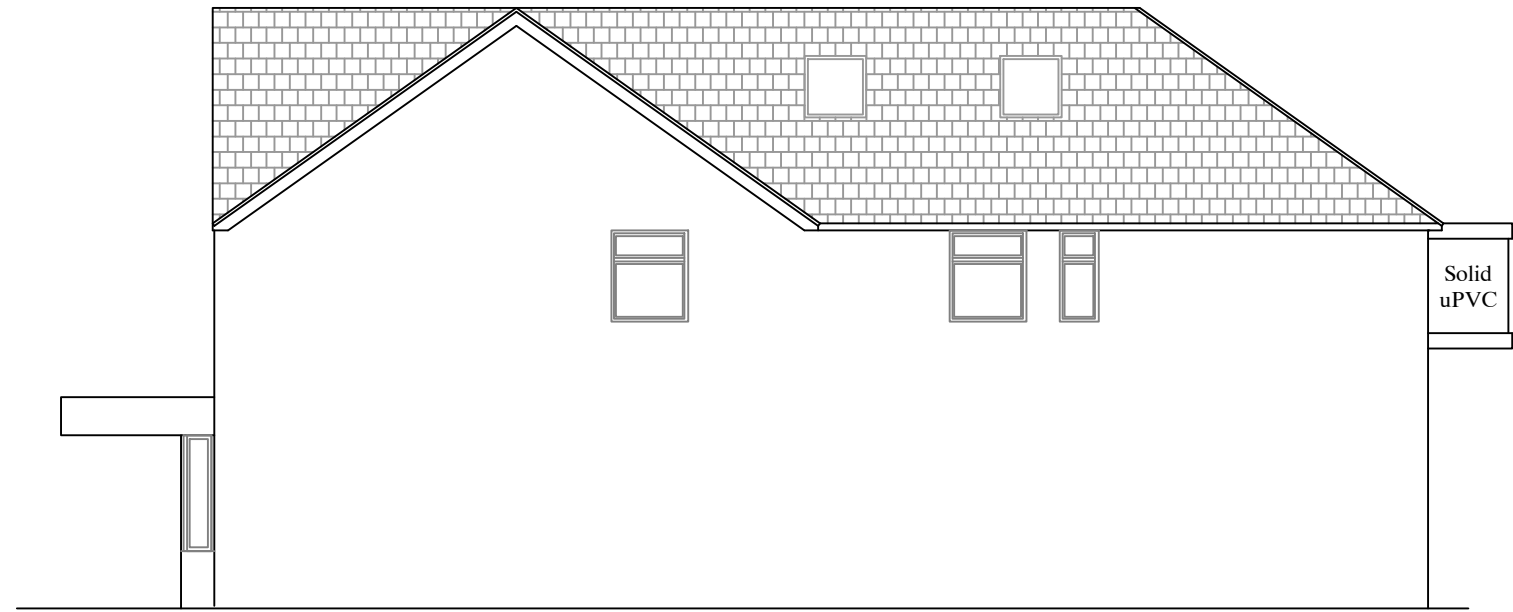


Proposed Side Elevation

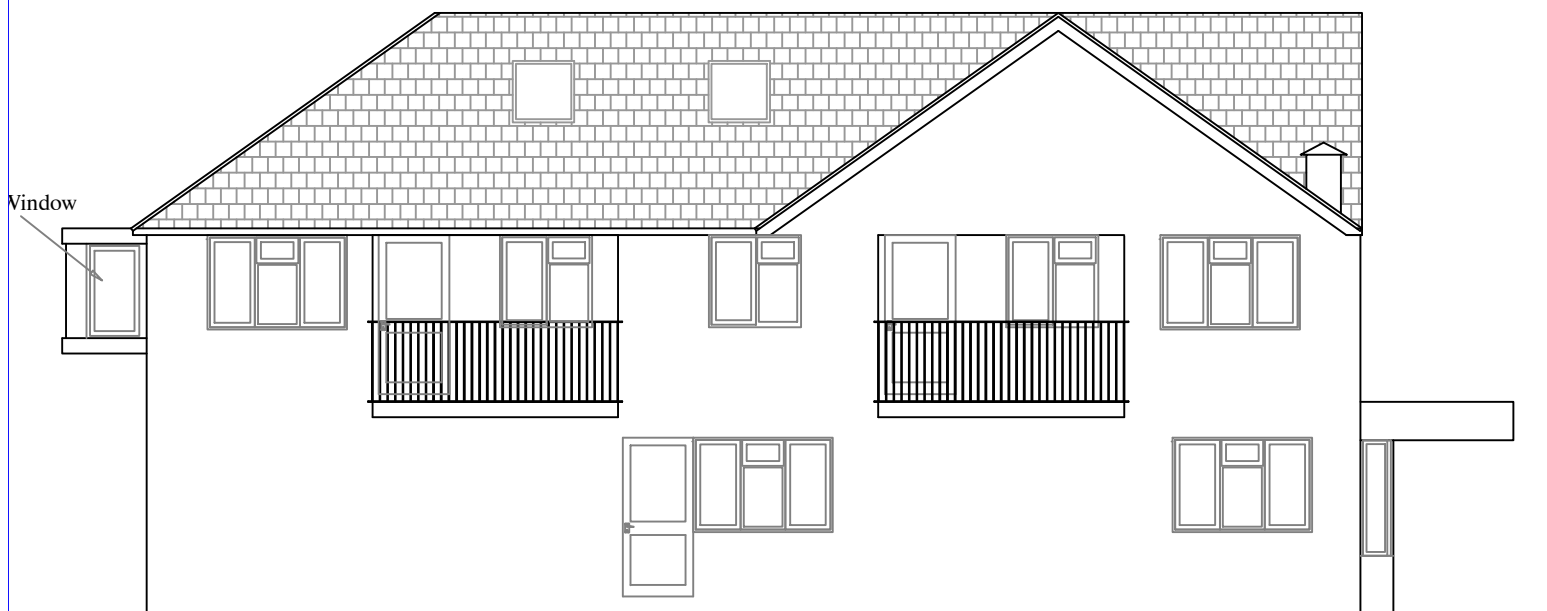

Proposed Side Elevation
(Facing Saunders Road)

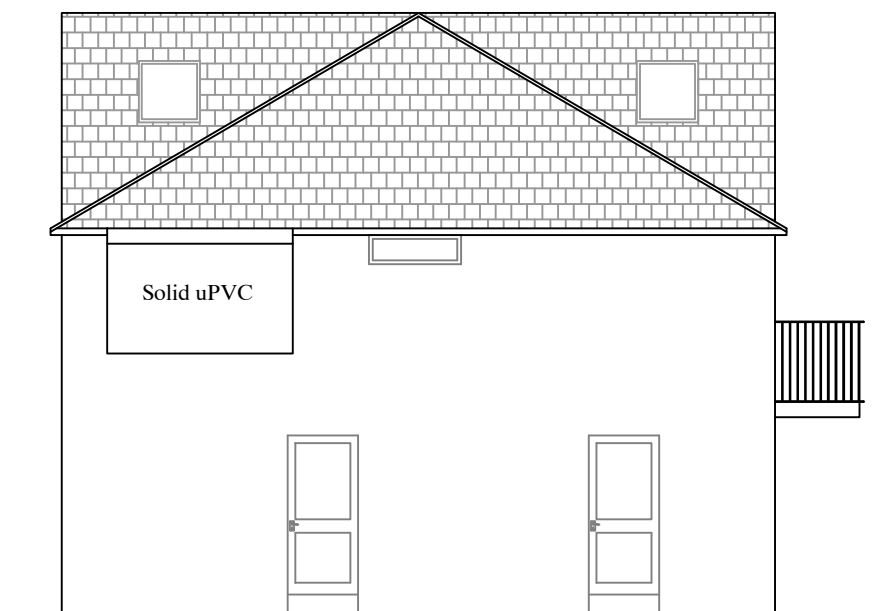

Proposed Rear Elevation

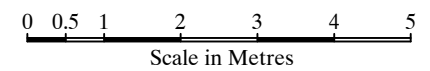

Scale in Metres
ALL MEASUREMENTS TO BE CHECKED ON SITE

Site:	
Mr Humayon Rehman 435 Cowley Road Oxford OX4 2DL	
Drawn: POPE INGRAM ASSOCIATES BUILDING DESIGN SERVICES AND MANAGEMENT 4c Pimpernel Close Oxford OX4 7QP Tel: 07825 955455	
© THIS DRAWING IS THE PROPERTY OF POPE INGRAM ASSOCIATES BUILDING DESIGN SERVICES AND MANAGEMENT. IT MUST NOT BE REPRODUCED EITHER WHOLLY OR IN PART. ALL RIGHTS IN RESPECT TO PATENTS, DESIGNS AND COPYRIGHTS ARE RESERVED. DO NOT SCALE FROM THIS DRAWING	
Drawn By: S.INGRAM	Date: 09/02/2021
Sheet: 4A	Rev: A
Scale: 1:100	
Reference No: 3774Cowl	

Alterations to Roof and External Walls to Create an Additional First Floor Flat