



FIRST FLOOR PLAN AS EXISTING


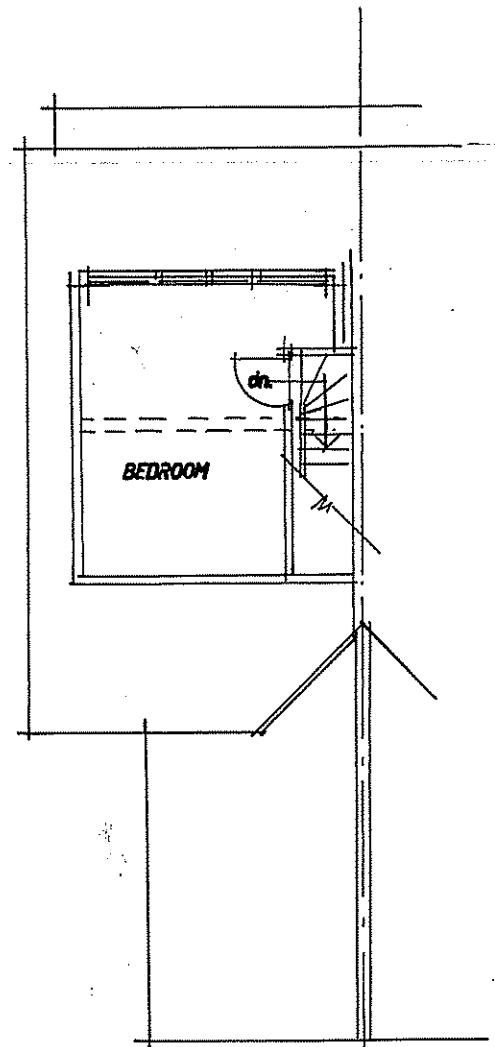


SECOND FLOOR PLAN AS EXISTING

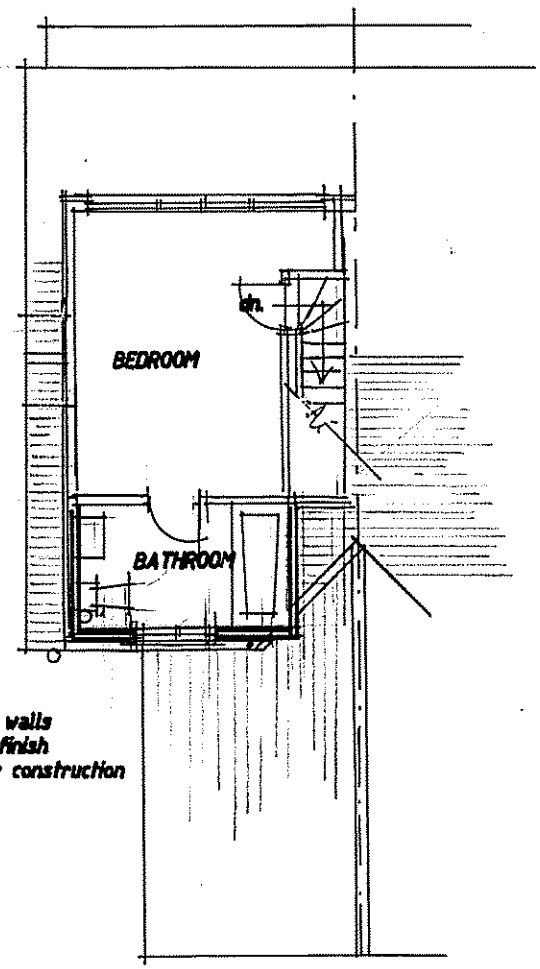


PROPOSED SECOND FLOOR PLAN

new insulated stud walls with slate hanging finish forming new dormer construction

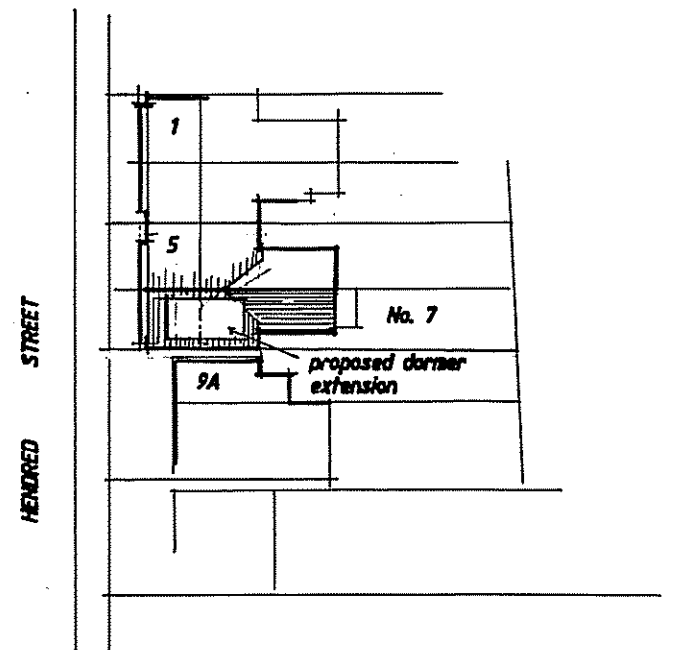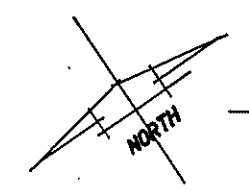


SITE PLAN Scale 1:500

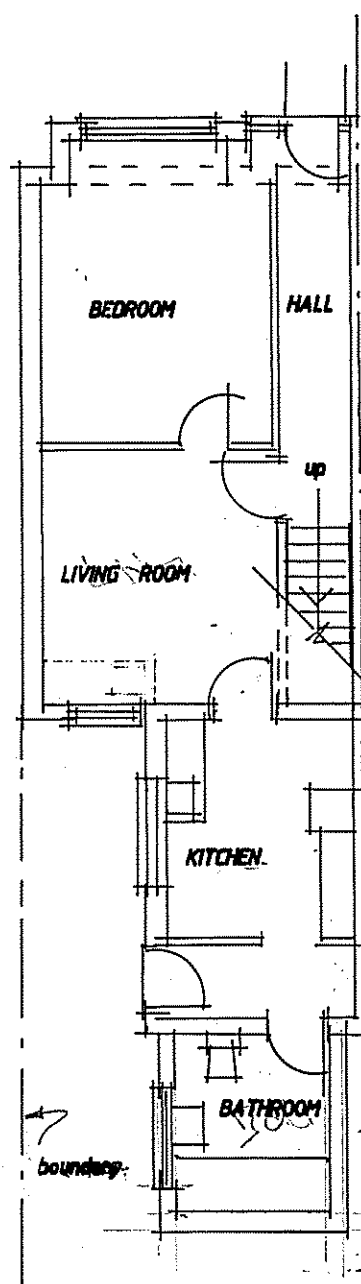


GROUND FLOOR PLAN AS EXISTING


No. 9A

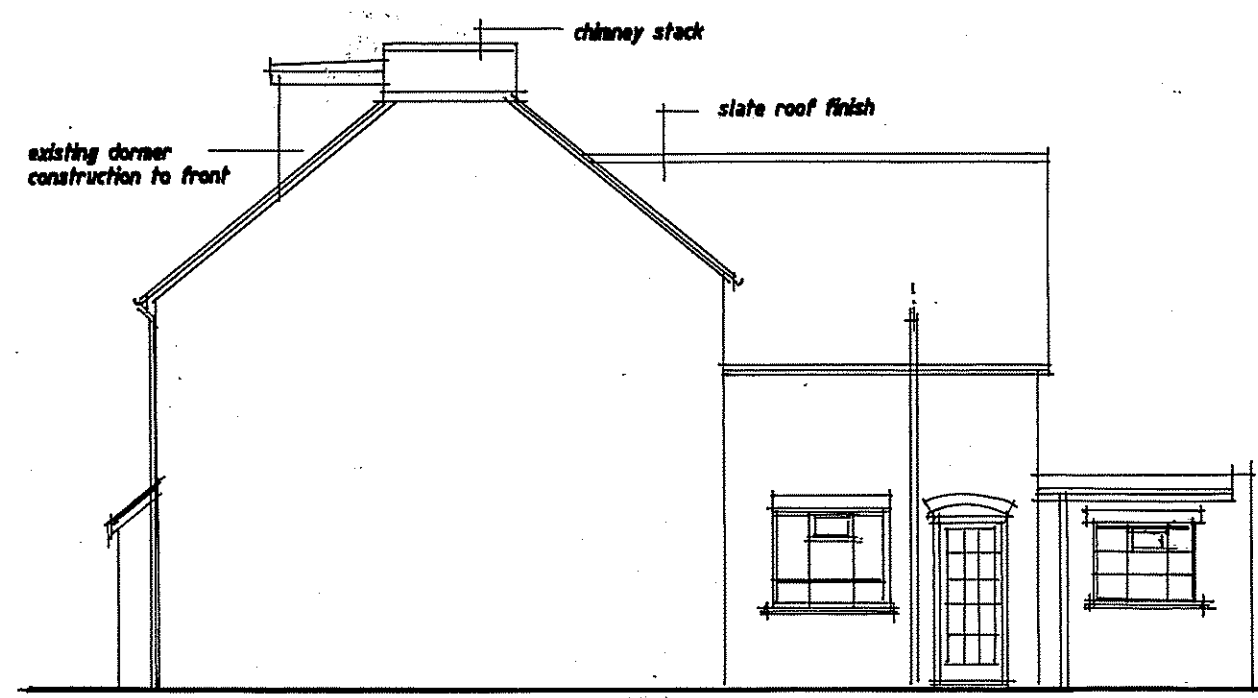


SIDE ELEVATION AS EXISTING

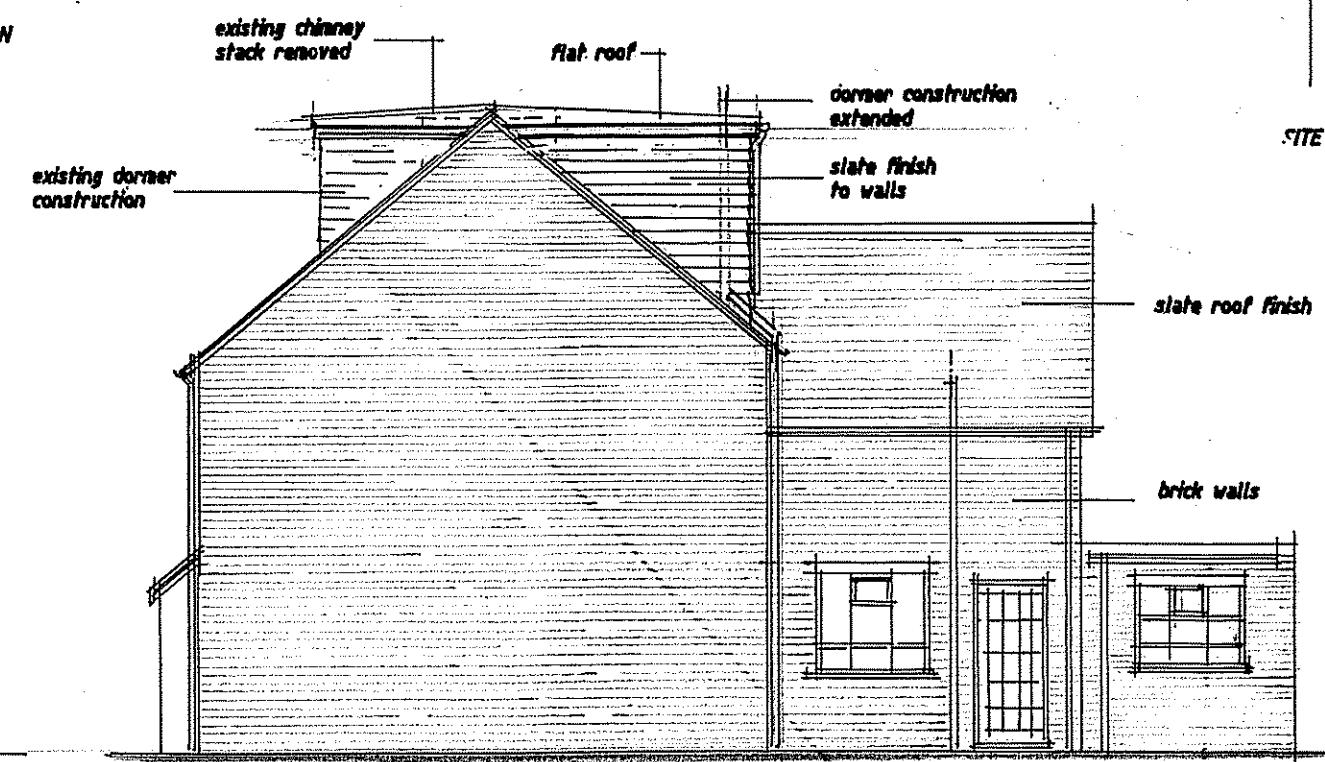


PROPOSED SIDE ELEVATION

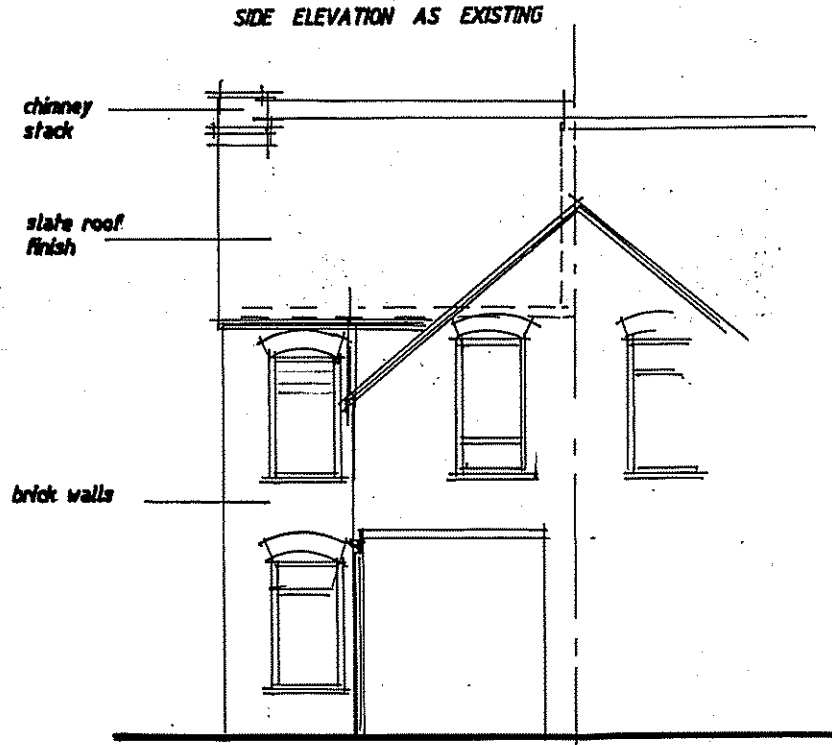

REAR ELEVATION AS EXISTING

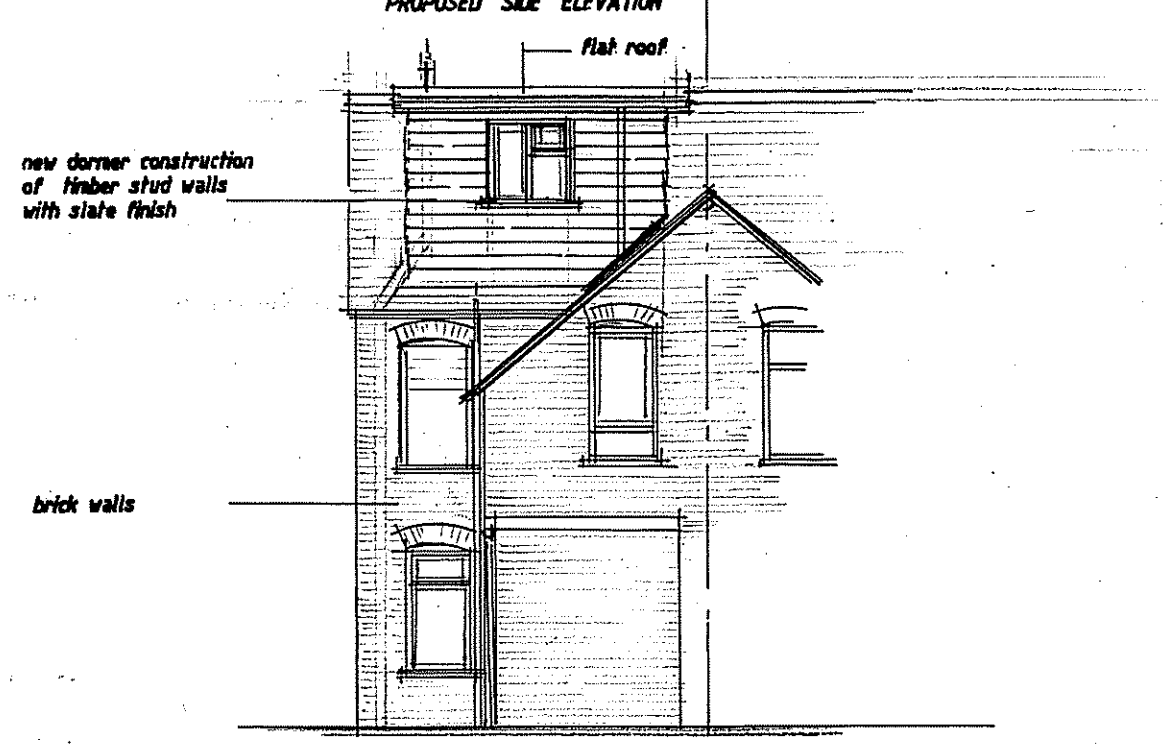

PROPOSED REAR ELEVATION

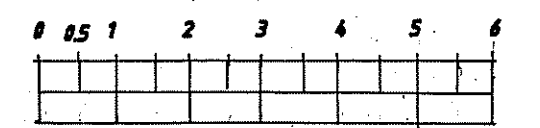

SCALE BAR 1:100 Metres

PROPOSED SECOND FLOOR DORMER EXTENSION TO FORM NEW BATHROOM

at NO 7 HENDRED STREET, OXFORD OX4 2ED

for MR G. CLAYTON

drawing PLANS AND ELEVATIONS EXISTING AND PROPOSED

date 01/02/2021 scale 1:100

DRAWING NUMBER HS / PL / 02 A

Revision: A Scale Bar added 01/03/2021