

Dimensions to be verified on site
DO NOT SCALE FROM THIS DRAWING.
Any areas indicated on this drawing are for guidance only. No responsibility is taken for their accuracy.

This drawing is the property of **Design Workshop Consultant Ltd**. Copyright is reserved by them and the drawing is issued on the condition that it is not copied, reproduced, retained or disclosed to any unauthorized person, either wholly or in part without the consent in writing of **Design Workshop Consultant Ltd**.

Site Address:

64, Asquith Road,
Oxford,
OX4 4RJ

Title:

Existing and Proposed
Ground Floor Plans

Scale: 1:50, 1:100

Paper Size: A3


Rev	Date	Comments

Drawn By: VP


Job Ref: 21014D

Date: Feb 2021

Drawing No. PA - 01

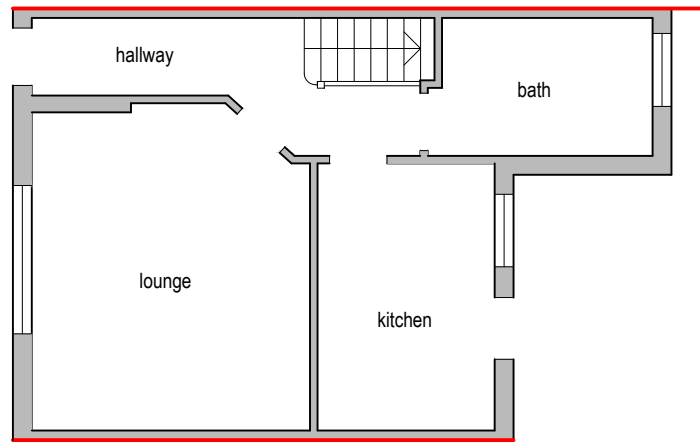

Existing Ground Floor Plan

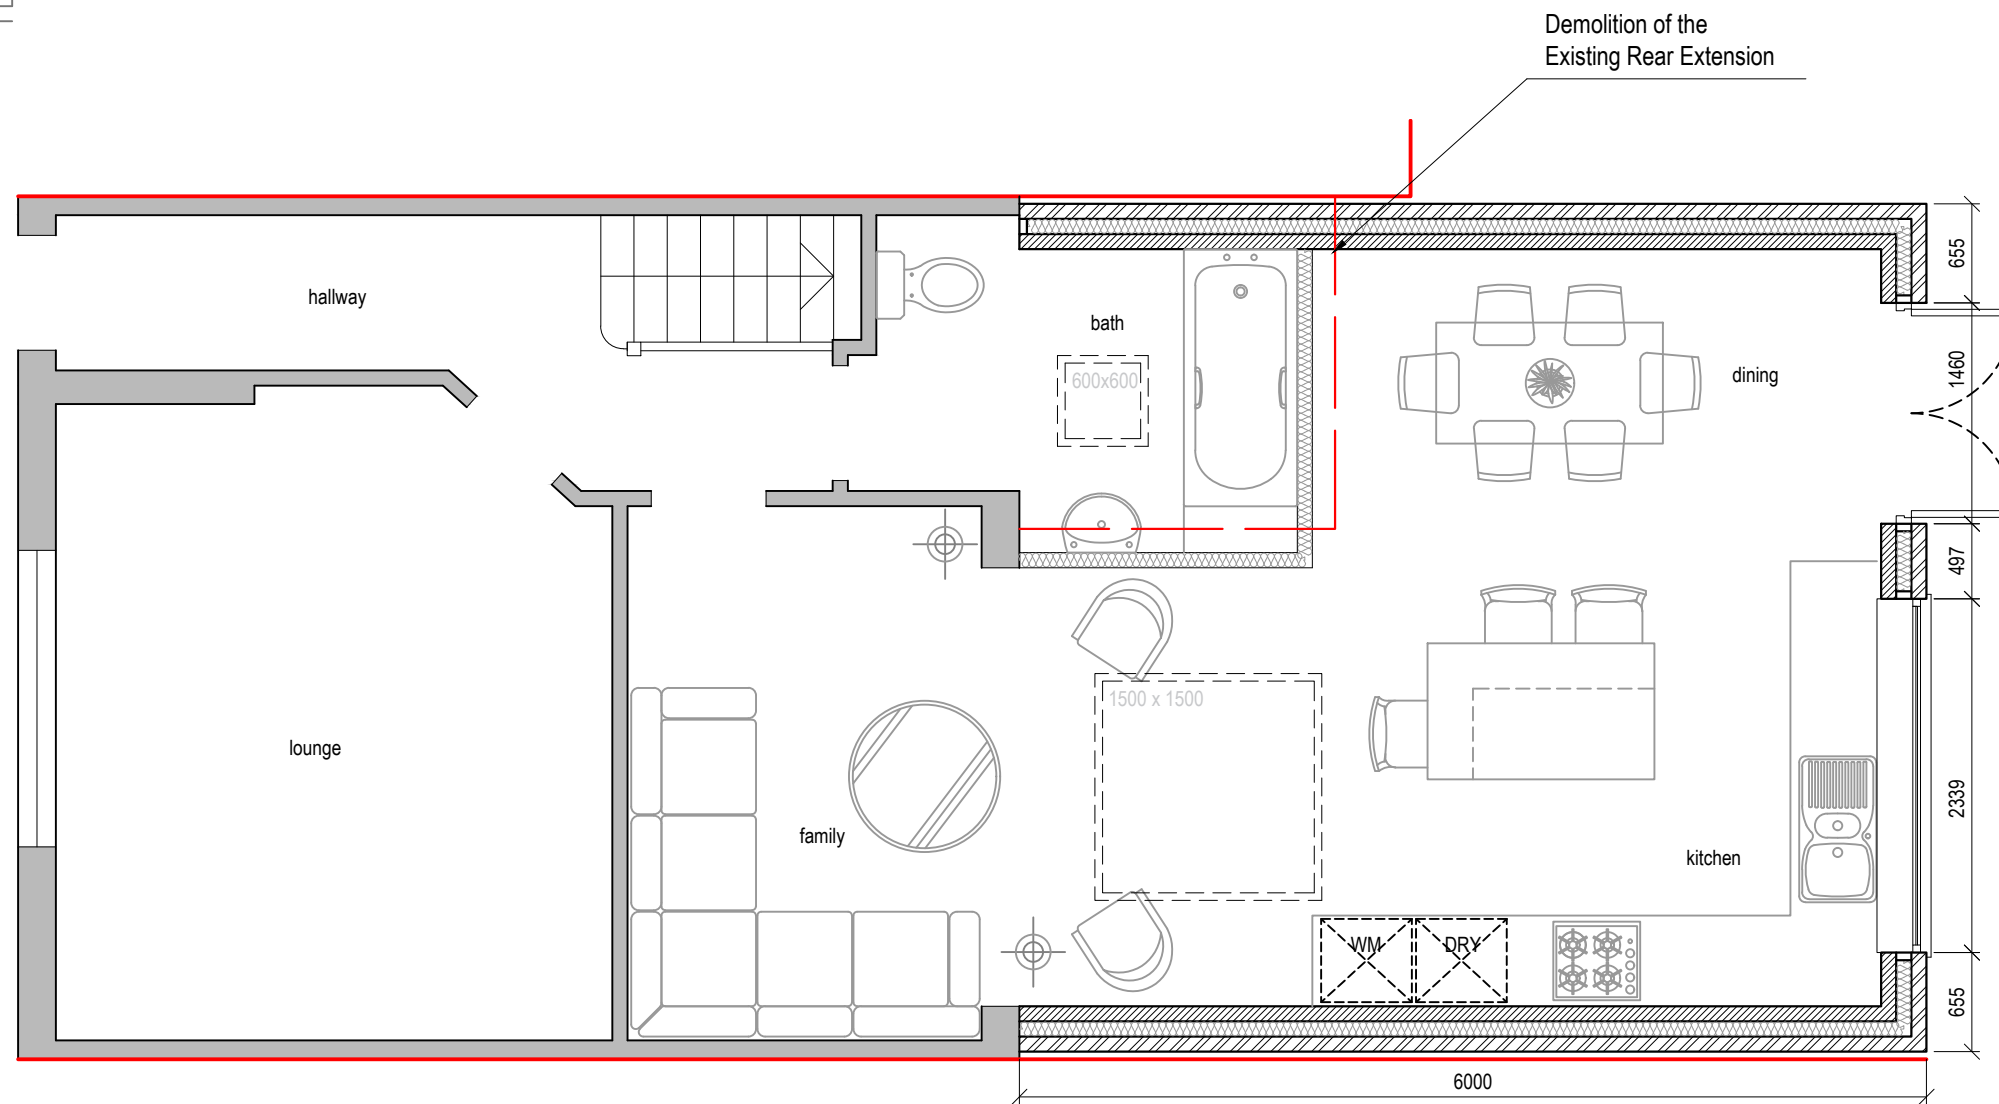

Proposed Ground Floor Plan

