

Dimensions to be verified on site
DO NOT SCALE FROM THIS DRAWING.
Any areas indicated on this drawing are for guidance only. No responsibility is taken for their accuracy.

This drawing is the property of **Design Workshop Consultant Ltd** Copyright is reserved by them and the drawing is issued on the condition that it is not copied, reproduced, retained or disclosed to any unauthorized person, either wholly or in part without the consent in writing of **Design Workshop Consultant Ltd**

Site Address:

64, Asquith Road,
Oxford,
OX4 4RJ

Title:


Proposed Elevations

Scale: 1:100


Paper Size: A3

Rev	Date	Comments


Drawn By: VP
Job Ref: 21014D
Date: Feb 2021
Drawing No. PA - 03

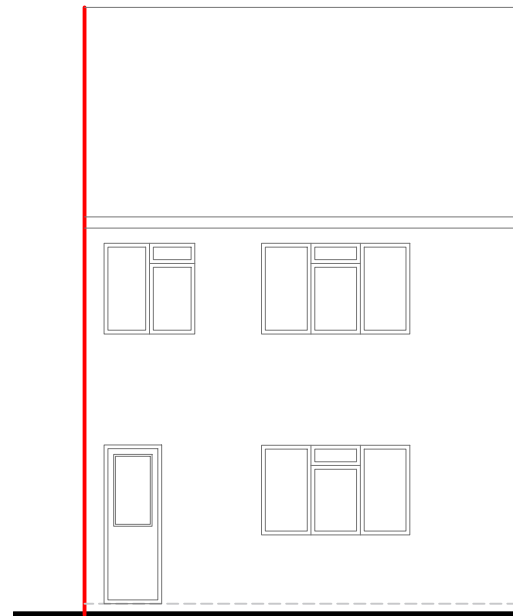

Front Elevation

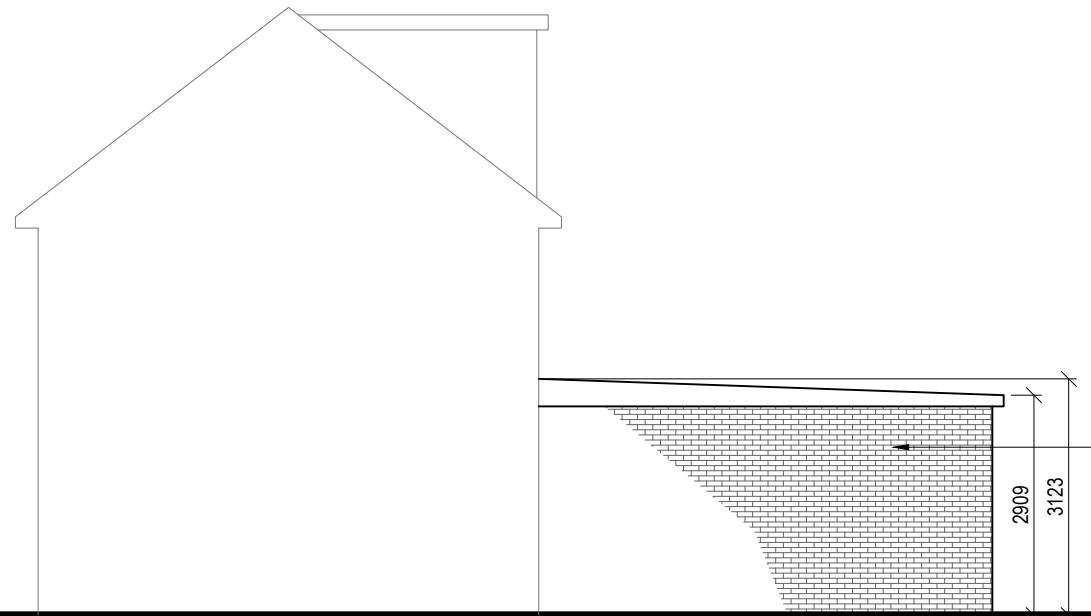


Side Elevation

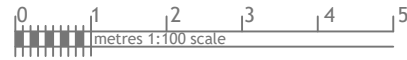



brickworks to match the existing

2909
3123

brickworks to match the existing

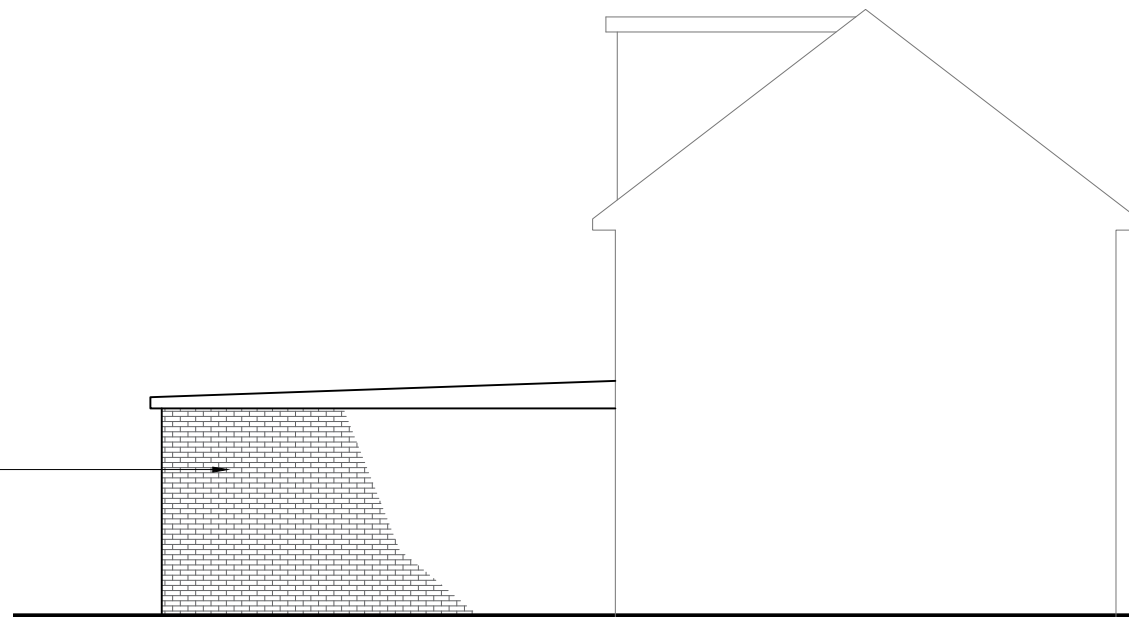

Side Elevation

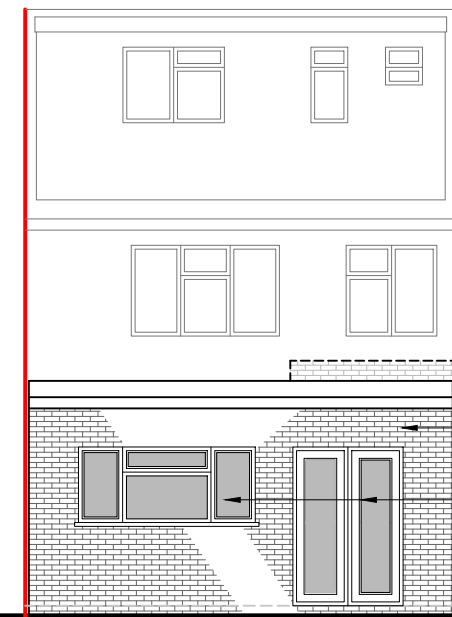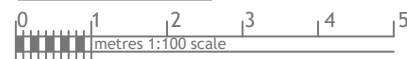

Rear Elevation



brickworks to match the existing

upvc door and window to match the existing